


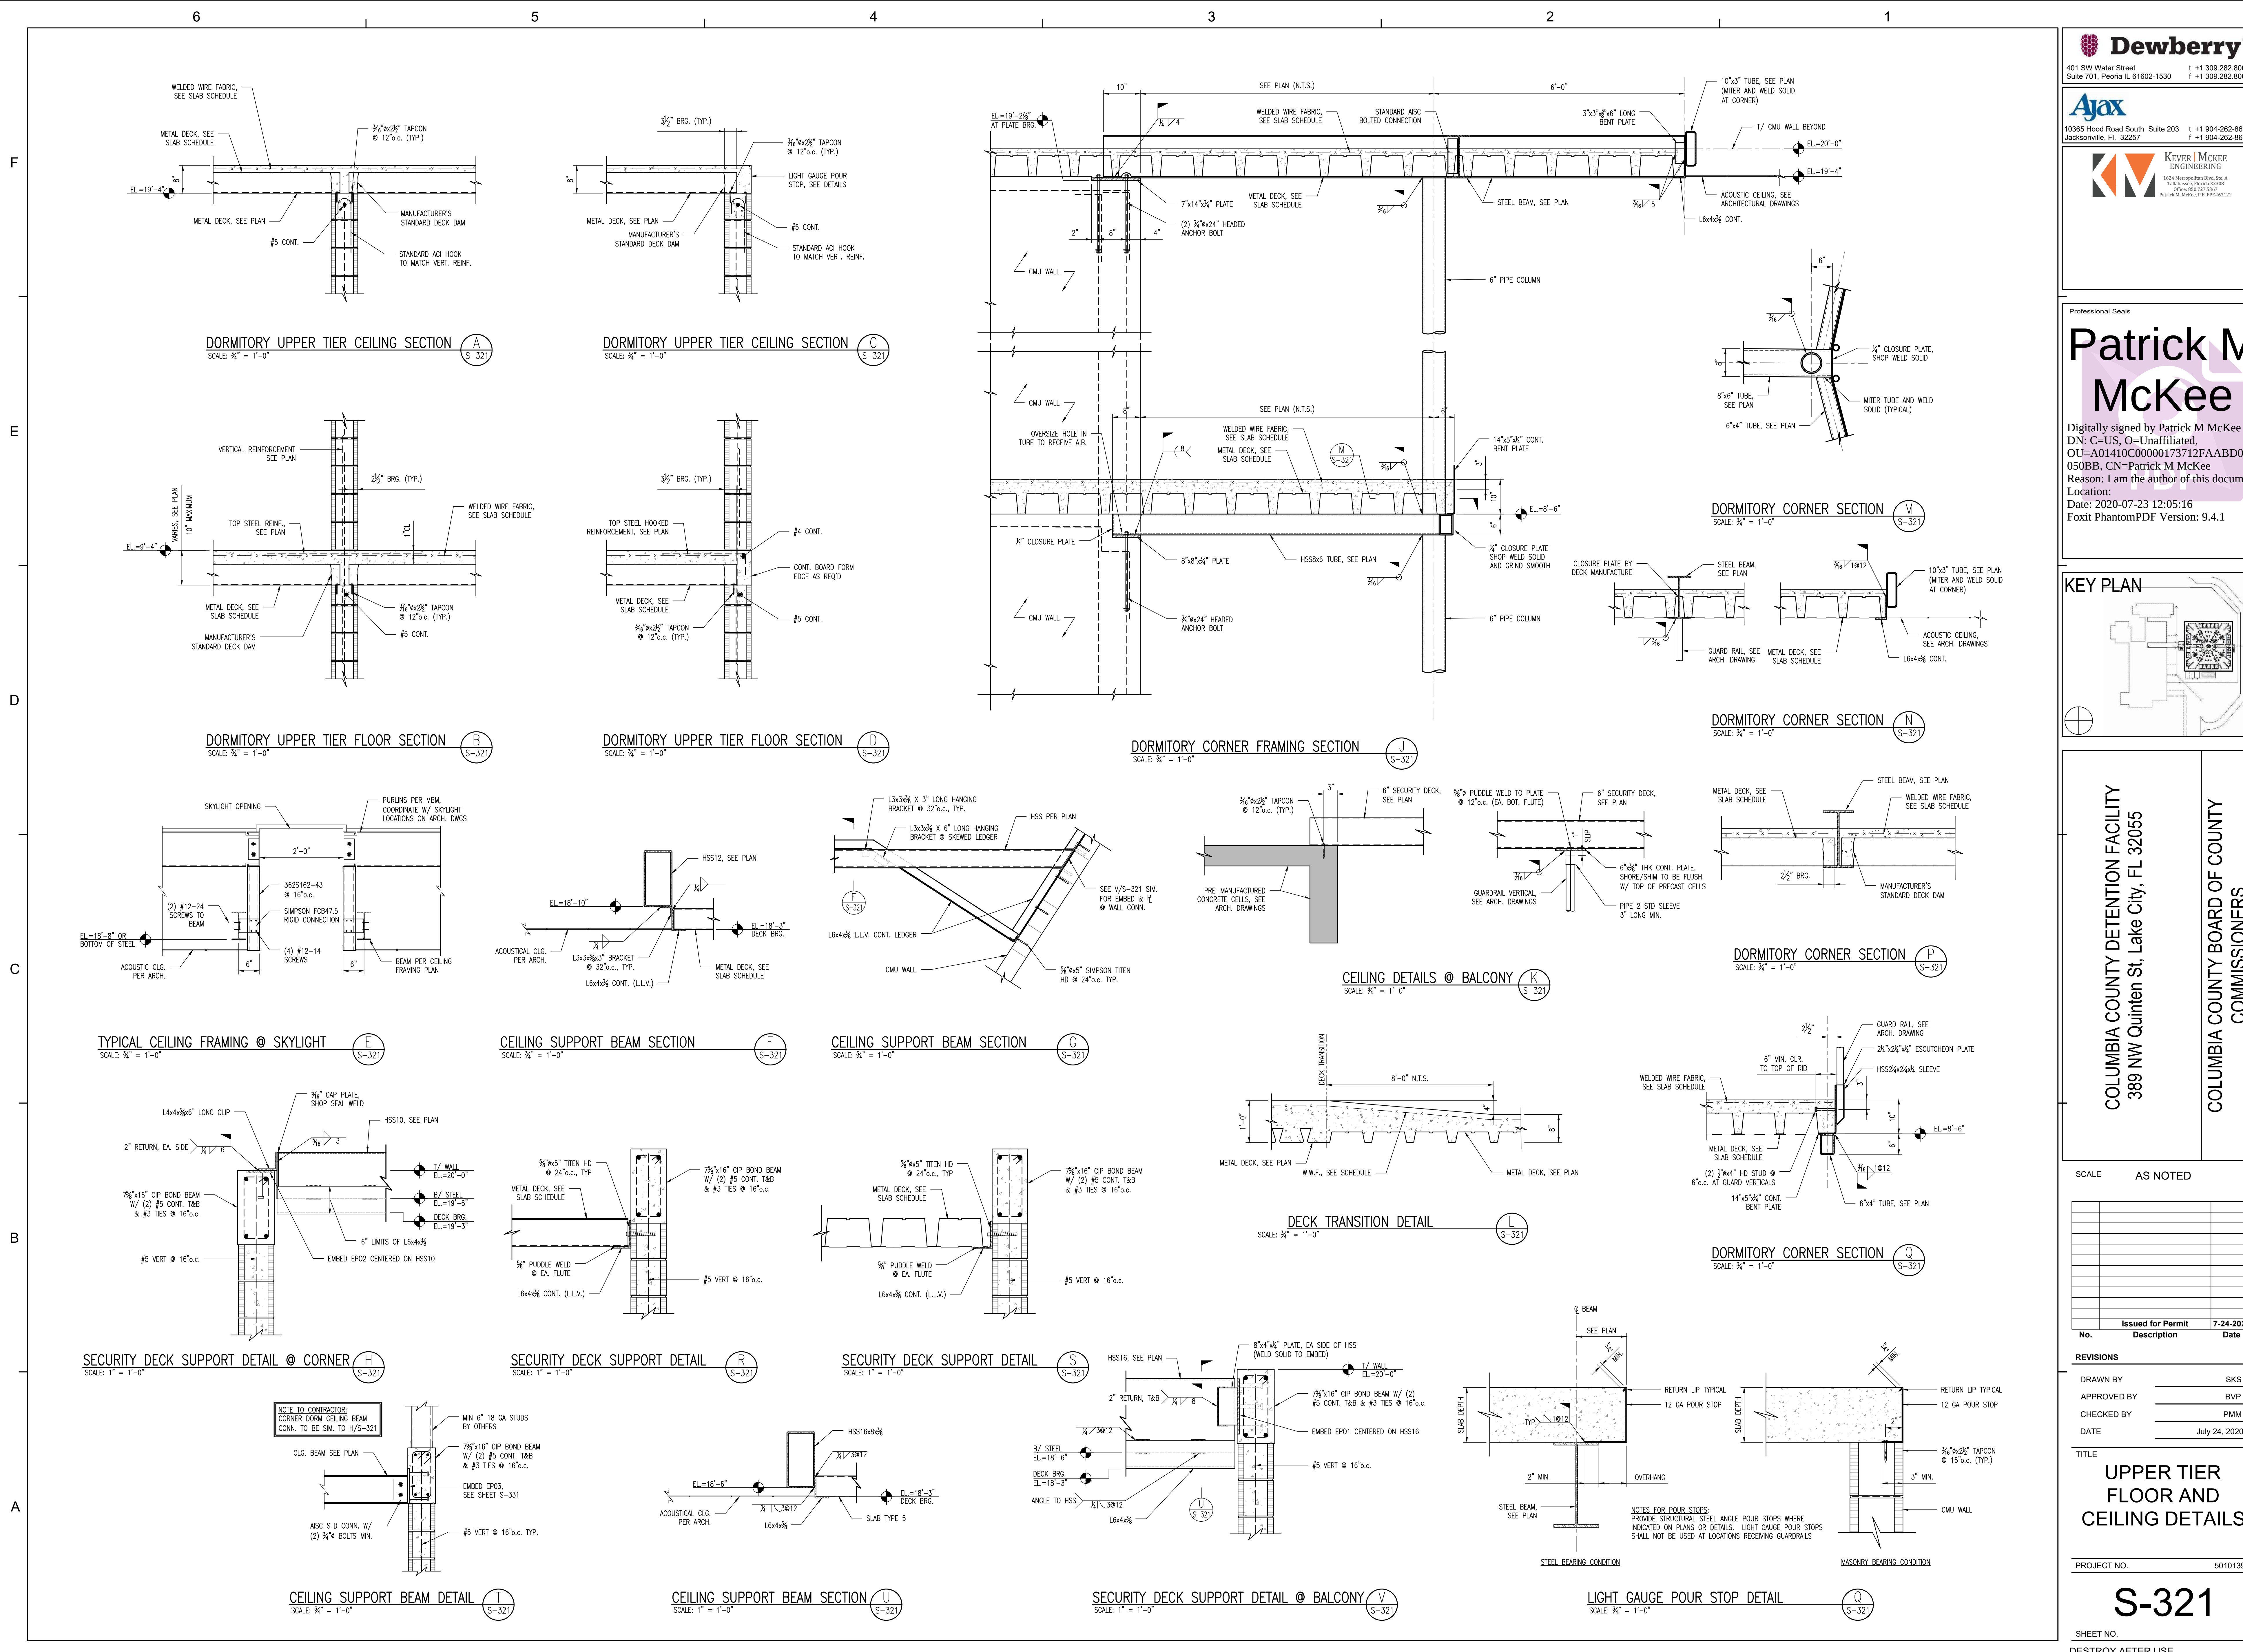


Dewberry
401 SW Water Street
Suite 701, Peoria IL 61602-1530
t +1 309.282.8000
f +1 309.282.8001

Ajax
10365 Hood Road South Suite 203
Jacksonville, FL 32257
t +1 904.262.8660
f +1 904.262.8623

Kerver McKee Engineering
1624 MacArthur Blvd. Ste. 200
Tallahassee, Florida 32308
Office: 904.737.5300
Patrick M. McKee, P.E. PFS040322

Professional Seals

Patrick M. McKee
Digitally signed by Patrick M. McKee
DN: C=US, O=Unaffiliated,
OU=A01410C00000173712FAABD000
050BB, CN=Patrick M. McKee
Reason: I am the author of this document
Location:
Date: 2020-07-23 12:05:16
Foxit PhantomPDF Version: 9.4.1

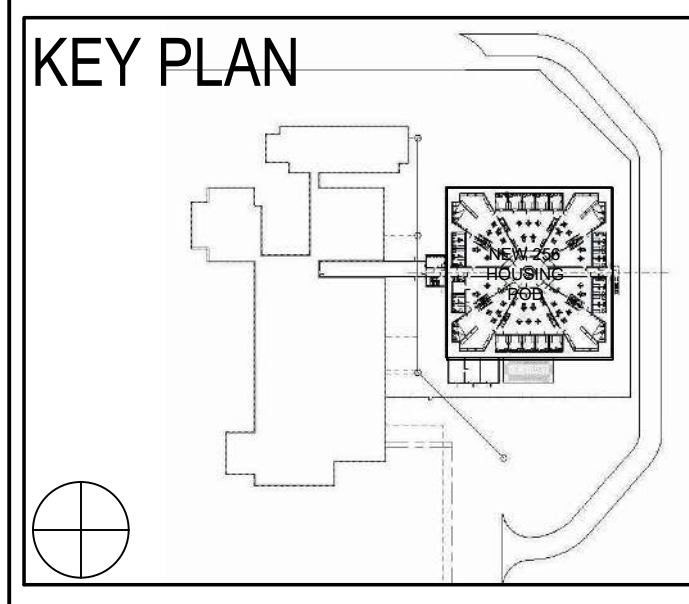

COLUMBIA COUNTY DETENTION FACILITY
389 NW Quinten St, Lake City, FL 32055

COLUMBIA COUNTY BOARD OF COUNTY COMMISSIONERS

SCALE AS NOTED
