

NEW MEDICAL OFFICE FACILITIES for:

Dr. UKAEGBU, M.D.

Columbia County, Florida

Drawing Index

SHEET NO.	DRAWING TITLE	ISSUED	LATEST REV.	SHEET NO.	DRAWING TITLE	ISSUED	LATEST REV.	SHEET NO.	DRAWING TITLE	ISSUED	LATEST REV.
CS1	COVER SHEET	02 SEP 2021	-	A.5	ARCHITECTURAL DETAILS	02 SEP 2021	-	T1	HVAC PLAN	02 SEP 2021	-
LSF1	LIFE SAFETY PLAN	02 SEP 2021	-	A.6	WALL SECTIONS	02 SEP 2021	-	T2	HVAC DETAILS	02 SEP 2021	-
G1	GENERAL INFORMATION	02 SEP 2021	-	A.7	WALL SECTION / STOREFRONT DETAILS	02 SEP 2021	-	T3	HVAC NOTES	02 SEP 2021	-
A1	ELEVATIONS	02 SEP 2021	-	S1	STRUCTURAL NOTES	02 SEP 2021	-	E1	LIGHTING PLAN	02 SEP 2021	-
A2	FLOOR PLAN	02 SEP 2021	-	S2	PIPE DETAILS	02 SEP 2021	-	E2	POWER PLAN	02 SEP 2021	28 DEC 2021
A3	DRIBBON PLAN	02 SEP 2021	-	S3	FOUNDATION PLAN (BY OTHERS)	-	-	E3	ELECTRICAL NOTES	02 SEP 2021	-
A4	REFLECTED CEILING PLAN	02 SEP 2021	-	P1	PLUMBING PLAN	02 SEP 2021	-	-	-	-	-
-	-	-	-	P2	PLUMBING NOTES	02 SEP 2021	-	-	-	-	-

REVISION:

DATE: 02/09/2021
BY: N.P. GEISLER
CHECKED: J. GEISLER

DRAWN:

128

NEW MEDICAL BUILDING for:
UKAEGBU, M.D.
COLUMBIA COUNTY, FLORIDA
COVER SHEET

Celebrating
49 Years of Service
1972 - 2021
N.P. Geisler, Architect
AR0007005

NICHOLAS PAUL GEISLER ARCHITECT
N.C.A.R.B. Certified
1758 NW Brown Rd.
Lake City, FL 32055
386-365-4355

DATE:

06 JUL 2021

CONTRACT:

2K2110

SHEET:


A.0

OF

N. P.
GEISLER

Digitally signed by: N. P. GEISLER
DN: cn = N. P. GEISLER
c = US, o = AR0007005
ou = ARCHITECT
Date: 2022.05.24 11:14:
44 -05'00'

AR0007005

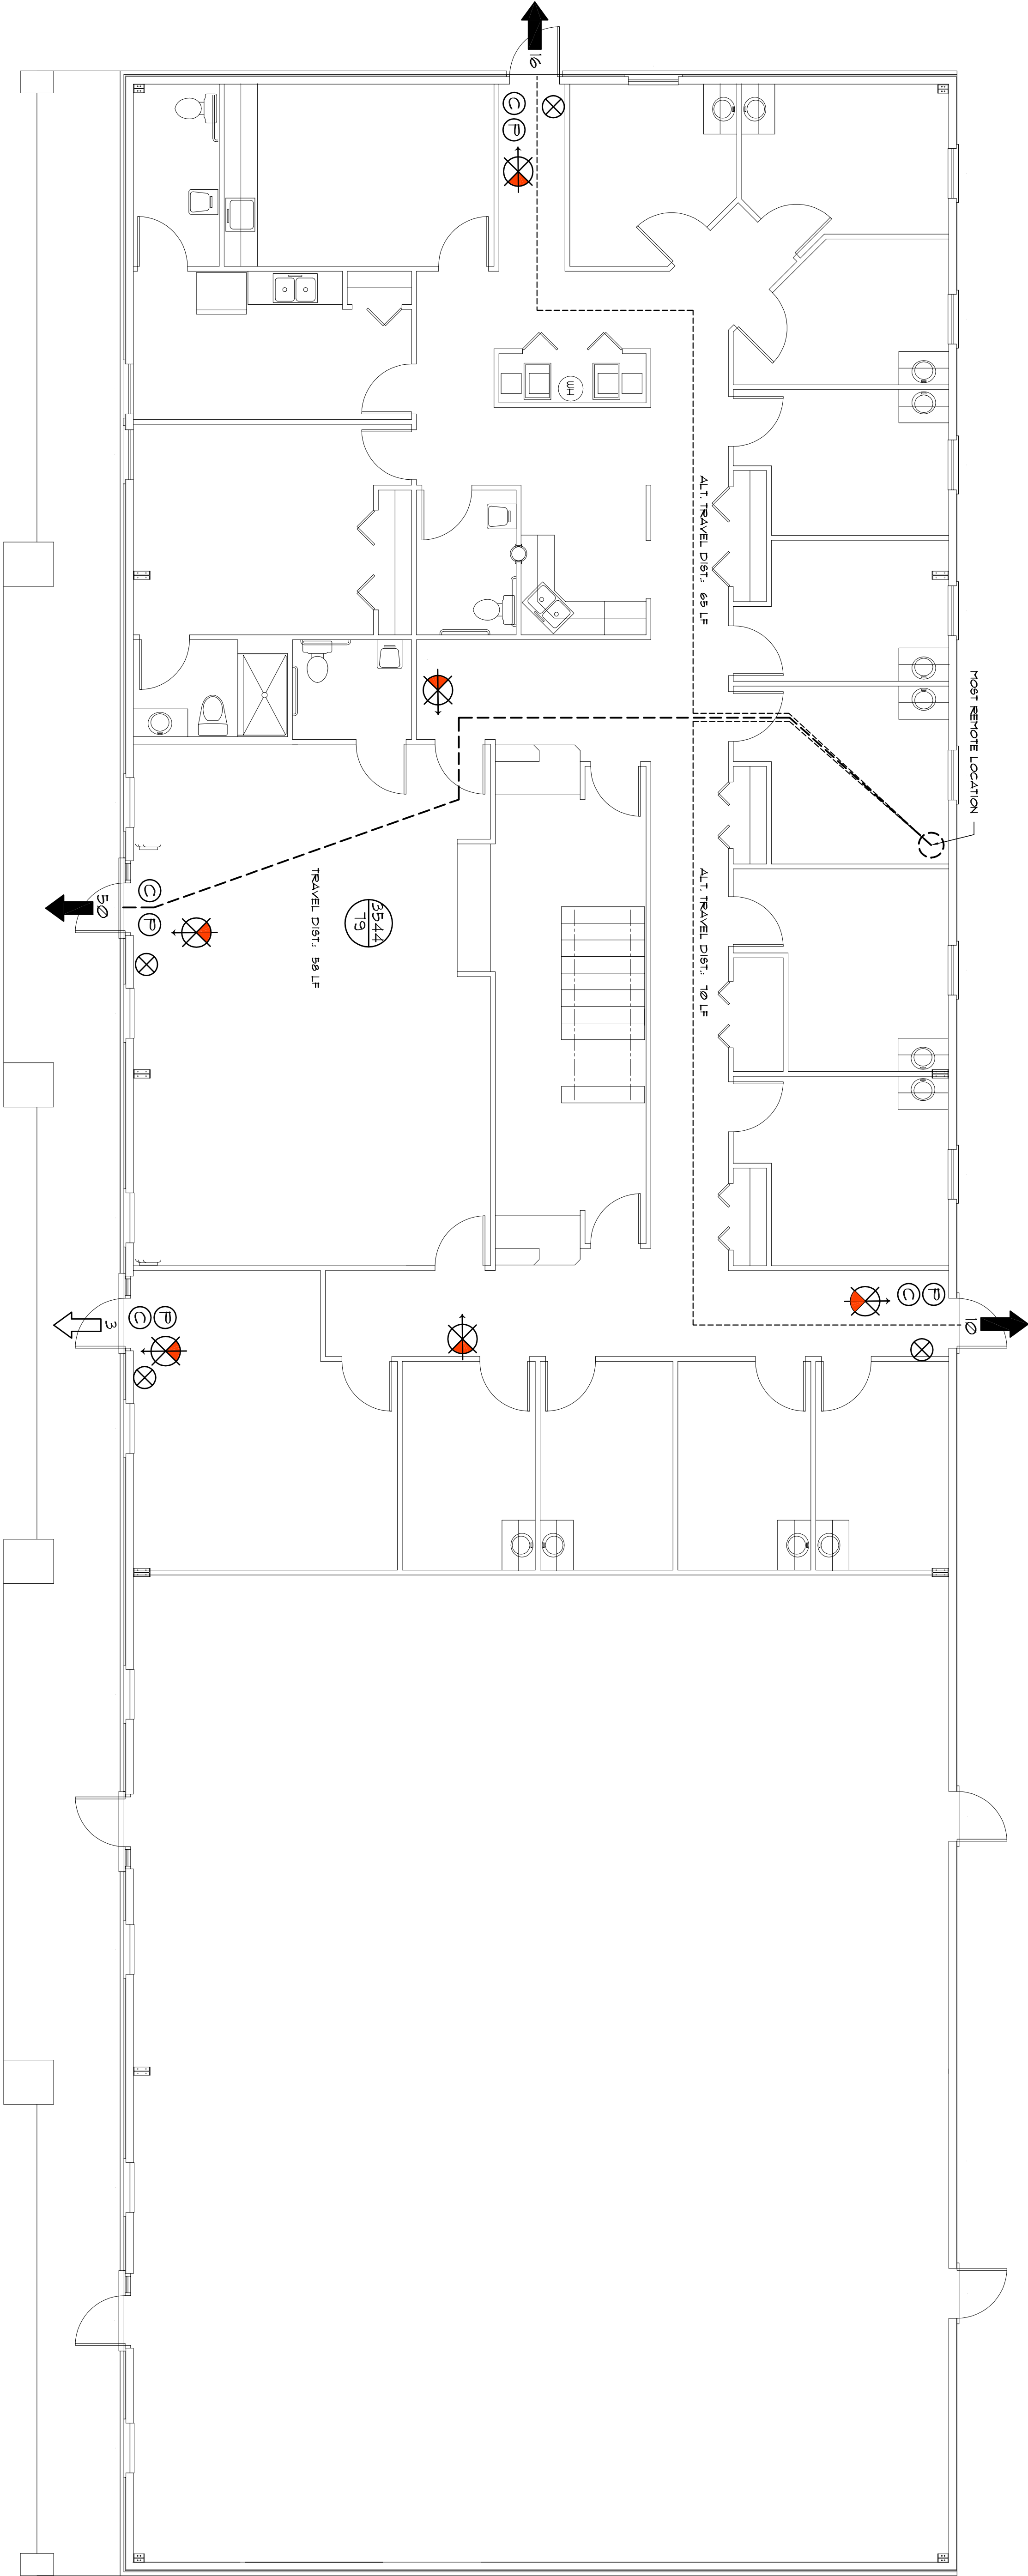

LIFE SAFETY PLAN

SCALE: 1/4" = 1'-0"

OCCUPANCY LOAD - BUSINESS

USAGE/ BASIS	AREA	OCCUPANTS
WAITING ROOM	651.4 SF	44 OCCUPANTS
PASSENGER	513.2 SF	6 OCCUPANTS
LAB / EXAM RM'S	553.2 SF	16 OCCUPANTS
RESTROOM	203.5 SF	4 OCCUPANTS
OFFICE/BUSINESS	452.1 SF	5 OCCUPANTS
CHECK-IN/RECORDS	233.6 SF	2 OCCUPANTS
UN-OCCD LEASE AREA	293.0 SF	0 OCCUPANTS
BUILDING WALLS	1043.4 SF	2 OCCUPANTS
BUILDING TOTALS	1500.0 SF	79 OCCUPANTS

EXIT ACCESS TRAVEL DISTANCE PER FCC 10B, TABLE 10B.1

OCCUPANCY - BUSINESS
150 FT. (W/0 SPRINKLER SYSTEM)
250 FT. (W/SPRINKLER SYSTEM)

LEGEND

- EXIT LIGHT - ARROW REPRESENTS DIRECTION OF EXIT PER 2007 FCC 1006.3.1, 1006.3.1.1, 1006.3.2.1
- WALL HANG 'ABC' FIRE EXTINGUISHER
- DOOR CLOSER FOR EXITING OR RATING RELAYING
- PANIC DEVICE
- AREA SQUARE FOOTAGE
- AREA OCCUPANCY LOAD
- PRIMARY EGRESS
- WEXIT CAPACITY
- ALTERNATE EGRESS
- WEXIT CAPACITY

NOTE:

EMERGENCY LIGHTING AND EXIT SIGNS SHALL BE PROVIDED AS DIRECTED BY THE FIRE MARSHAL, AND SHALL BE MAINTAINED PER 1006.3.1.

NOTE:

EMERGENCY LIGHTING SHALL BE MOUNTED NOT LESS THAN 8'0" ABOVE FINISHED FLOOR AND SHALL BE THE IONIZATION TYPE INTERLOCKED TOGETHER POWERED FROM EACH STONE PANEL (BATTERY BACKUP)

NOTE:

MAINWAY COMMON PATH OF EGRESS IS LESS THAN 12'-0" FROM ALL LOCATIONS PER 2011 FCC 1014.3

NOTE:

ALL DOOR NUMBERS AND ROOM SIGNAGE SHALL BE MAINTAINED PER 1006.3.1

NOTE:

TRAVEL DISTANCES SHOWN ARE MAXIMUM FOR EMERGENCY EGRESS, SECONDARY EN EGRESS AND NON-EMERGENCY EGRESS - ALL OTHER TRAVEL DISTANCES ARE LESS THAN THAT SHOWN

8" SQ. MALTESE CROSS w/ 'F/R' IDENTIFIER SIGNAGE, MOUNTED 8' 60" ABV. WALKWAY LOCATE AS DIRECTED BY THE FIRE MARSHAL

DRAWING:

00

Celebrating
49 Years of Service


1972 - 2021

N.P. Geisler, Architect
AR0007005

DATE: 02 SEP 2021
COMMIT: 2K2110

A.1 OF 1

490007005

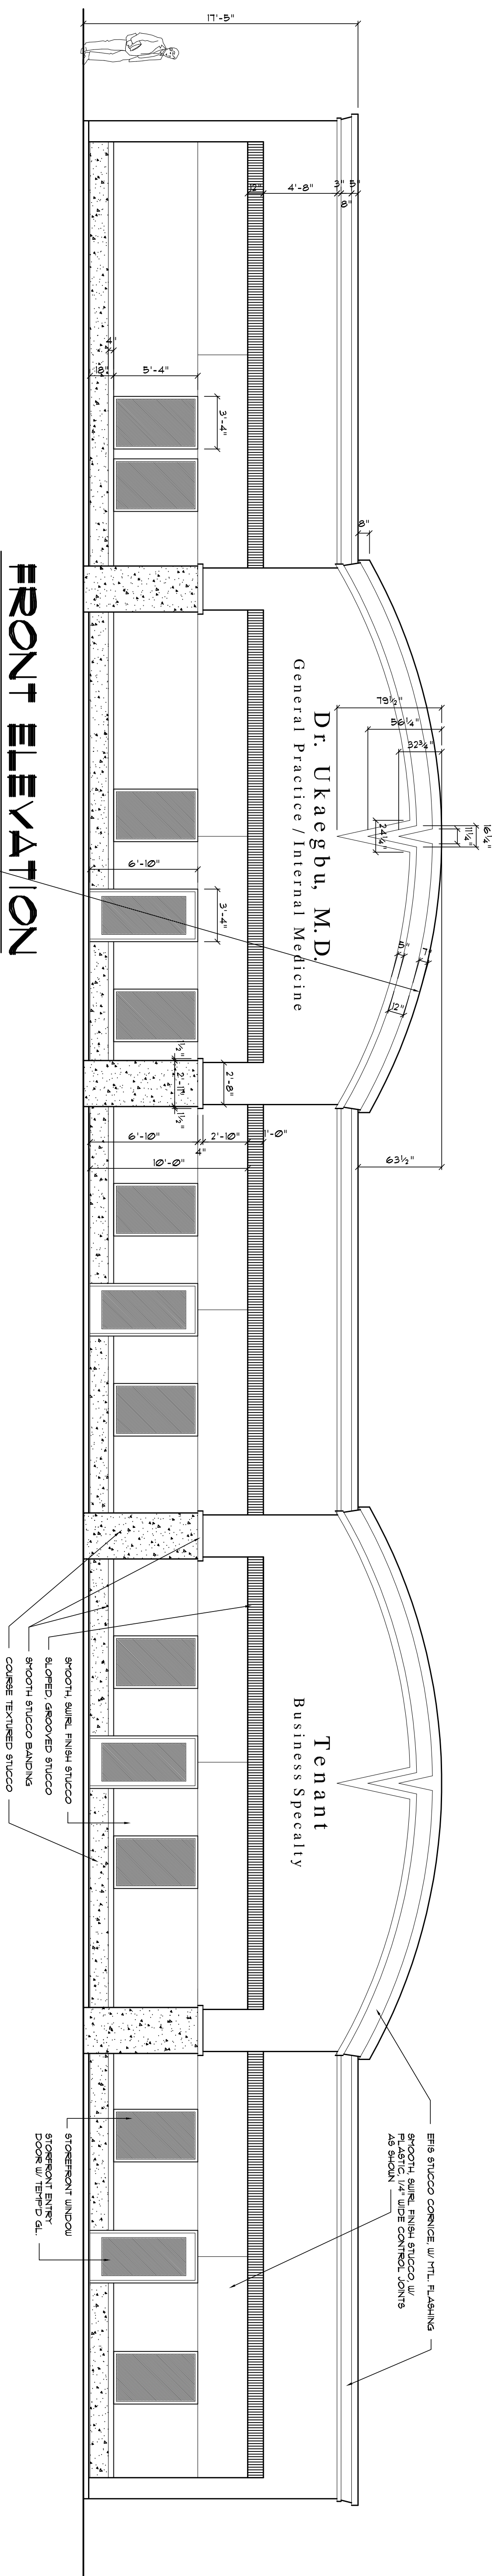

front elevation

SCALE: 3/16" = 1'-0"

NOTES ON THE SOLUTION OF THE PROBLEM

SCALE: 3/16" = 1'-0"

First Second Animation

SCALE: 3/16" = 1'-0"

INFORMATION

SCALE: 3/16" = 1'-0"

- GUTTER AND DOWNSPOUTS W/ CAST IRON BOOT

ROOF DECK PER PLAN
 EXTENDED WALL FINISHING TO UNDERSIDE OF ROOF DECK AS SHOWN
 WOOD STUDS SHALL BE NOTED 2X4 SPACED @ 0.C. 1 CROSS BRACED
 CEILING MEMBRANE GUM OR SUFED ADOBUSTIC LAY IN TILES
 5/8" G.S. FIRECODE C7. BOTH SIDES OF STUDS APPLIED EITHER HORIZONTALLY OR VERTICALLY. LONGER THAN 10' LONG ONE W/ PLATES AND STUDS - JOINTS SHALL BE COVERED W/JOINT TAPE 1 COMPOUND, BOREHOLE HEADS SHOULD BE COVERED W/ JOINT COMPOUND
 WALL CAVITY MAY OR MAYNOT BE FILLED MINERAL WOOL INSULATION - OPTIONAL

THOUGHTS

SCALE: 3/16" = 1'-0"

GRAPHIC SCALE

Floor Plan Notes

NOTE: COUNTERS, SHELVES, AND THE LINER SHOWN ON THIS PLAN SHALL BE CONSTRUCTED IN ACCORDANCE WITH THE STANDARDS OF QUALITY AS OUTLINED IN THE NOTES. THE GENERAL QUALITY NOTES SHALL BE INCLUDED IN THE OTHER PLAN BEING NOTICED AHEAD OF EACH LOCATION AND EXTENT OF THE WORK. UNLESS DETAILED CABINET PLANS ARE INCLUDED WITH THIS PLAN PACKAGE, THE OTHER PLAN LOCATIONS SHALL BE AS DIRECTED BY THE OWNER.

NOTE: 2X6 BALKING AT ALL OVERHEAD CABINET LOCATIONS, FLUSH WITH FACE OF FRAMING - TOP OF BLOCKING TO BE 1" OFF AFF.

PROVIDE 2X6 BACKING AT ALL OVERHEAD CABINET LOCATIONS, FLUSH WITH FACE OF FRAMING - TOP OF BACKING TO BE 1'-0" A.F.F.

1 Hour Fire Rated Wall

SCALE: 3/8" = 1'-0"

GENERAL INTERIOR FINISH SCHEDULE	
OFFICE FLOOR AREA	CARPET AND PAD, PATTERN 1, COLOR AS PER THE OWNER FOR LAMINATE STRIP UDO - SEE OWNER FOR CHANGES
PER FLOOR AREA	SHEET VINYL OR VINYL TILE, PATTERN 1, COLOR AS SELECTED BY THE OWNER
WAITING ROOM CHECK IN 1 PHARMACEUTICAL FLOOR AREA	GLUE DOWN HARD SURFACE CARPET, PATTERN 1, COLOR AS SELECTED BY THE OWNER
EXIT AND PROCEED TO FIRST FLOOR AREA	SHEET VINYL OR GLUE DOWN CARPET, PATTERN 1, COLOR AS SELECTED BY THE OWNER, SEE OWNER FOR CHANGES
BASE	3 1/2" WOOD OR 1 1/2" ALUM. CORR. STEEL AND COLOR AS SELECTED BY THE OWNER, MATCH WITH FLOORING
TRIM	CORNER CROWNS, CASKING CASUALTIES AND THE LIKE, OPTIONAL EXTRA AS DIRECTED BY THE OWNER
WALLS	8 1/2" GDS. PREPARED AND PAINTED 2 COATS LATEX WALL PAINT, COLOR 1, GLOSS AS SELECTED BY THE OWNER
PLAIN CEILING	AS PER SELECTED CEILING PLAN
APPLIED FINISHES	APPLIED FINISHED TO GDS. AS GREAT ROCK/CONC. STRIP MODEL AND STRIP FINISHMENT AS DIRECTED BY THE OWNER
CABINETS	AS SELECTED BY THE OWNER, FINISH AS QUOTE, CABINET - ALL COUNTERS AS QUOTE

Q861E:

CARPET + PAD, PATTERN + COLOR AS PER THE ORDER OR LAMINATE SHEET UDO. - SEE ORDER FOR CHANGES

SHEET VINTL OR UNFINED TILE, PATTERN + COLOR AS SELECTED BY THE OWNER

GLUE DOWN HARD SURFACE CARPET, PATTERN + COLOR AS SELECTED BY THE OWNER

SHARD OR PLANK, SOLE, STYLE AND COLOR AS SELECTED BY THE OWNER, MATCH WITH FLOORING


CORERS, CHAINS, CHAINS CHAINPLAS AND THE LINE, OPTIONAL EXTRA AS DIRECTED BY THE OWNER




8/8, DUB, PAPER, AND PAINED + COATS LATER, WALL PAINT, COLOR, (COLORS AS SELECTED BY THE OWNER

AS PER REQUESTED CEILING PLAN

APPROVED FINISHED TO GARD + BRICK, ROCK-GLASS, KERR, HONOL, AND FINISH, REPAIRMENT AS DIRECTED BY THE OWNER


AS SELECTED BY THE OWNER, NINE PER CENT, "CROWN", ALL 45 COUNTERTOPS SHALL BE AS SELECTED BY THE OWNER

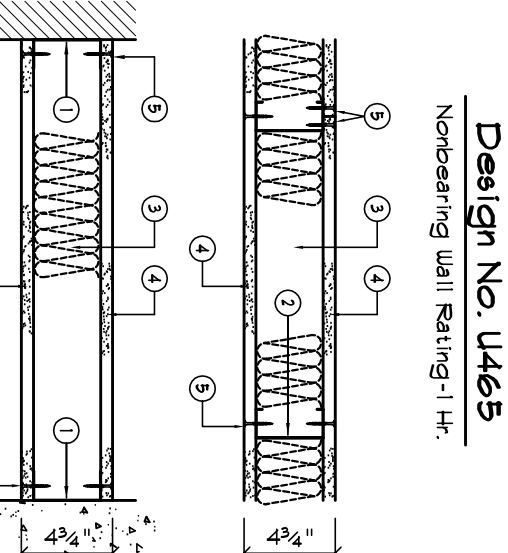[illegible]

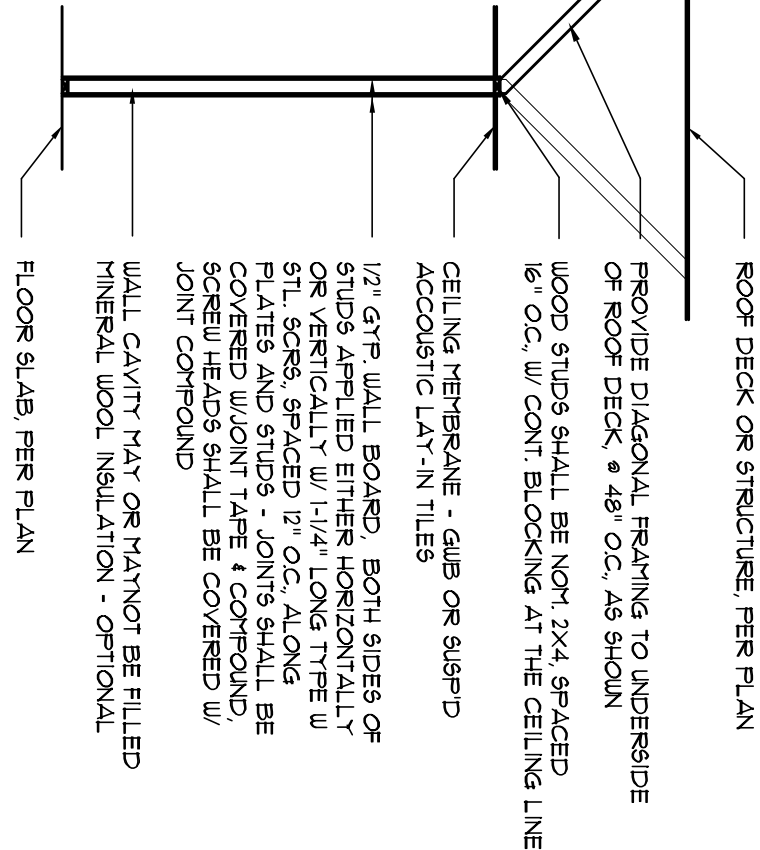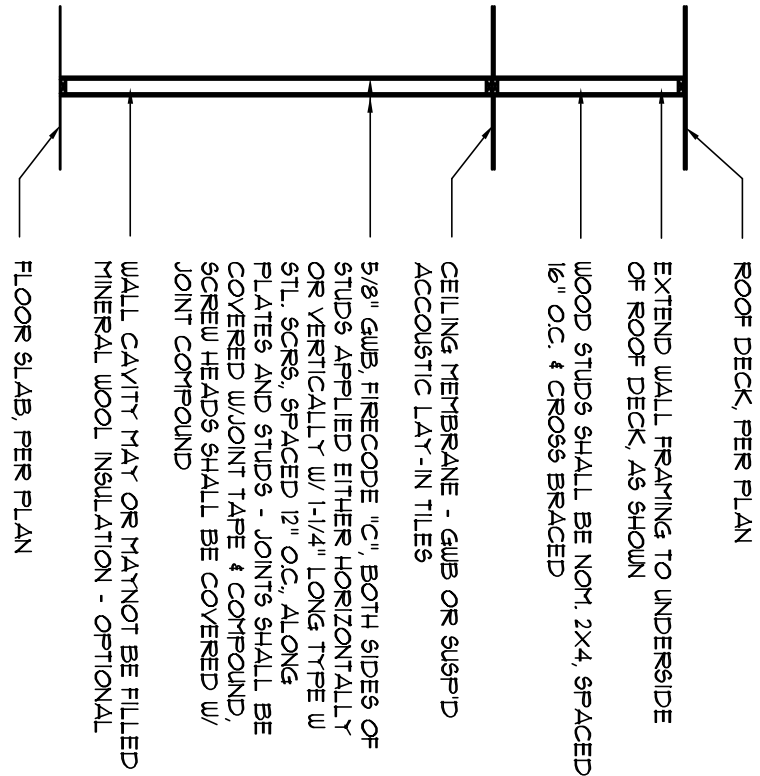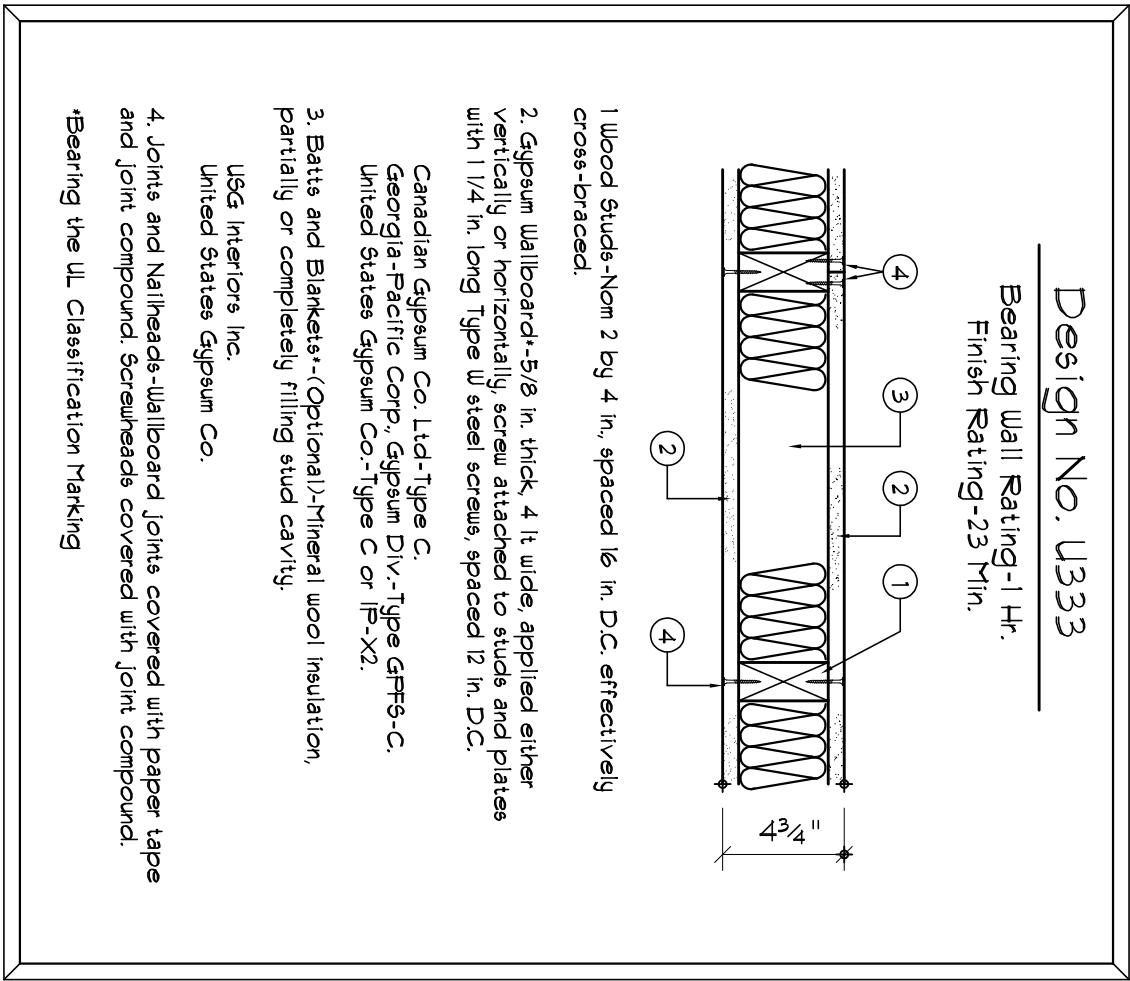

TYP. INT. PARTITIONS

SCALE: 1/4" = 1'-0"

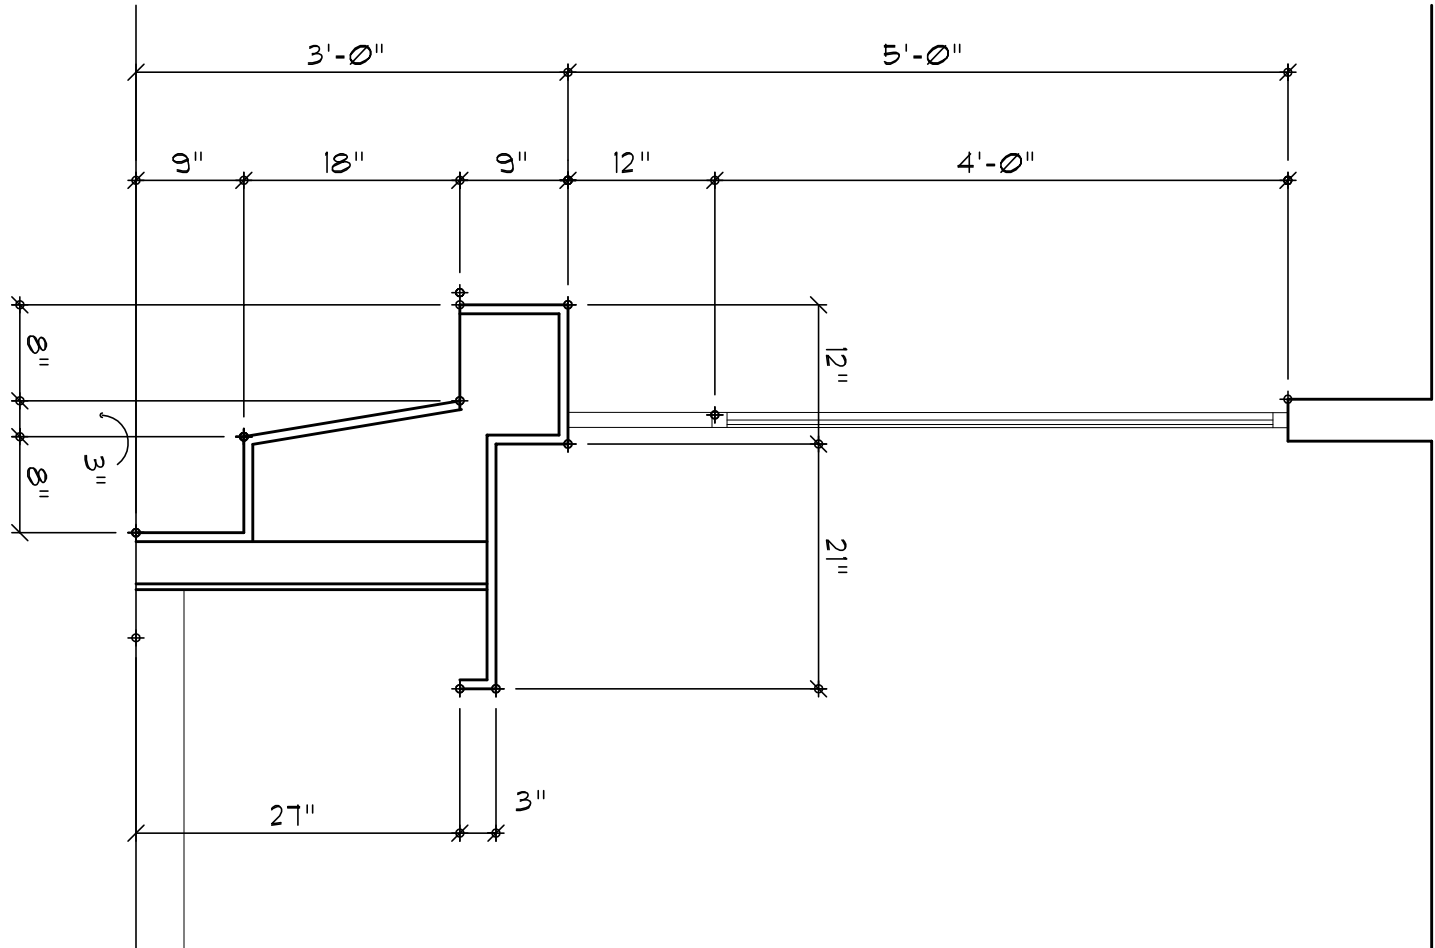


Check-in/Check-out Desk 2x10 F&C Profile

SCALE 3/4" = 1'-0"

Base & O/H Cab.

SCALE 3/4" = 1'-0"

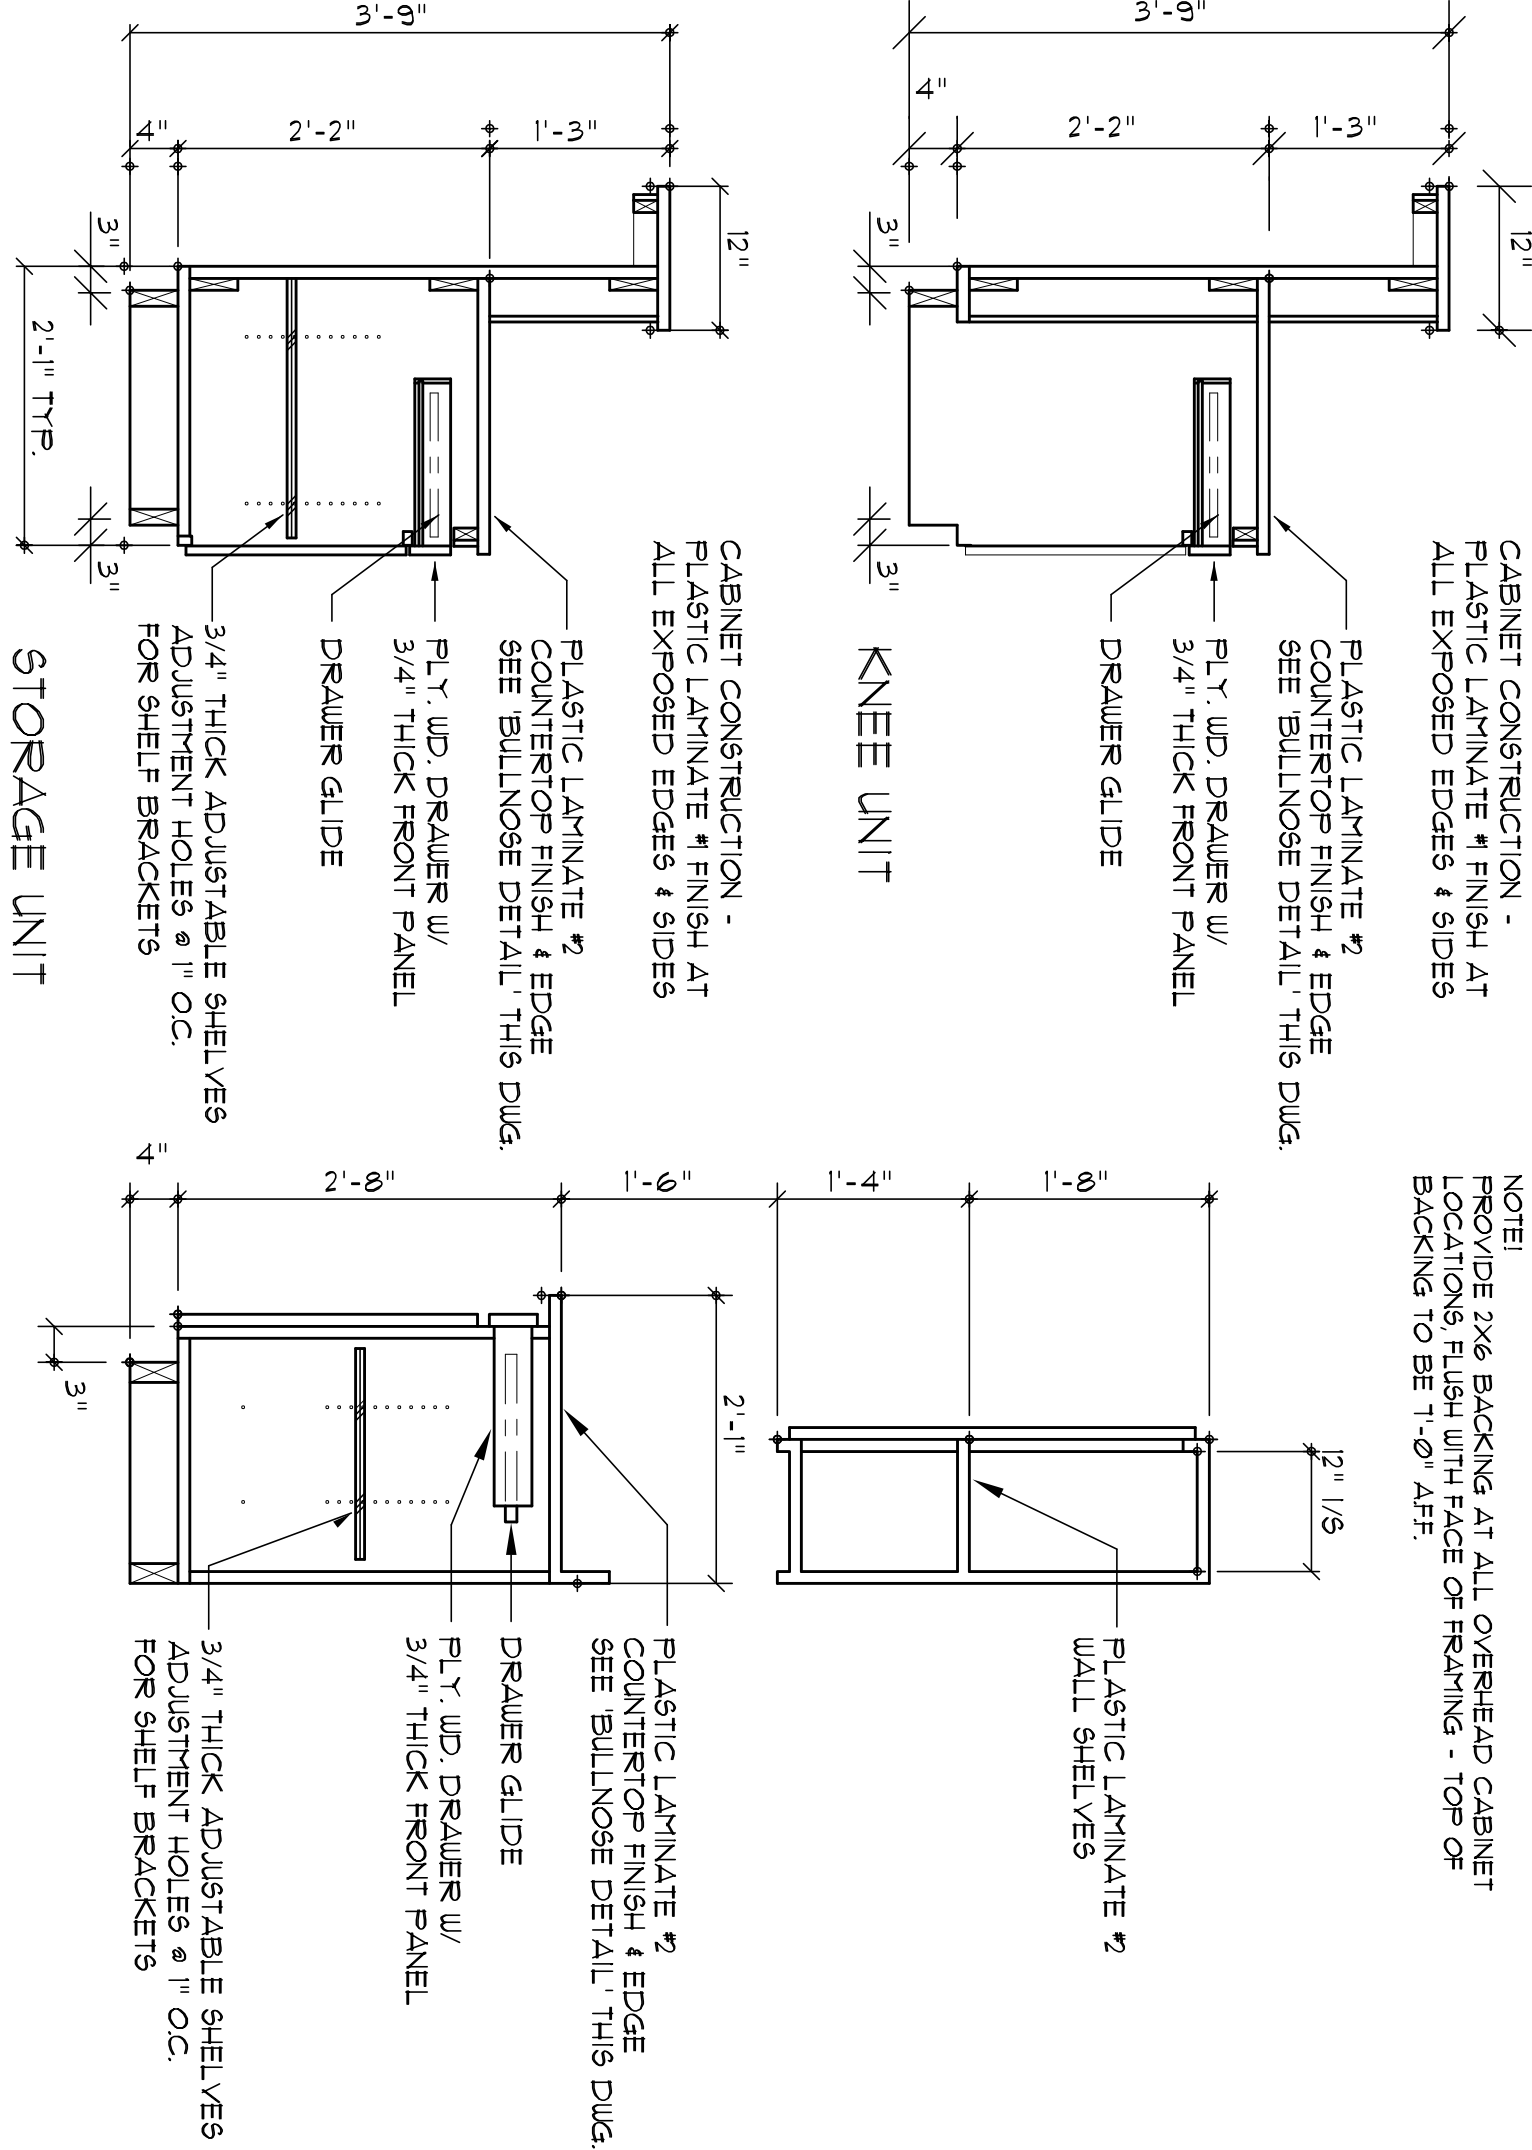

Desk w/ Walk-up Counter

SCALE 3/4" = 1'-0"



Typical Cabinet DETAILS

SCALE 3/4" = 1'-0"

NOTE!
THESE COUNTER DETAILS ARE GENERAL IN NATURE AND PROVIDE A BASIS FOR ACTUAL CABINET CONSTRUCTION

TOILET ROOM ACCESSORIES			
MANUF.	ITEM	MODEL N°	COMMENTS
BRADLEY	PAPER TOL. DISP.	2484	SURFACE MOUNTED, 48" AFF. BATTERY OPERATION
BOBRICK	HANDICAP RAILING	B-5806 99.36	FENED GRIP SURFACES
BOBRICK	TOILET TISSUE DISP'R	B-2892	JUMBO DUAL ROLL - 360" AFF. TO TOP
BOBRICK	SOAP DISP'R	B-2111	60 7/8" AFF. TO TOP
-	MIRROR	-	WALL ABV. VANITY TO RECEIVE FULL MIRROR


NOTE!!!
MANUFACTURERS LISTED ARE FOR BASIS OF COMPARISON FOR "AS EQUAL" PRODUCTS
OTHER MANUFACTURERS PRODUCTS MAY BE SUBSTITUTED WITH ARCHITECT'S APPROVAL
FOR PRODUCTS MEETING OR EXCEEDING THE SPECIFICATIONS FOR THOSE LISTED IN THE
SCHEDULE ABOVE

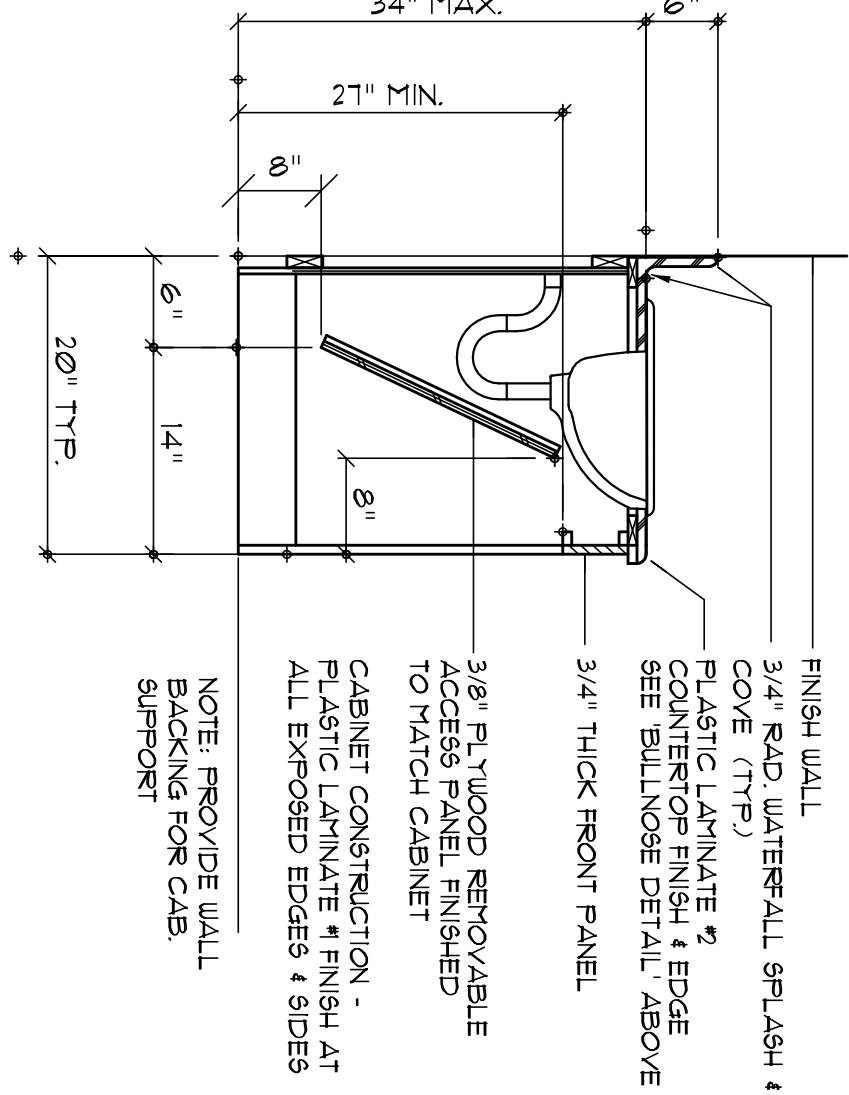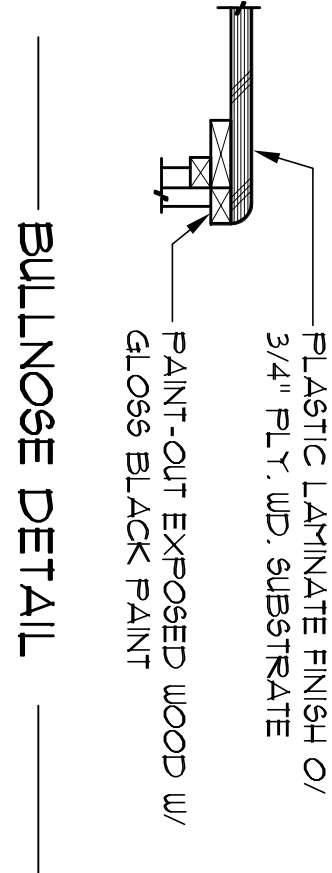

R/R Vanity Cab.

SCALE 3/4" = 1'-0"


NOTE!
CABINETS, COUNTERS, SHELVES AND THE LIKE SHOWN ON
THIS PLAN SHALL BE CONSTRUCTED IN ACCORDANCE WITH
THE STANDARDS OF QUALITY AS OUTLINED IN THE NOTES
THIS DRAWING. THE QUALITY OF THE MATERIALS AND THE
SUCH FEATURES, MATERIALS AND FINISHES AS DIRECTED BY
THE OWNER. THE PLAN VIEWS INDICATED ARE FOR GENERAL
LOCATION AND EXTENT OF THE WORK - UNLESS DETAILED
CABINET PLANS ARE INCLUDED WITH THIS PLAN. PACKAGES
ALL OTHER PHYSICAL CHARACTERISTICS SHALL BE AS
DIRECTED BY THE OWNER.

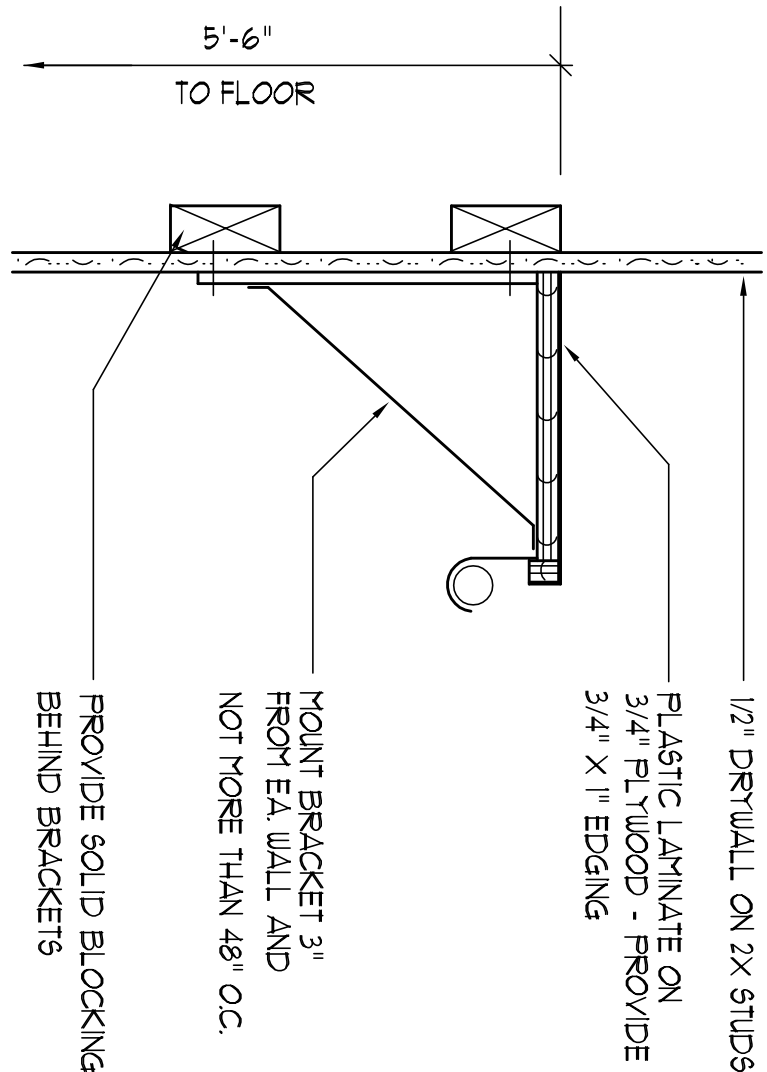

Closet Rod & Shelf Detail

SCALE: NONE

A

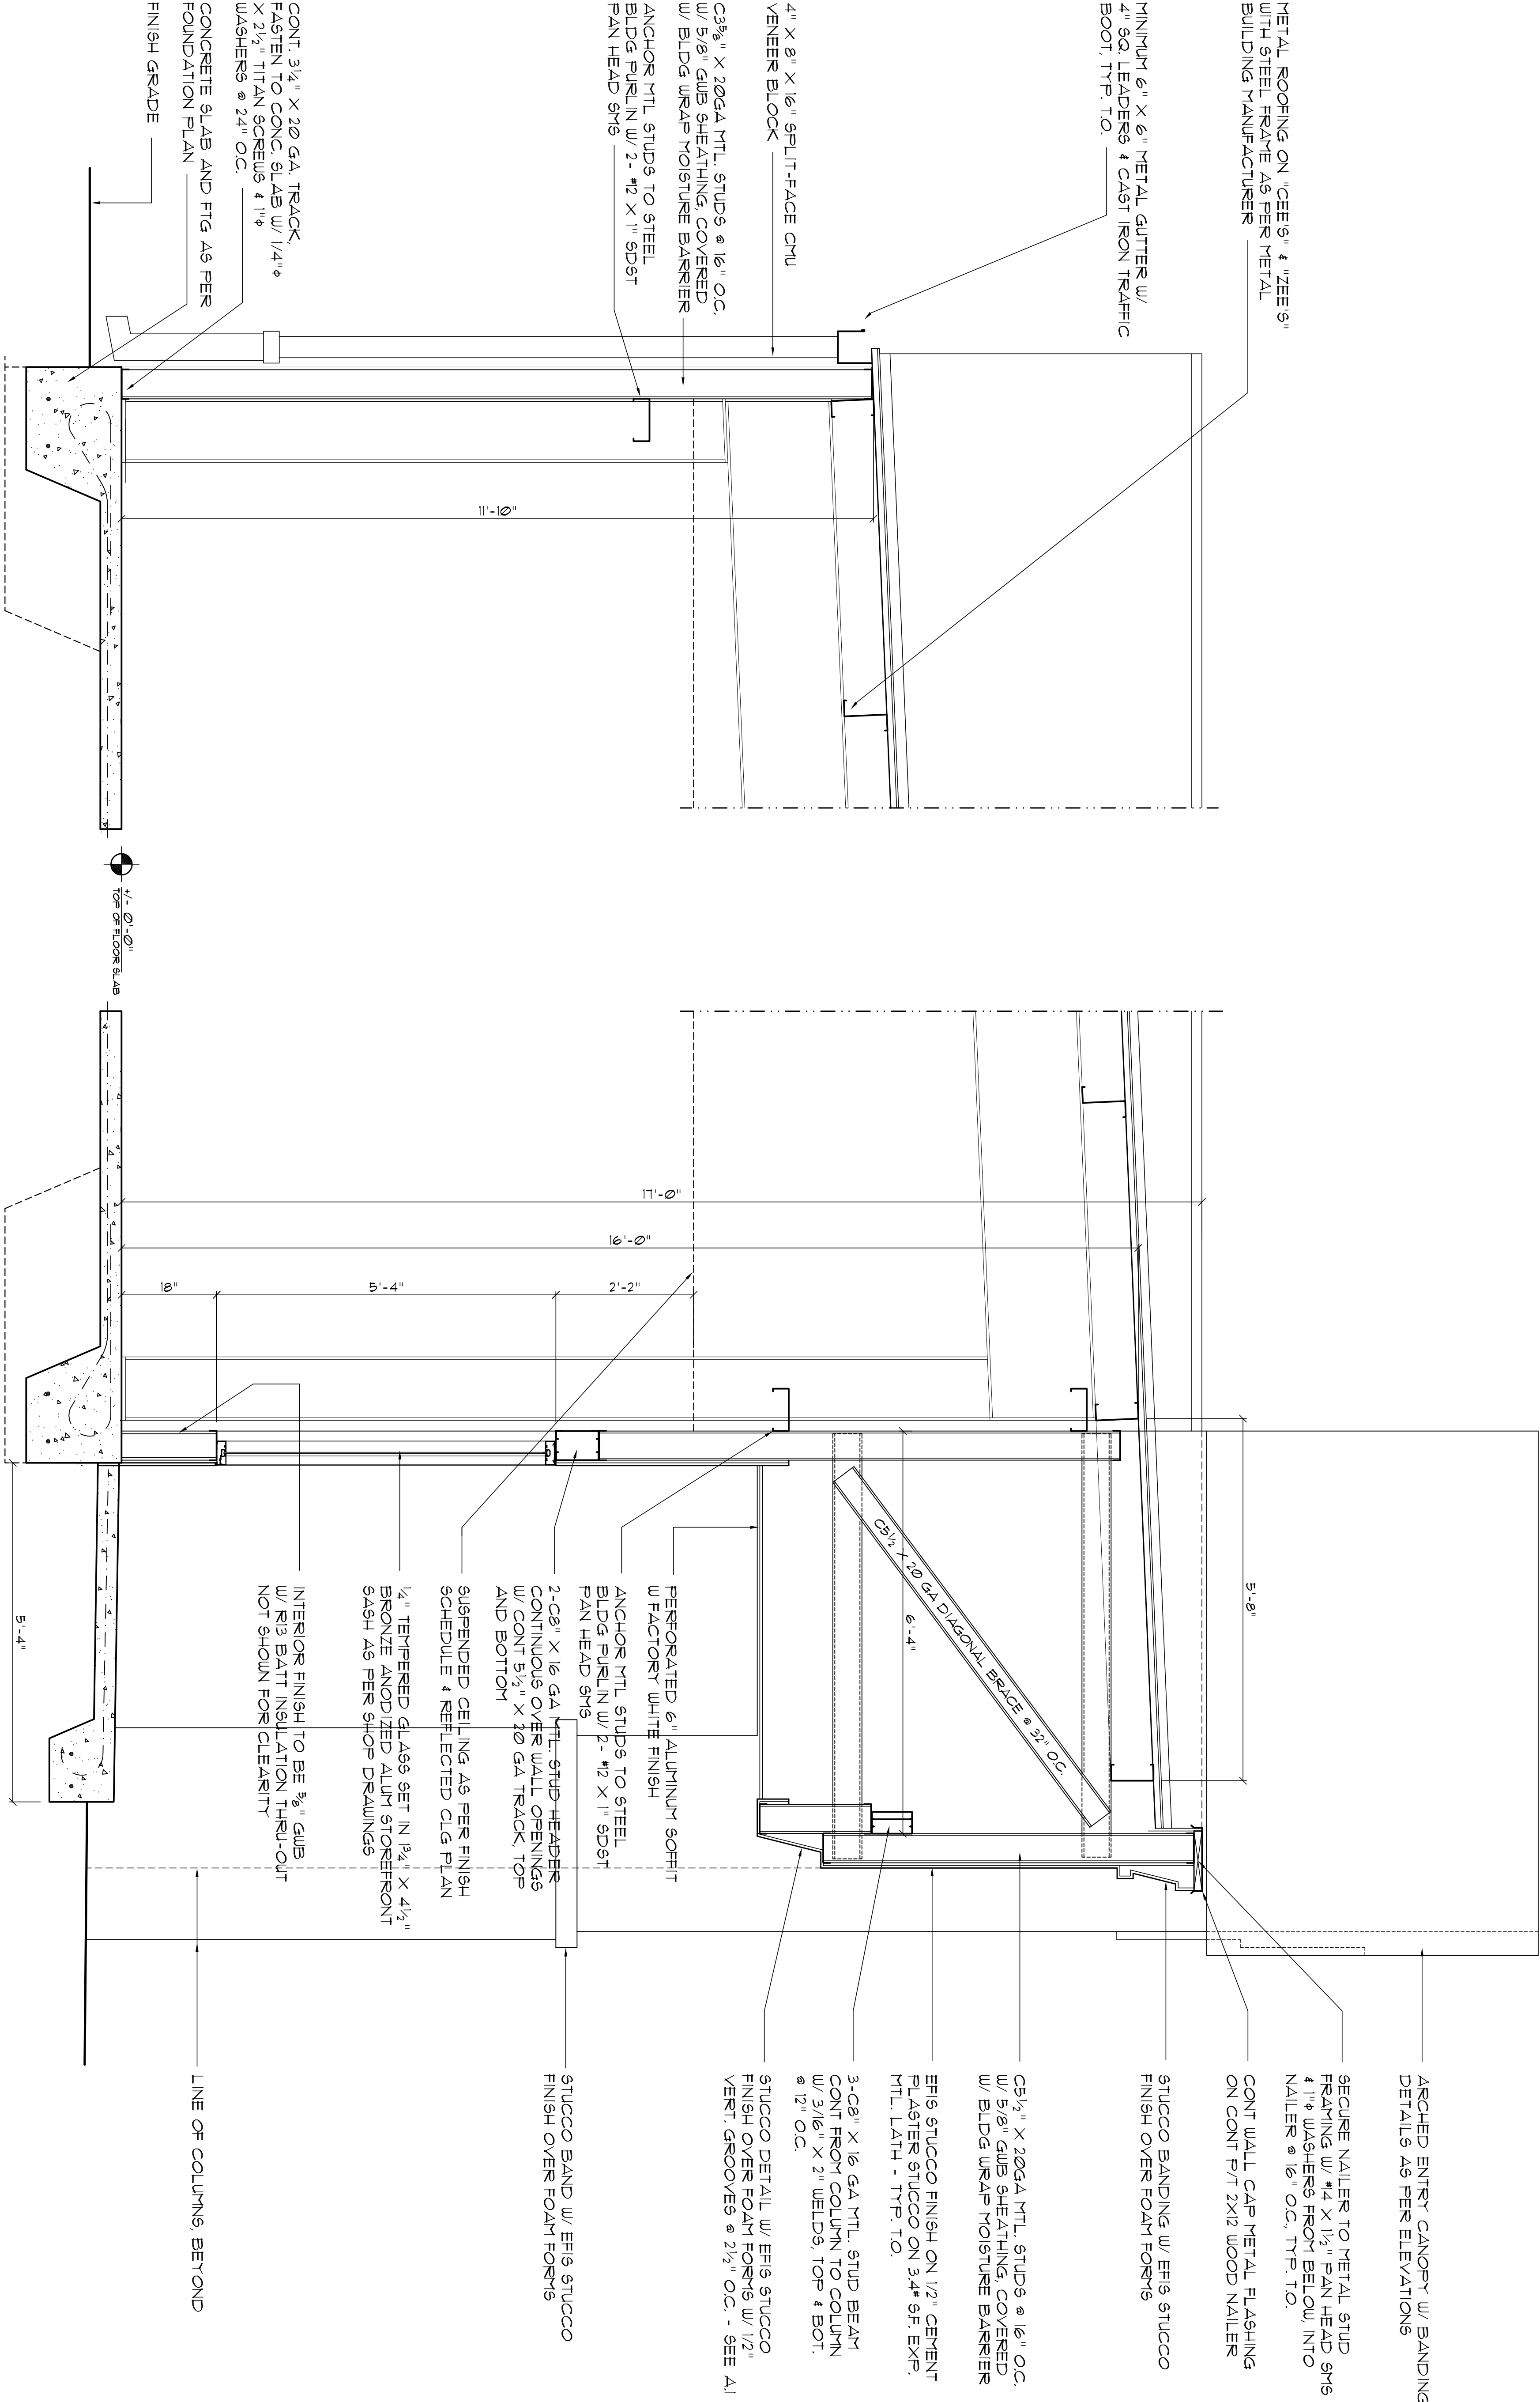

Wall SECTION A

SCALE: 3/4" = 1'-0"


Wall SECTION B

SCALE: 3/4" = 1'-0"


Metal Stud DETAILS

SCALE: NONE


NOTE:
ALL METAL STUDS IN AXIAL LOAD APPLICATIONS SHALL BE 356SUB MINIMUM W/ MATCHING TRACK ALL WELDED JOINTS

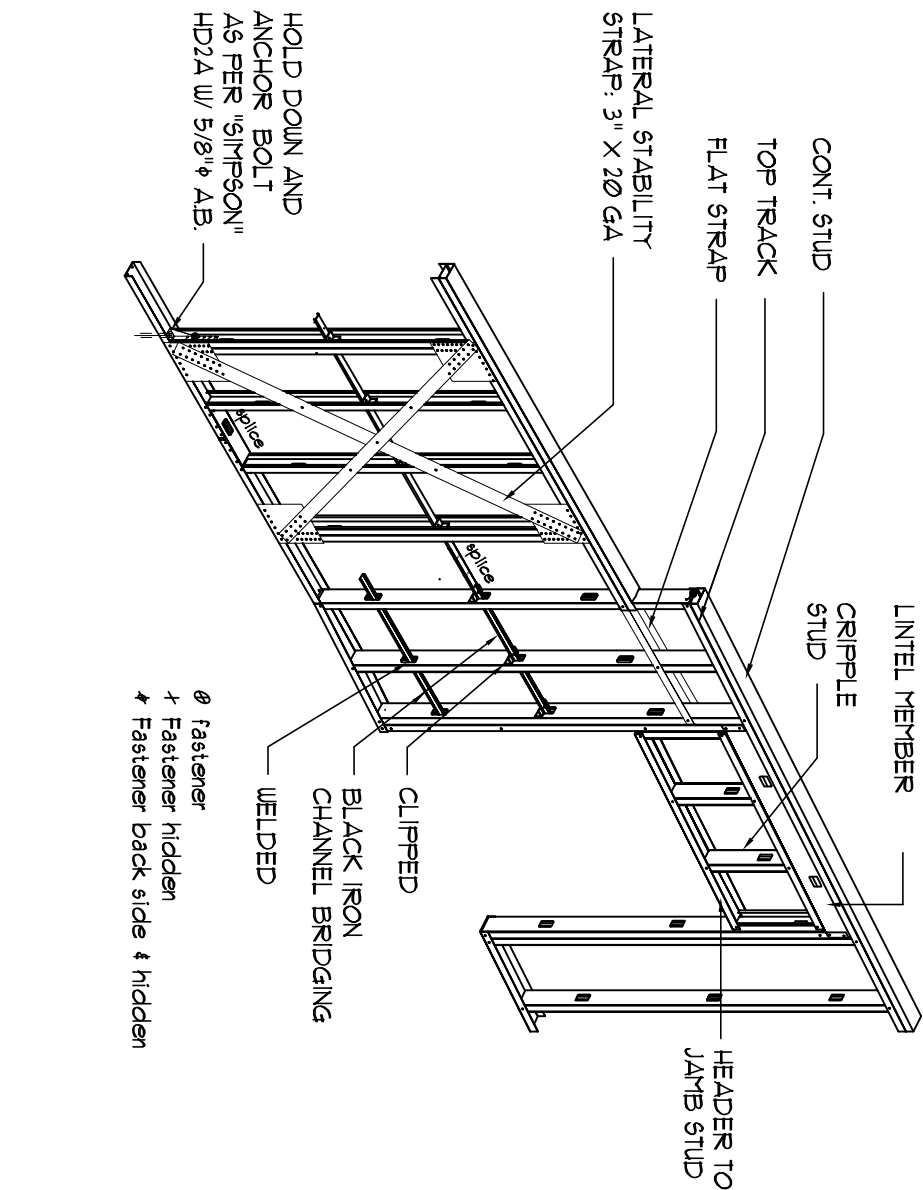


STRUCTURAL WALL ASSEMBLY

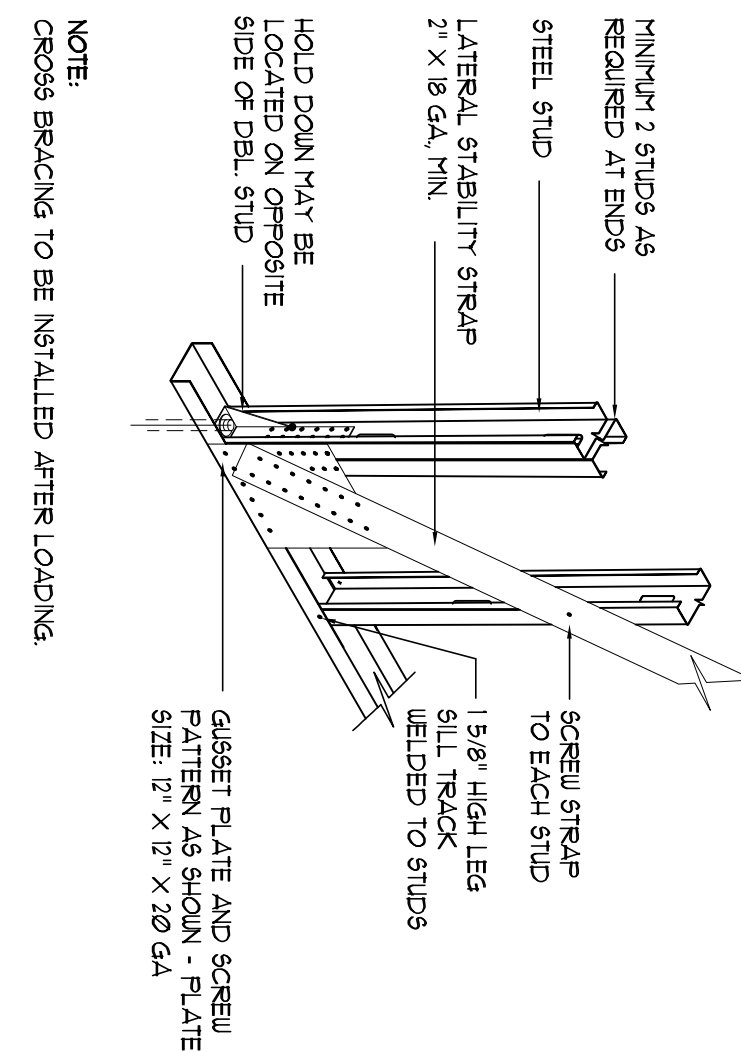


SHEAR WALL HOLD DOWN AT CROSS BRACE

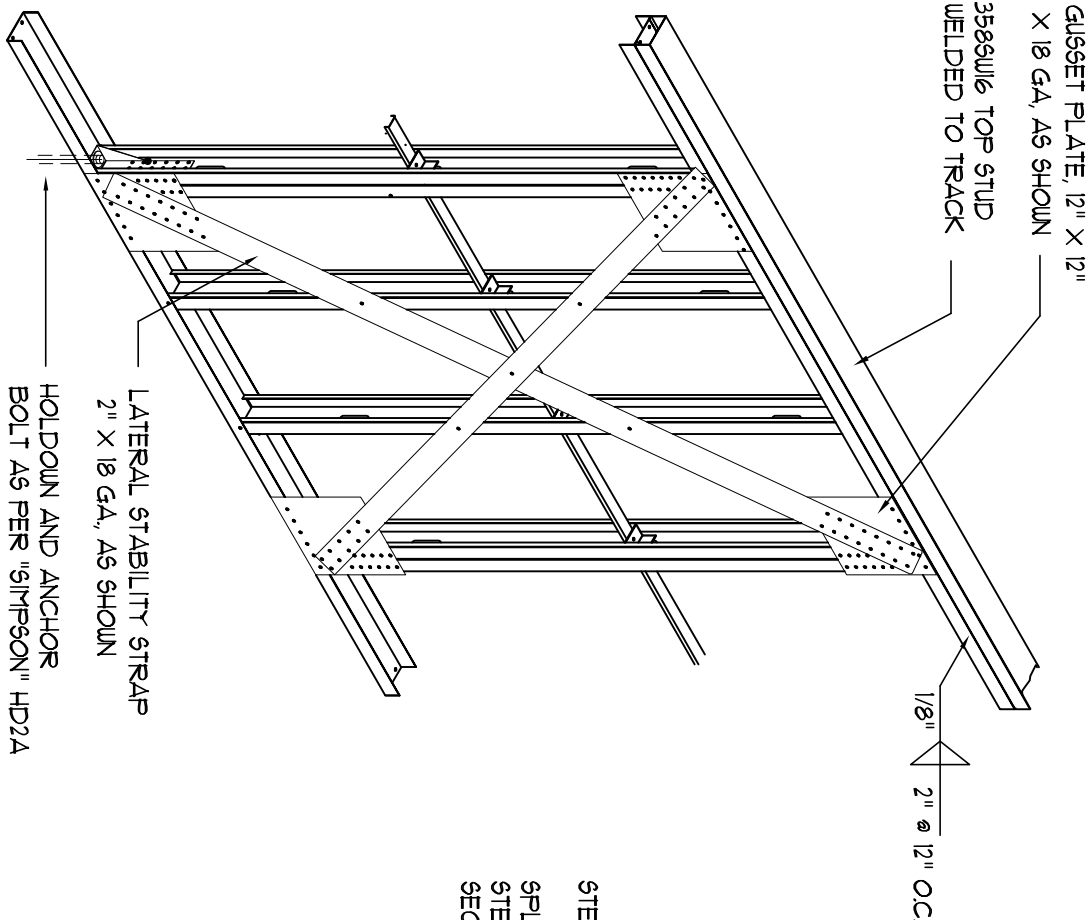


SHEAR WALL CROSS BRACE

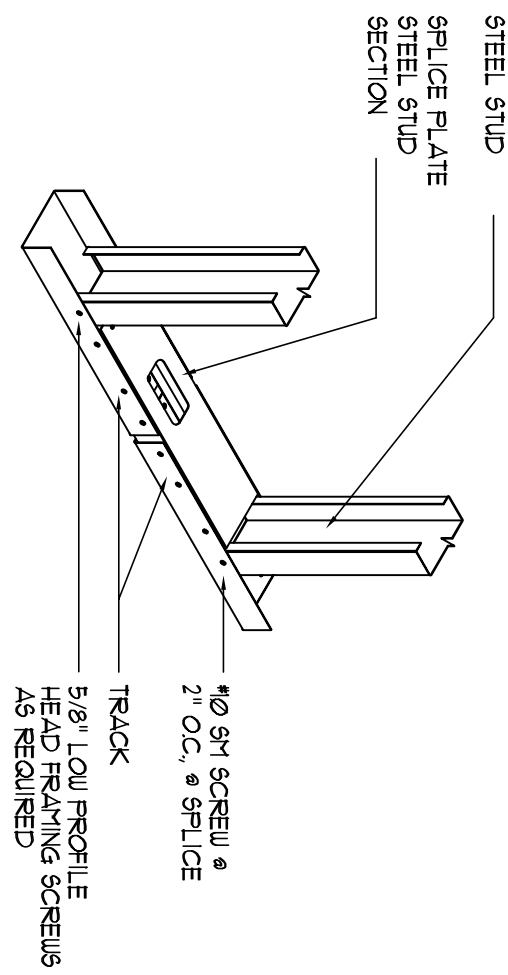


TRACK SPLICE

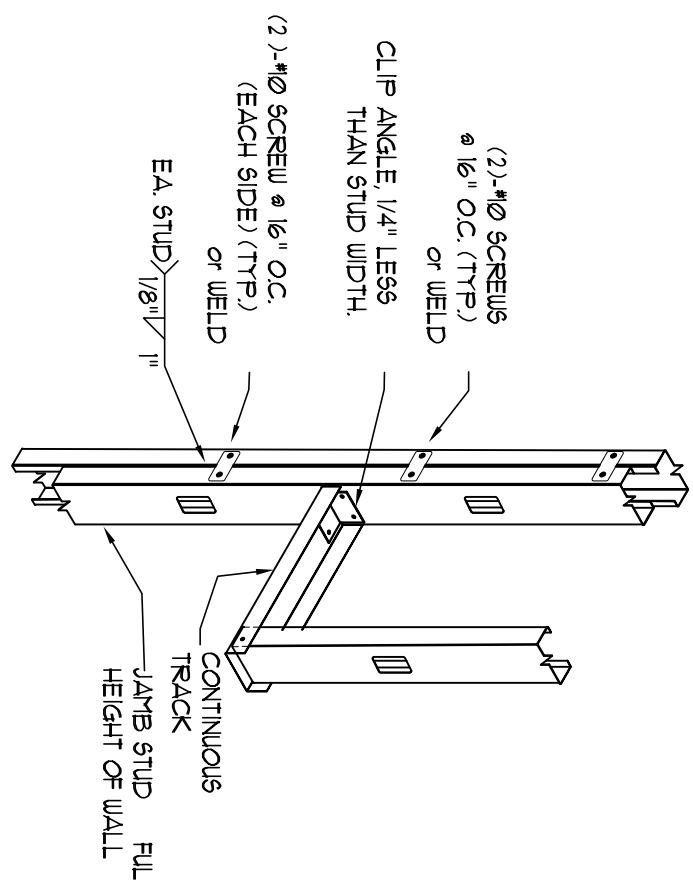


JAMB STUD DETAIL

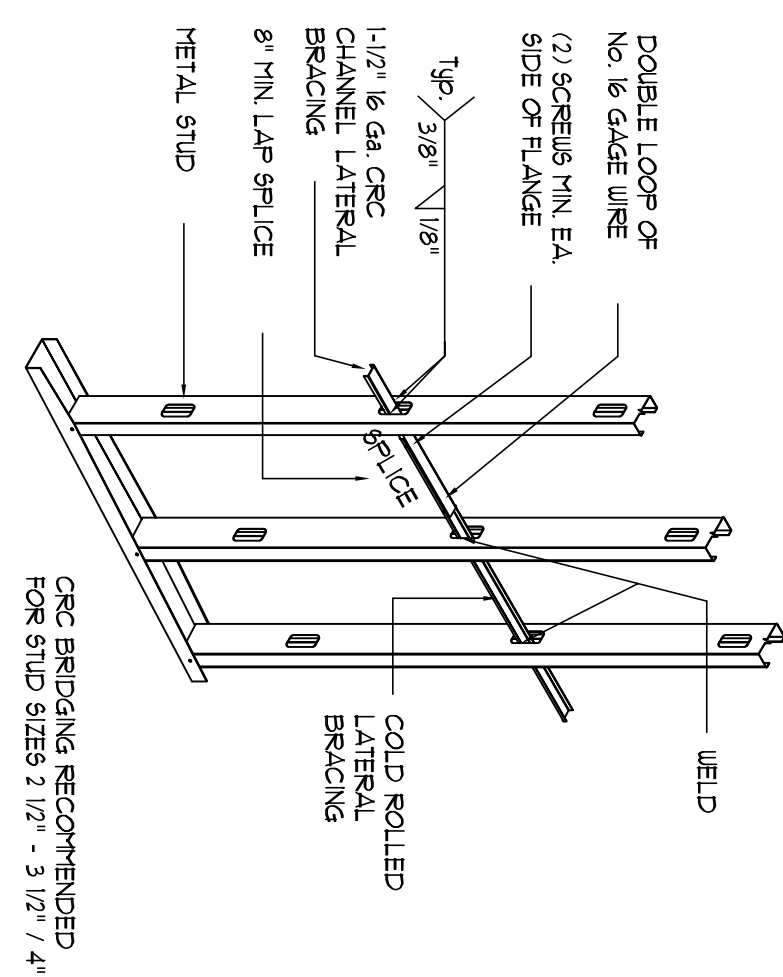


WELDED CRC BRIDGING

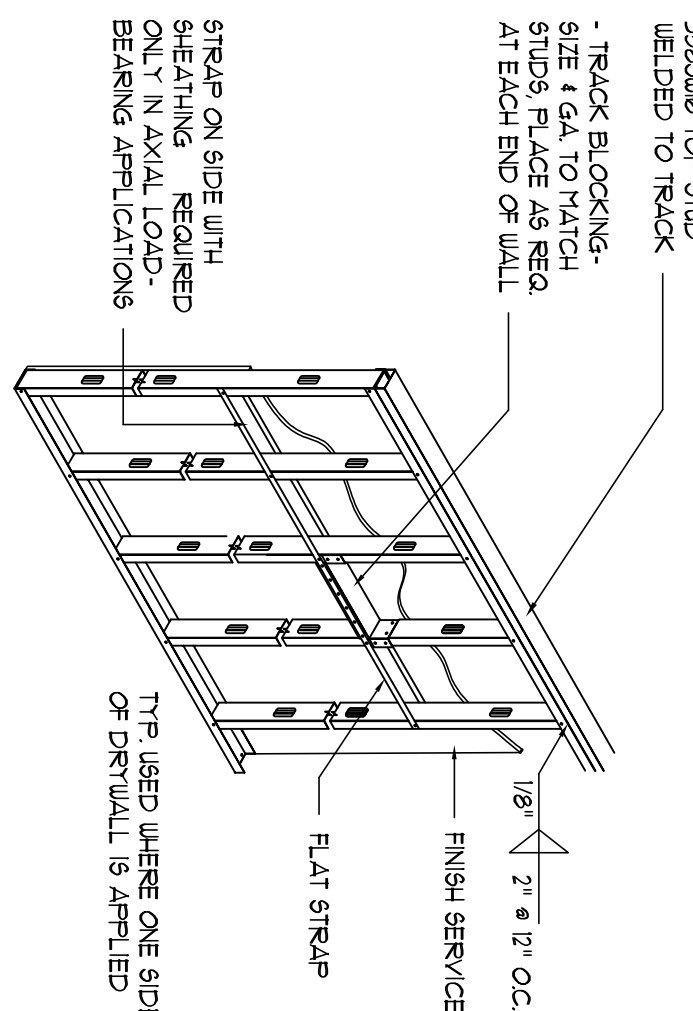


FLAT STRAP LATERAL BRACING

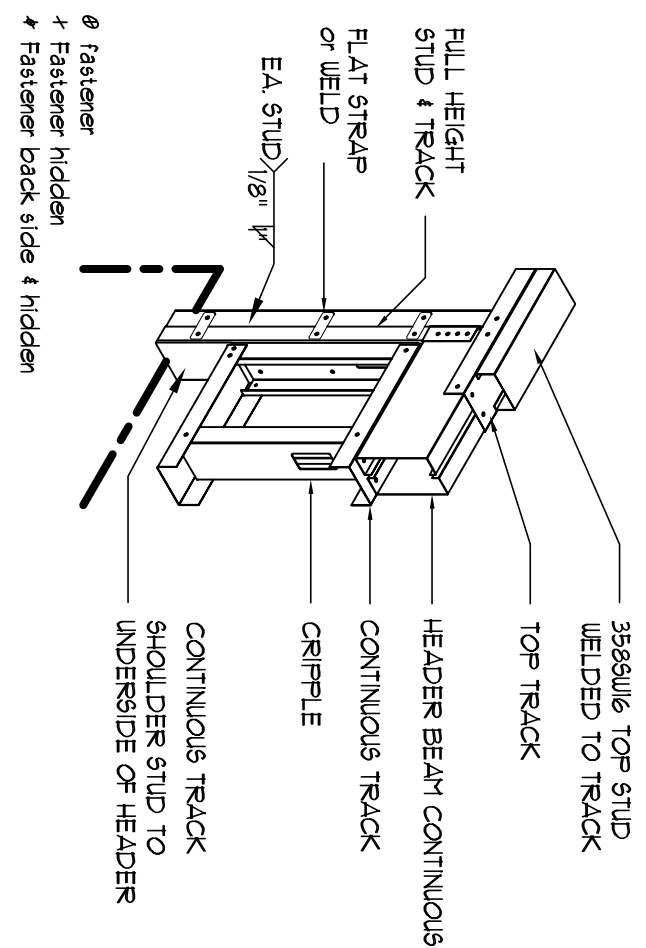


HEADER TO JAMB STUD DETAIL

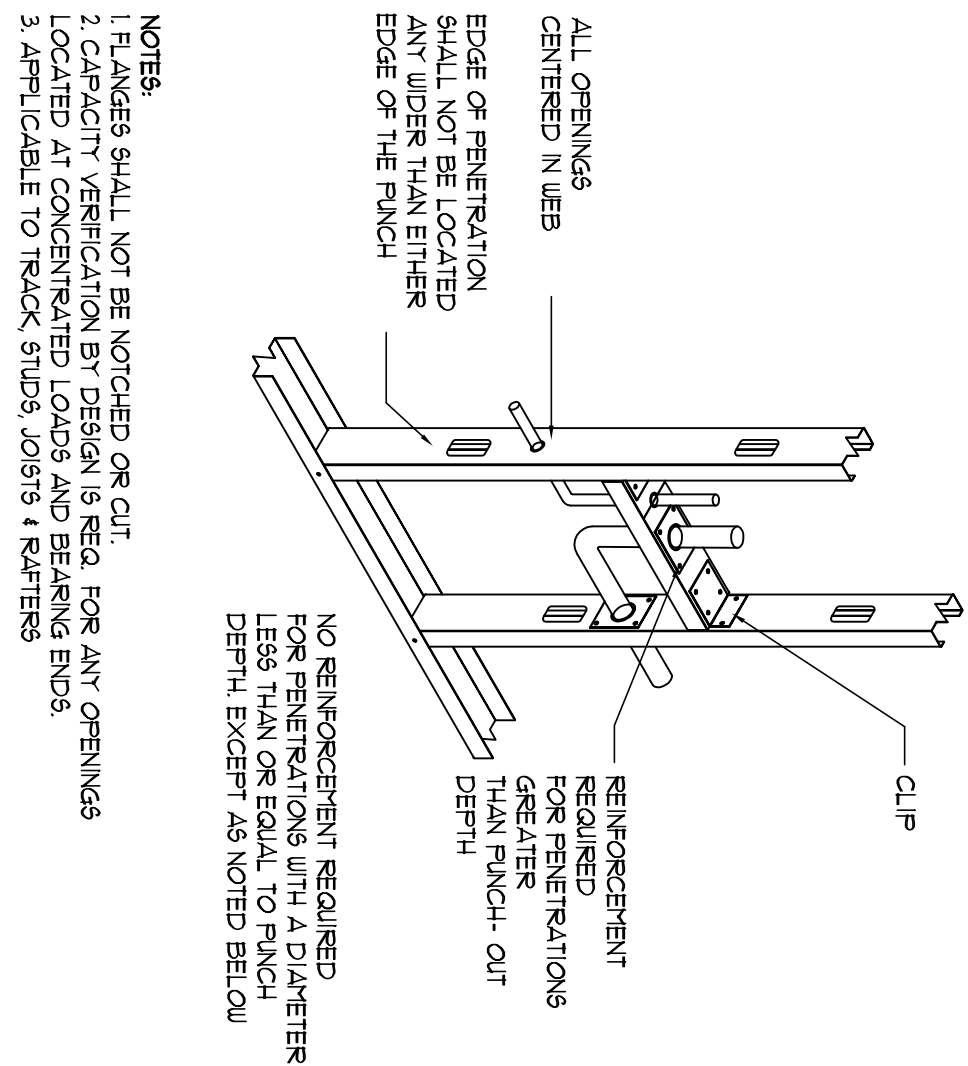


STUD WEB PENETRATIONS

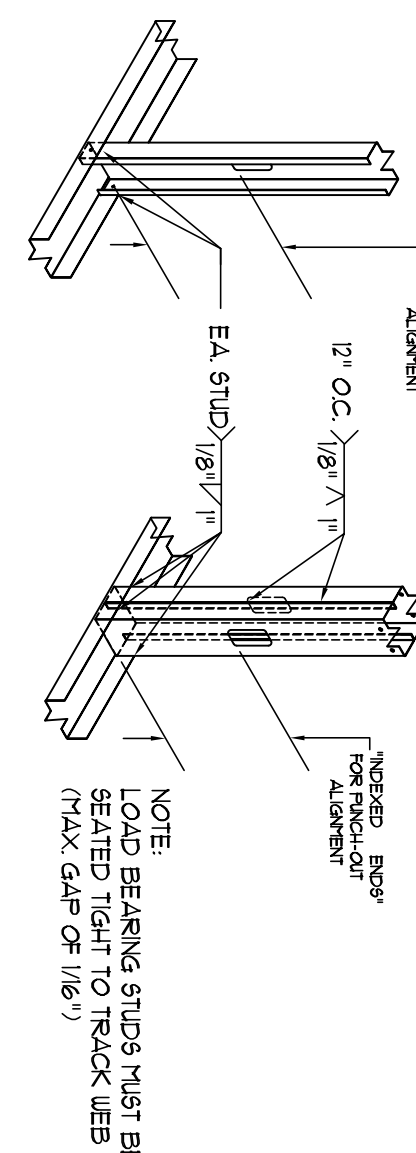


TYPICAL STUD TO TRACK CONNECTIONS

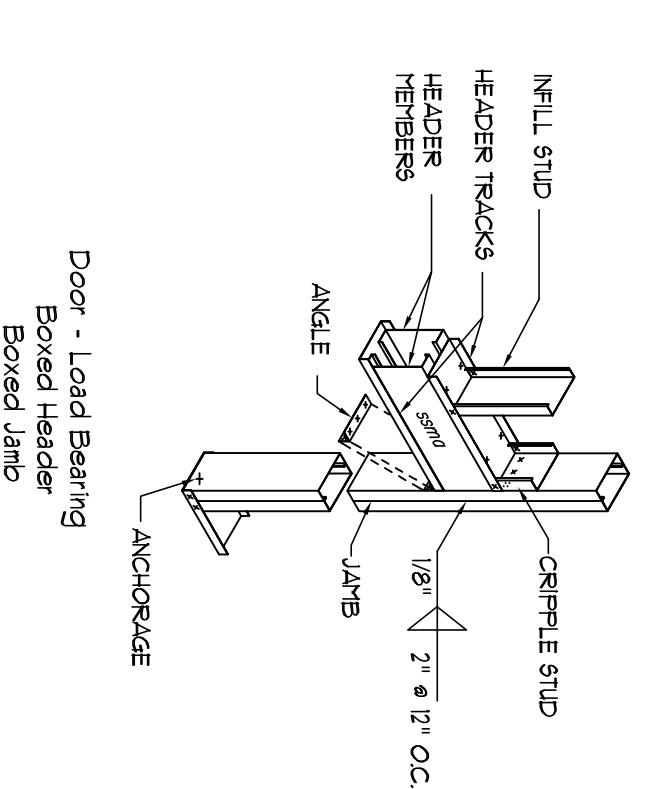


DOOR - LOAD BEARING BOXED HEADER - BOXED JAMB

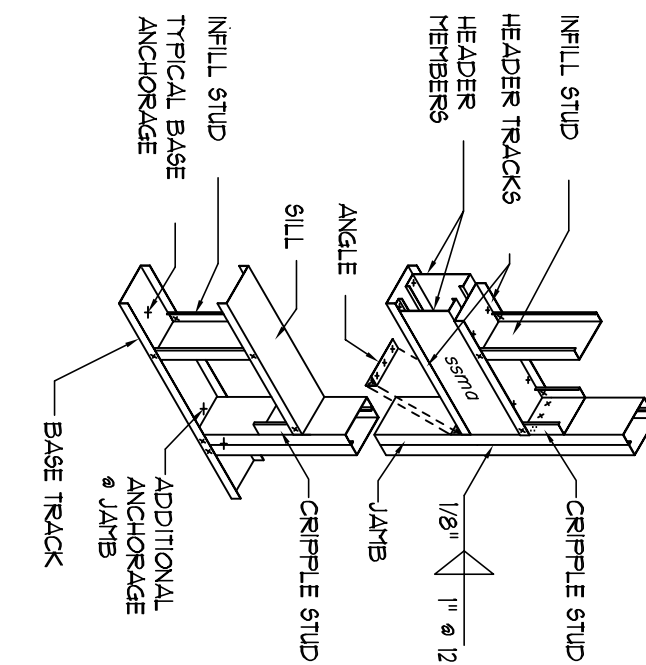


WINDOW - LOAD BEARING BOXED HEADER - BOXED JAMB

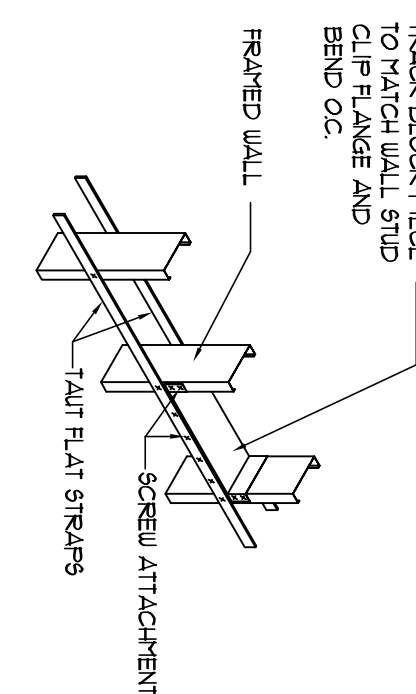


BRIDGING DOUBLE FLAT STRAP W/BLOCKING

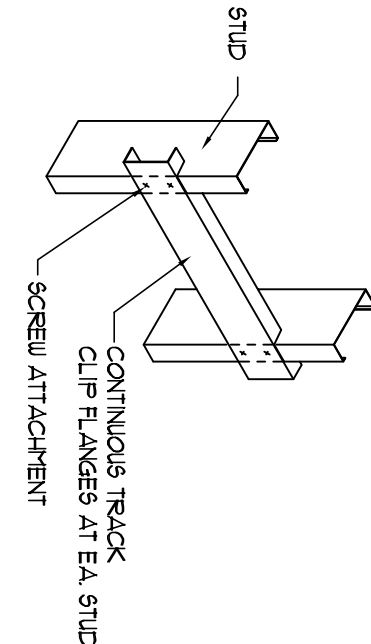


BACKING - CLIPPED TRACK - HVT LOADED (GRAB BARS, HANDRAILS, WALL HING CABINETS)

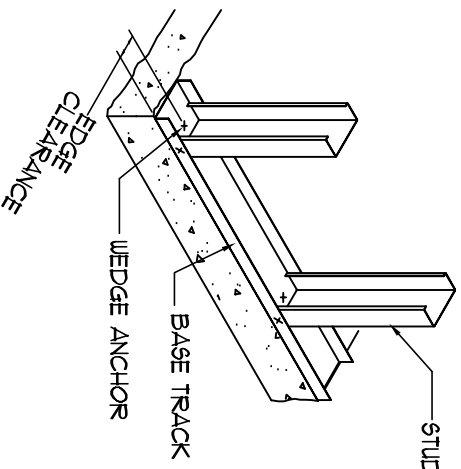

BOTTOM TRACK WEDGE ANCHOR

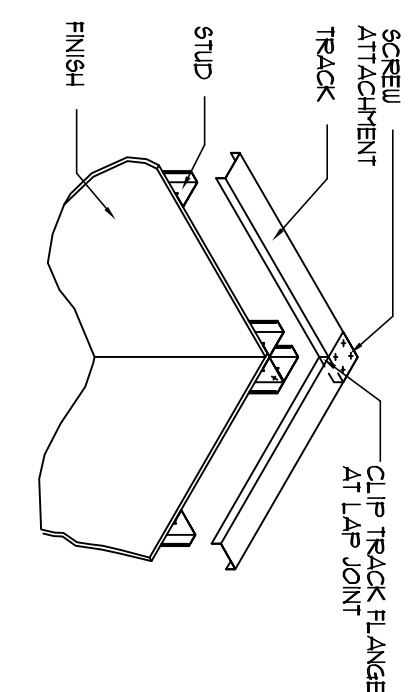

CORNER TRACK LAP CONNECTION

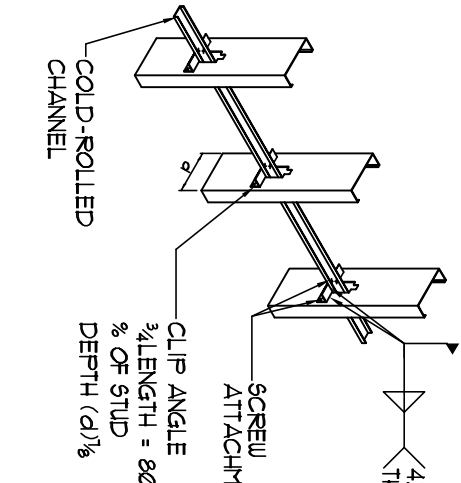

BRIDGING COLD-ROLLED CHANNEL W/CLIP ANGLE


Celebrating
49 Years of Service

□ □ □ □

1972 - 2021


N.P. Geisler, Architect
AR0007005


DATE: 02 SEP 2021
COM: 2K2110
SHEET: P.1
1 OF 2

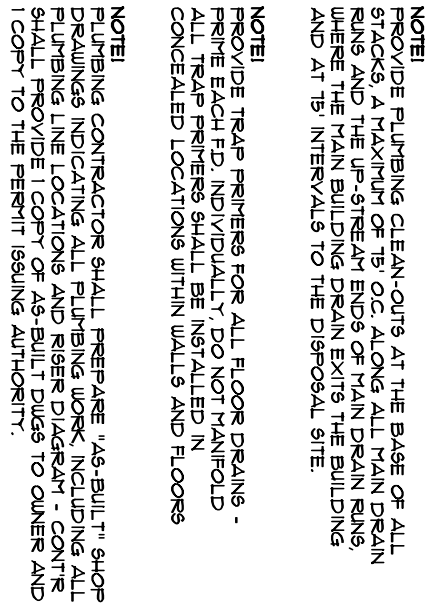

SCALE: 3/16" = 1'-0"


PLUMBING NOMENCLATURE			
1½" ———	PIPING TRAP SIZE	URIN - 4 RU	URINAL
1½" ———	PIPING TRAP SIZE	TUB - 2 RU	BATH TUB
2" ———	PIPING TRAP SIZE	SHOW - 2 RU	SHOWER
3" ———	PIPING TRAP SIZE	SINK - 2 RU	SINK & BASIN SINK
4" ———	PIPING SIZE - 0.025" I/F - 180 RU	DBL SINK - 2 RU	DOUBLE BASIN SINK
5" ———	PIPING SIZE - 0.025" I/F - 360 RU	TRISINK - 3 RU	TRIPLE BASIN SINK
6" ———	PIPING SIZE - 0.025" I/F - 720 RU	BAR - 1 RU	BARE SINK
1½" LV ———	1½" LOOP VENT	DWASH - 2 RU	DISHWASHER
2" LV ———	2" LOOP VENT	ELIC - 1 RU	ELECTRIC WATER COOLER
2" V. ———	2" VENT	TRAY - 2 RU	LAUNDRY TRAY (SINK)
2" VTR ———	2" VENT THRU ROOF	WASH - 3 RU	WASHING MACHINE
3" VTR ———	3" VENT THRU ROOF	CUL - 4 RU	CAN WASH
COTD ———	CLEAN-OUT TO GRADE	2" FD - 3 RU	2" FLOOR DRAIN
CO. ———	CLEAN-OUT	3" FD - 6 RU	3" FLOOR DRAIN
WCO. ———	WALL CLEAN-OUT	3" F3 - 6 RU	3" FLOOR SINK
FEO. ———	FLOOR CLEAN-OUT	MOP - 3 RU	MOP SINK
LAV. - 1 RU	LAVATORY	ELH ———	ELECTRIC WATER HEATER
WC - 4 RU	WATER CLOSET (TOILET)	GWH ———	GAS WATER HEATER
BID - 2 RU	BIDET	UB. ———	HOSE BIBB
		2" SAN. DIPR.	2" SANITARY DISPOSAL

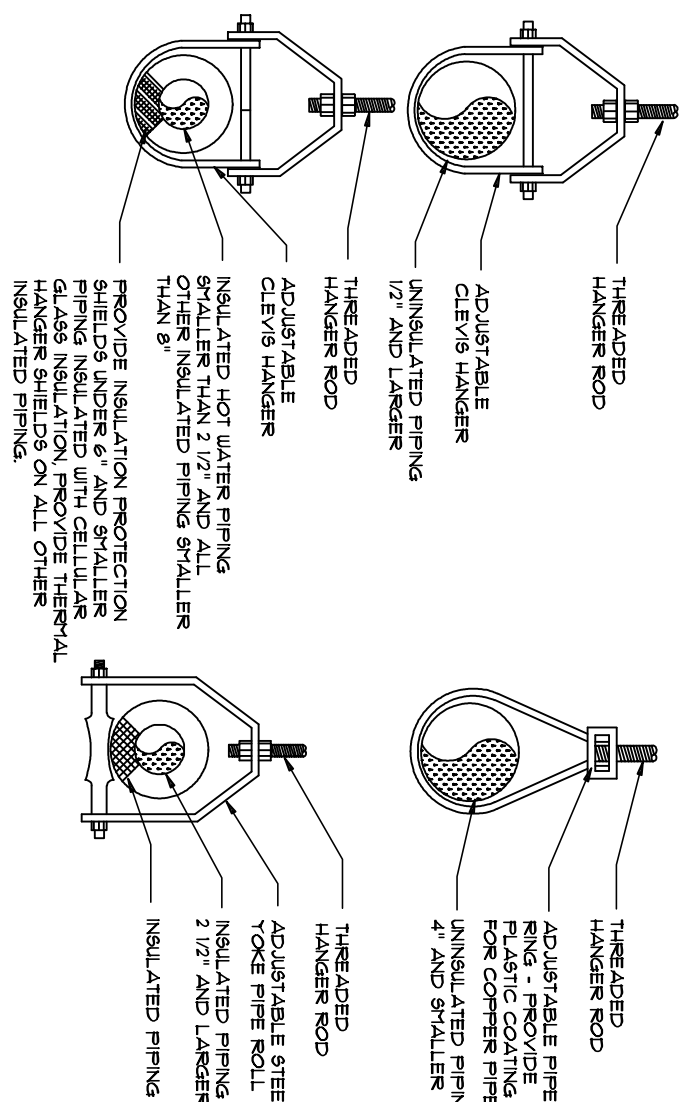[illegible]

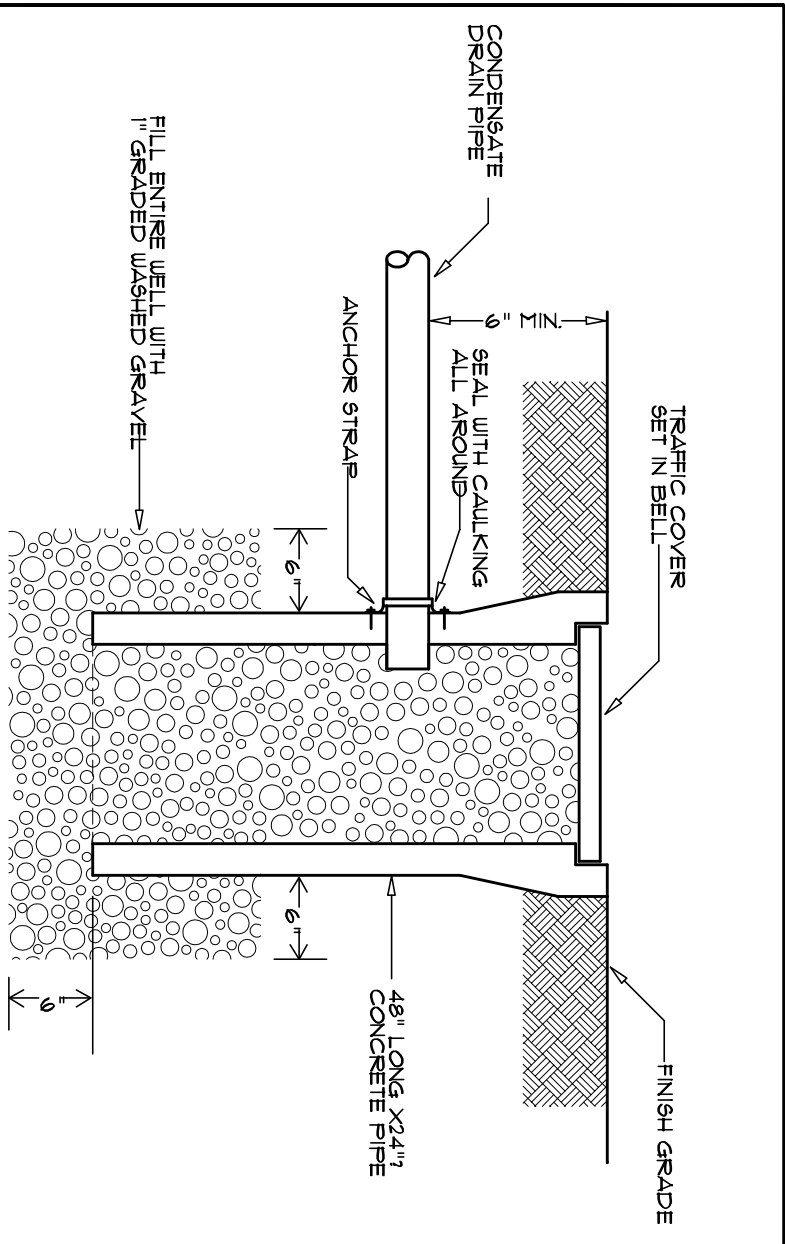


DRYWELL DETAIL (OPTIONAL)

DET #1
SHT M-4

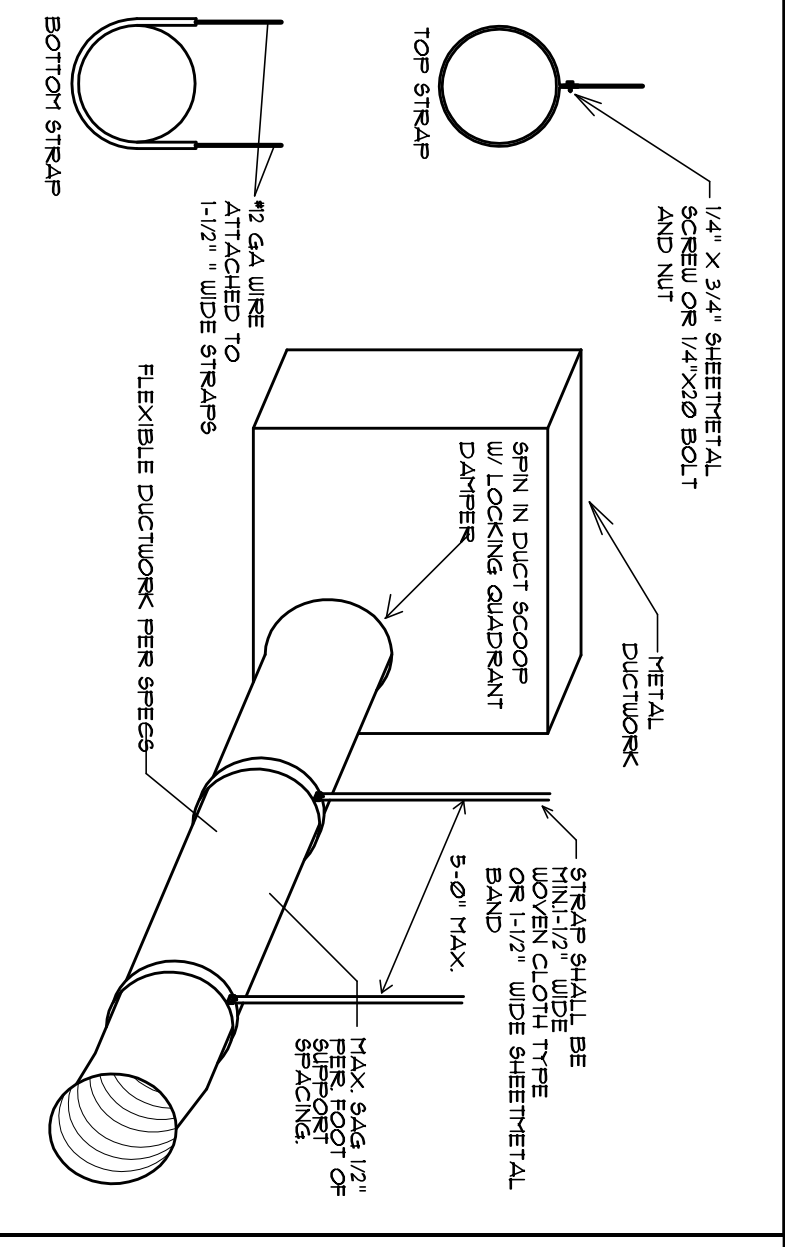


FLEXIBLE SUPPORTS DETAIL

NT6
SHT M-4

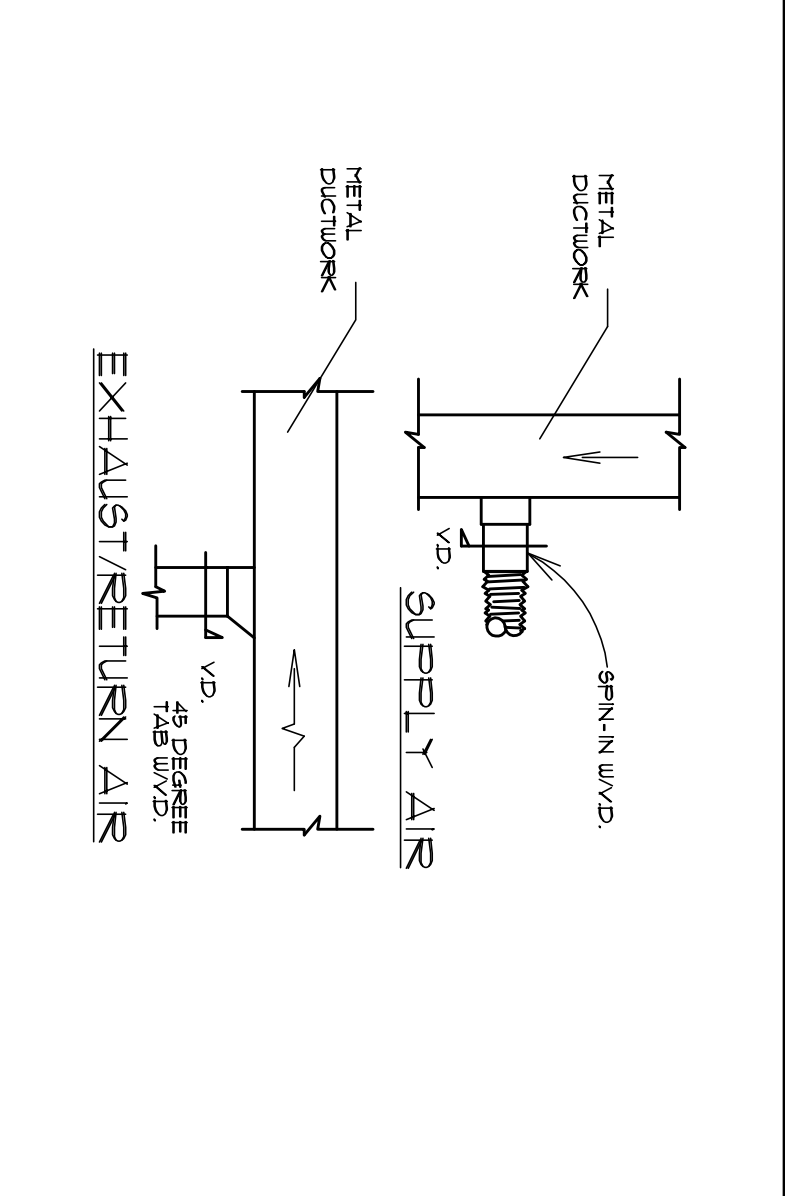


AIR DUCT DETAILS

DET #3
NT8 SHT M-4

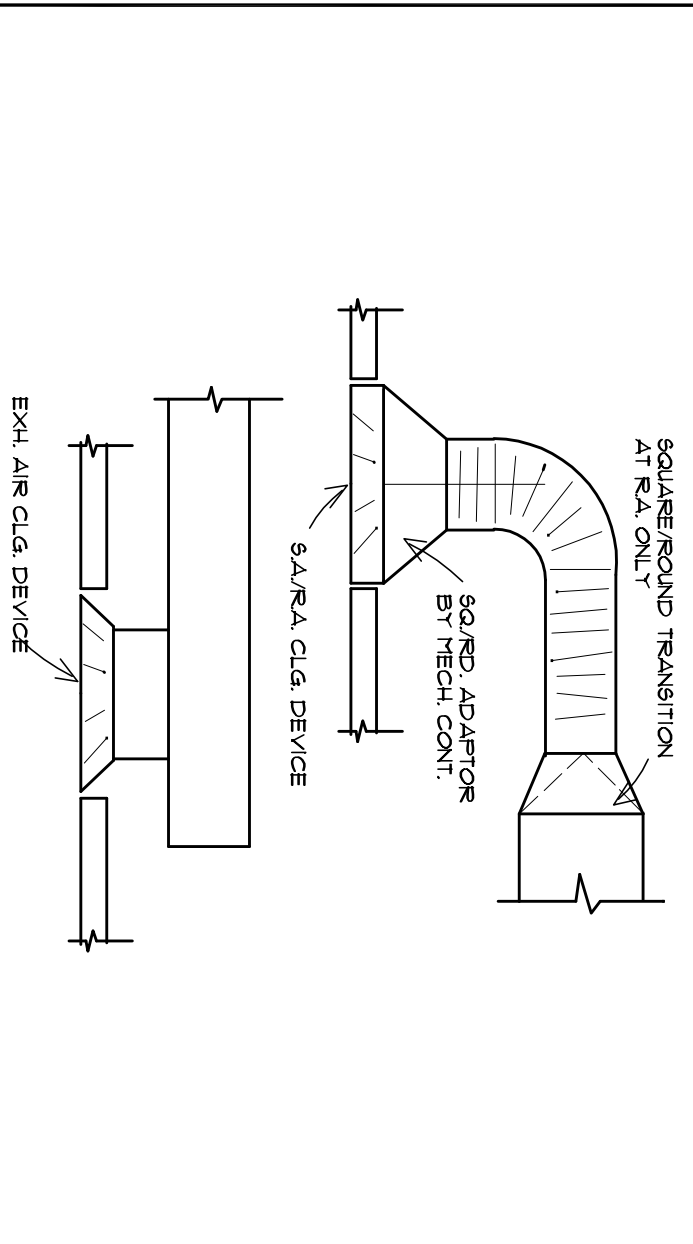


DIFFUSER CONNECTIONS

DET #4
NT9 SHT M-4

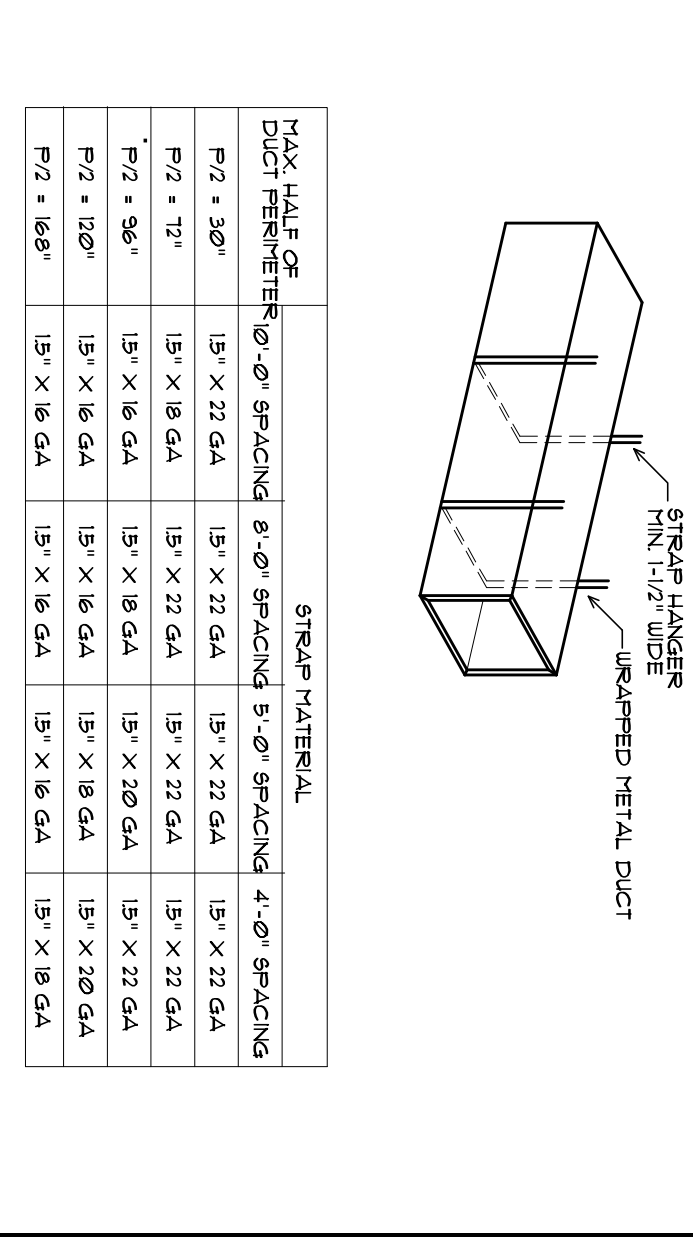


SHEETMETAL DUCT SUPPORT DETAIL

DET #5
SHT M-4

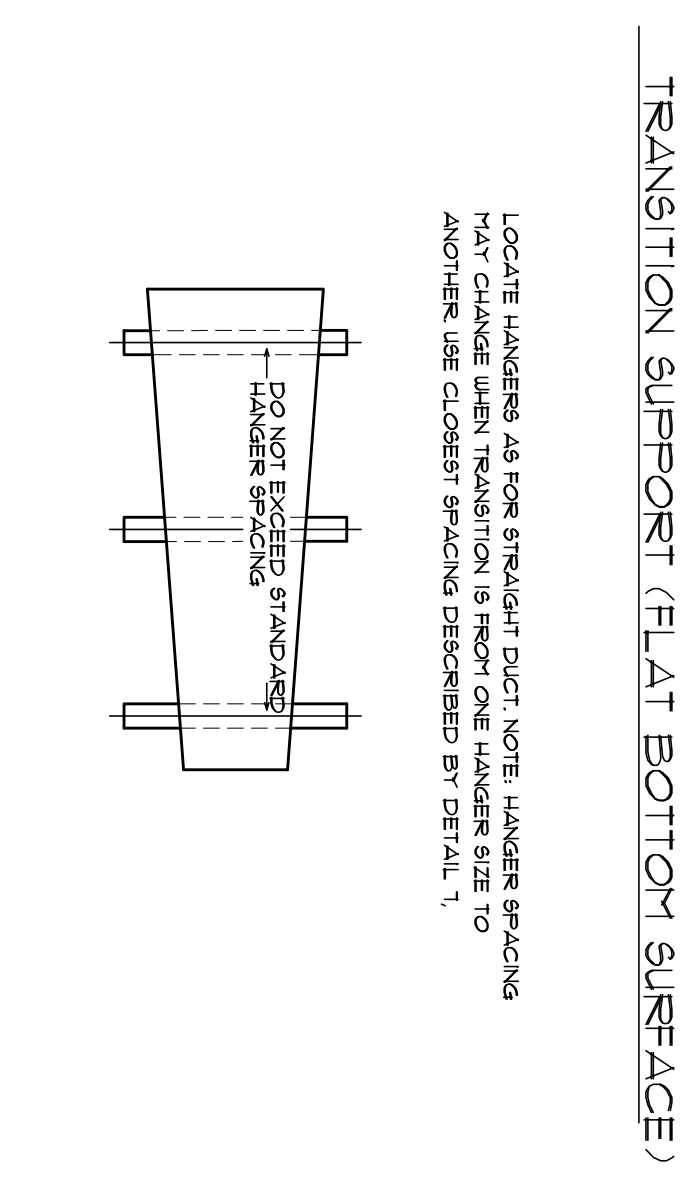


MTL. DUCT TRANSITIONS AND OFFSET SUPPORTS

DET #6
NT8 SHT M-4

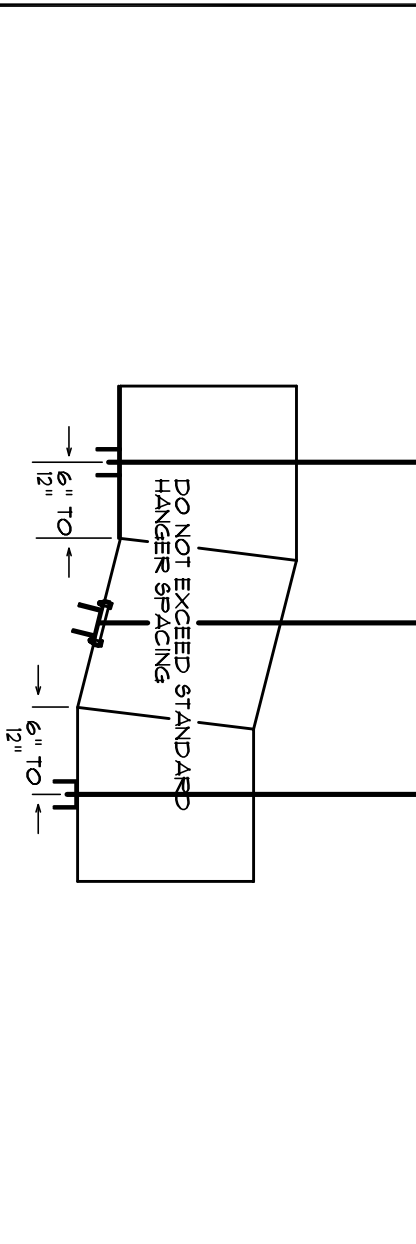


DUCTBOARD TRANSITIONS AND OFFSET SUPPORTS

NT9
SHT M-4

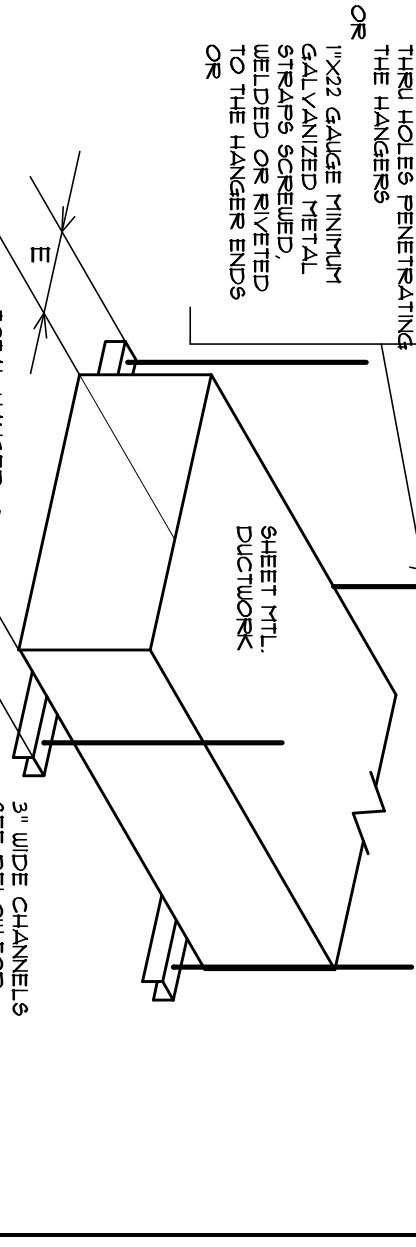


CHANNEL SELECTION

NT9
SHT M-2

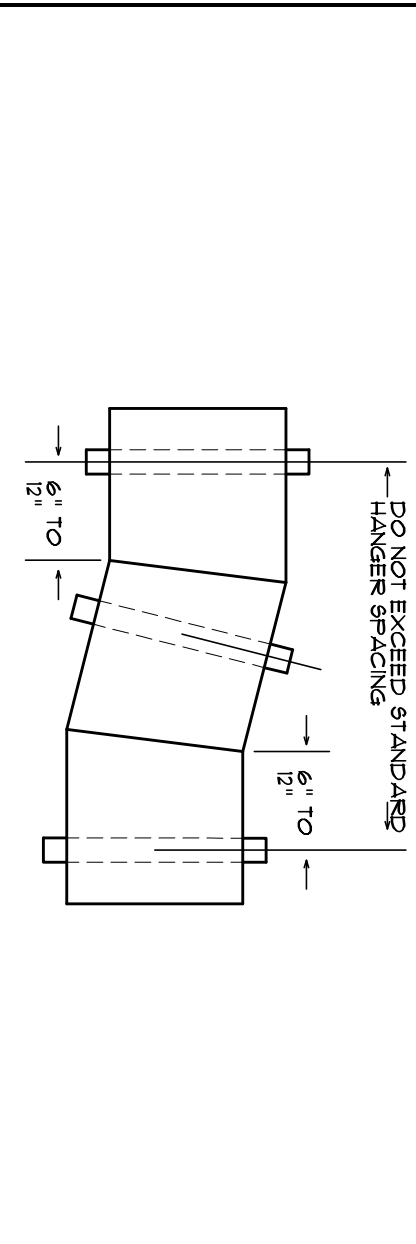


OFFSET SUPPORT (FLAT BOTTOM SURFACE)

NT9
SHT M-2

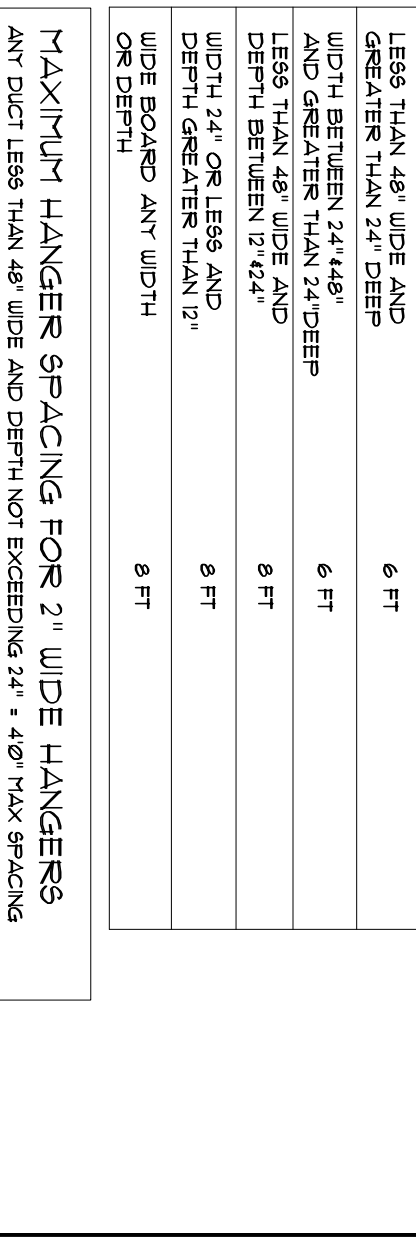


METAL DUCT SUPPORT DETAIL

NT9
SHT M-2

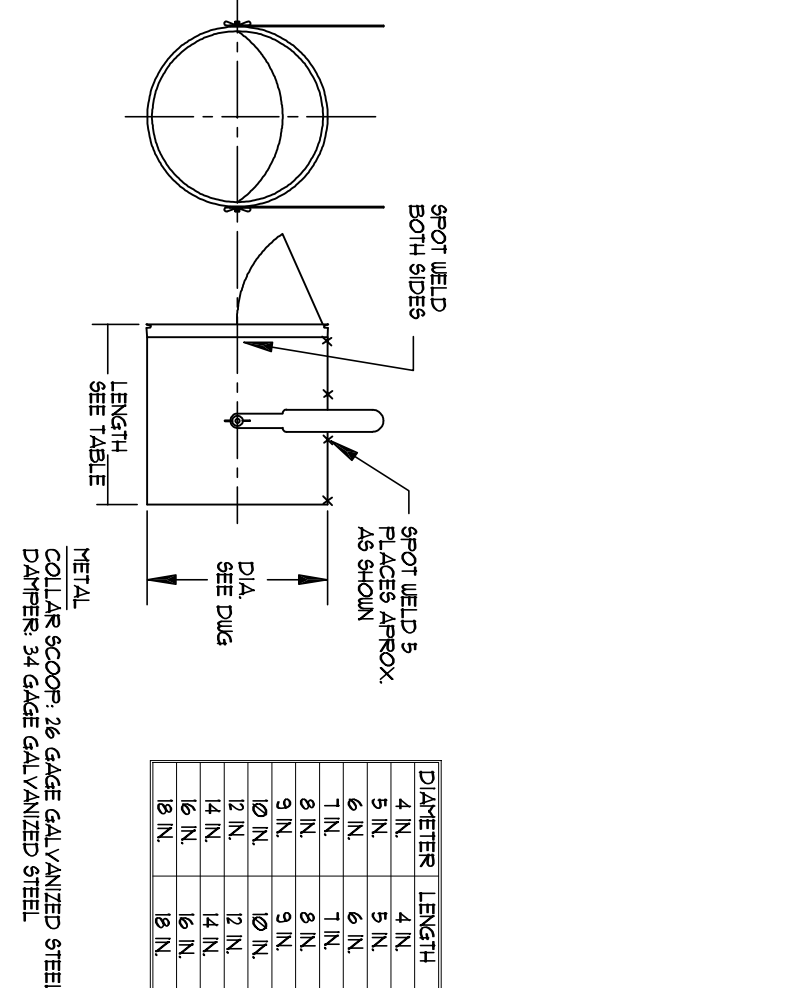


SPIN-IN COLLAR DETAILS

NT8
A

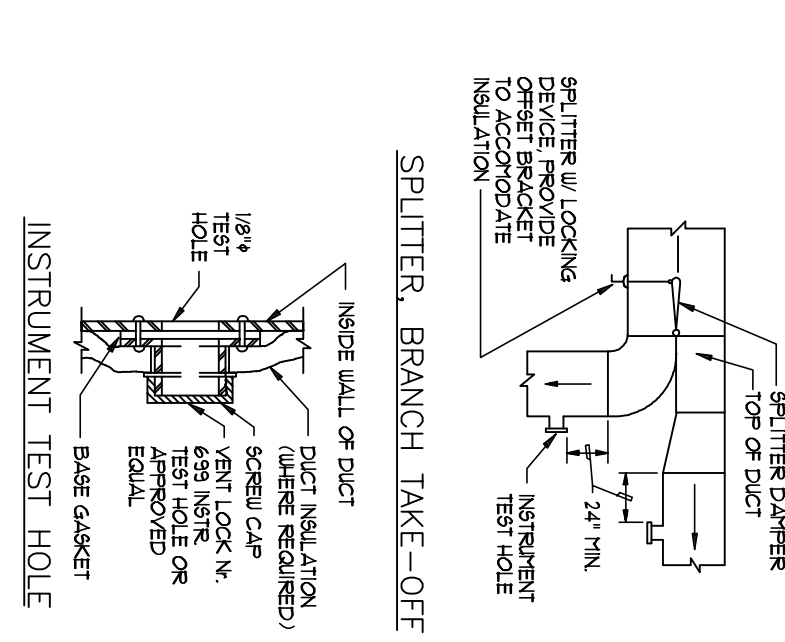


LOW PRESSURE DUCT FITTINGS

NT8
B

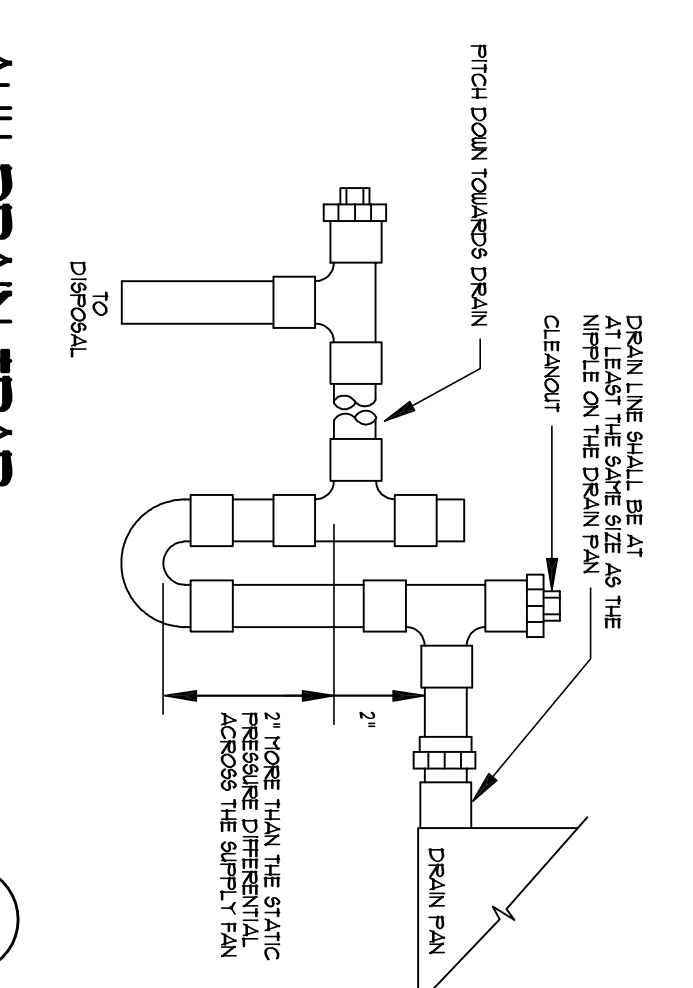


AHU DRAIN TRAP

NT8
C

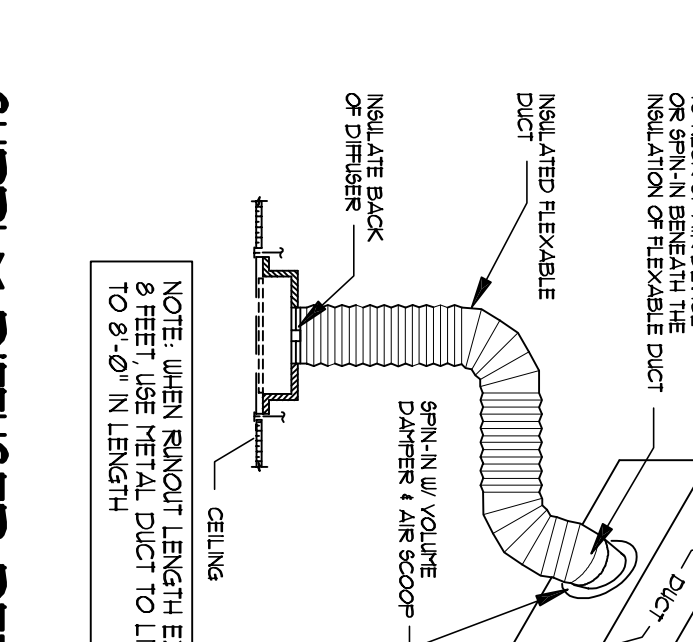

SUPPLY DIFFUSER DETAIL

NT8
D

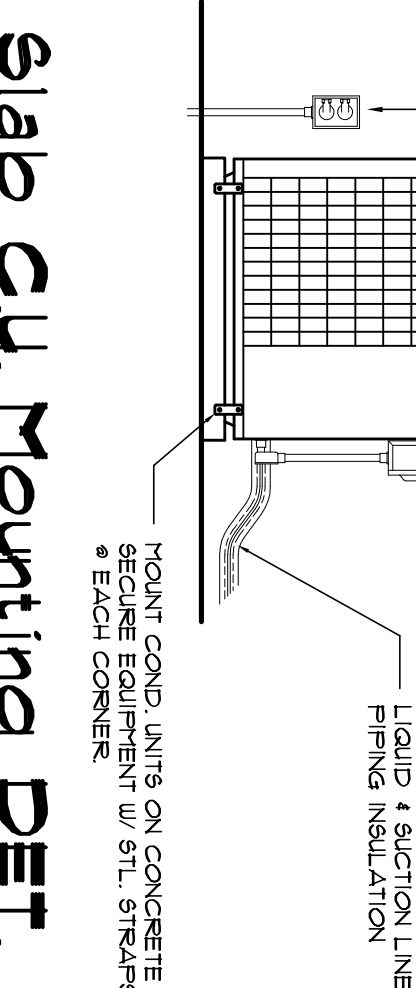

Slab C.U. Mounting DET.

SCALE: NONE
F

GENERAL H.V.A.C. DETAILS

NT8
A



RIGHTS

SCALE: 3/16" = 1'-0"

LIGHTING

-  3WATT WALL SWITCH
 DIMMABLE WALL SWITCH (3-WAY)
 3WATT WALL SWITCH w/ DIMMER
-  4-LAMP LED PRE-FACTIC 2'x4' LAY-IN FIXTURE
-  4-LAMP LED PRE-FACTIC 2'x4' LAY-IN FIXTURE
-  LED LIGHT FIXTURE
-  LED HIGH HAT DOWN LIGHT
-  VAPOR PROOF LED LIGHT FIXTURE
-  LED WALL BRACKET
-  SWITCHING LINEING
-  CONTROL WIRE / LOW VOLTAGE TIME CLOCK

EQUIVALENT WATTAGES	
INC	CFL/FLU LED
40	8-12
60	13-18
75/100	18-22
100	22-30
150	30-55
HI-BAY LED: LED T8 40": LED T8 96":	4-5 6-8 9-13 16-20 25-28
	200 13-20 48


ELECTRICAL PLAN NOTES

[illegible]

CONSTRUCTION NOTES

- [illegible]

NEW MEDICAL BUILDING for:
UKAEGBU, M.D.
COLUMBIA COUNTY, FLORIDA
LIGHTING PLAN

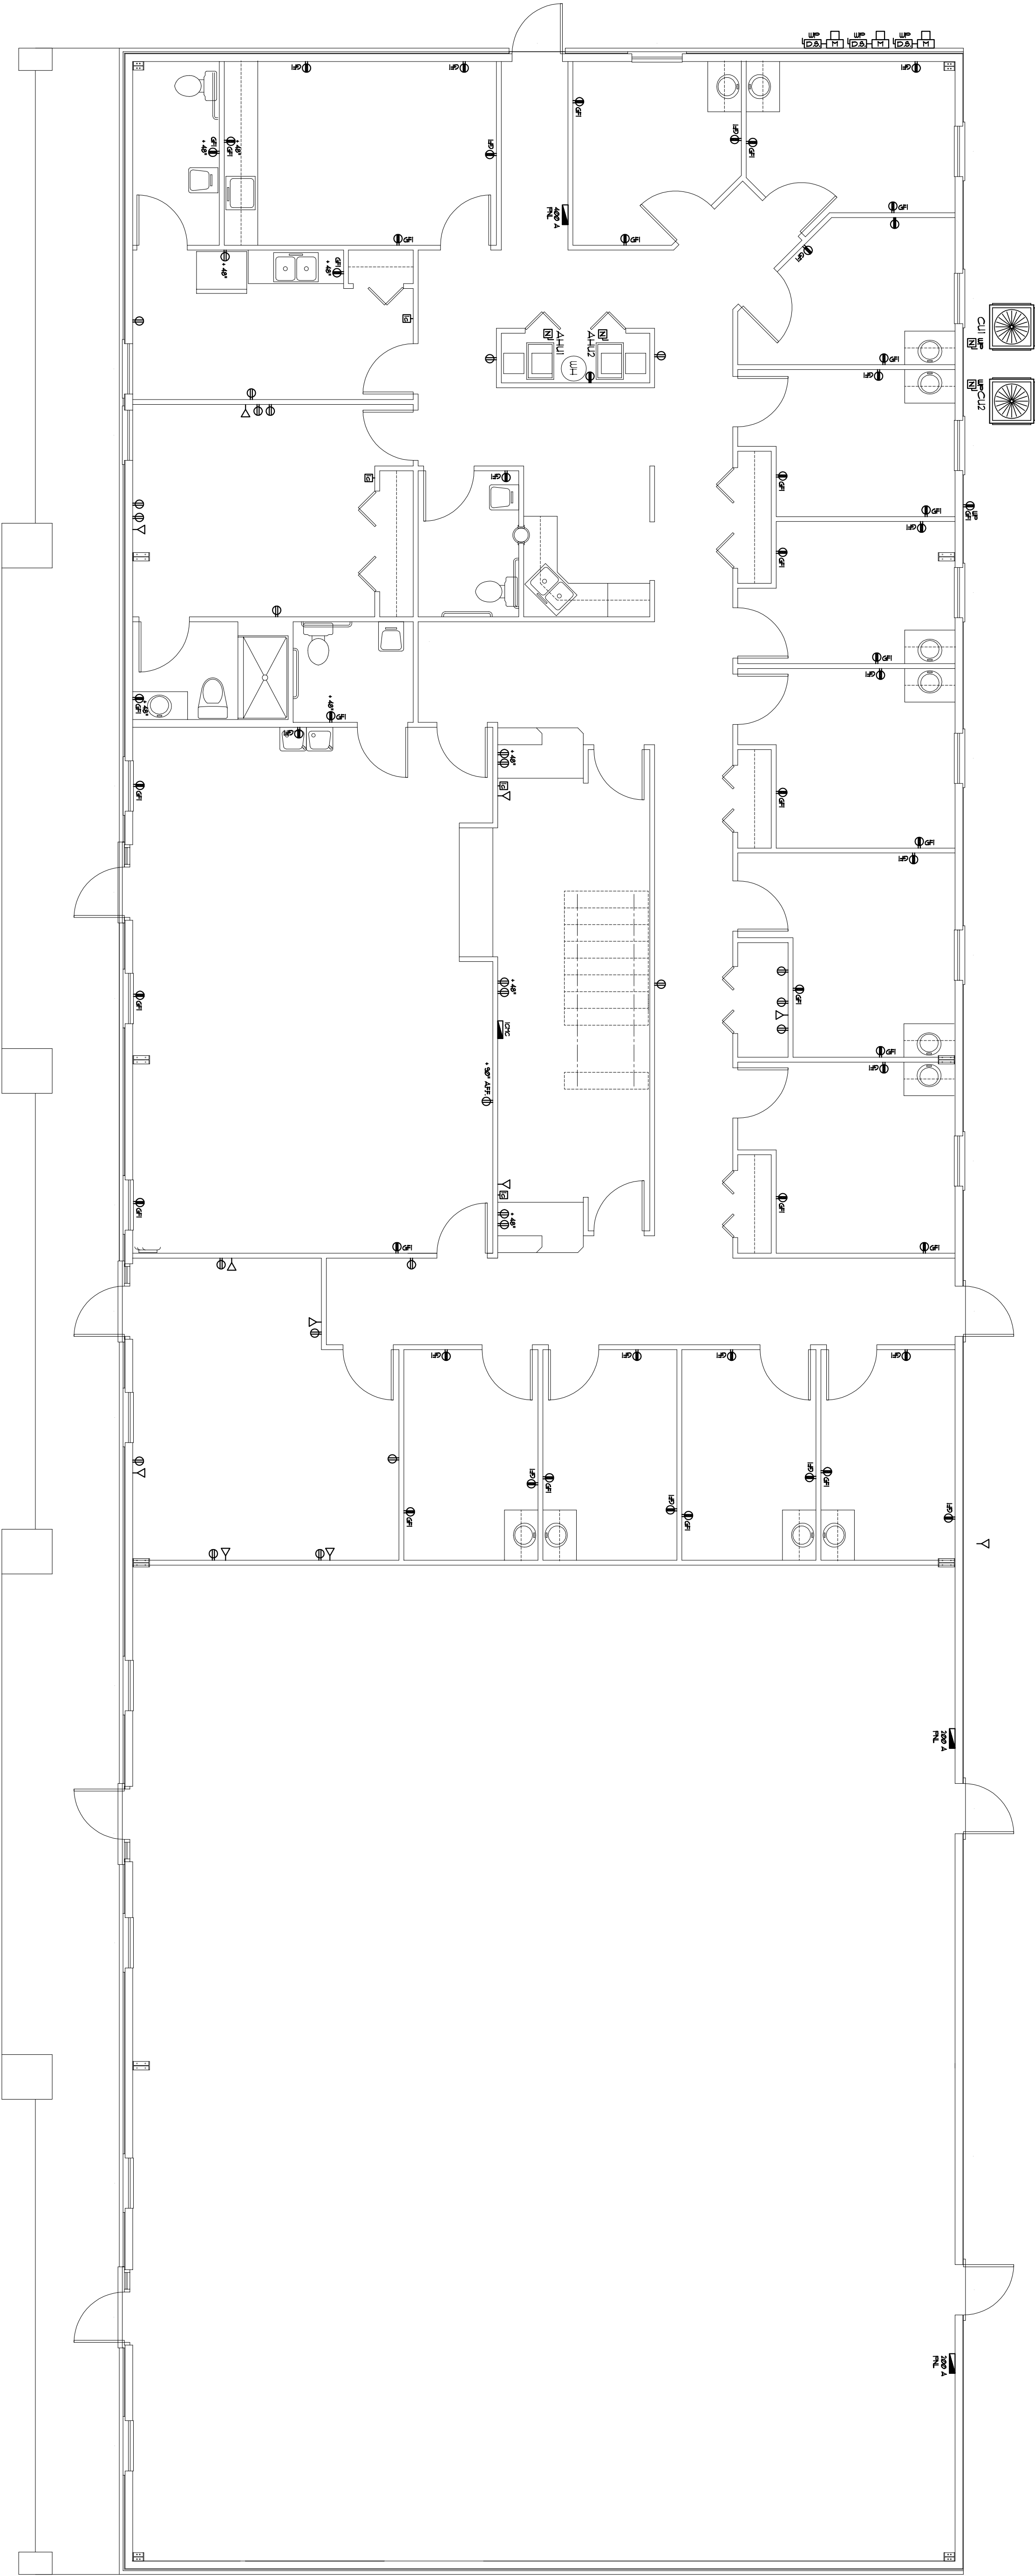

Electrical SYMBOLS

POWER

- ⊕ DUPLEX WALL RECEPTACLE
- ⊕ 240V OUTLET
- ⊕ GND FAULT INTERRUPTER DUPLEX RECEPT.
- ⊕ WEATHER PROOF GFI DUPLEX RECEPT.
- ⊕ QUADRAFLEX WALL RECEPTACLE
- ⊕ JUNCTION BOX
- ⊕ ELECTRICAL PANEL
- ⊕ EXHAUST FAN
- ⊕ NON-FUSED DISC SWITCH
- ⊕ HVAC INTERLOCK/1" x 60" AIR
- ⊕ TELEVISION OUTLET
- ⊕ TELEPHONE
- ⊕ INTERCOM/FLYSTER CONTROL
- ⊕ INTERCOM STATION

POWER PLAN

SCALE: 3/16" = 1'-0"

FNL "A": 400A - M.O. - 120/240V - 1ϕ - 4W									
CIR.	LOCATION	TRF./	LINE	LOAD	L1 RW	L2 RW	LOAD	LINE	TRF./
N°		TRF./	LINE						TRF./
1	WAITING 3X2 LTG	20A/1P	17U	0.80	176	0.81	0.80	17U	20A/1P
3	LED CAN LTG			0.23	120	0.17	0.20		
9	CHK-IN LTG			0.24	134	0.17	0.20		
10	TRUCK NURSE			0.24	134	0.17	0.20		
11	DR OFFICE LTG			0.26	135	0.16	0.20		
12	DR OFFICE LTG			0.16	124	0.08	0.16		
13	BRKCK RY LED LTG			0.23	140	0.16	0.20		
17	PROCEDURE RY LTG			0.23	172	0.16	0.20		
21	LIG 4 EXAM RYB			0.64	172	0.16	0.20		
23	PROCEDURE RY REC 24			0.24	0.18	0.16	0.20		
25	PROCEDURE RY REC 24			0.24	0.18	0.16	0.20		
