




58

135.25'

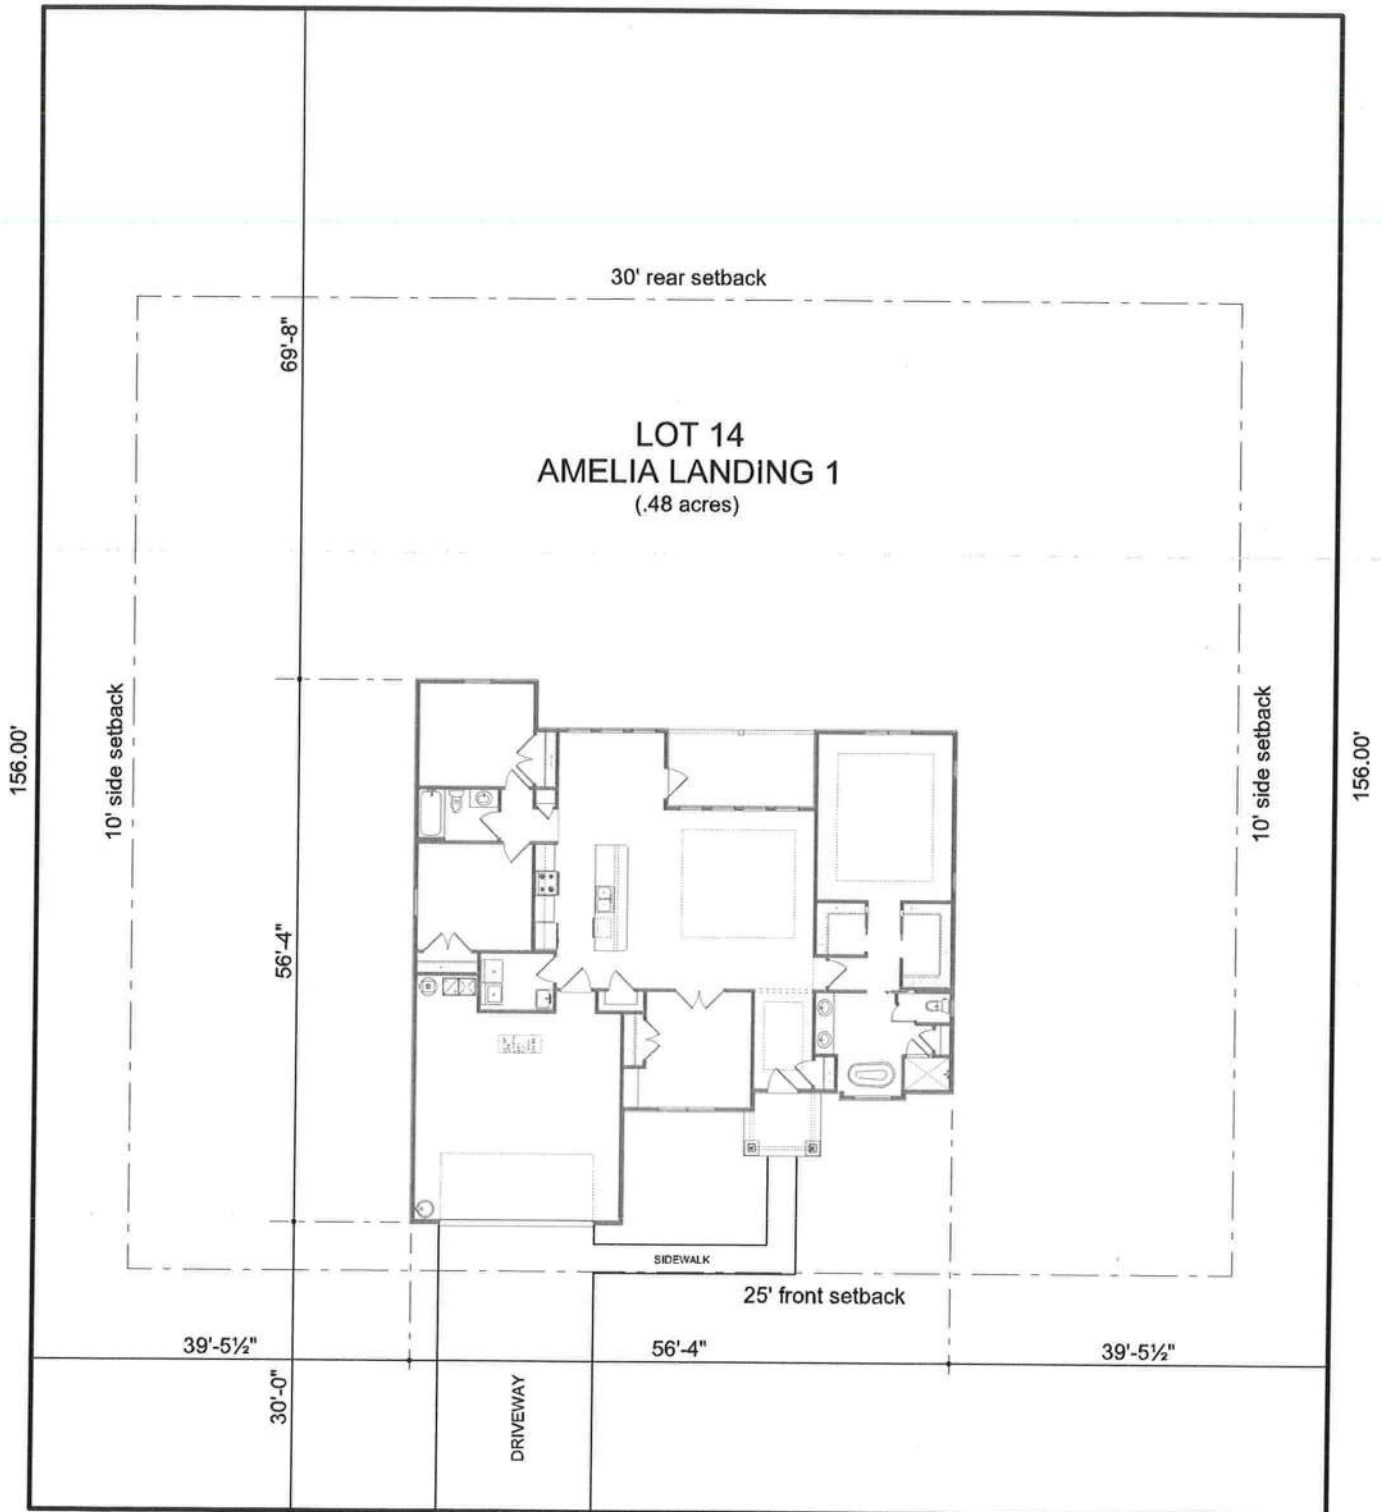

SCALE: 1" = 20'-0"

SW BEACON WAY