



SAMPLE POOL SITE PLAN

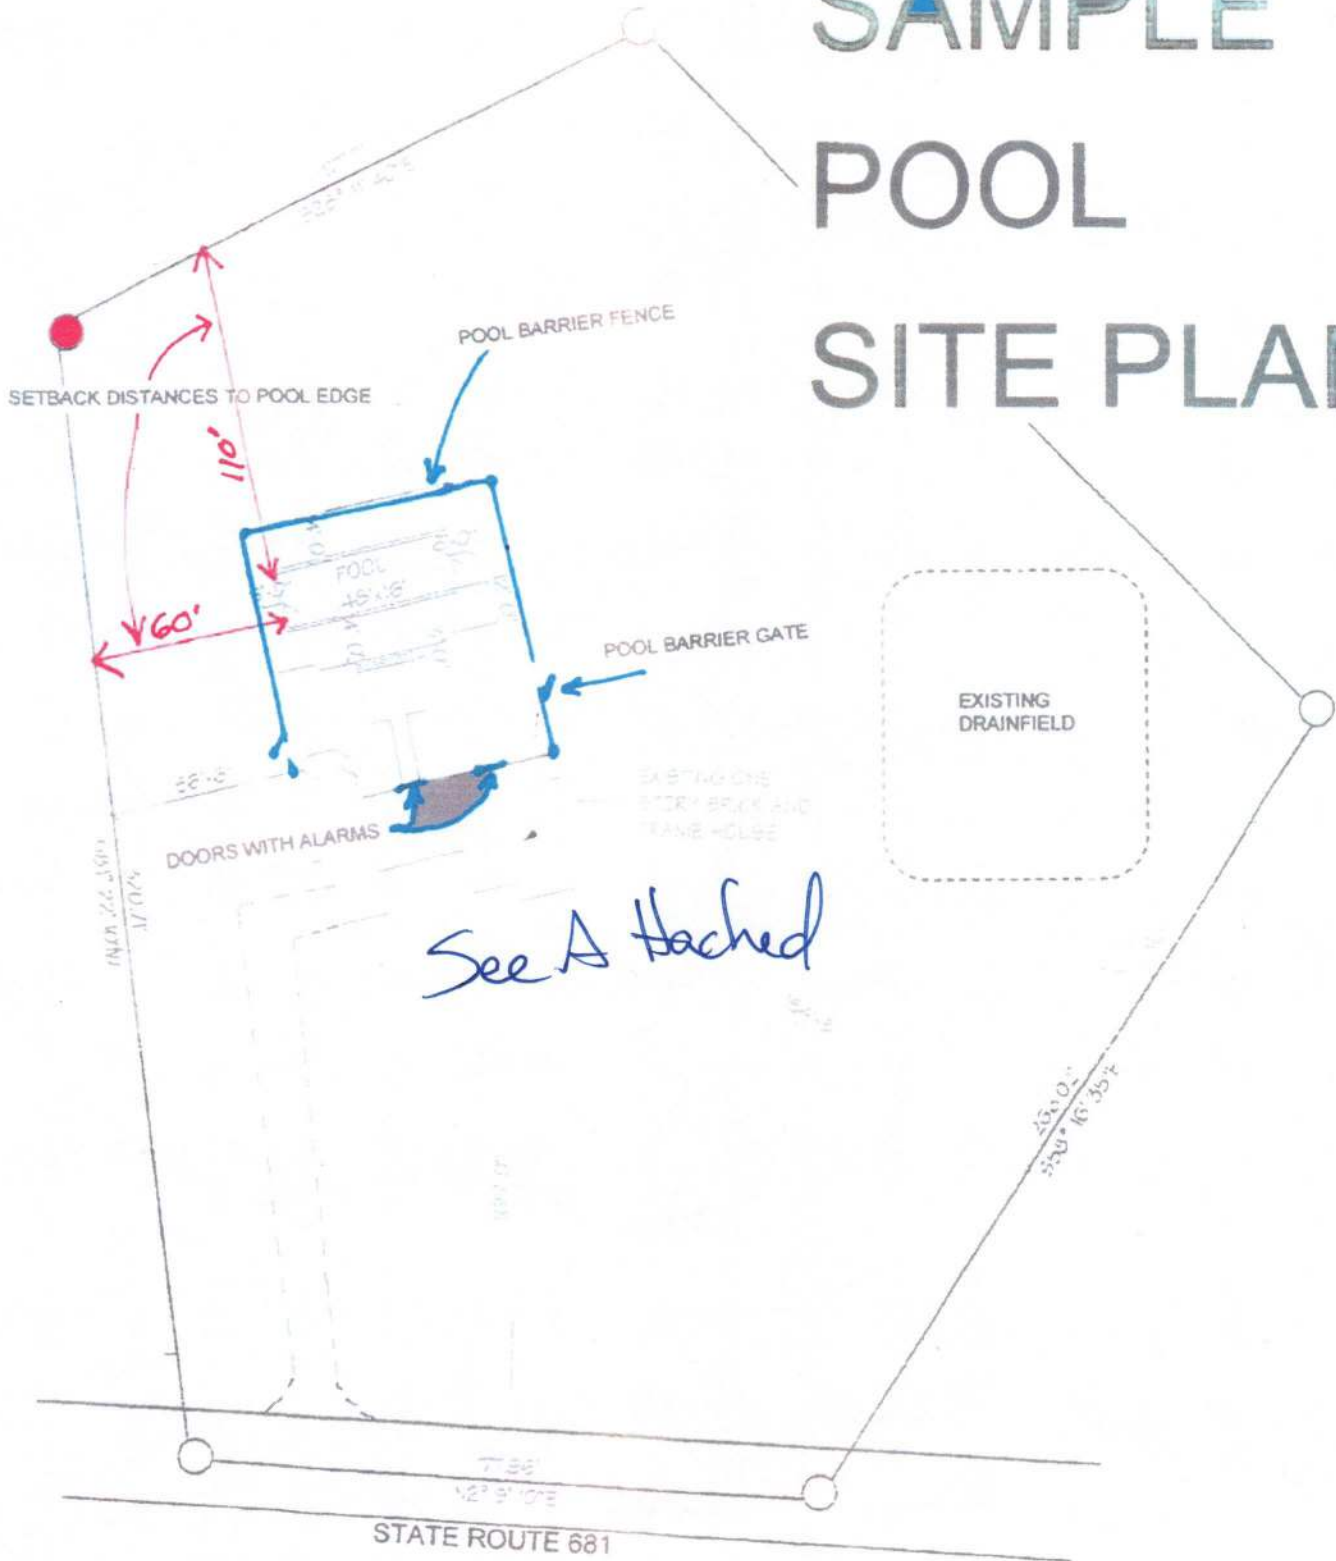

Scale: 1/70" = 1 ft

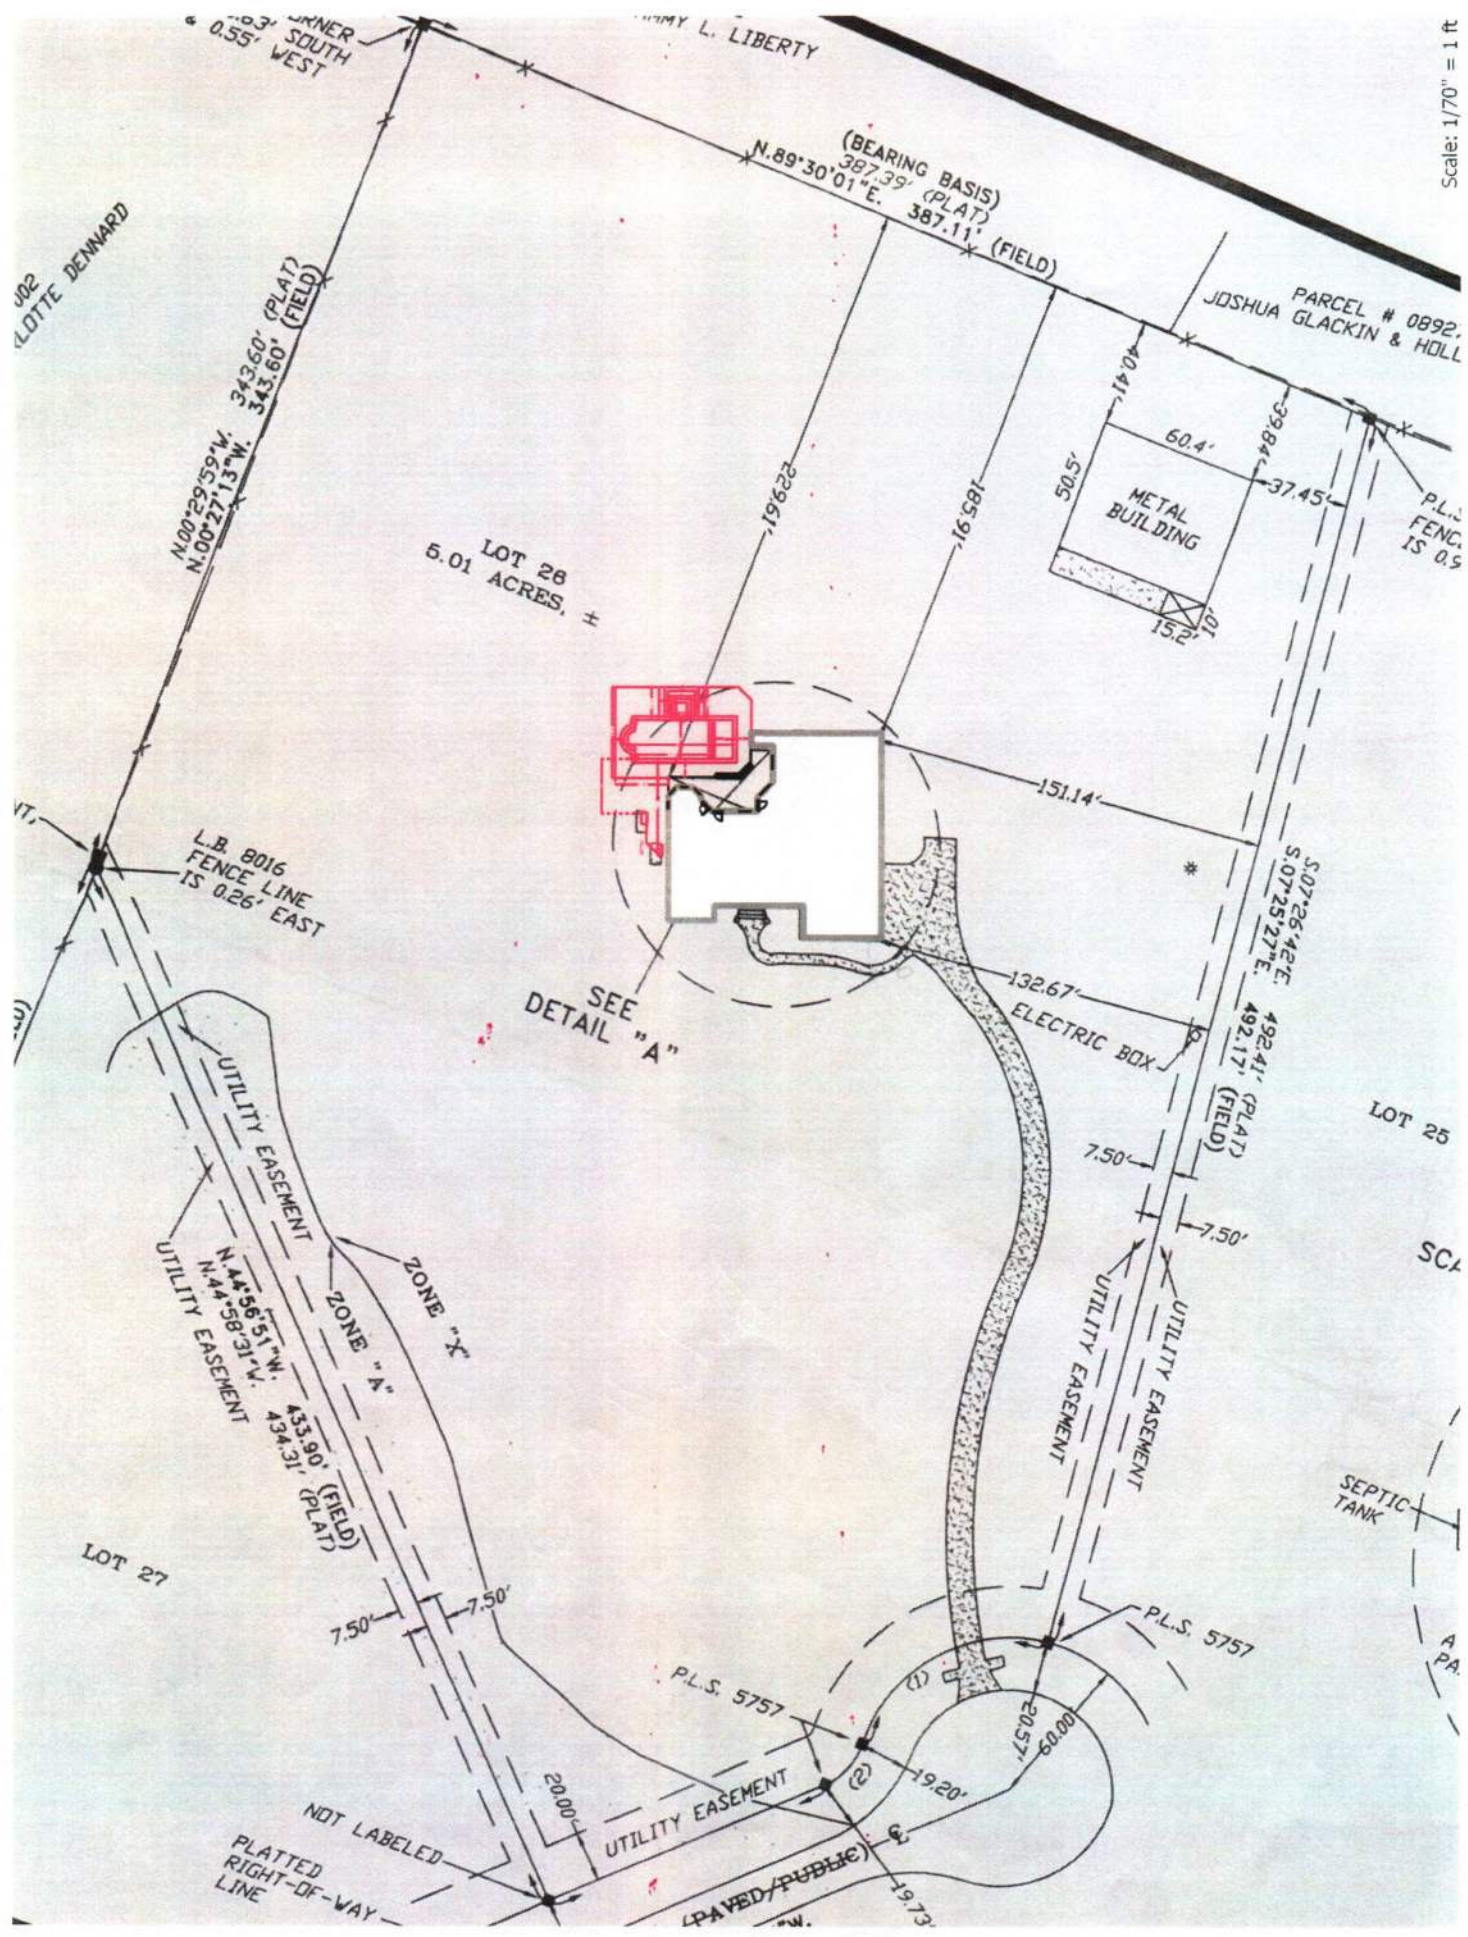

Scale: 1/16" = 1 ft



SEE
ALL

