


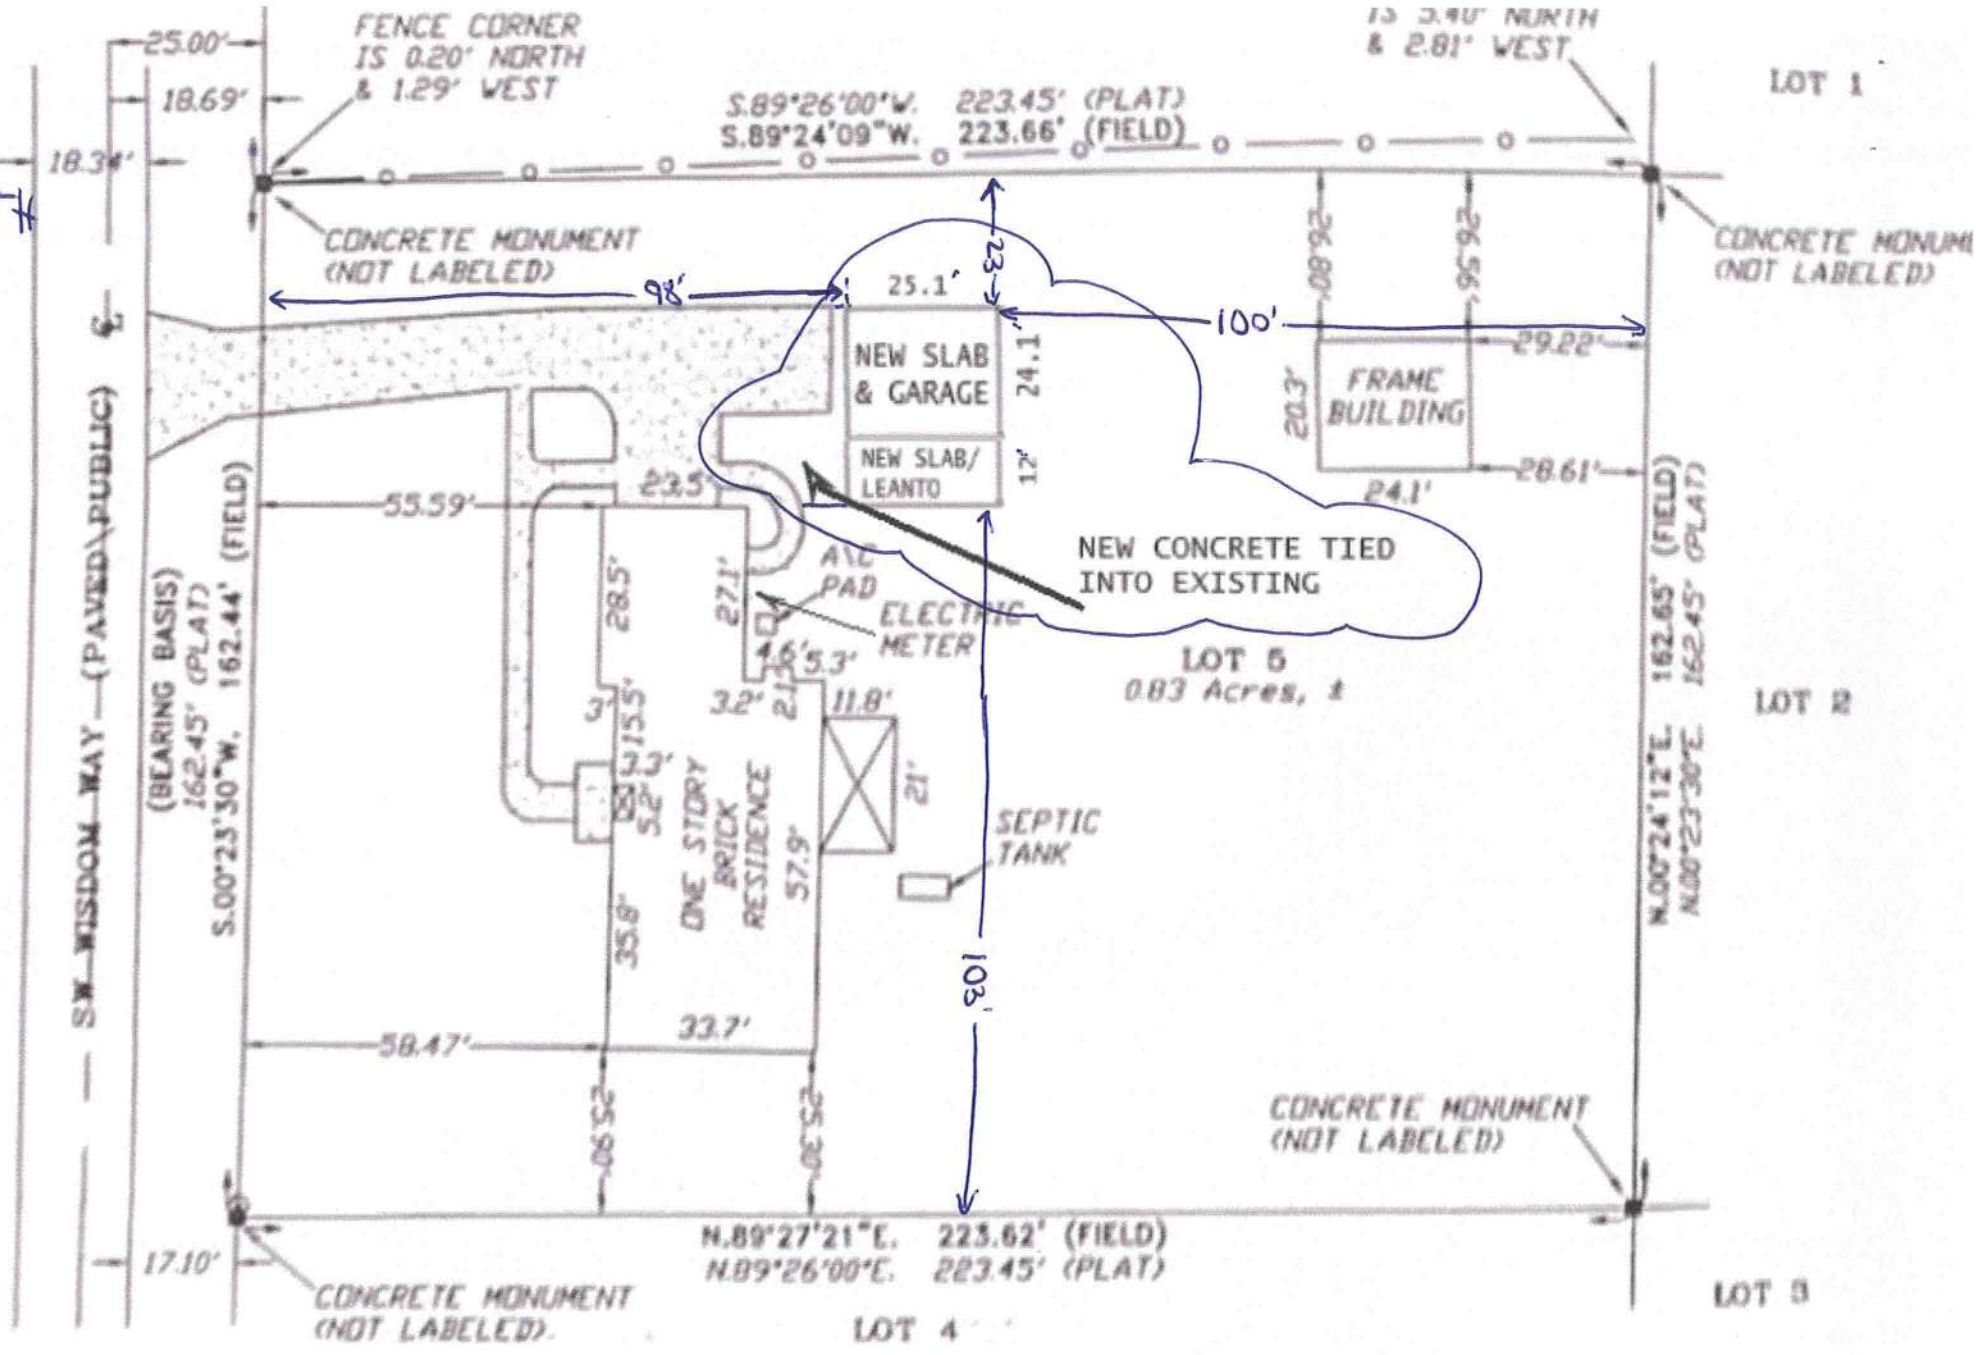

151 SW WISDOM WAY
19-45-17-08574-004

20