
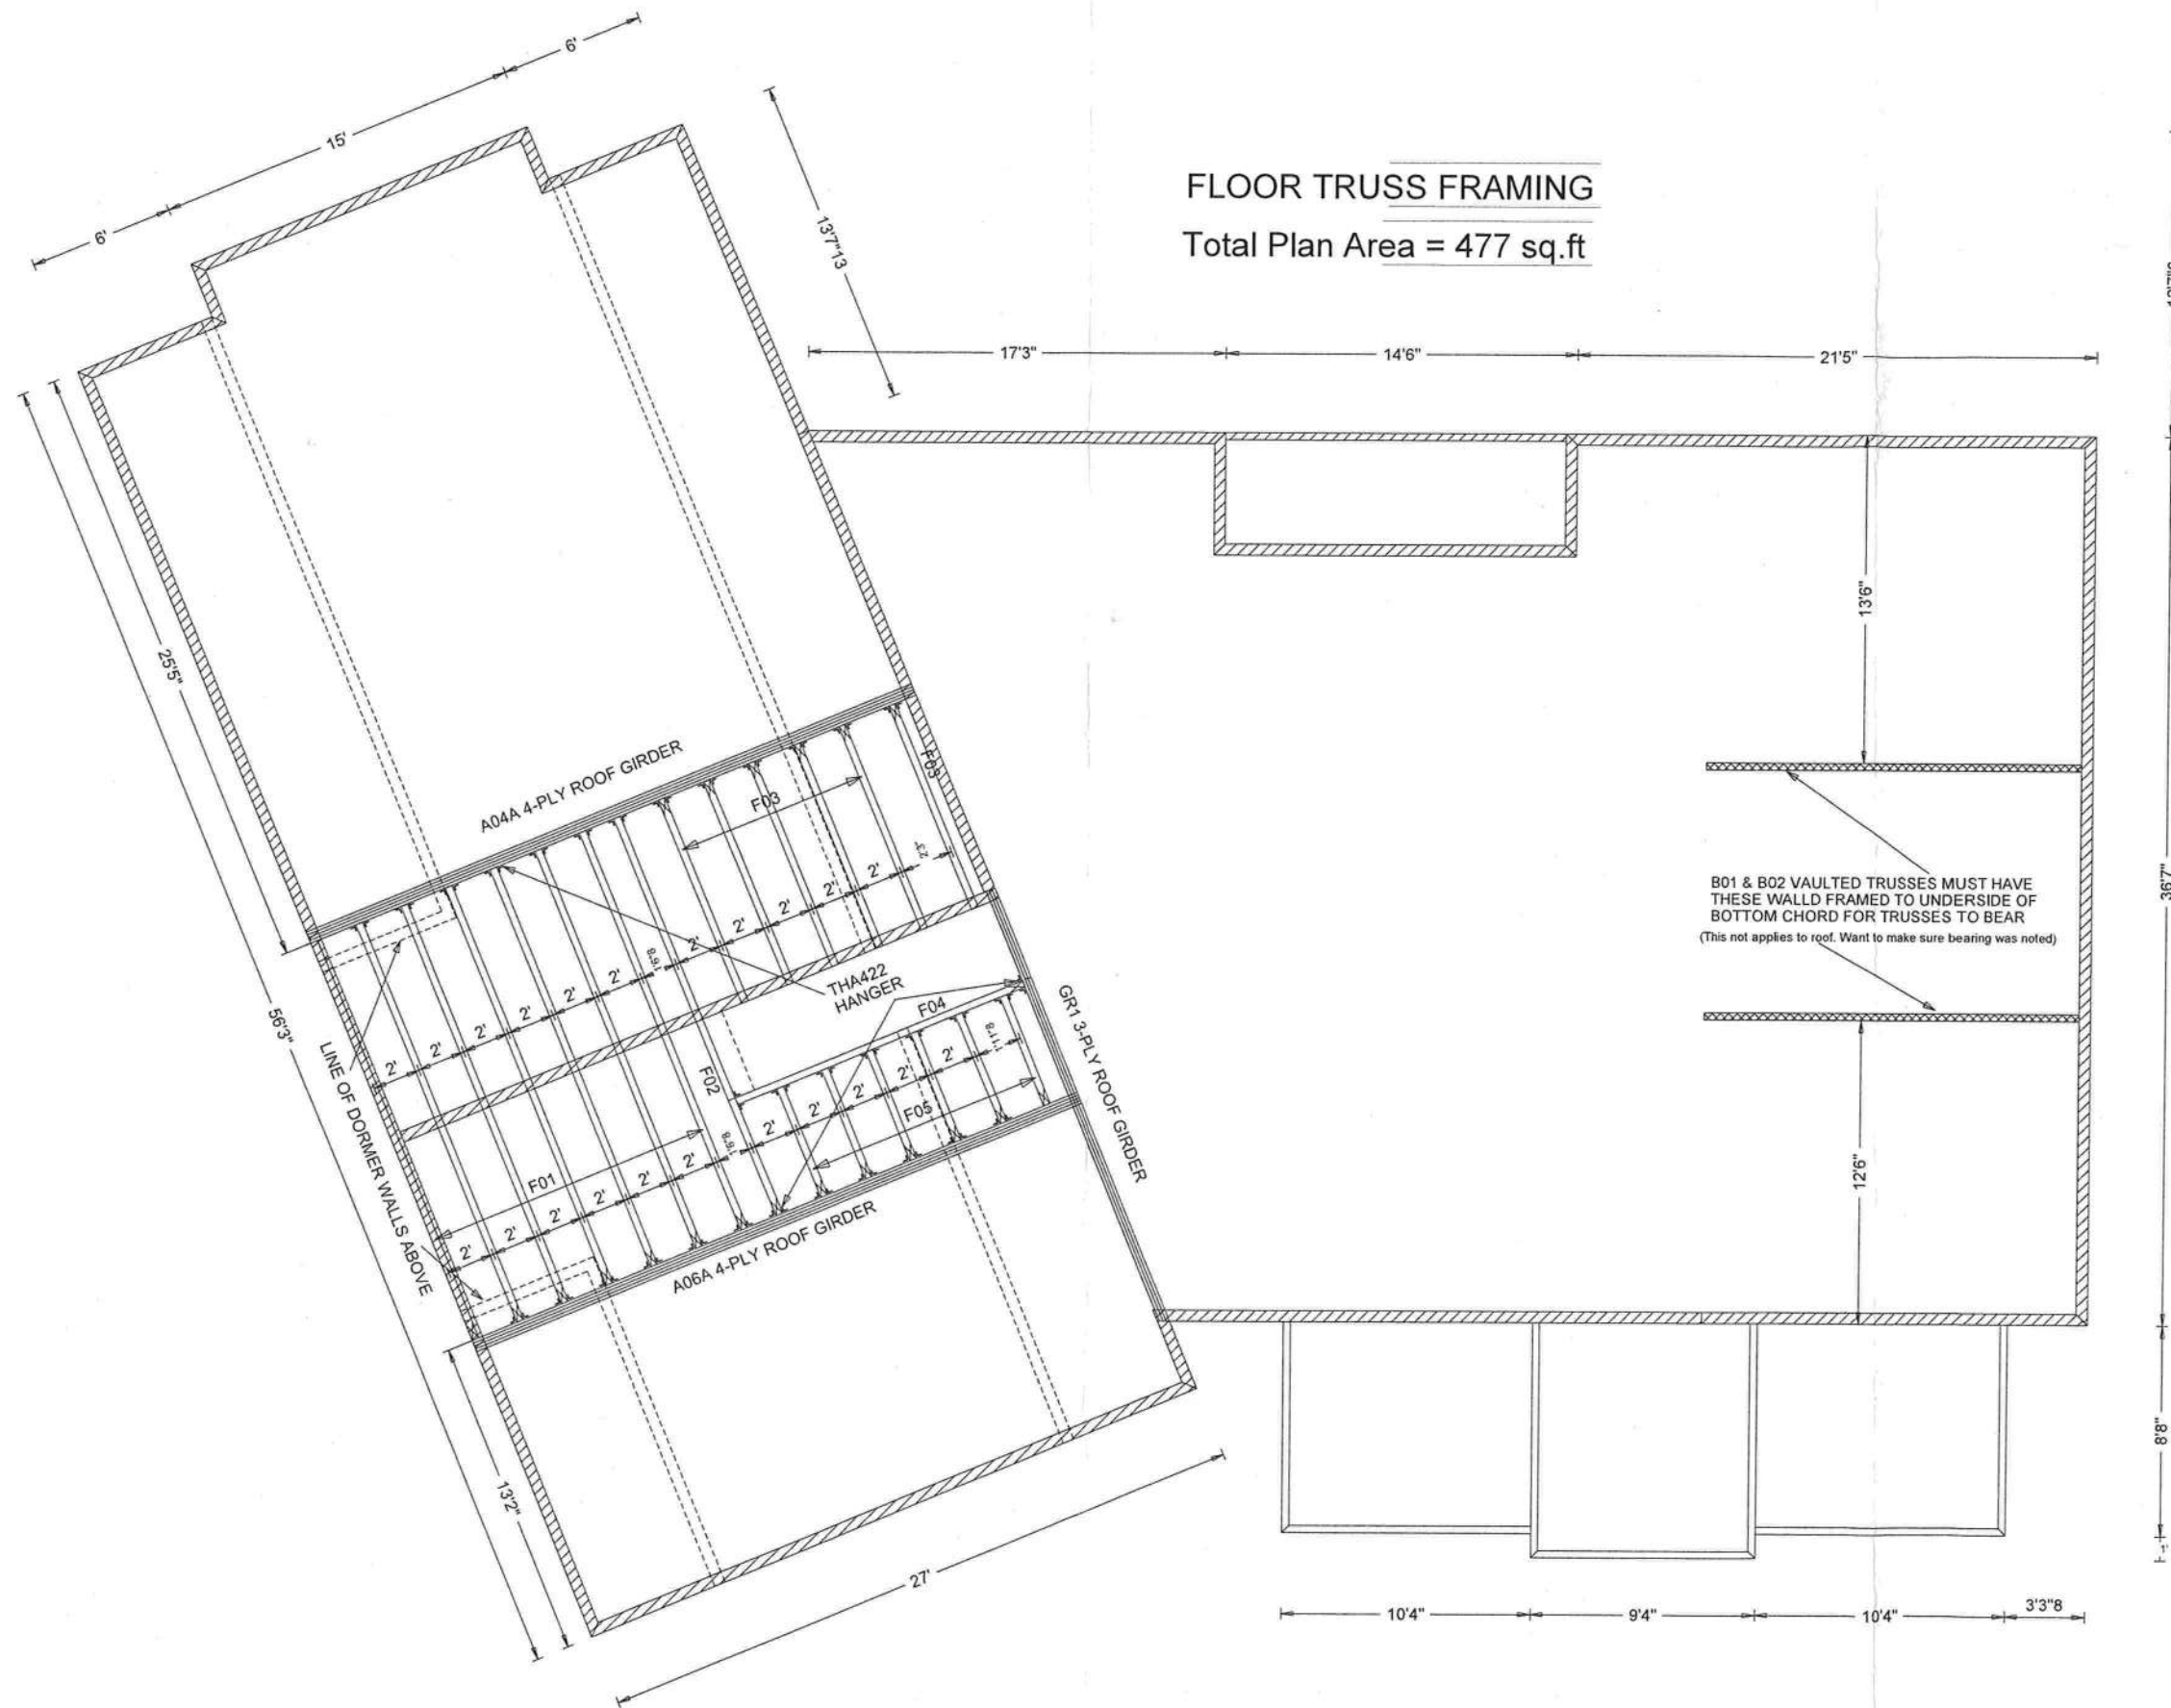



CUSTOMER : TRADEMARK CONSTRUCTION GROUP, INC.
JOB NAME: KNOPER RESIDENCE
JOB LOCATION : NW SCENIC LAKE DRIVE
DATE : 6-25-2020
DRAWN BY : JARED
SCALE : N.T.S.

ROOF TRUSSES
FLOOR TRUSSES

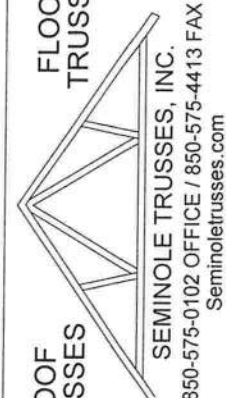


JOB NUMBER
B50573-F

ON THE LAYOUT INDICATES THE LEFT END OF THE TRUSS WHEN LOOKING AT THE ENGINEERED DRAWINGS.

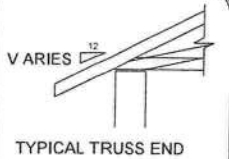

ROOF FRAMING

Total Plan Area = 3491 sq.ft

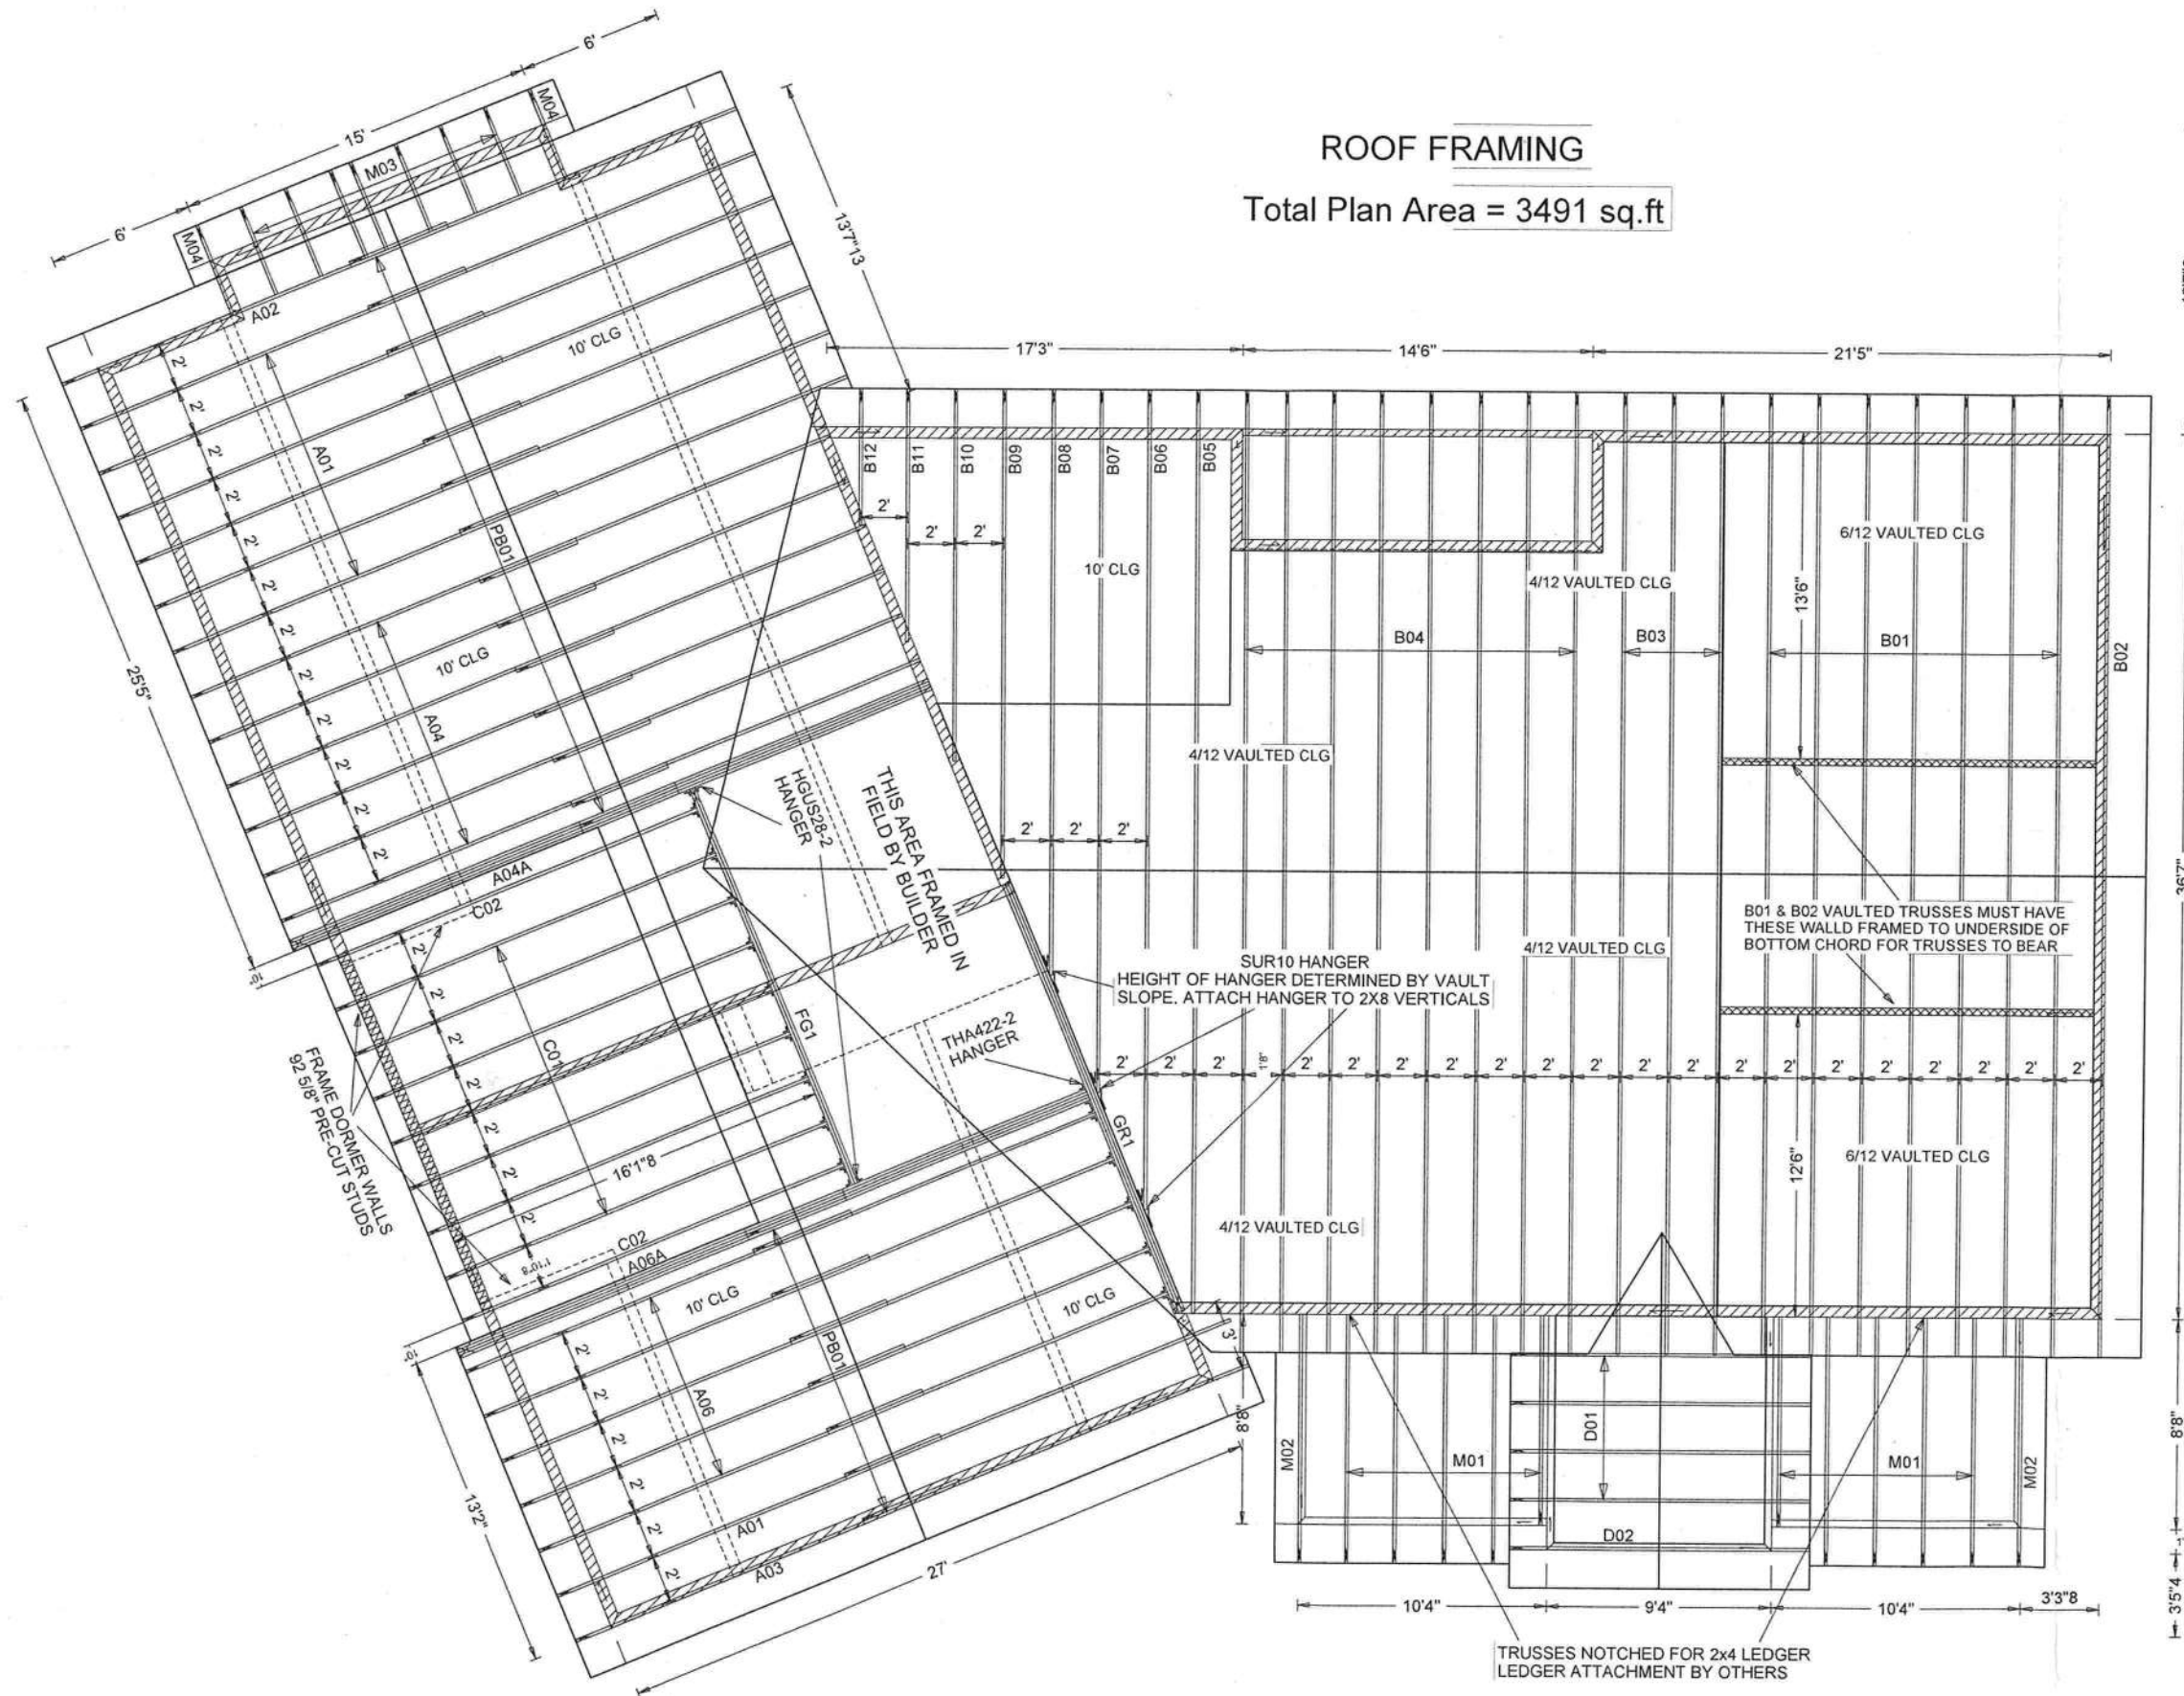

ON THE LAYOUT INDICATES THE LEFT END OF THE TRUSS WHEN LOOKING AT THE ENGINEERED DRAWINGS.

CUSTOMER : TRADEMARK CONSTRUCTION GROUP, INC.
JOB NAME: KNOPER RESIDENCE
JOB LOCATION : NW SCENIC LAKE DRIVE
DATE : 6-25-2020
DRAWN BY : JARED
SCALE : N.T.S.

FLOOR TRUSSES

ROOF TRUSSES

SEMINOLE TRUSSES, INC.
850-575-0102 OFFICE / 850-575-4413 FAX
Seminoletrusses.com

JOB NUMBER
B50573-R