

BLAKLEY RESIDENCE

AT
CR 252
COLUMBIA COUNTY, FL.

CONSTRUCTION PLANS
FOR
MICHAEL & MILLISSA BLAKLEY
402 SE NEIGHBORS COURT
LAKE CITY, FL. 32025

PREPARED BY:
MICHAEL B. BLAKLEY
402 SE NEIGHBORS COURT
LAKE CITY FLORIDA 32025
(386) 755-5515


SQUARE FOOTAGE	
EXISTING AREA	1422.68 SF
ADDITION HEATED	444.5 SF
PORCH AREA	137.4 SF
TOTAL 2004.58 SF	

INDEX	
1	COVER SHEET
2	FLOOR PLAN
3	ELEVATIONS
4	ELEVATIONS
5	WALL TYPICALS
6	ROOF PLAN
7	FOUNDATION & PLUMBING PLAN
8	ELECTRICAL PLAN


BLAKLEY RESIDENCE
COLUMBIA COUNTY, FLORIDA


PLANS PREPARED BY:
MICHAEL BLAKLEY
402 SE NEIGHBORS CT., LAKE CITY, FL 32025

SQUARE FOOTAGE	
EXISTING AREA	1422.68 SF
ADDITION HEATED	444.5 SF
PORCH AREA	137.4 SF
TOTAL 2004.58 SF	

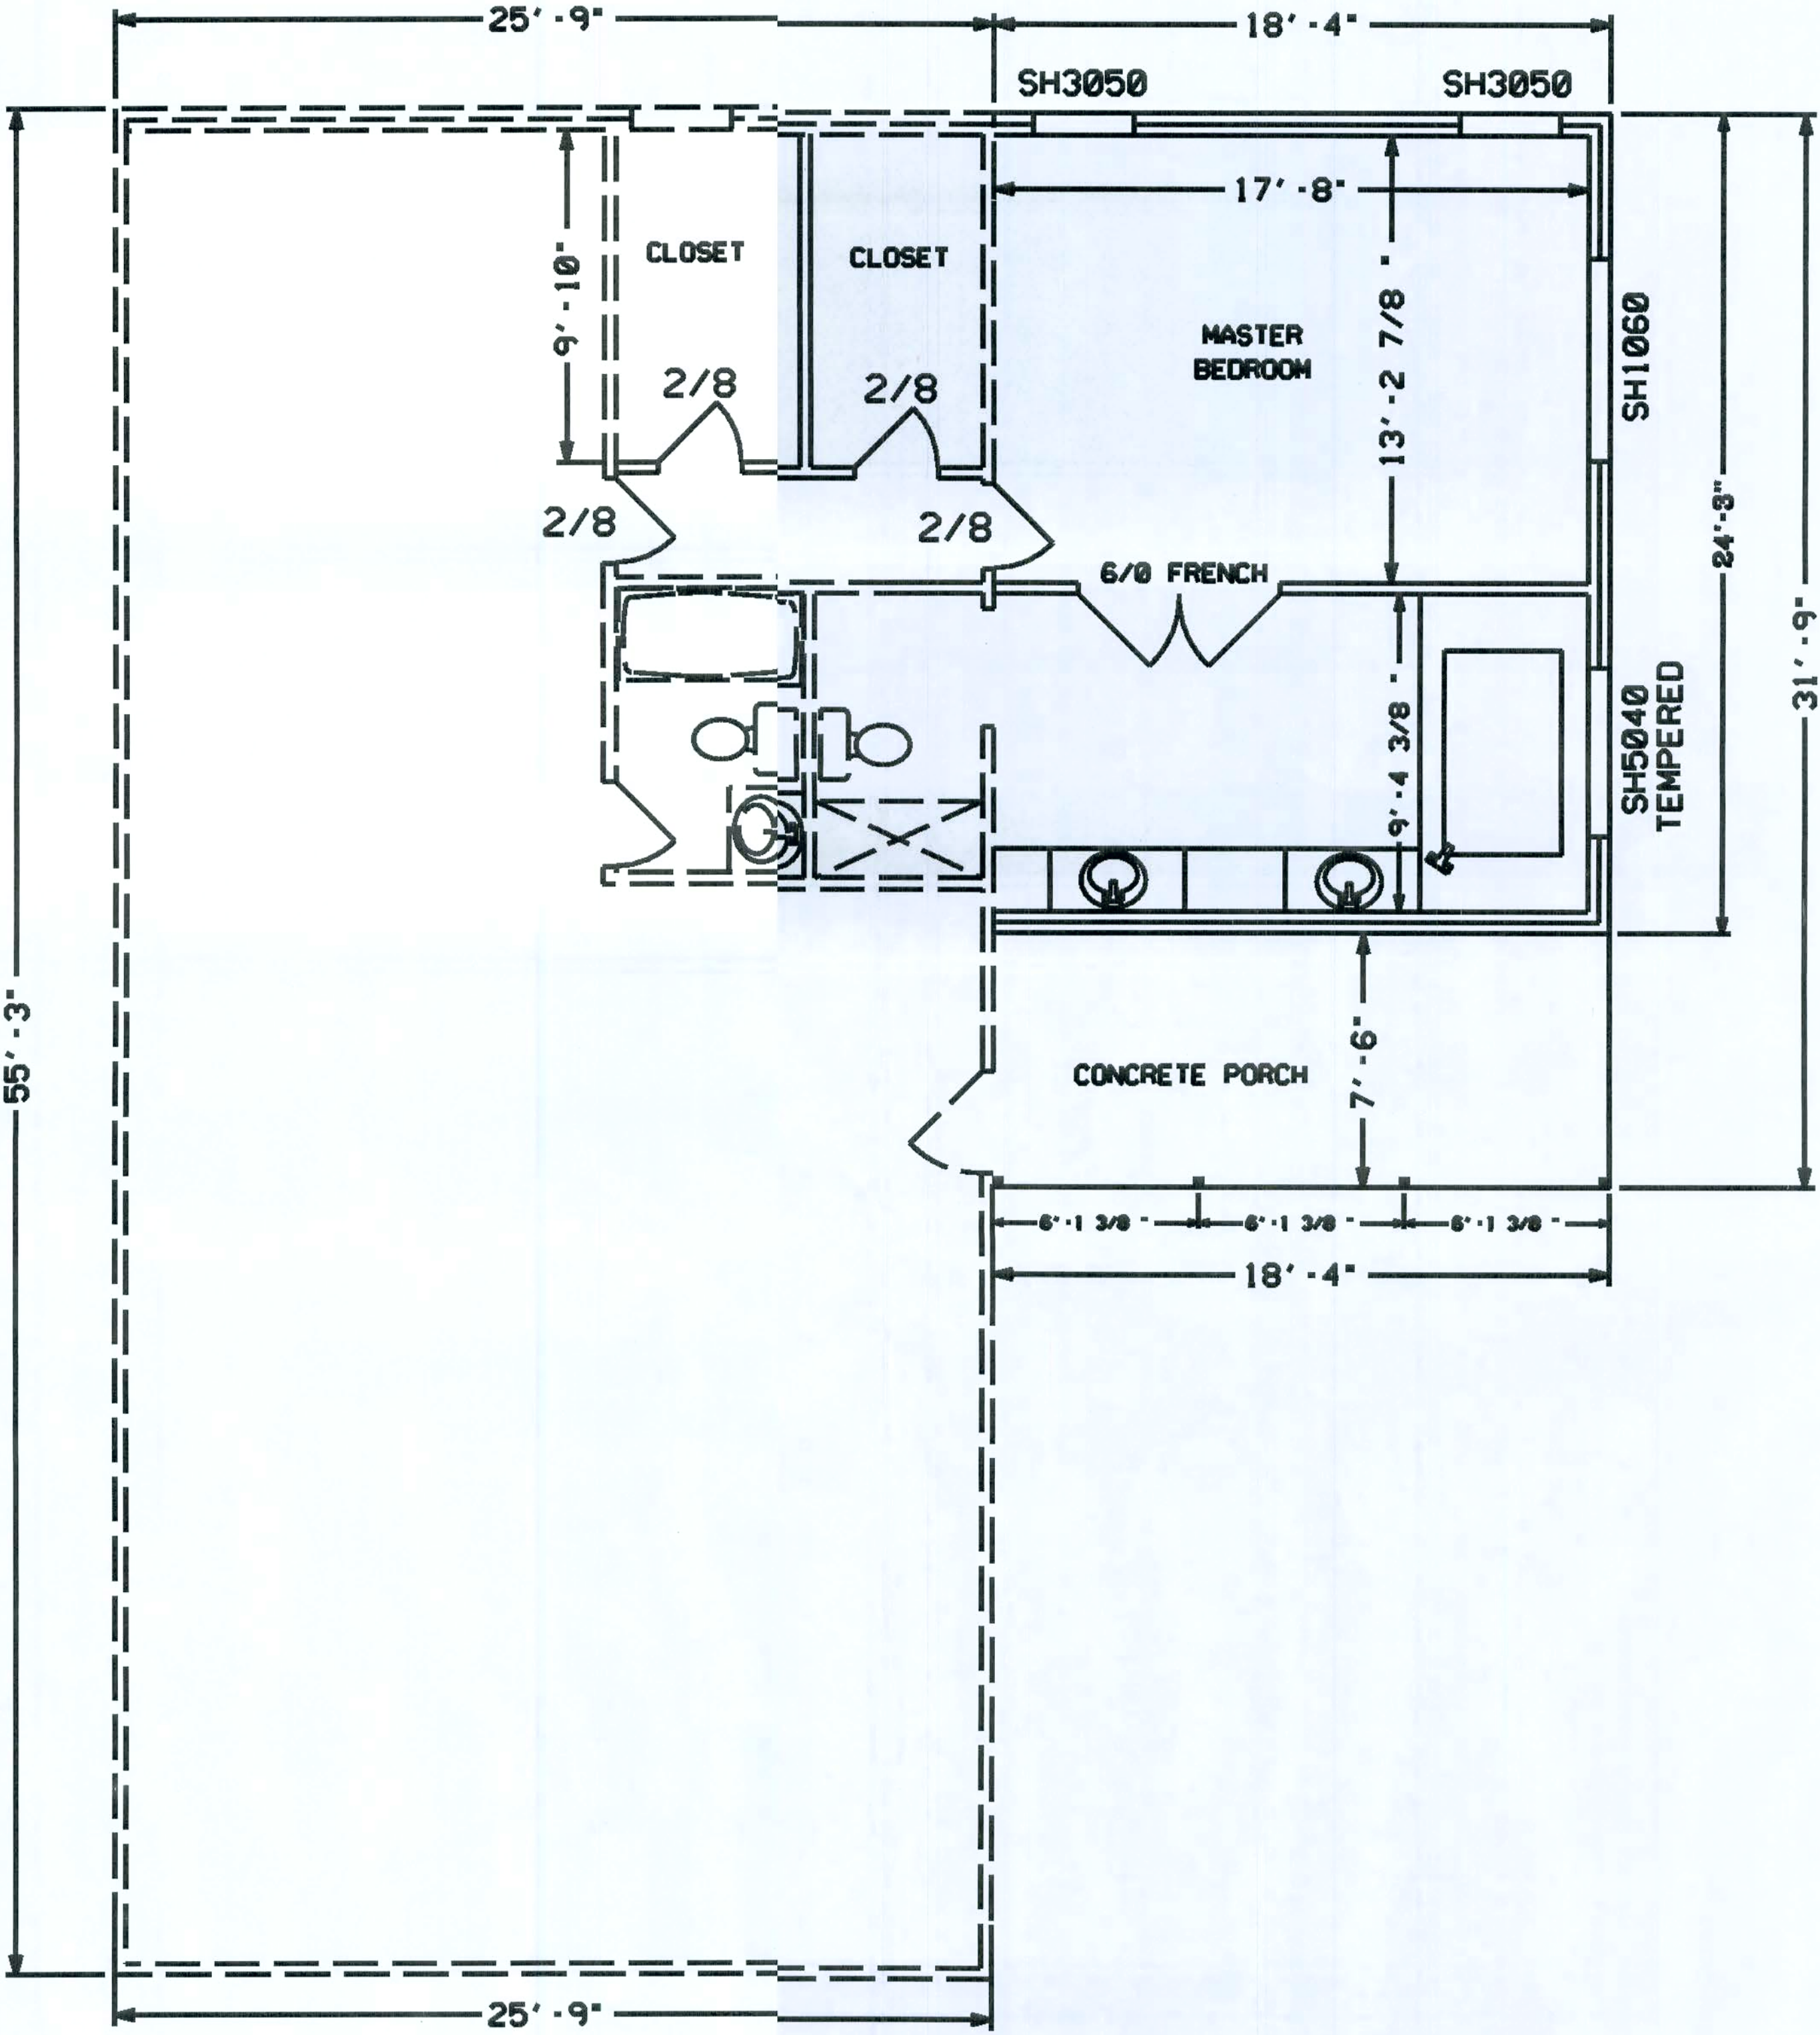

FLOOR PLAN

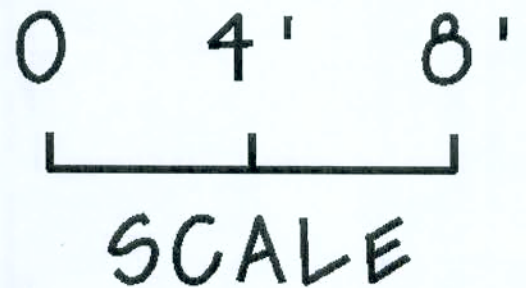

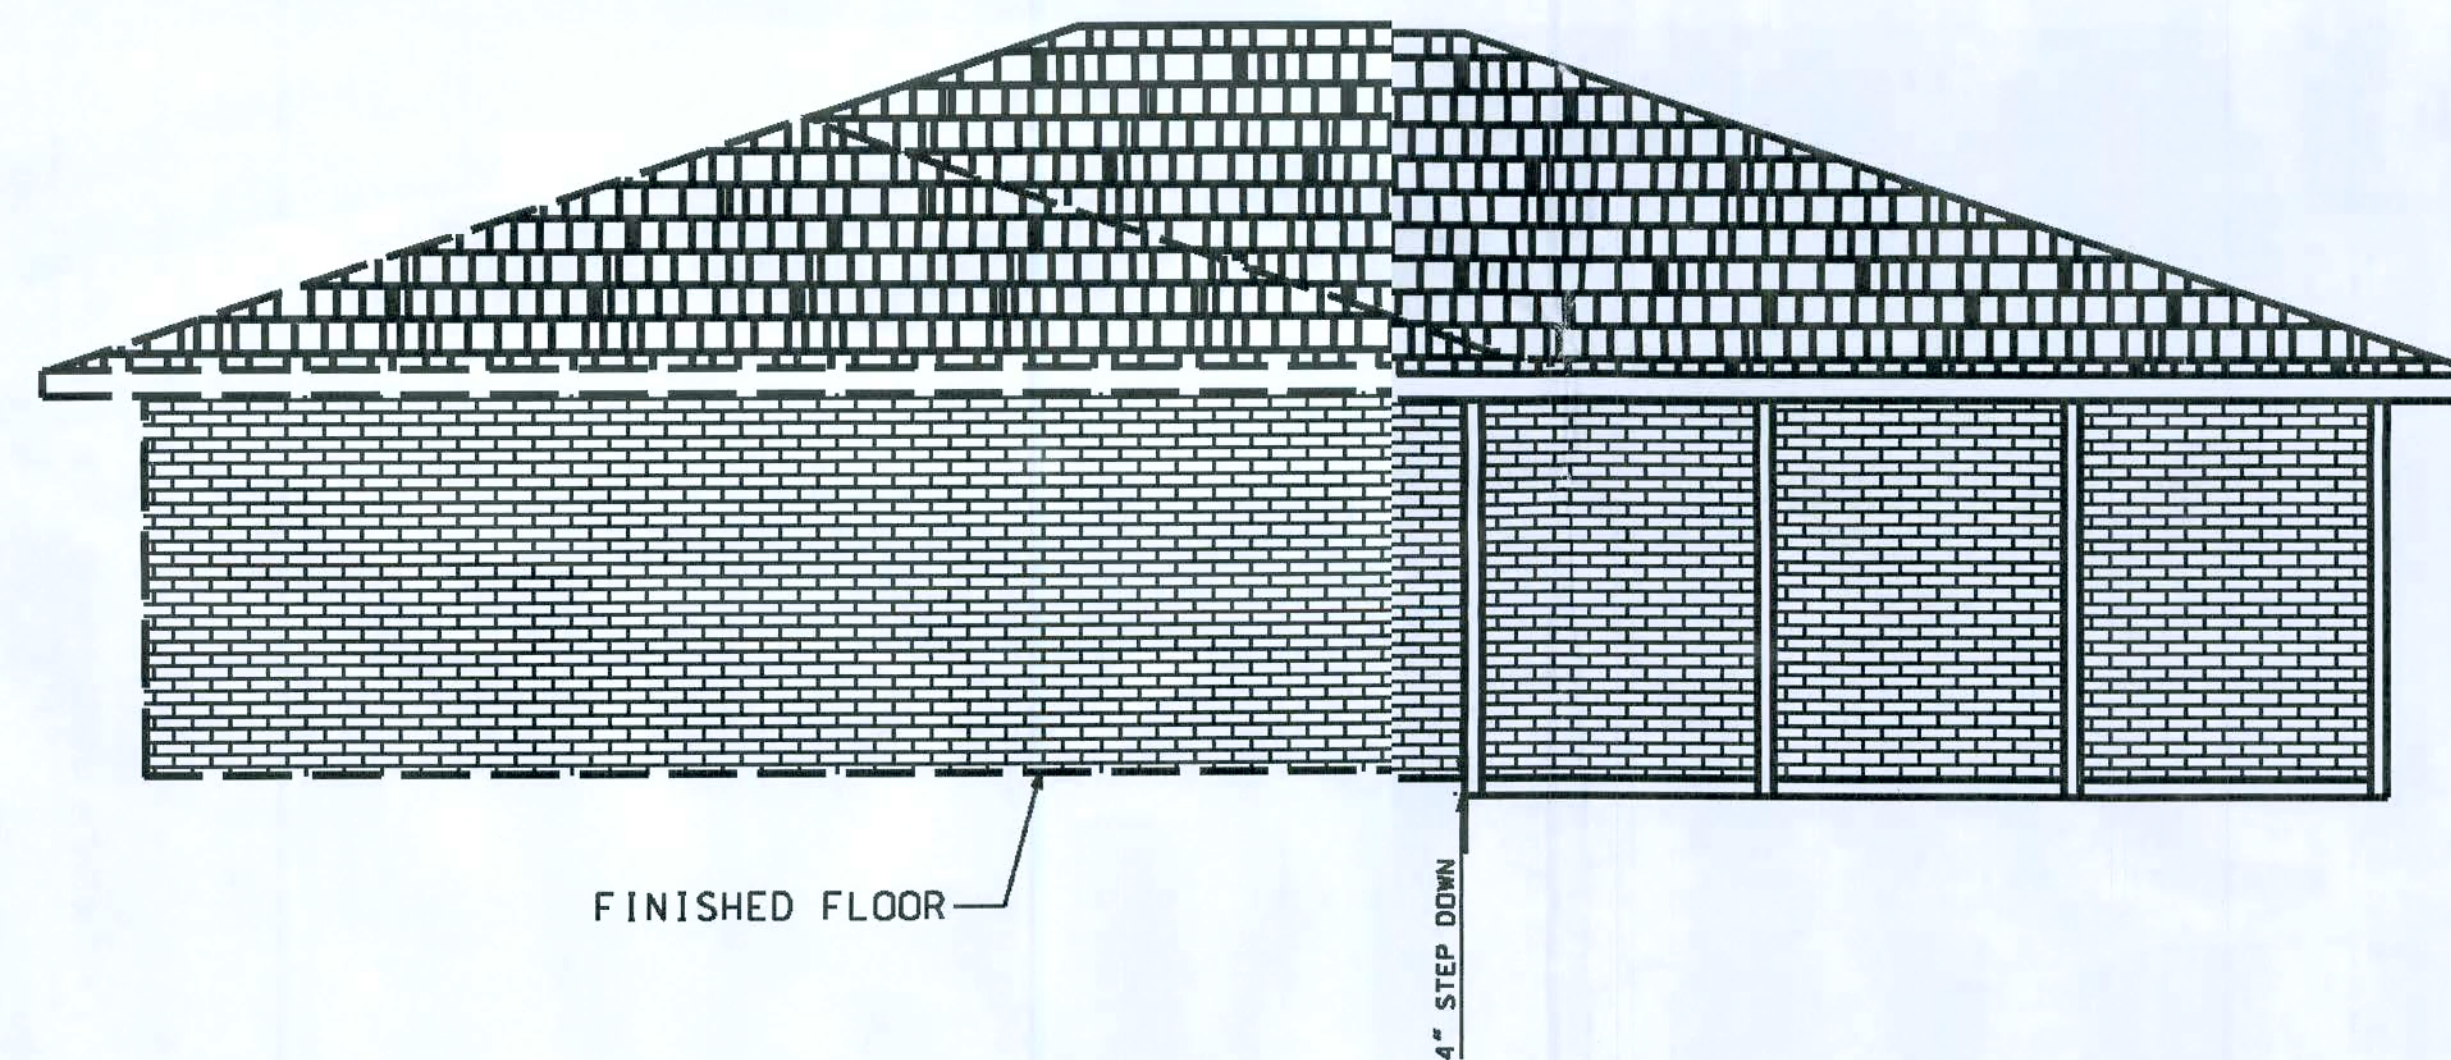


RIGHT ELEVATION

0 4' 8'
SCALE

BLAKLEY RESIDENCE
COLUMBIA COUNTY, FLORIDA


PLANS PREPARED BY:
MICHAEL BLAKLEY
402 SE NEIGHBORS CT., LAKE CITY, FL 32025

SHEET
3
OF
8

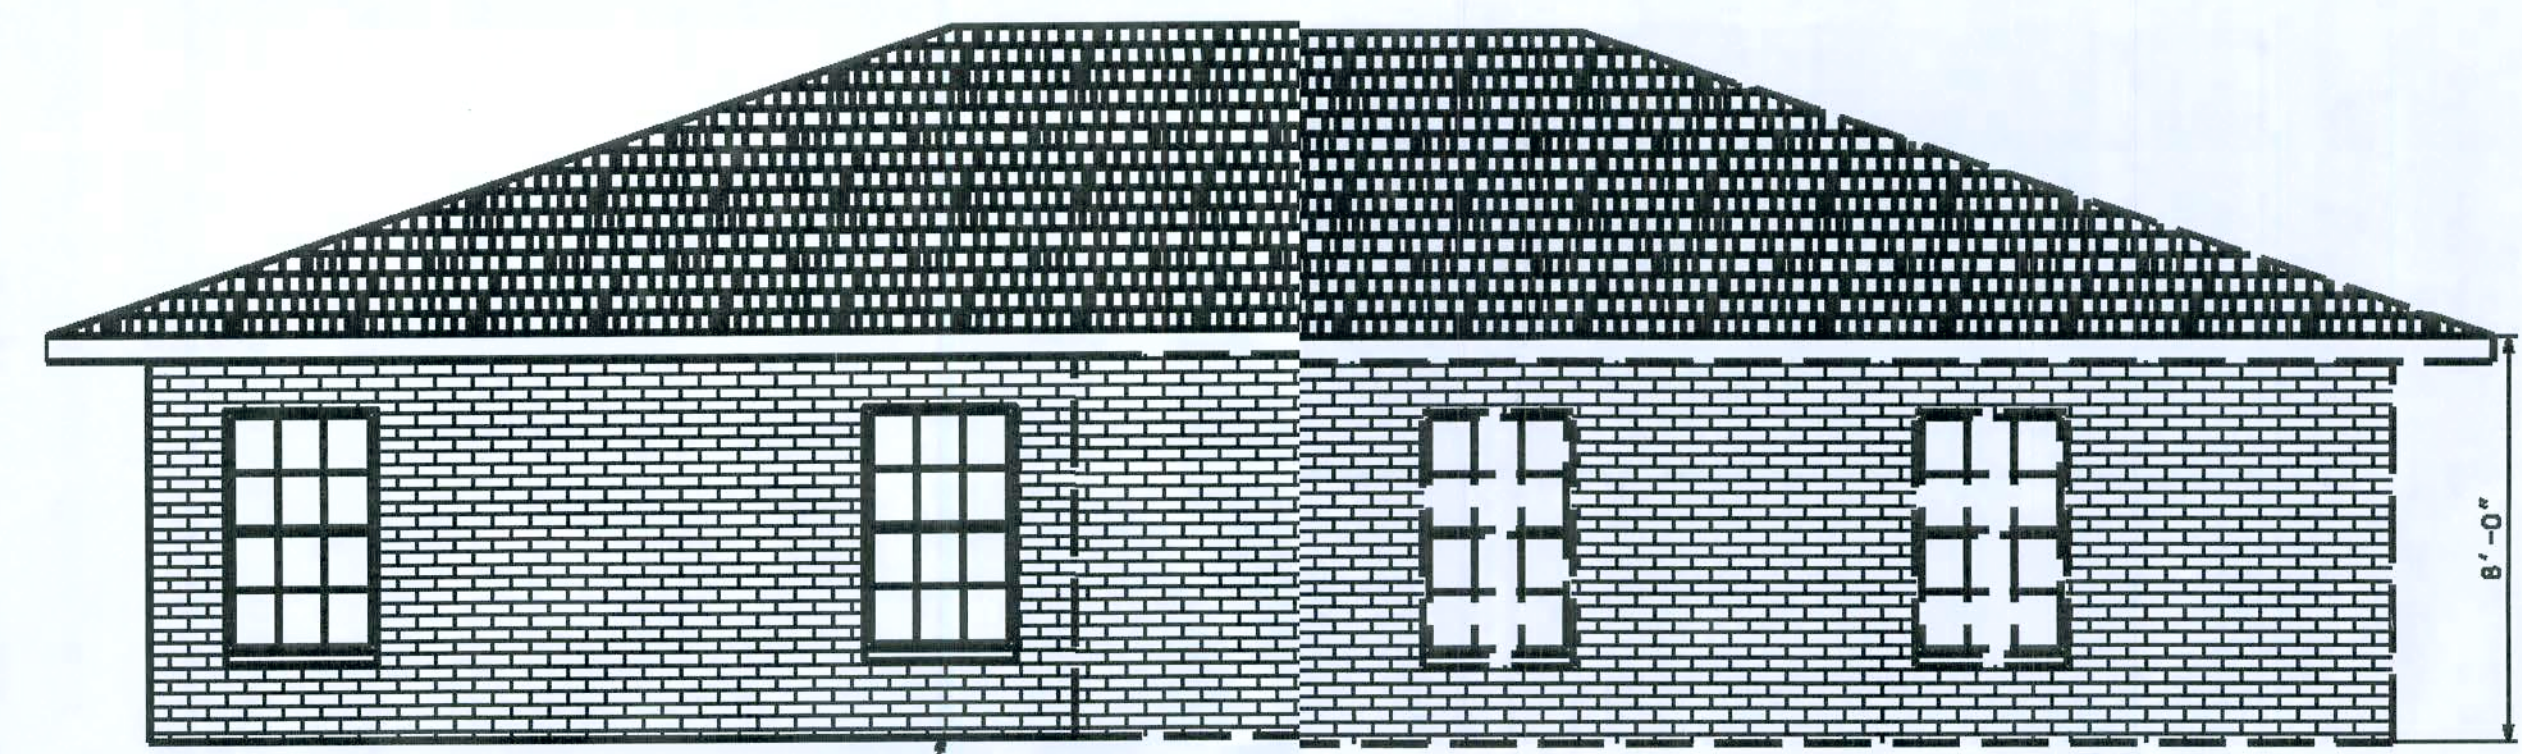

FINISHED FLOOR

LEFT ELEVATION

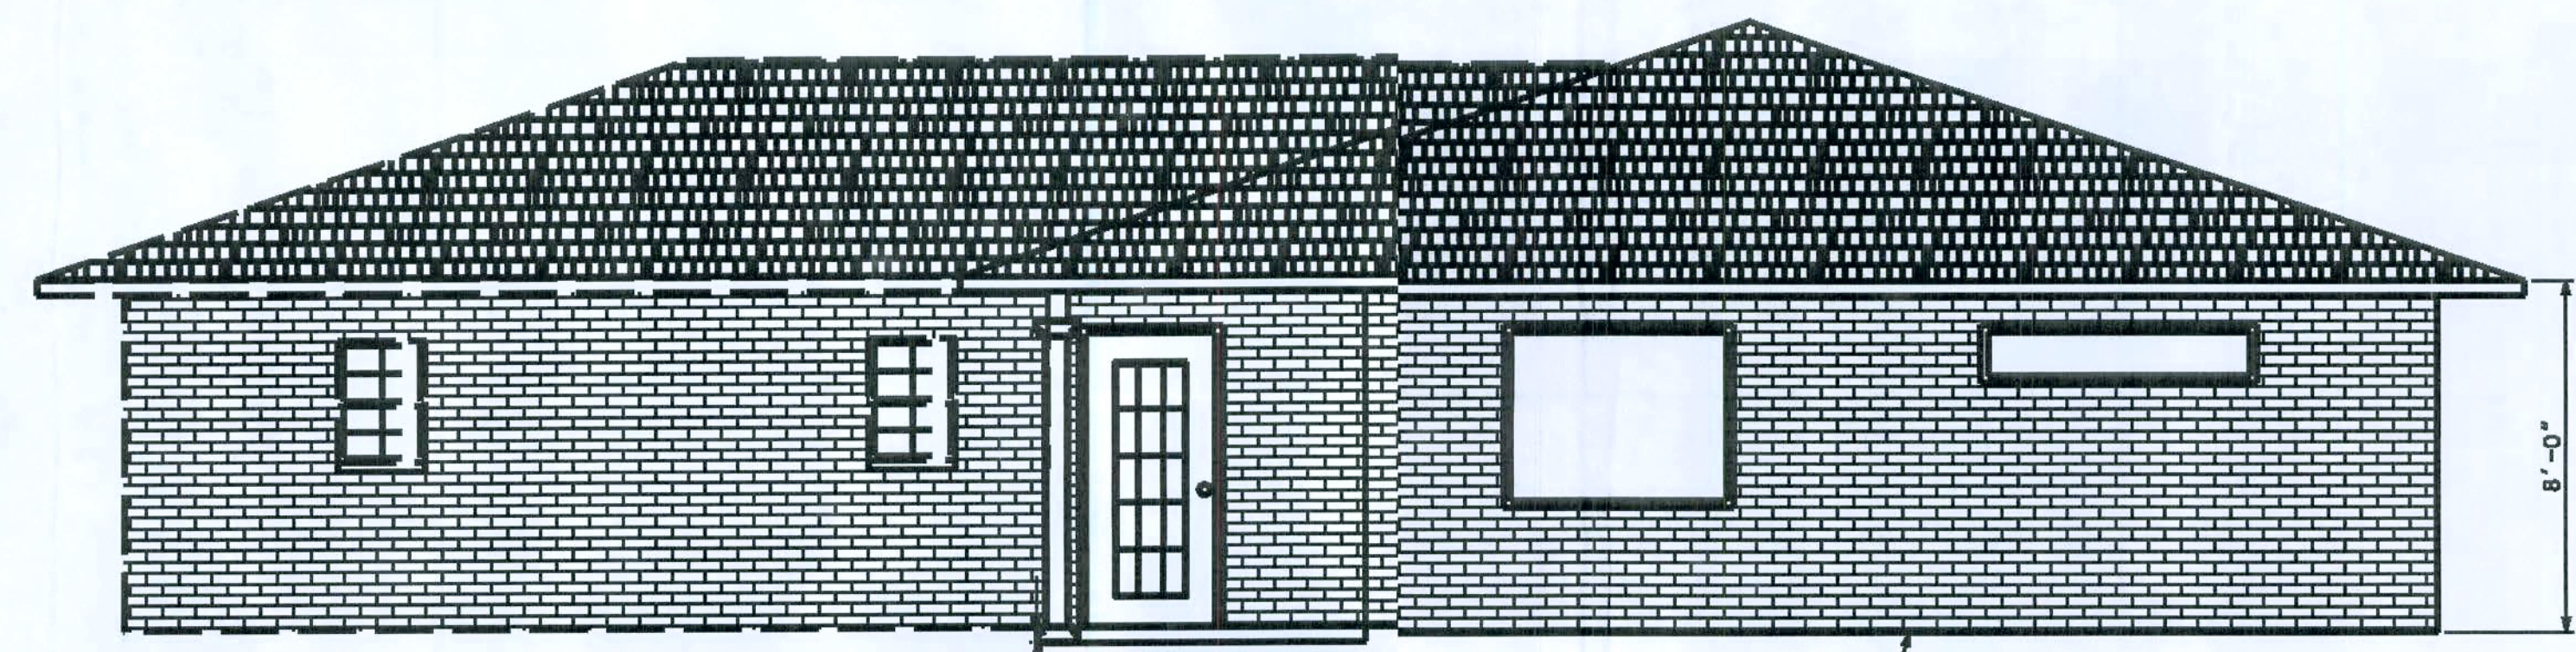

4" STEP DOWN

FINISHED FLOOR

REAR ELEVATION


0 4' 8'
SCALE

PLANS PREPARED BY: MICHAEL BLAKLEY 402 SE NEIGHBORS CT. LAKE CITY, FL 32025	BLAKLEY RESIDENCE COLUMBIA COUNTY, FLORIDA	SHEET 4 OF 8
---	---	-----------------------

PLANS PREPARED BY:
MICHAEL BLAKLEY
402 SE NEIGHBORS CT., LAKE CITY, FL 32025

BLAKLEY RESIDENCE
COLUMBIA COUNTY, FLORIDA

SHEET
5
OF
8

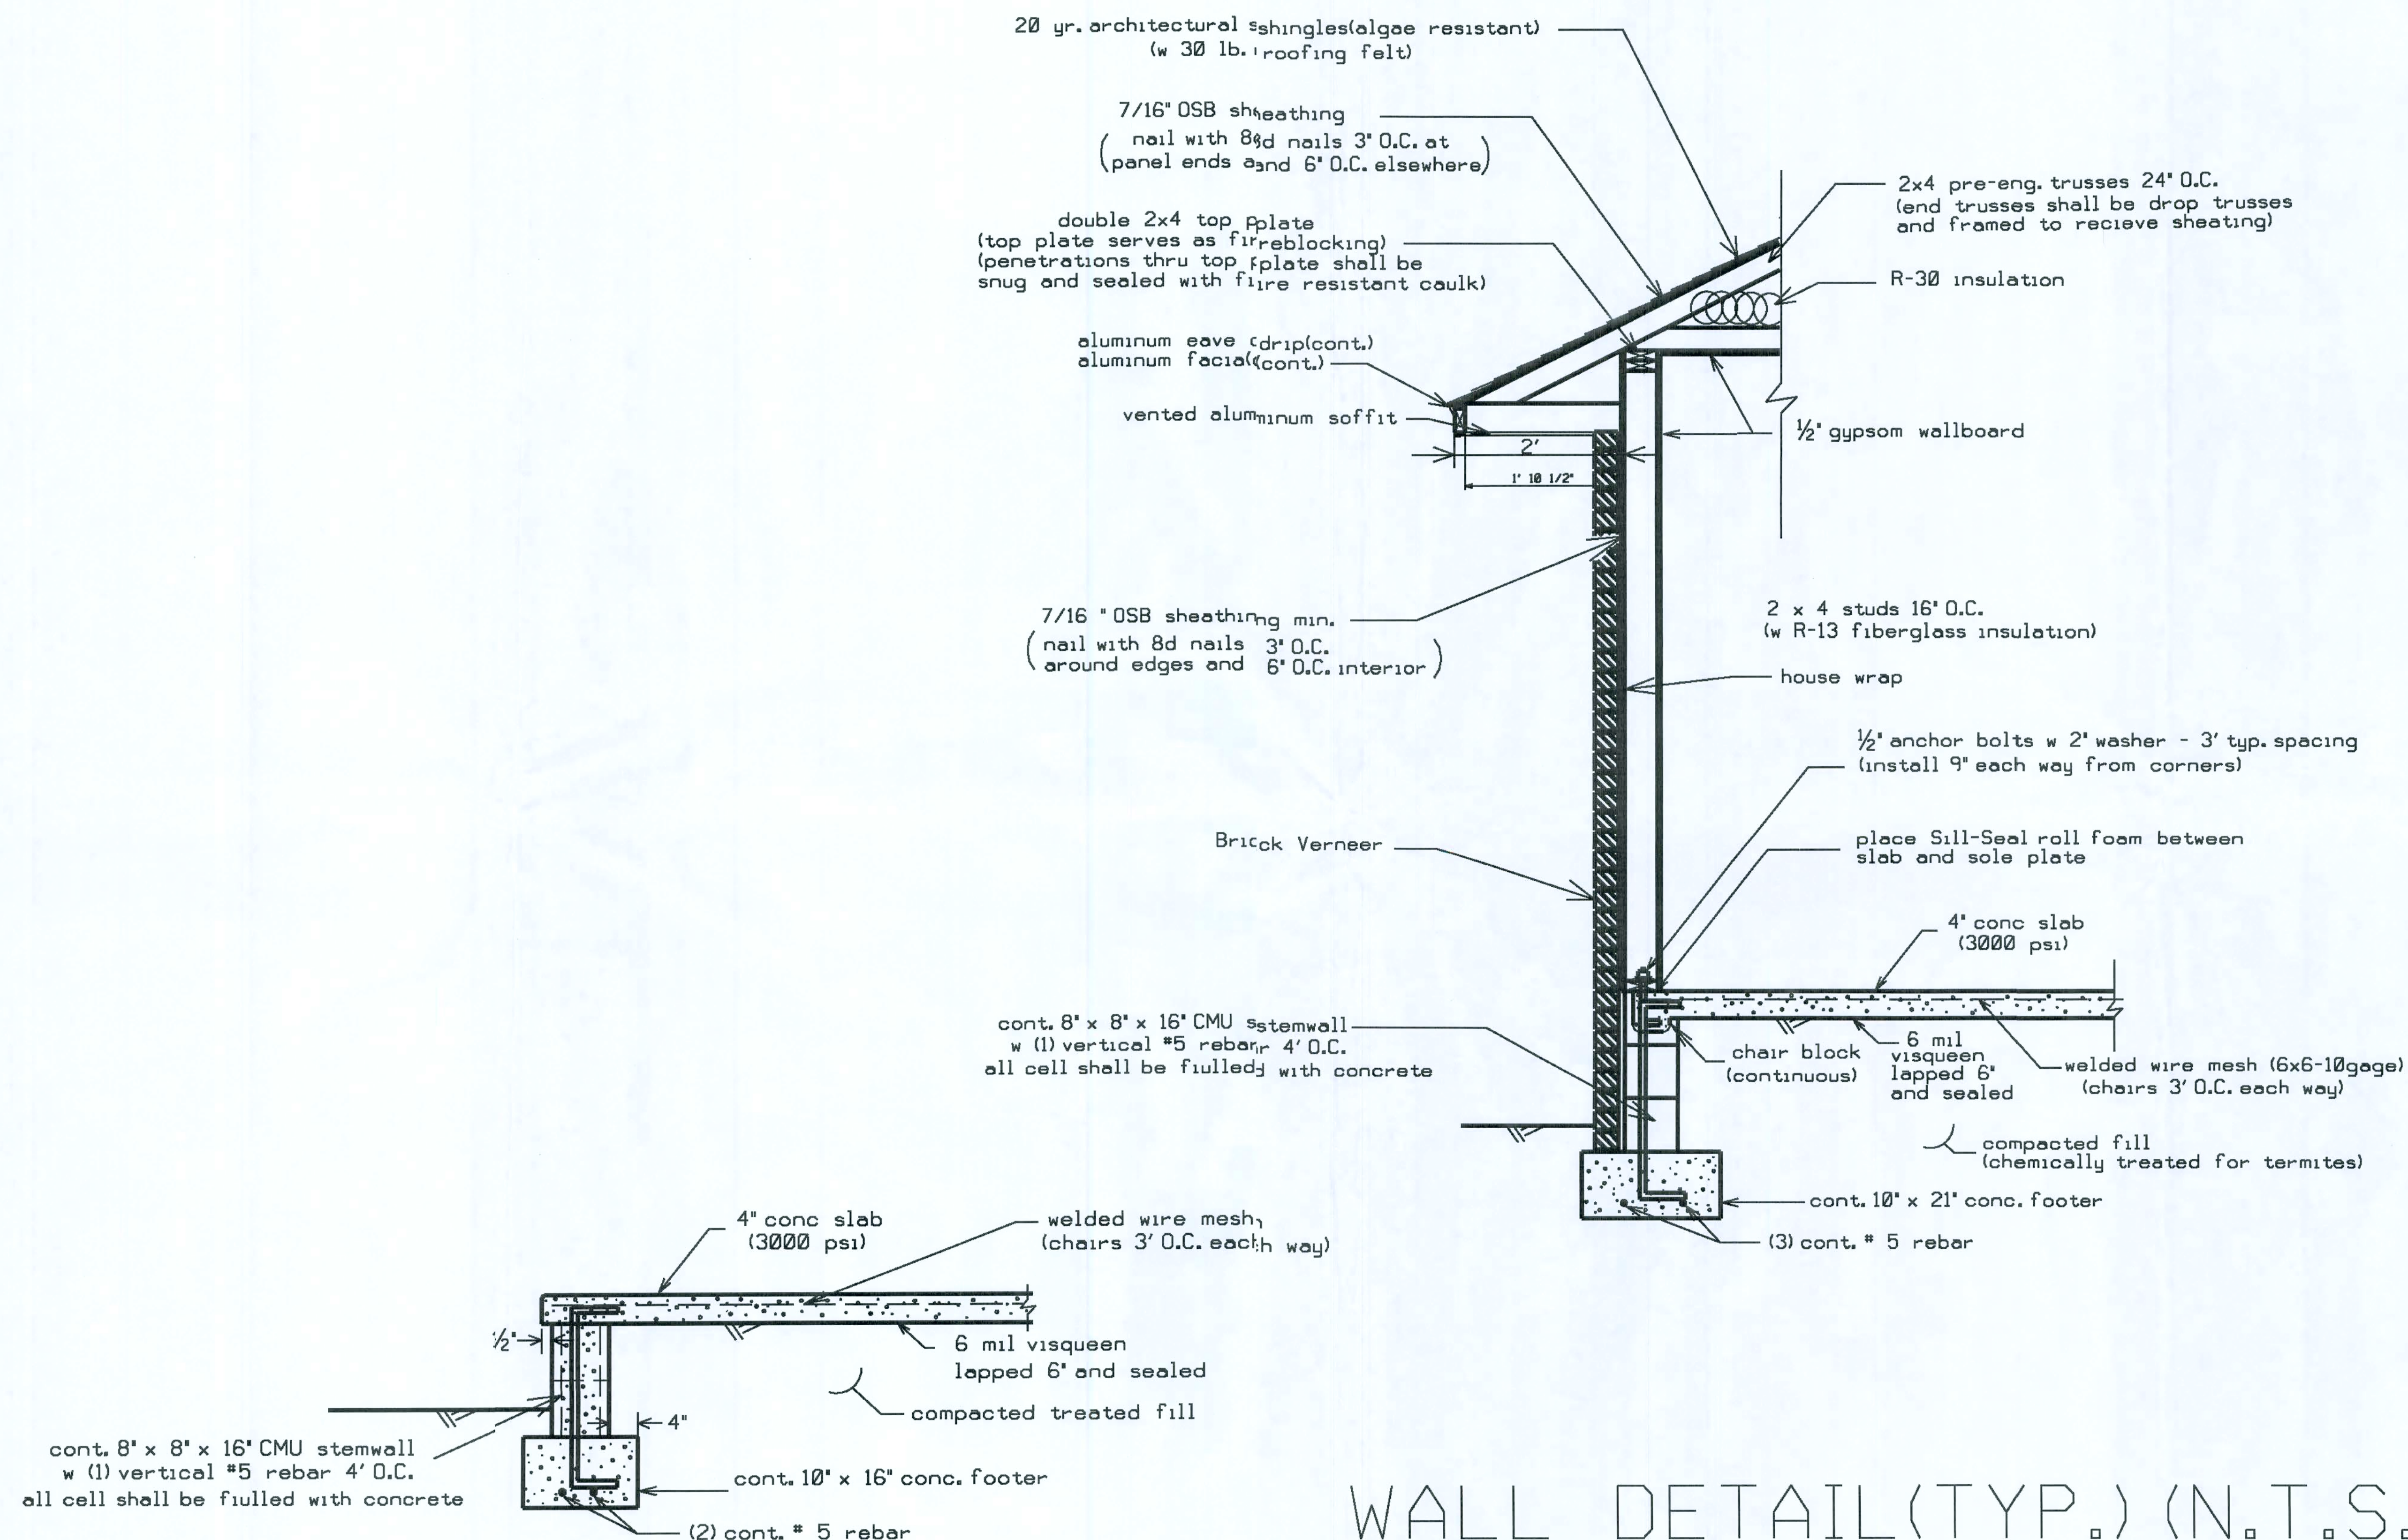

WALL DETAIL(TYP.) (N.T.S.)


WALL SECTION 1
PLAN SHEET 5

HEADER SIZES/MATERIAL SHALL BE AS FOLLOWS:

WINDOW AND DOOR OPENINGS (2 - #2 SYP 2X10's with 1/2" plywood between)
PORCH BEAMS (2 - #2 SYP 2X10's with 1/2" plywood between)

PORCH FOUNDATION (N.T.S.)

PORCH SECTION 3
PLAN SHEET 5

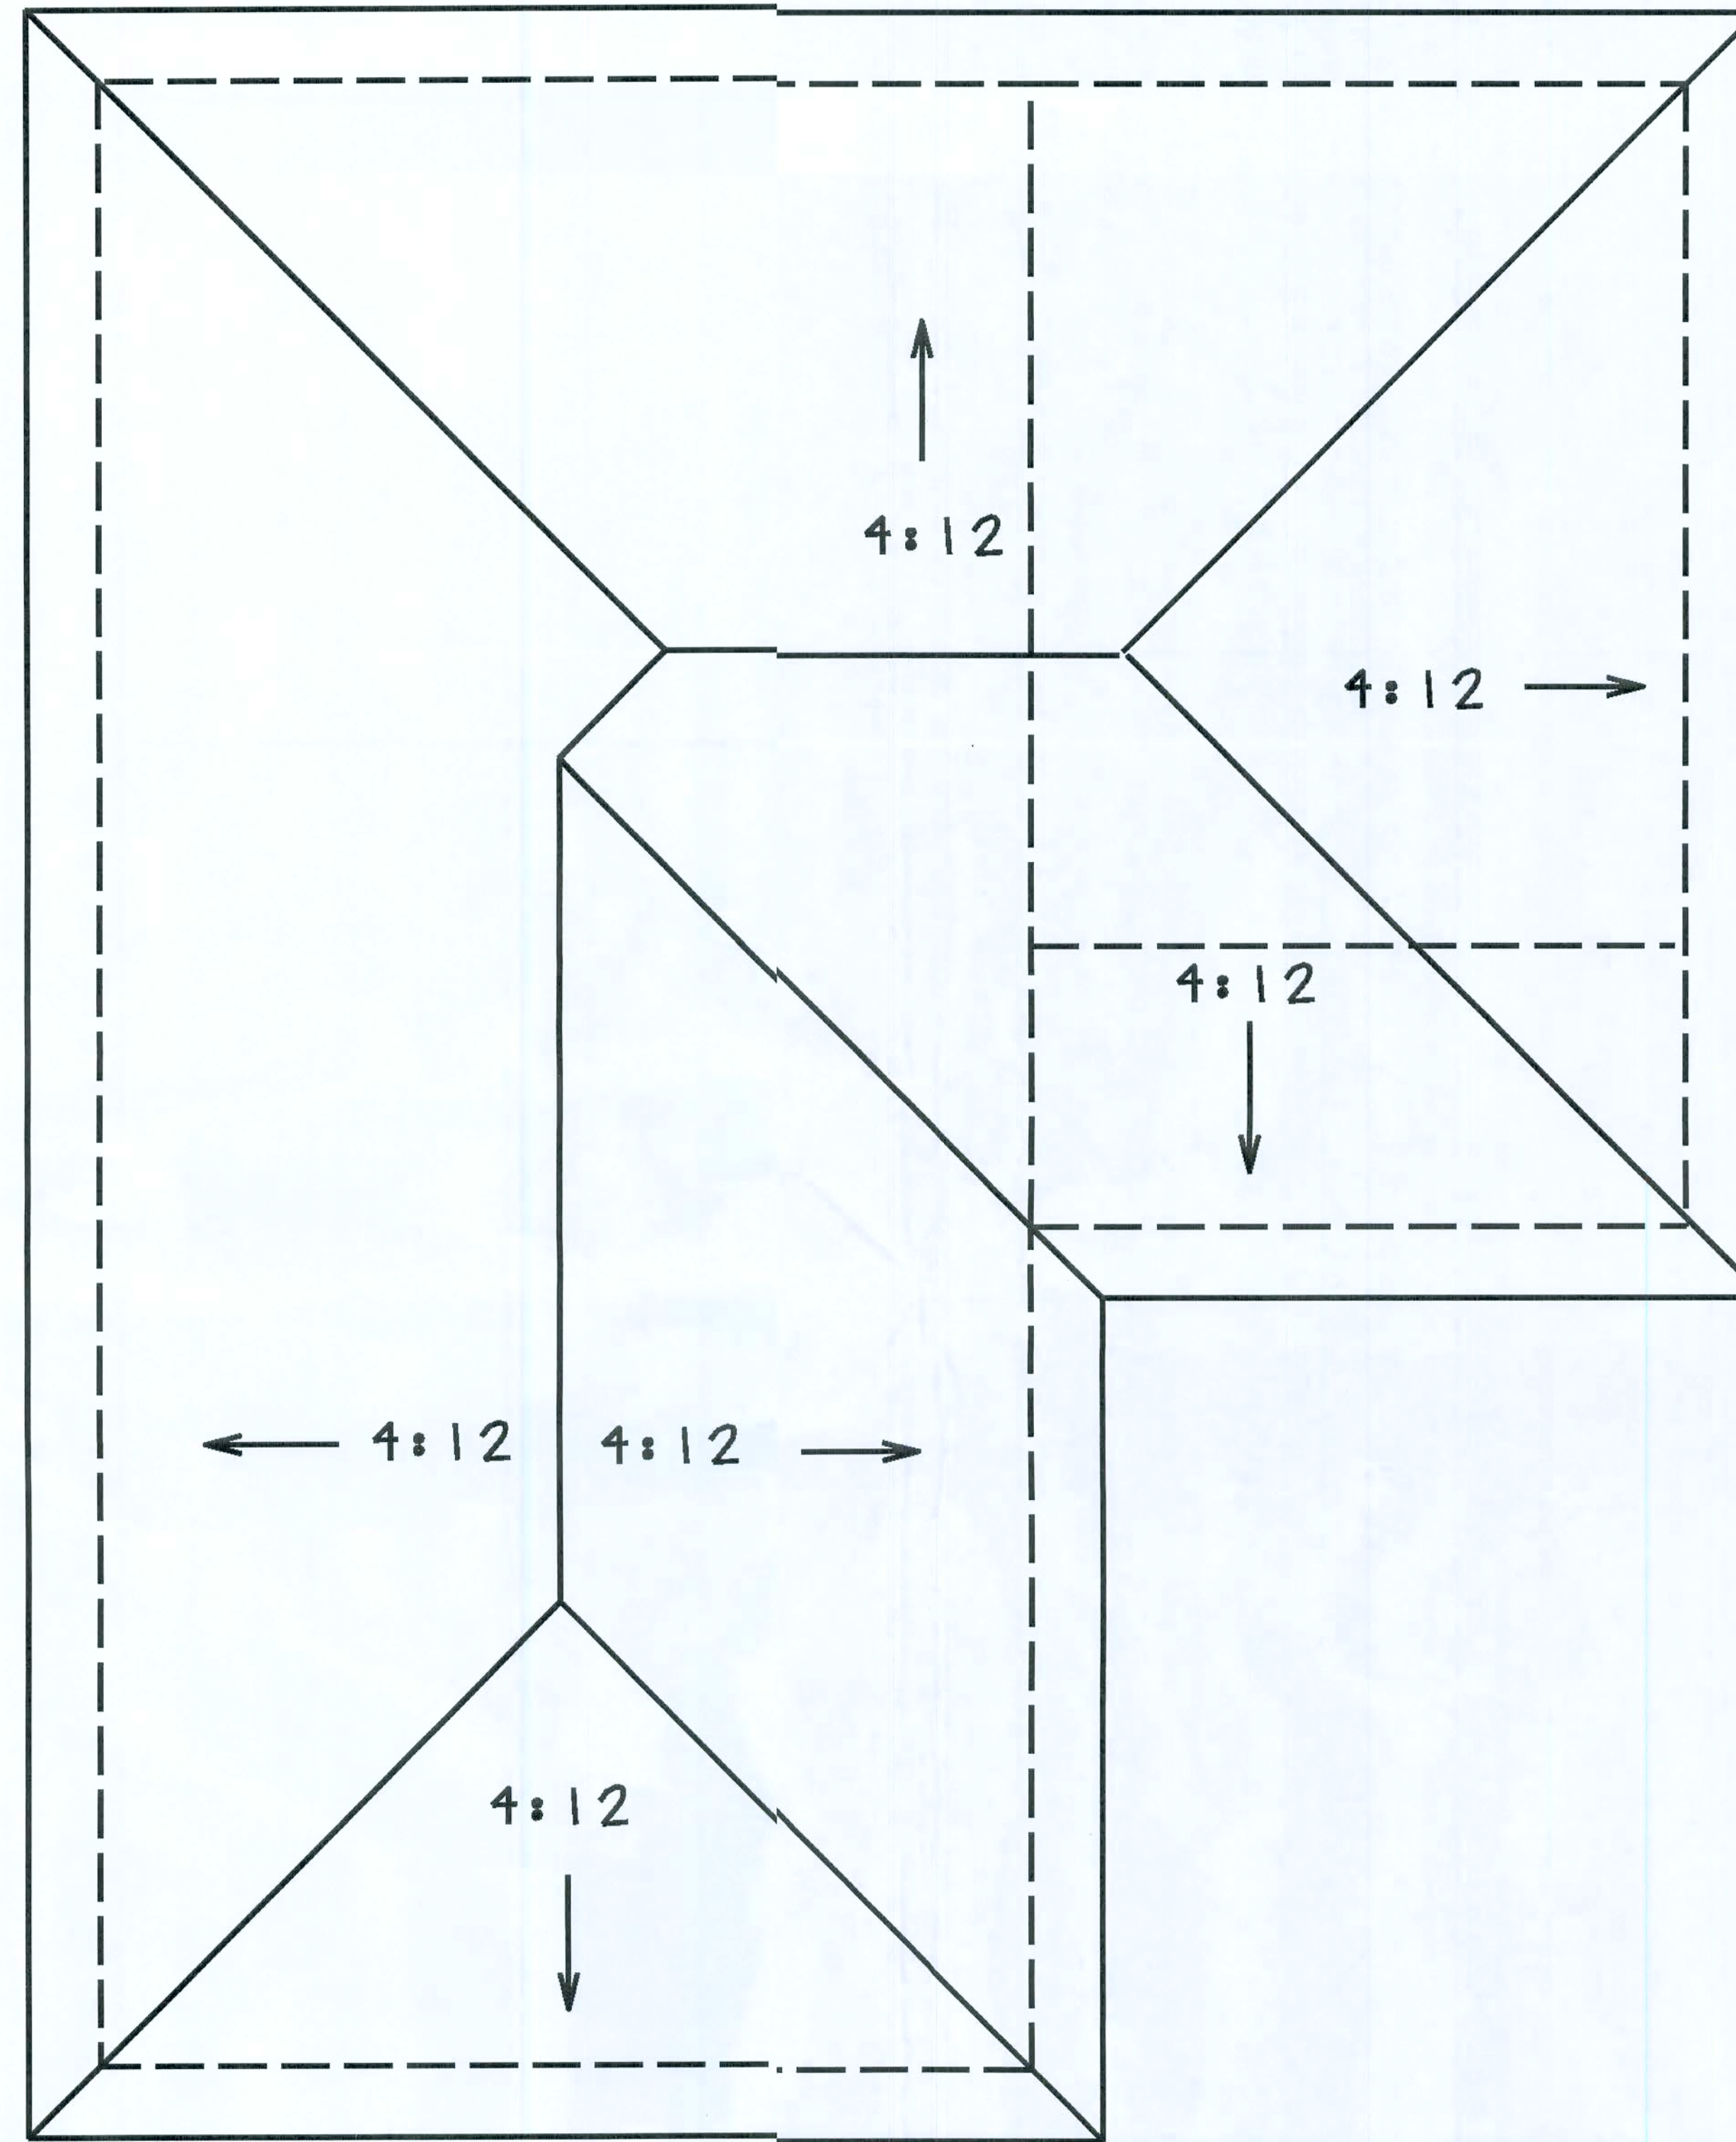

ROOF PLAN


0 4' 8'
SCALE

BLAKLEY RESIDENCE
COLUMBIA COUNTY, FLORIDA

PLANS PREPARED BY:
MICHAEL BLAKLEY
402 SE NEIGHBORS CT., LAKE CITY, FL 32025

SHEET
6
OF
8

FOUNDATION & PLUMBING PLAN

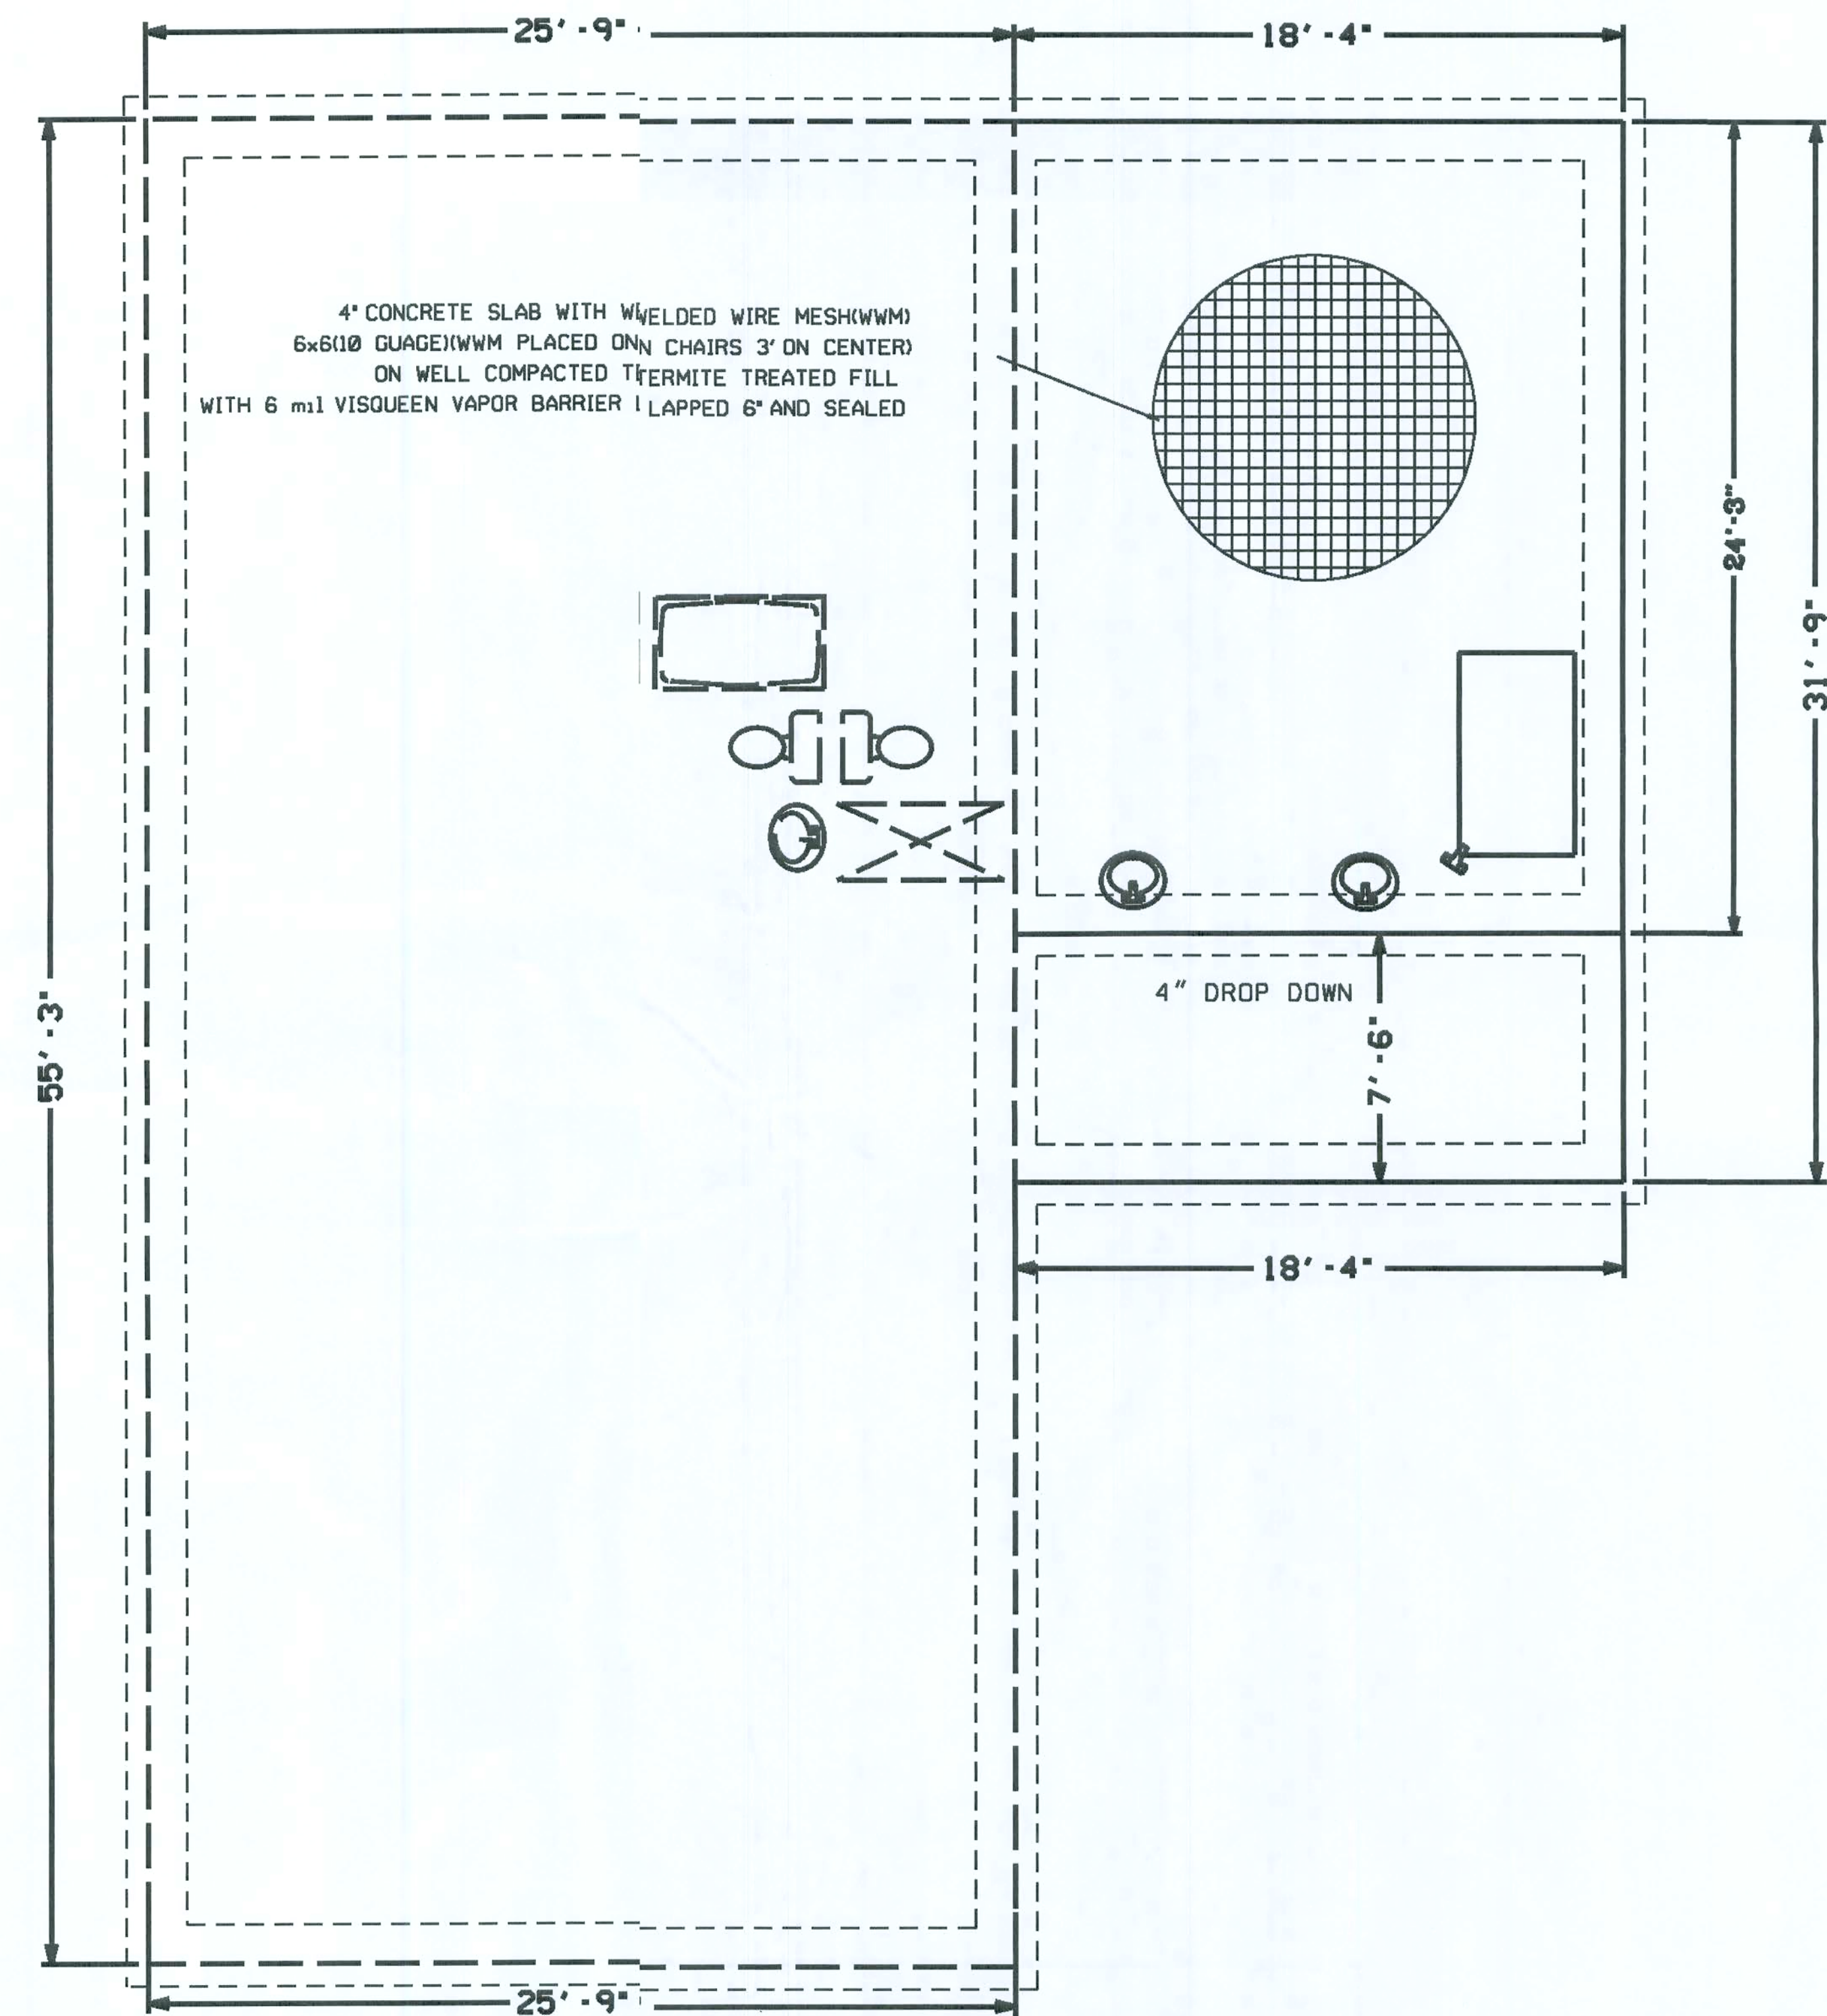


0 4' 8'
SCALE

BLAKLEY RESIDENCE
COLUMBIA COUNTY, FLORIDA

PLANS PREPARED BY:
MICHAEL BLAKLEY
402 SE NEIGHBORS CT. LAKE CITY, FL 32025

SHEET
7
OF
8

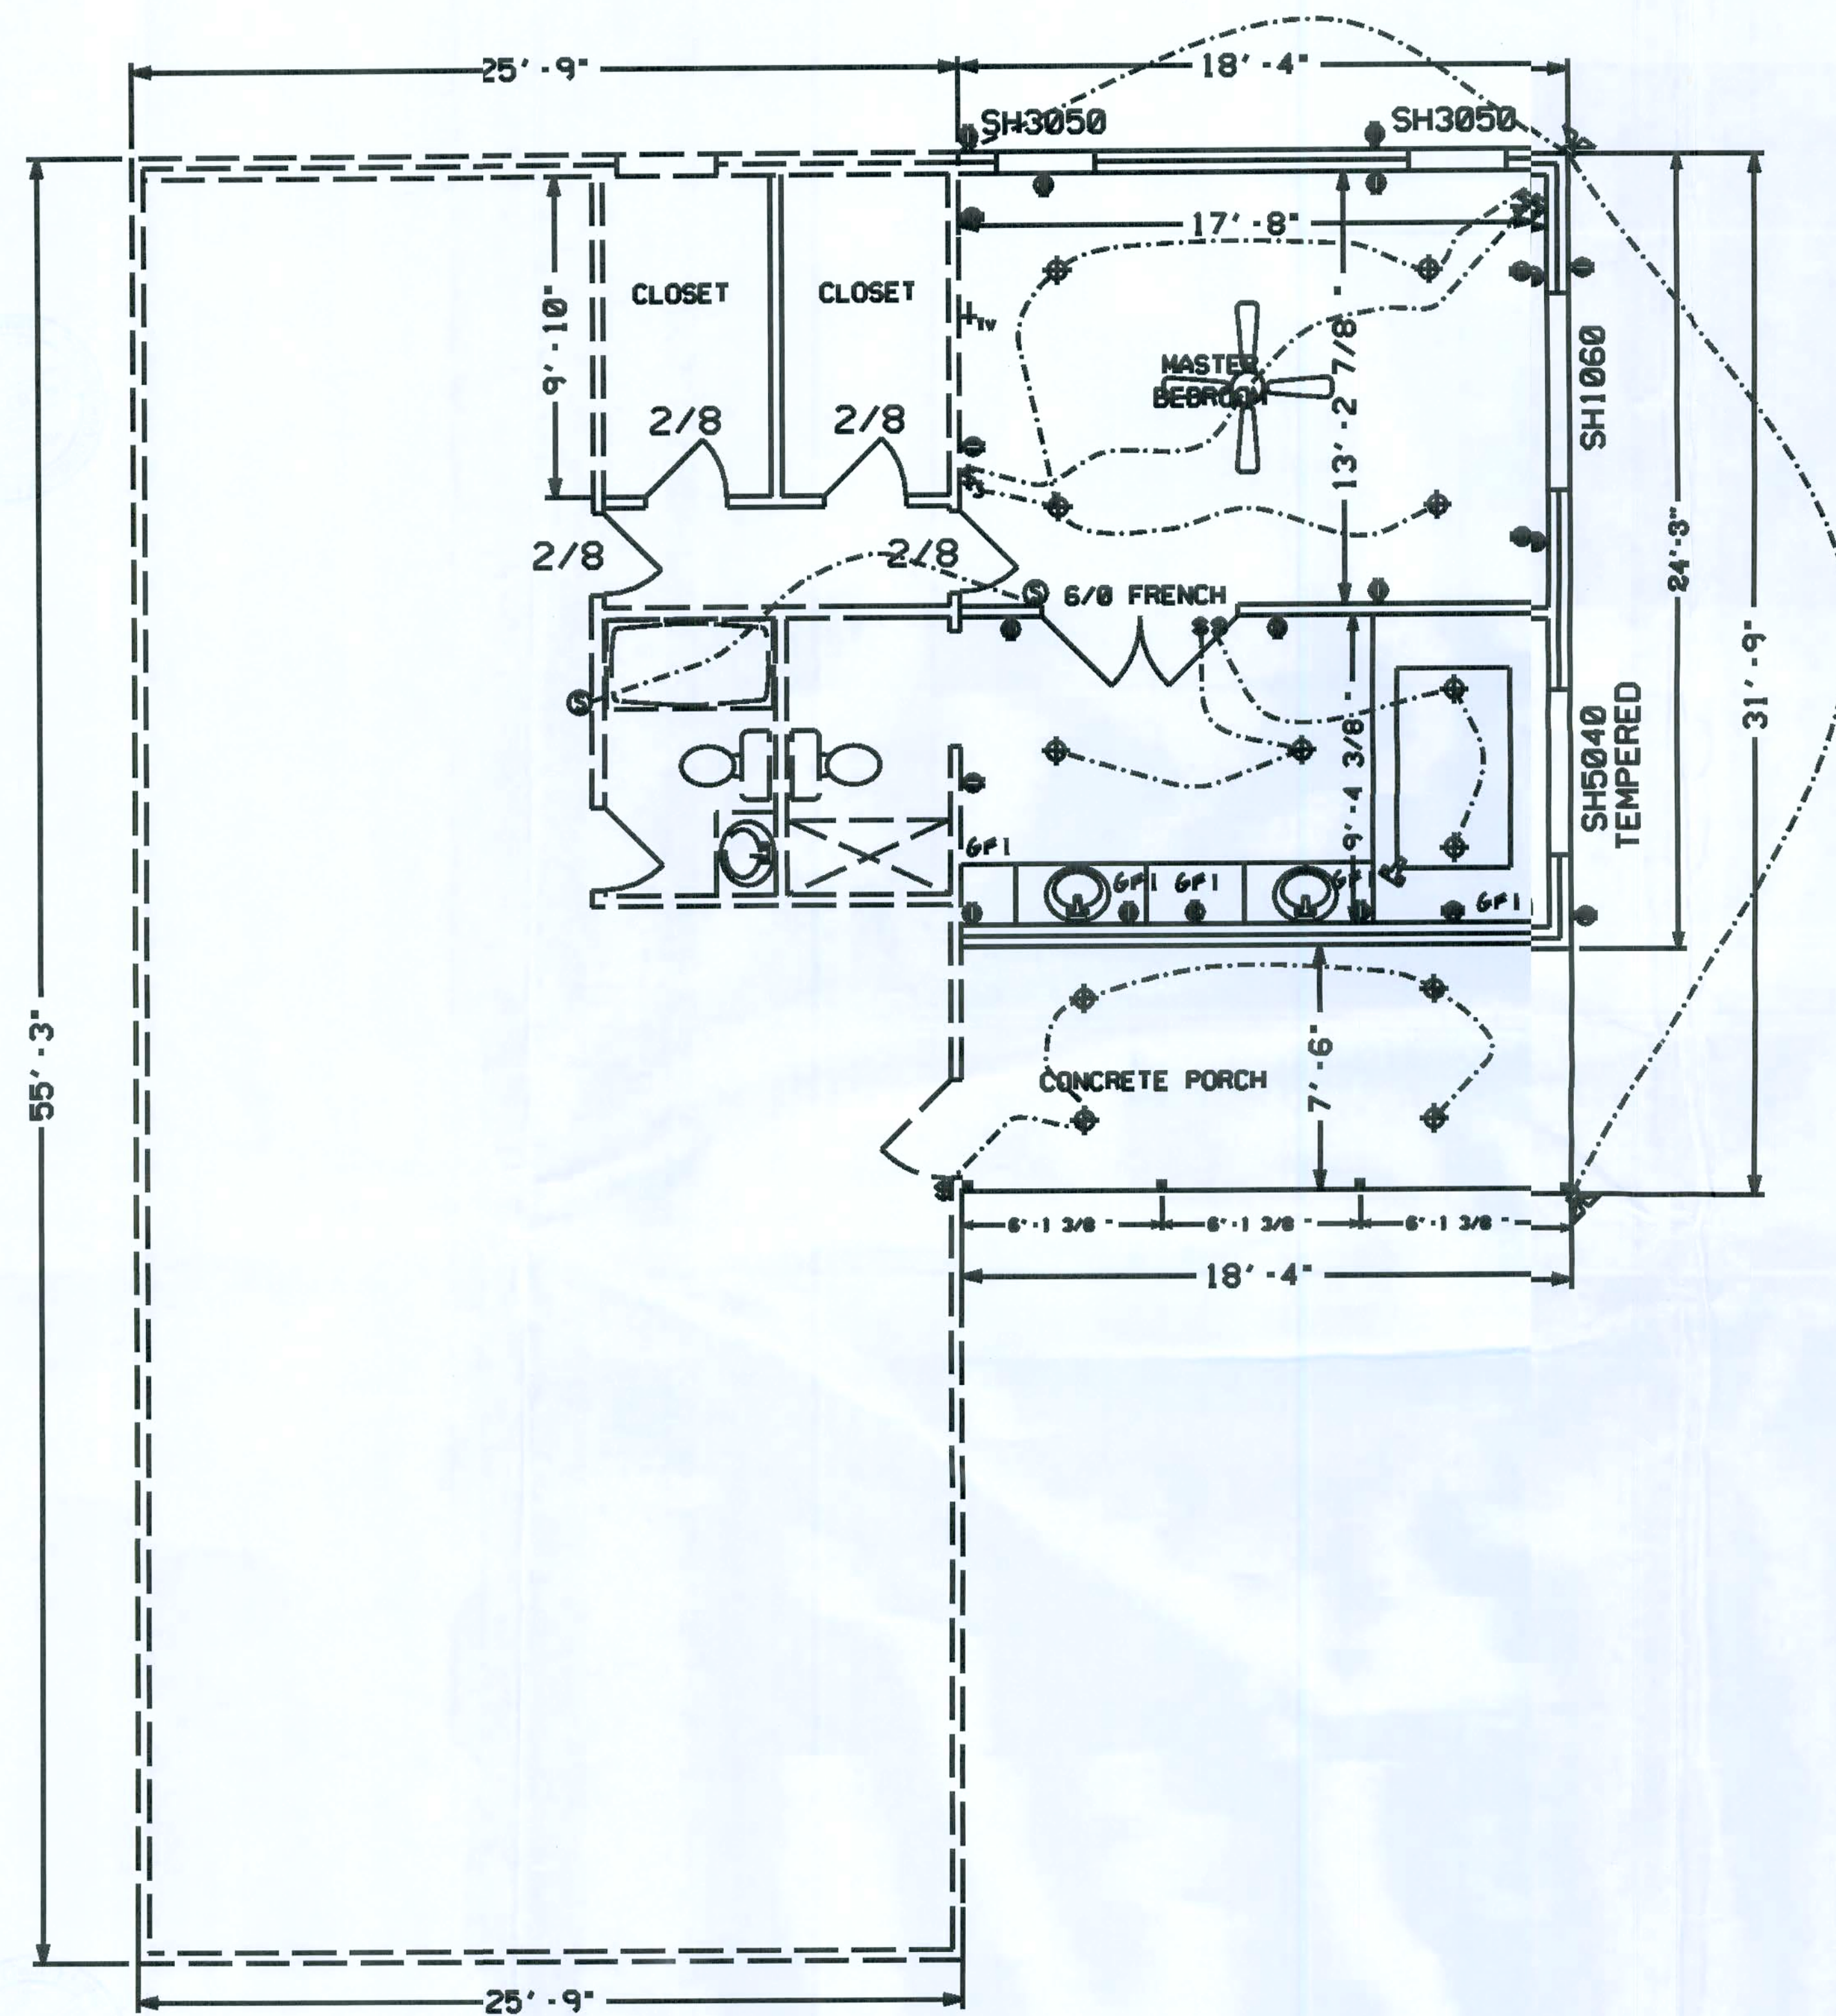

NOTES:

1. ALL EXTERIOR RECEPTACLES SHALL BE WEATHERPROOF, AND ON A GFI CIRCUIT.
2. BEDROOM RECEPTS SHALL BE PART OF AN AFCI CIRCUIT.

ELECTRICAL SYMBOLS

TYPE	DESCRIPTION
	DUPLEX OUTLET, 110V
GFI	GFI RECEPT OR PART OF A GFI CIRCUIT
	SINGLE POLE SWITCH
	THREE WAY SWITCH
	INCANDESCENT LIGHT, 100 WATTS
	TELEPHONE
	CABLE TELEVISION
	CEILING FAN WITH LIGHTS
	SMOKE DETECTOR AC/DC AND INTERCONNECTED
	SECURITY LIGHT

0 4' 8'
scale

BLAKLEY RESIDENCE
COLUMBIA COUNTY, FLORIDA

PLANS PREPARED BY:
MICHAEL BLAKLEY

402 SE NEIGHBORS CT., LAKE CITY, FL 32025

SHEET
8
OF
8