


A BOUNDARY SURVEY IN SECTION 26 & 27, TOWNSHIP
5 SOUTH, RANGE 17 EAST, COLUMBIA COUNTY, FLORIDA.

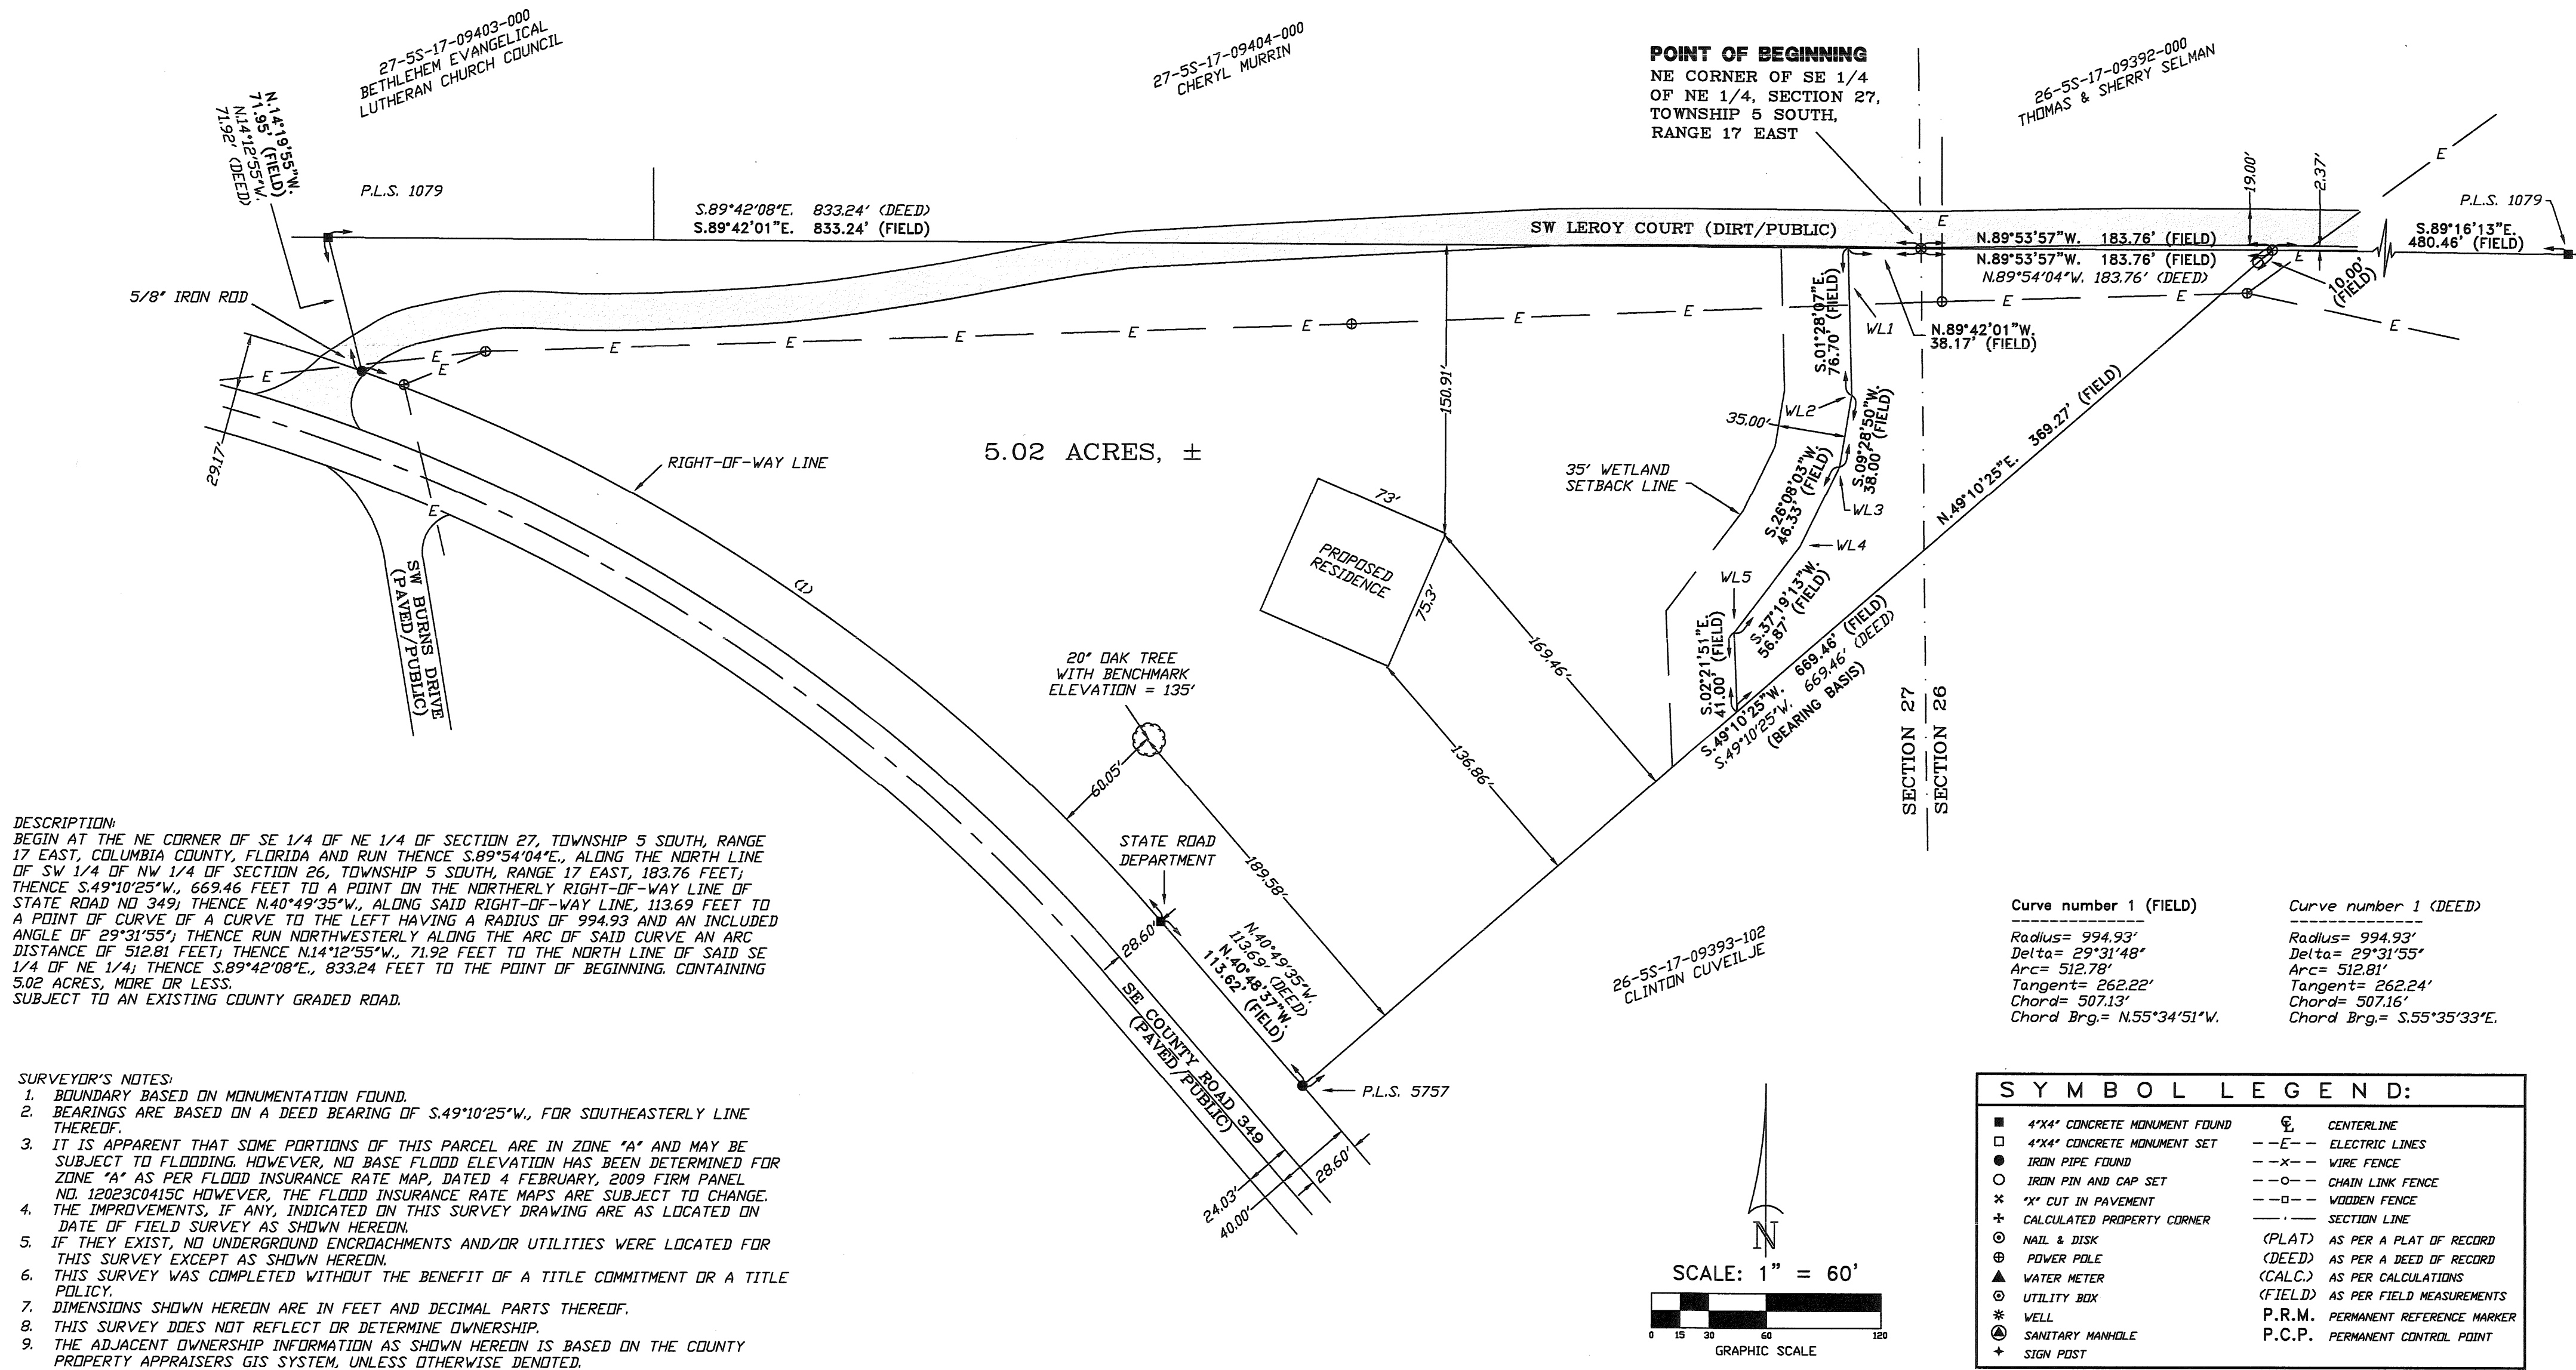

CERTIFIED TO:

ANDY JAY SHORT
CAMPUS USA CREDIT UNION
LAKE CITY TITLE
STEWART TITLE GUARANTY COMPANY

FIELD BOOK: 379 PAGE(S): 36

SURVEYOR'S CERTIFICATION:


I HEREBY CERTIFY THAT THIS SURVEY WAS MADE UNDER MY RESPONSIBLE CHARGE AND MEETS THE MINIMUM TECHNICAL STANDARDS AS SET FORTH BY THE FLORIDA BOARD OF PROFESSIONAL SURVEYORS AND MAPPERS IN CHAPTER 5J-17, FLORIDA ADMINISTRATIVE CODE, PURSUANT TO SECTION 472.027, FLORIDA STATUTES.

03/03/2022
FIELD SURVEY DATE

03/04/2022
DRAWING DATE

L. SCOTT BRITT, P.S.M.
CERTIFICATION # 5757

NOTE: UNLESS IT BEARS THE ORIGINAL SIGNATURE AND THE ORIGINAL RAISED SEAL OF A FLORIDA LICENSED SURVEYOR AND MAPPER THIS DRAWING, SKETCH, PLAT OR MAP IS FOR INFORMATIONAL PURPOSES ONLY AND IS NOT VALID.

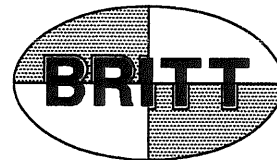

BRITT SURVEYING
& MAPPING, LLC

LAND SURVEYORS AND MAPPERS, L.B. # 8016
1438 SW MAIN BLVD,
LAKE CITY, FLORIDA, 32025

www.brittsurvey.com

TELEPHONE: (386) 752-7163 FAX: (386) 752-5573

WORK ORDER # L- 28347