


Well

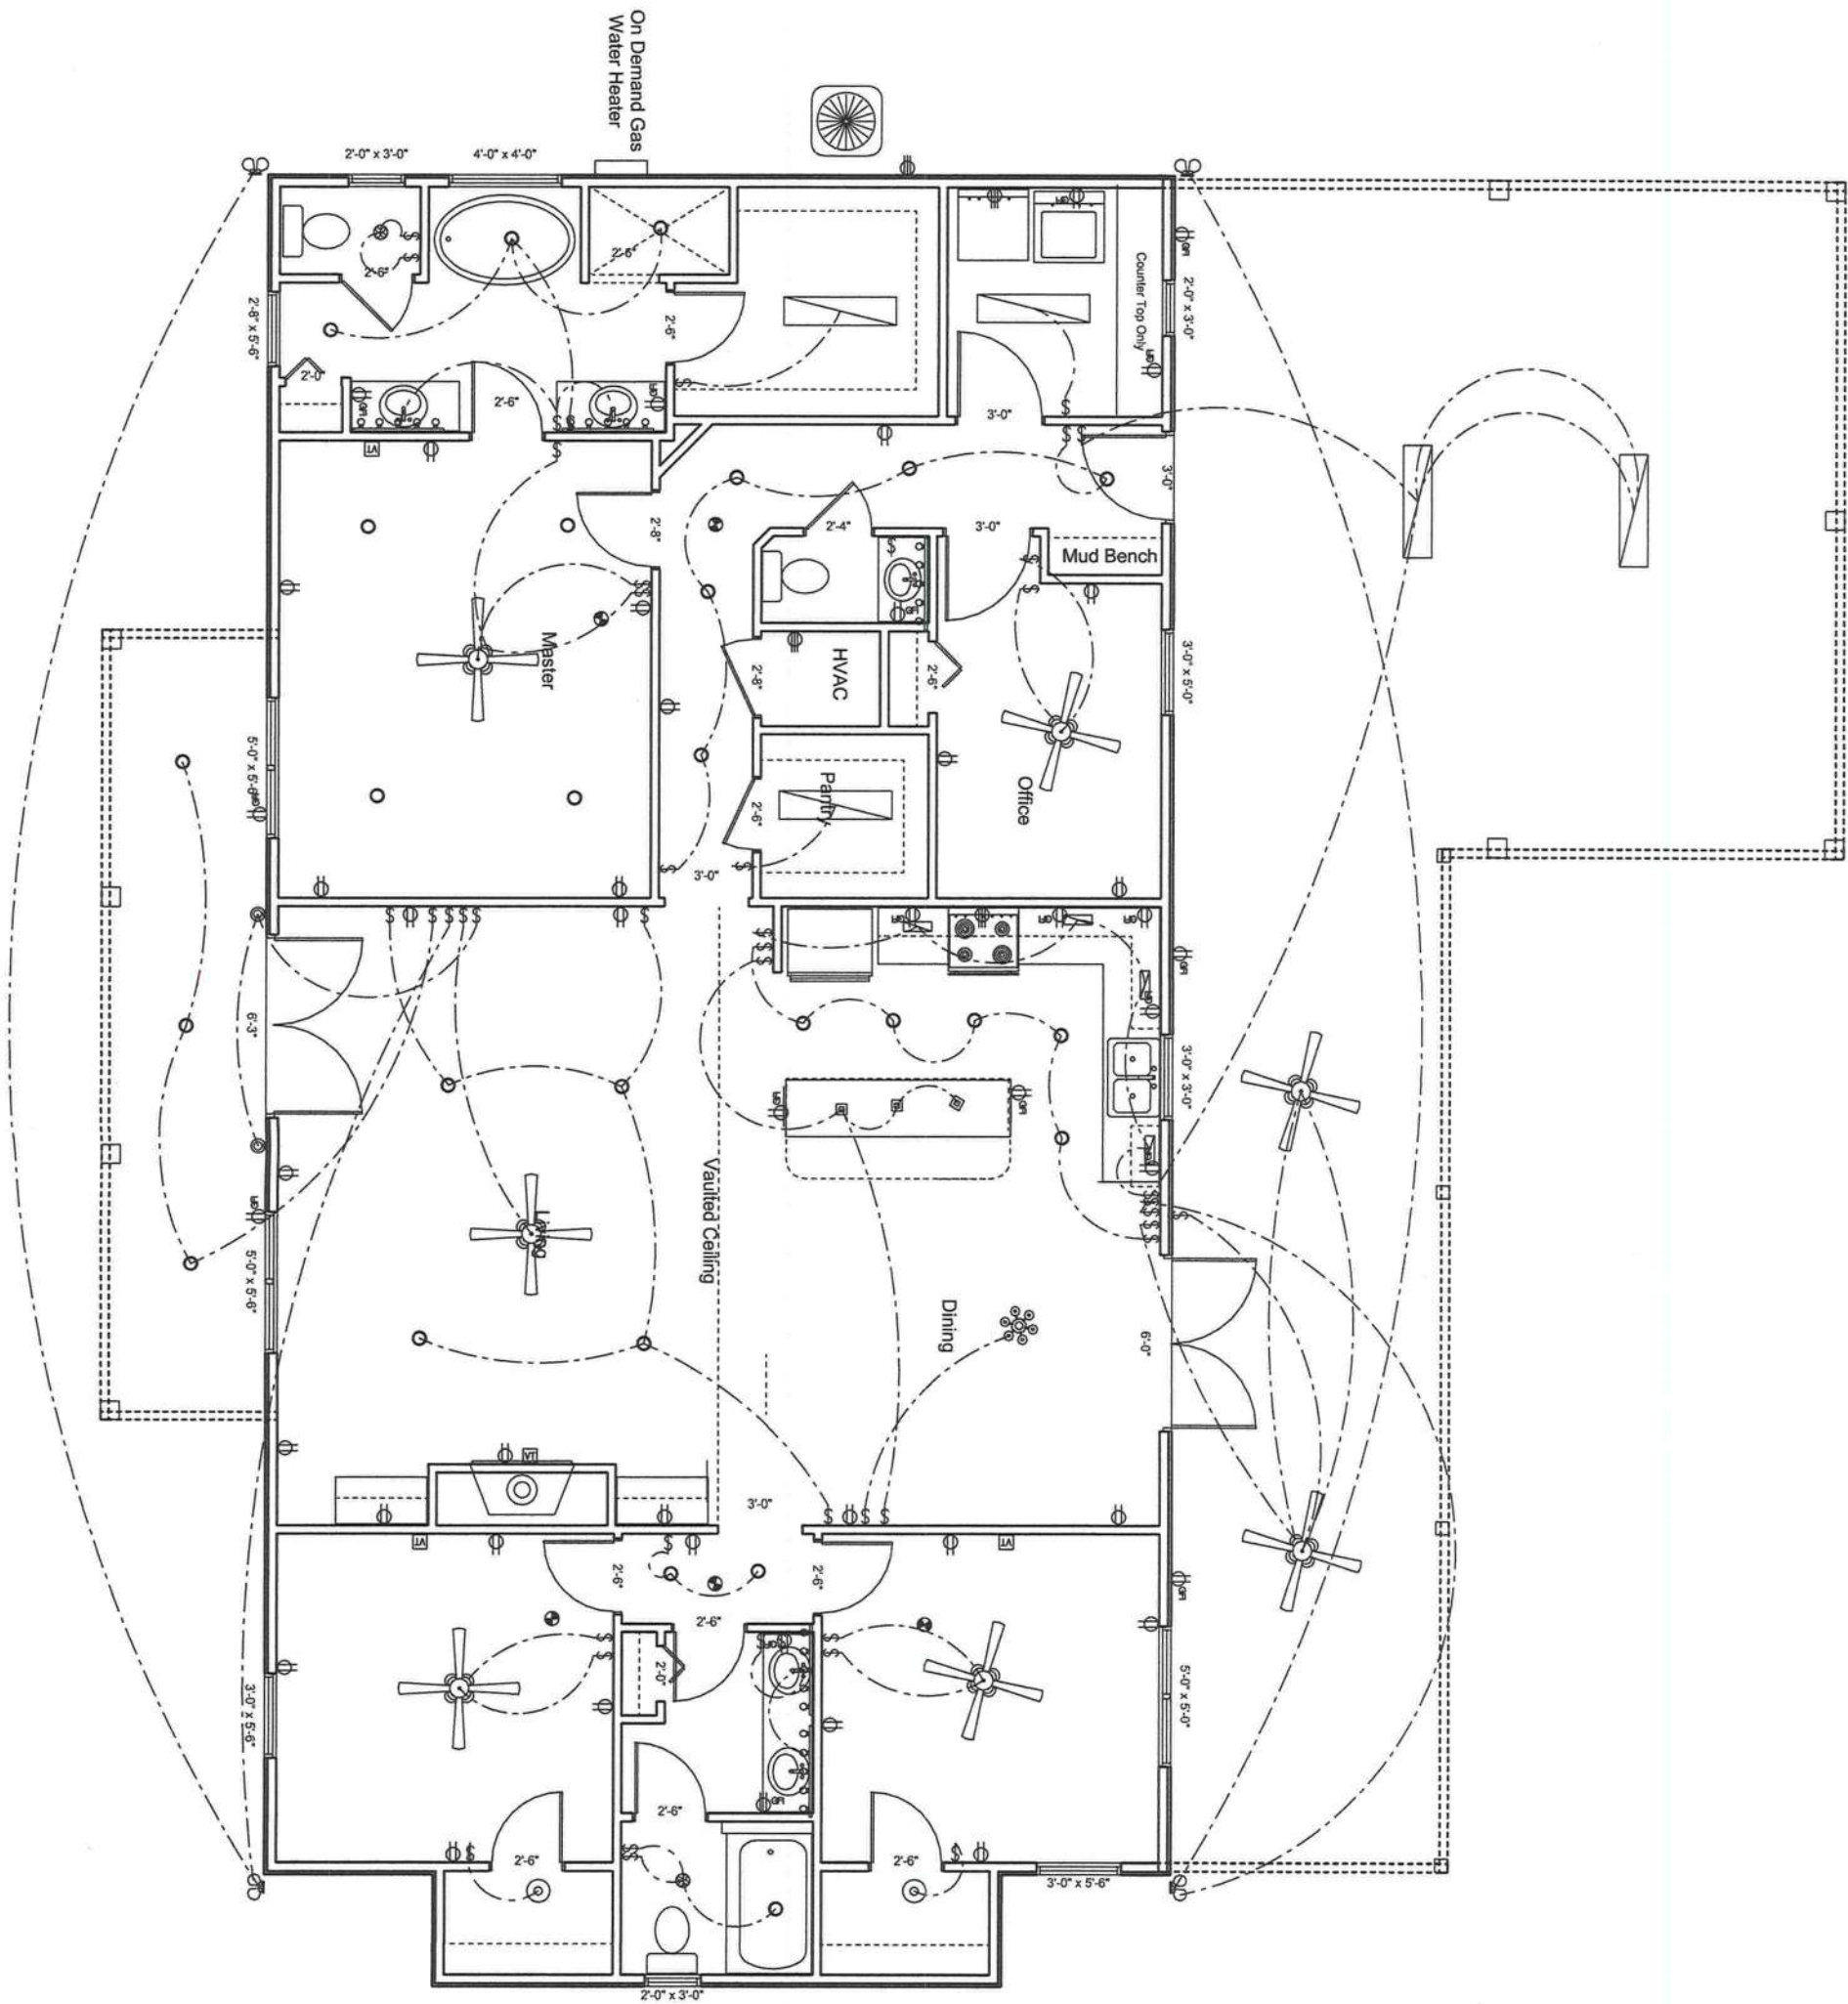

Septic

Living	2000
Front Porch	168
Back Porch	360
Carport	576
Total	3104

New Home For: Josh and Jessica Robinson
By:
B&B Homes~New Home Builders Inc

200 Amp Service
Electric to meet 2014 NEC