


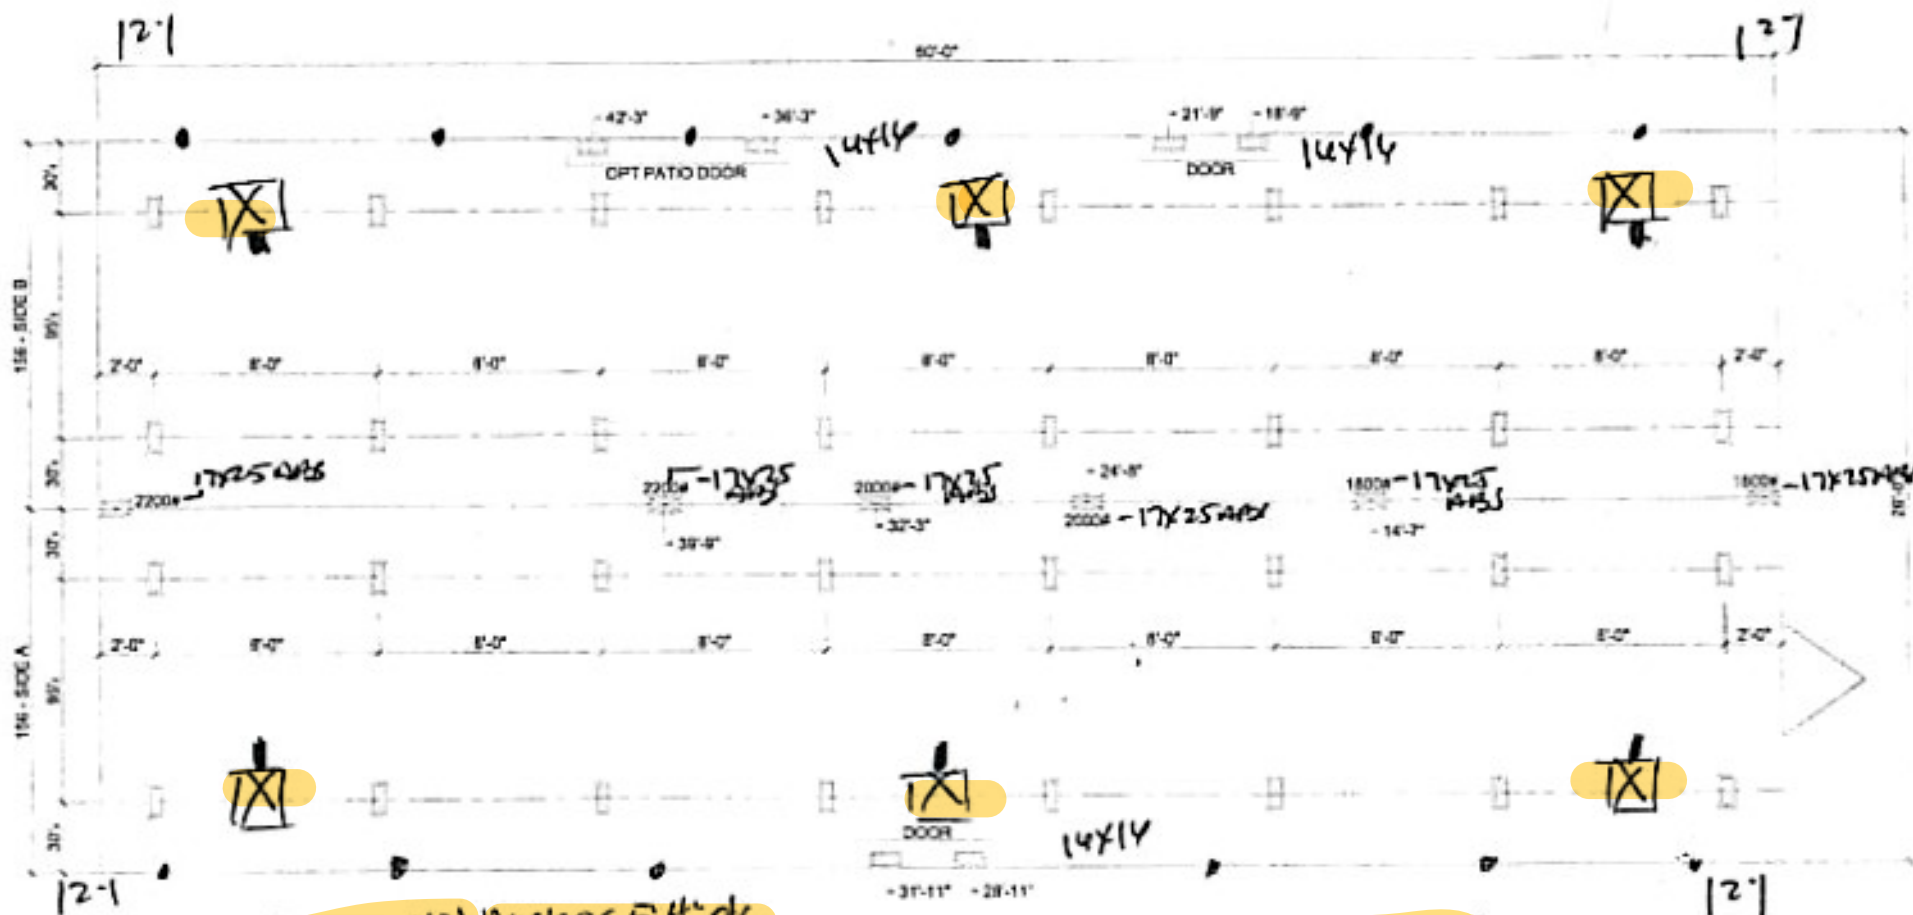

Tie downs - 48" Anchor 5' 4" dc
 MARRIAGE LINE OPENING SUPPORT PIER/TYP. - 17x25 ABS or 23x31 ABS or 17x25 ABS strip (staked)
 SUPPORT PIER/TYP. 17x25 ABS w/ 8x8x16 SWIC

FOUNDATION NOTES: **DR- Oliver System**
 - THIS DRAWING IS DESIGNED FOR THE STANDARD WIND ZONE AND IS TO BE USED IN CONJUNCTION WITH THE INSTALLATION MANUAL AND ITS SUPPLEMENTS.
 - FOOTINGS ARE SHOWN FOR EXAMPLE ONLY. QUANTITY AND SPACING MAY VARY BASED ON PAD TYPE, SOIL CONDITION, ETC.
 - FOOTINGS ARE REQUIRED AT SUPPORT POSTS. SEE INSTALLATION MANUAL FOR REQUIREMENTS.

Double Frame Tie - 48" Anchor 5' from end then 12' o/c
Live Oak Homes * All perimeter doors 14x14
MODEL: V-2603J-ELITE - 28 X 60 (BOX) * All center line shear wall
3-BEDROOM / 2-BATH Anchors Led



V-2603J-ELITE