




SOUTH RIB 26 AND 29 GA. GRADE 80 STEEL NON-STRUCTURAL OVER 1X4 SYP BATTENS

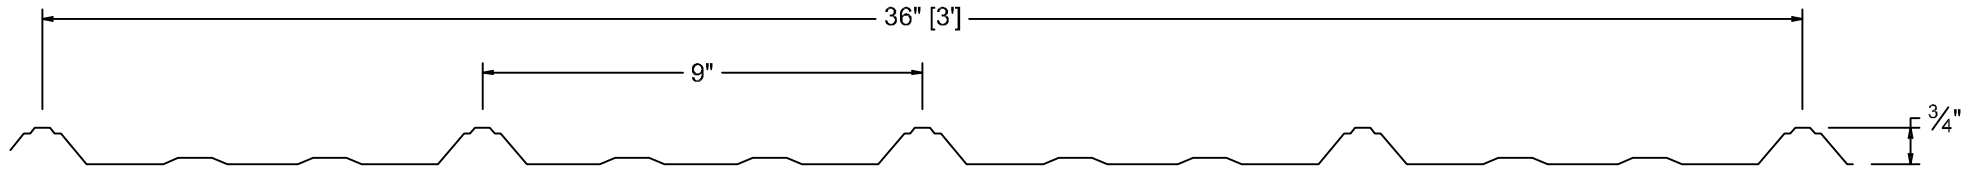

South Rib Profile

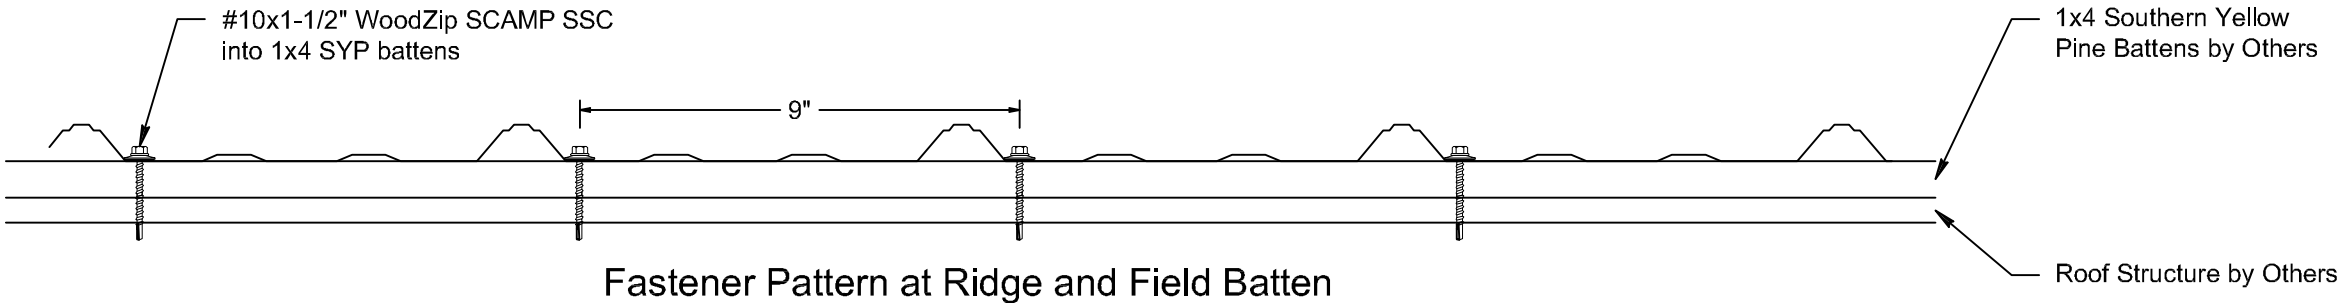

Fastener Pattern at Ridge and Field Batten

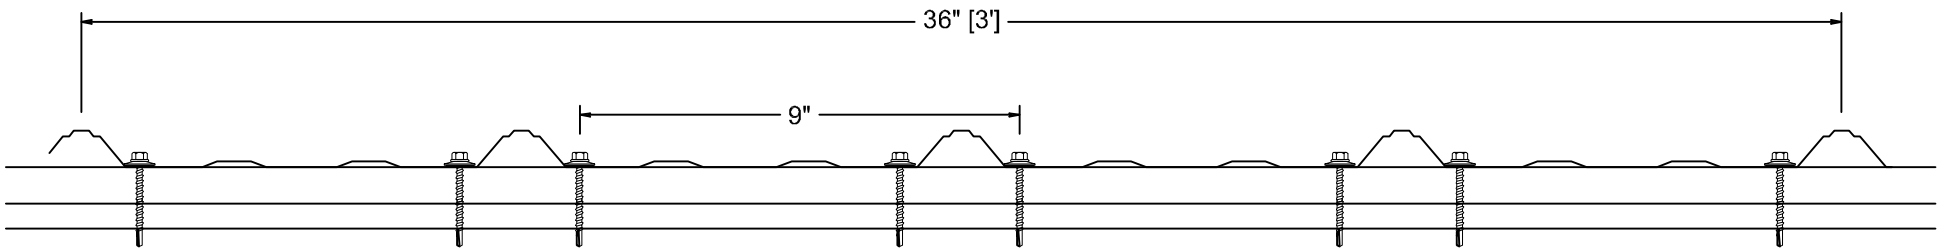

Fastener Pattern at Eave

Lucas
Turner
2018-10-17
15:38+19:00



ZZ

10/16/2018
Lucas A. Turner, P.E.
FL PE #58201
2428 Old Natchez Trc.
Trl., Camden, TN 38320
Ph. 941-380-1574

DEEP SOUTH METALS, LLC	
106 MASTERS RD, EAST PALATKA, FL 32131	
	DATE DRAWN: 10/16/2018
SCALE: NTS	REV: 0
DRAWING: FPA-SouthRibBat	SHT: 1 OF 1