


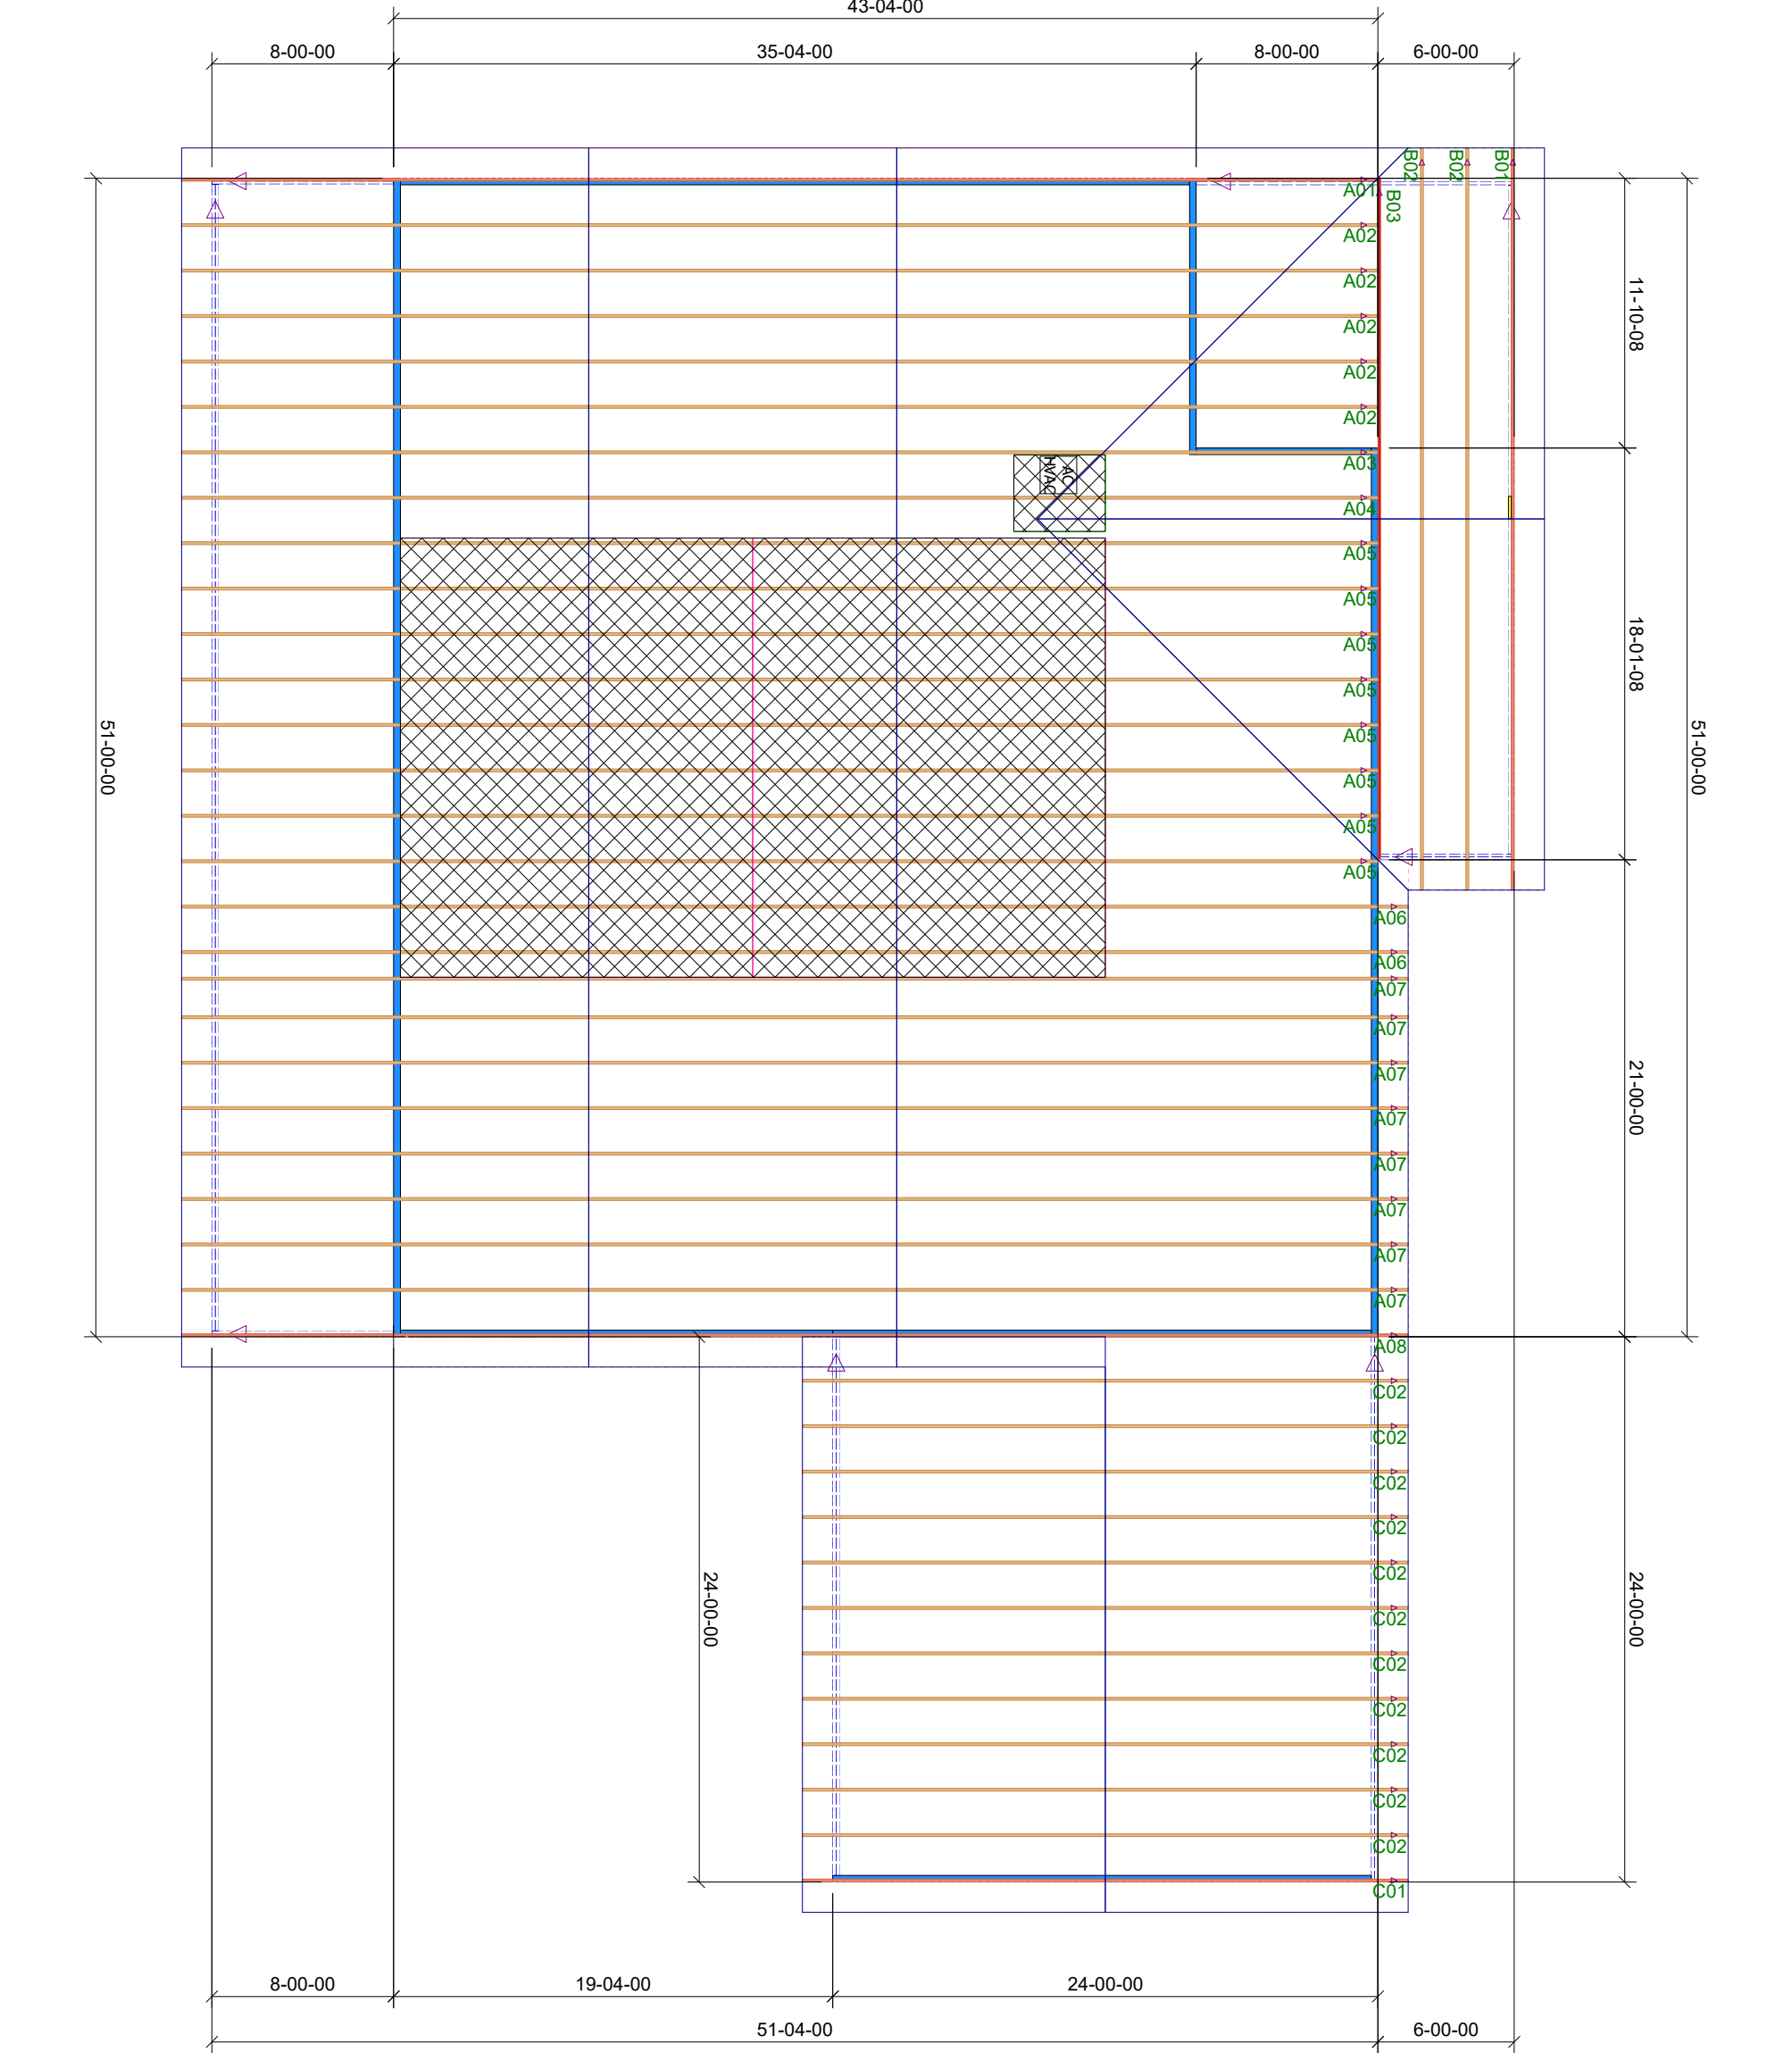

ROOF PITCH: 3/12  
& 6/12  
CLG PITCH: 3/12  
GR & KITCHEN  
O.H.: 16" PLUMB CUT  
WIND: 130 MPH  
EXP: "B"  
LOADING: 40 PSF  
WALLS: 2 X 4  
DATE: 12/3/2024

Parnell

Client: Mallard  
Construction  
Date: 12/3/2024  
Quote Date: / /  
Seal Date: / /  
Designer: Lynn Bell  
Job Number: 1224-003



Ph. (386) 294-3988  
Fax (386) 294-3981  
mayotruss@windstream.net