


FRAMING AT COL. LINE "A"
(BACK SIDEWALL)

ALL SIDEWALL GIRTS (SG*) ARE 4X20C16
ALL DOOR JAMB (DJ*) ARE 4X20C16
ALL DOOR HEADER (DH*) ARE 4X20C16
ALL EAVE CHANNEL (ECH*) ARE 4X2CH16D

MEMBER TABLE		
LINE	PART	LENGTH
A	MARK	
	CC1	4X20C16
	SC1	10'-1 1/4"
	DJ7	10'-1 1/4"
	DH-1	2'-11 1/2"
	DH-2	7'-11 1/2"
	SC-2	7'-11 1/2"
	SC-3	9'-7 1/2"
	SG-3	4X20C16
	SG-5	4X20C16

SHEETING AT COL. LINE "A"
(BACK SIDEWALL)

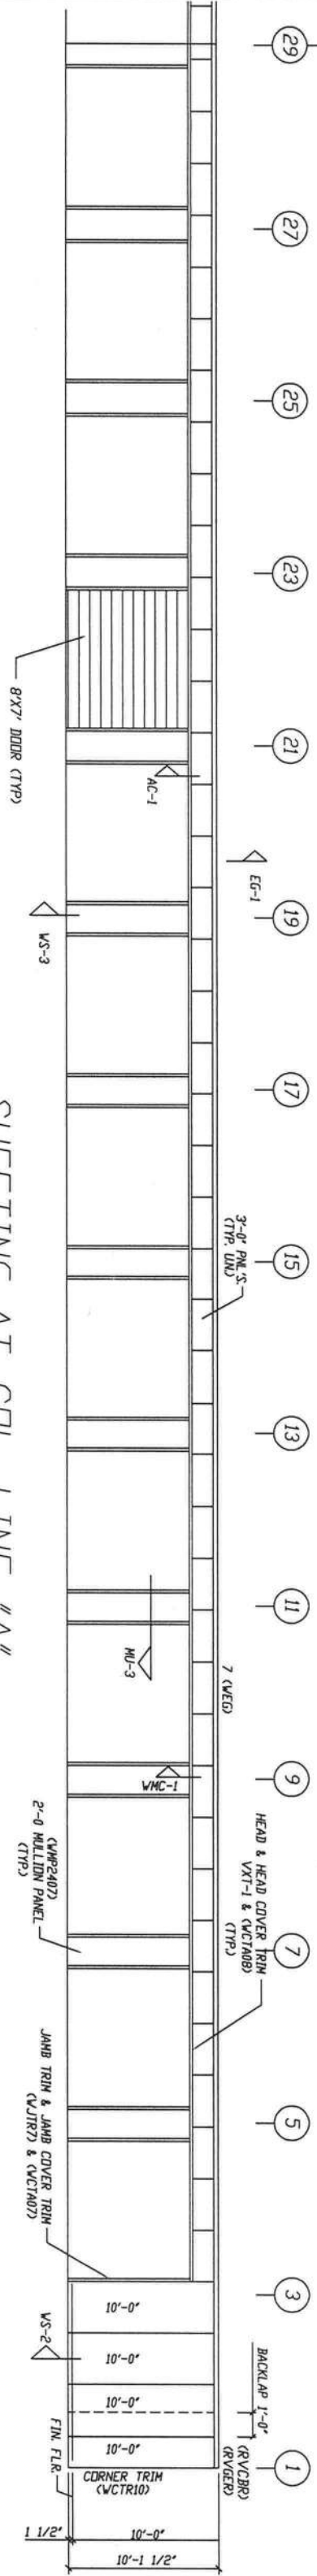

REVISIONS

REV.	DESCRIPTION	DATE	DTLR	DATE	CHKR	APPD

DRAWING STATUS

☐	FINAL ERECTION
☐	FOR CONSTRUCTION
☐	FOR APPROVAL
☐	NOTED
☐	BY DATE

APPLICATION OF SEAL IS FOR METAL BUILDING ONLY AND DOES NOT REPRESENT THE PROFESSIONAL OF RECORD.

ORIGINAL SIGNATURE REQUIRED

5/12/22

SEAL

VANESSA L. BANKS
No. 83970
STATE OF FLORIDA
PROFESSIONAL ENGINEER

VULCAN STEEL STRUCTURES, INC

PROJECT	BUILDING #900	MINI-STORAGE & RECORD STORAGE
ID	27611	SIDEWALL DRAWING
PROJECT	LAKE CITY, FL 32025	DESIGN: VB DRAFT: KVB CHECK: VB
		DATE: 05/12/22 SHEET E6