


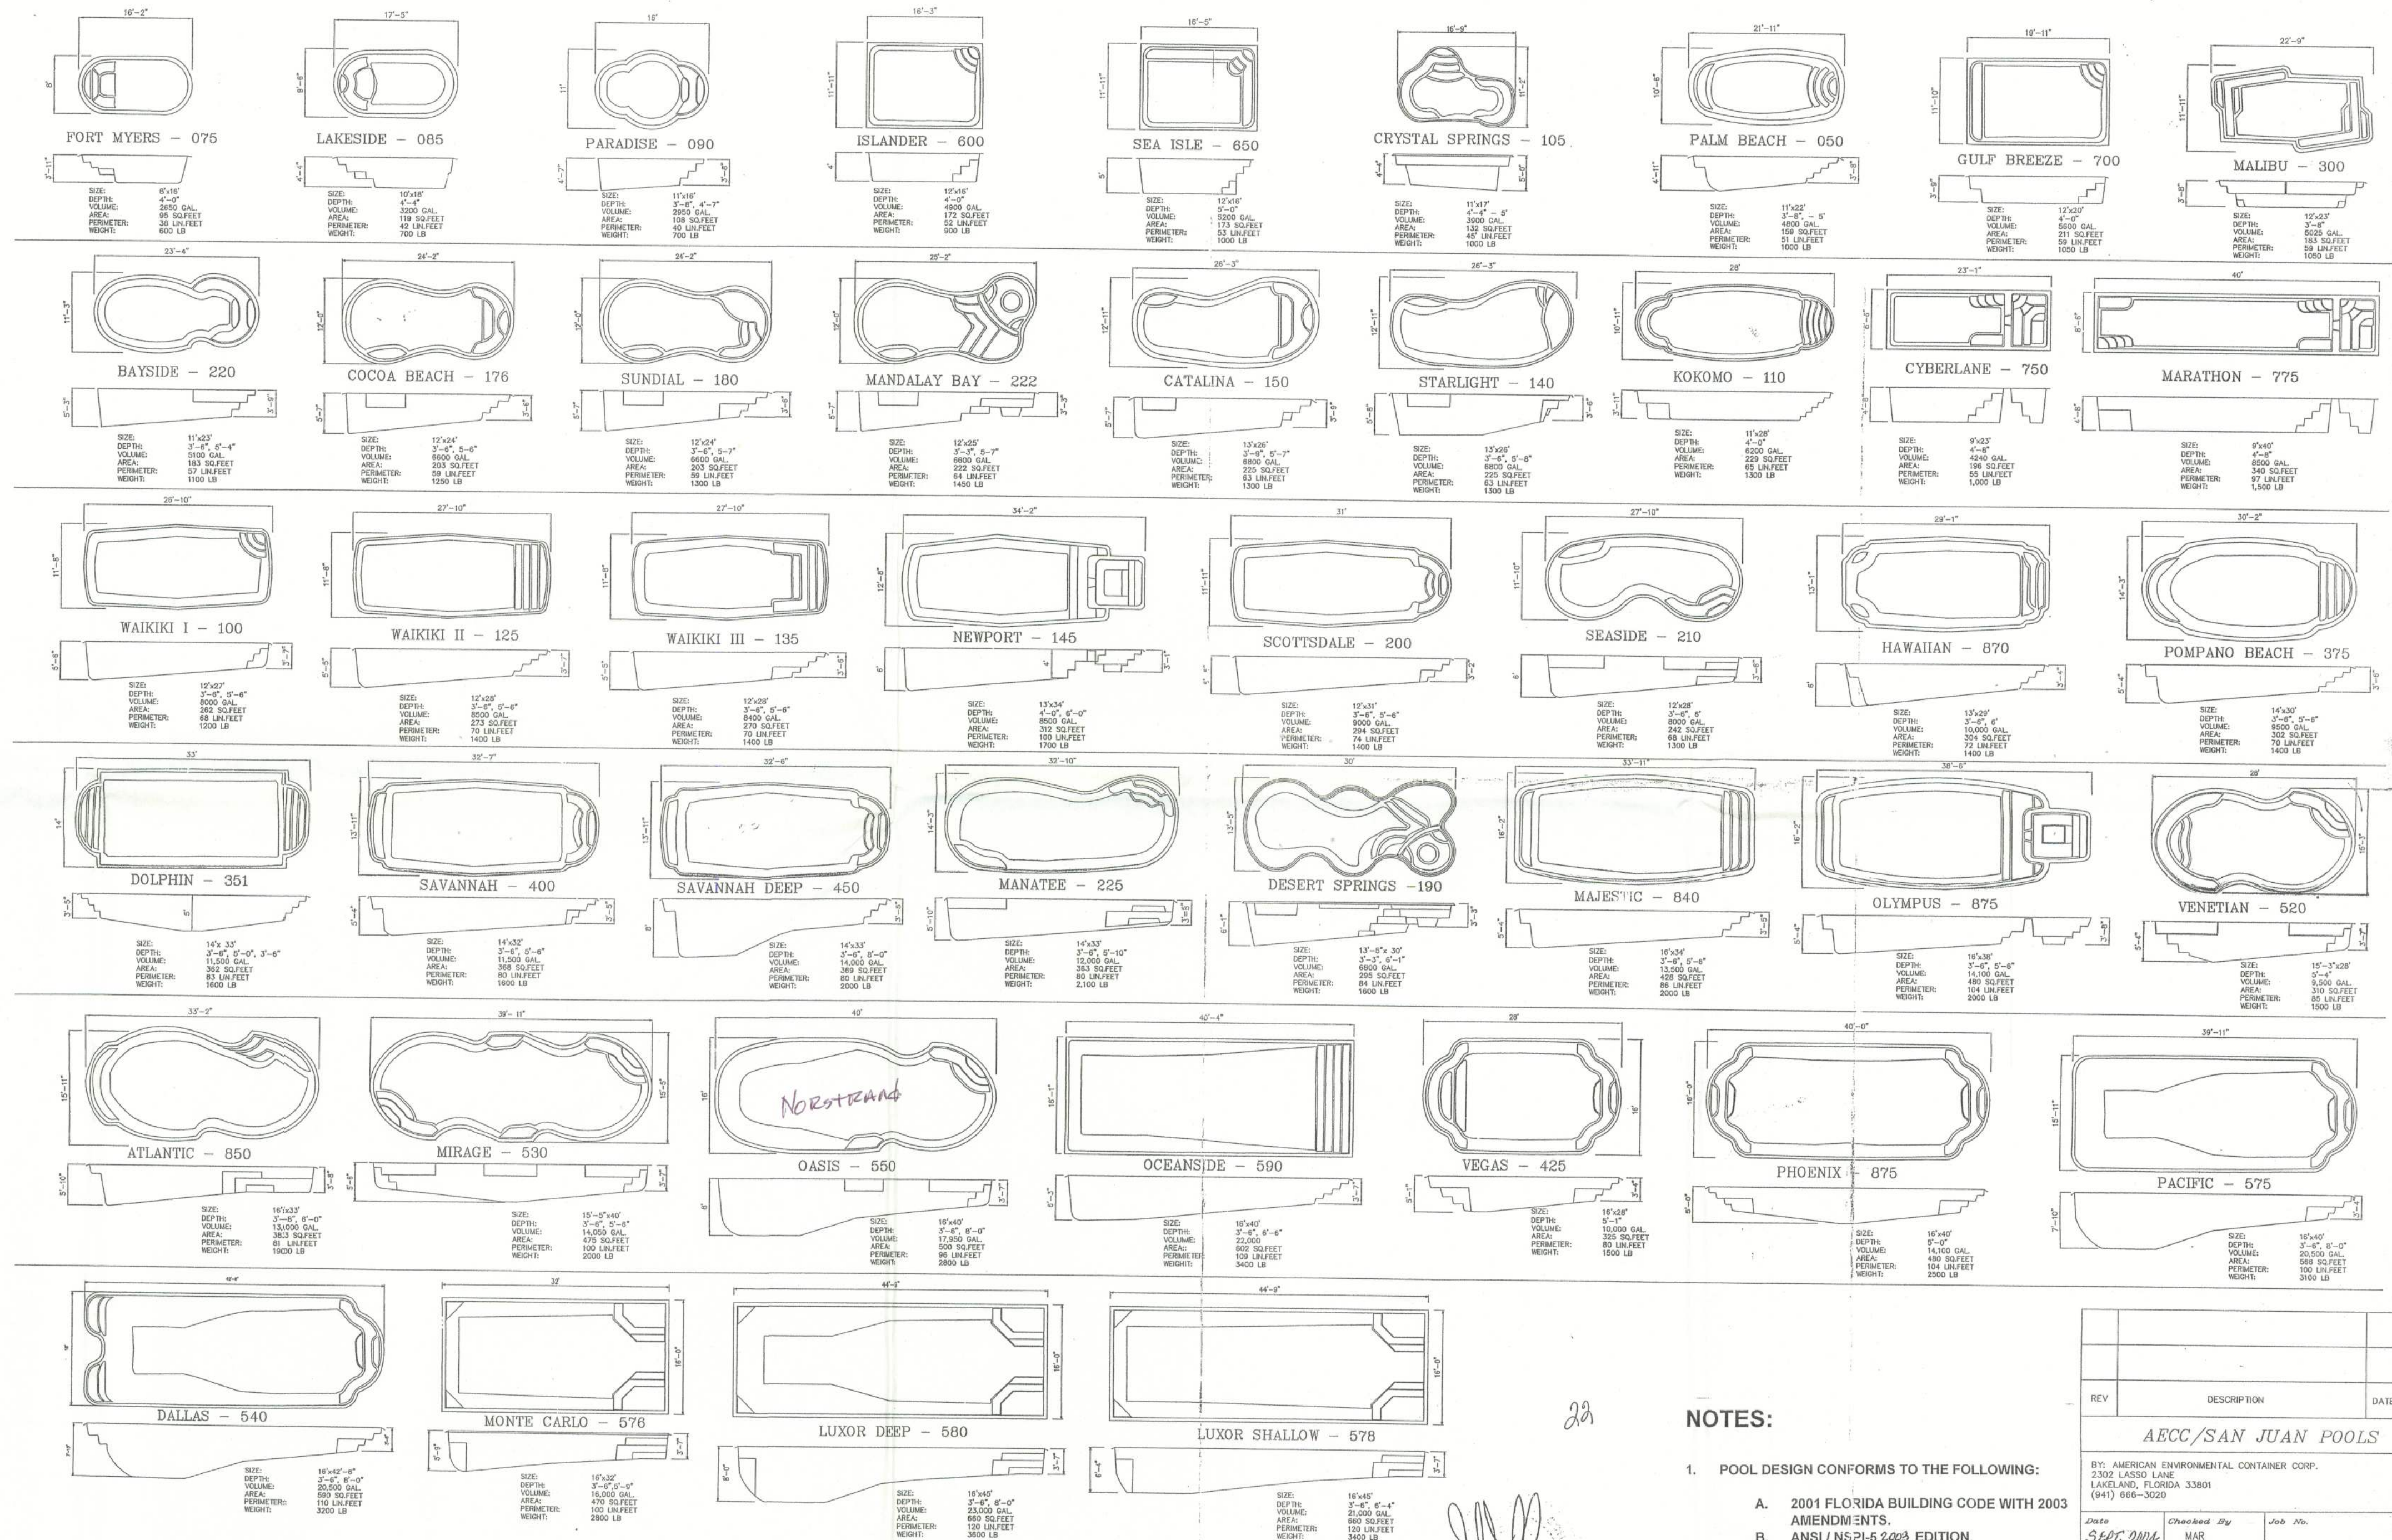

NOTES:

- POOL DESIGN CONFORMS TO THE FOLLOWING:
 - 2001 FLORIDA BUILDING CODE WITH 2003 AMENDMENTS.
 - ANSI / NSPI-6 2003 EDITION.
- I.C.B.O. REPORT NO. ER2417.

REV	DESCRIPTION	DATE	APRV
AEC/SAN JUAN POOLS			
BY: AMERICAN ENVIRONMENTAL CONTAINER CORP. 2302 LASSO LANE LAKELAND, FLORIDA 33801 (941) 866-3020			
Date SEPT. 2004	Checked By MAR	Job No.	
Title RESIDENTIAL POOLS	Sheet 1 of 2		