


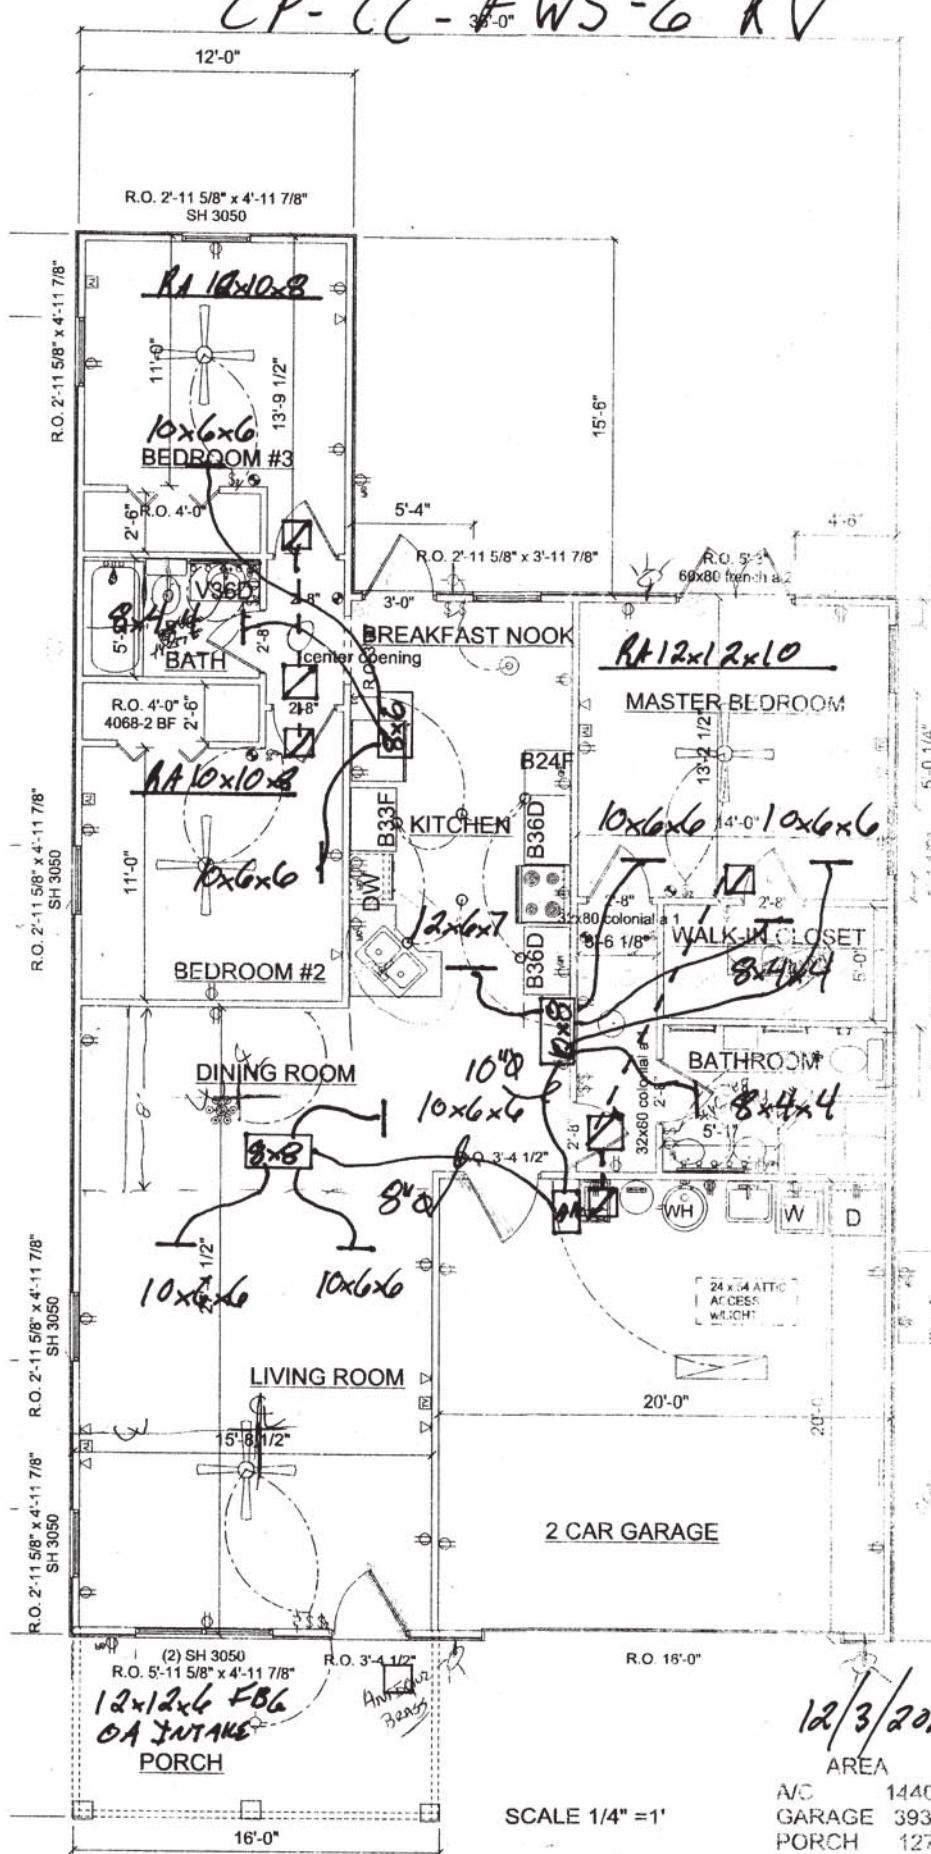

FLOOR PLAN