


plate ht
is 6" lower
than home
plate ht.

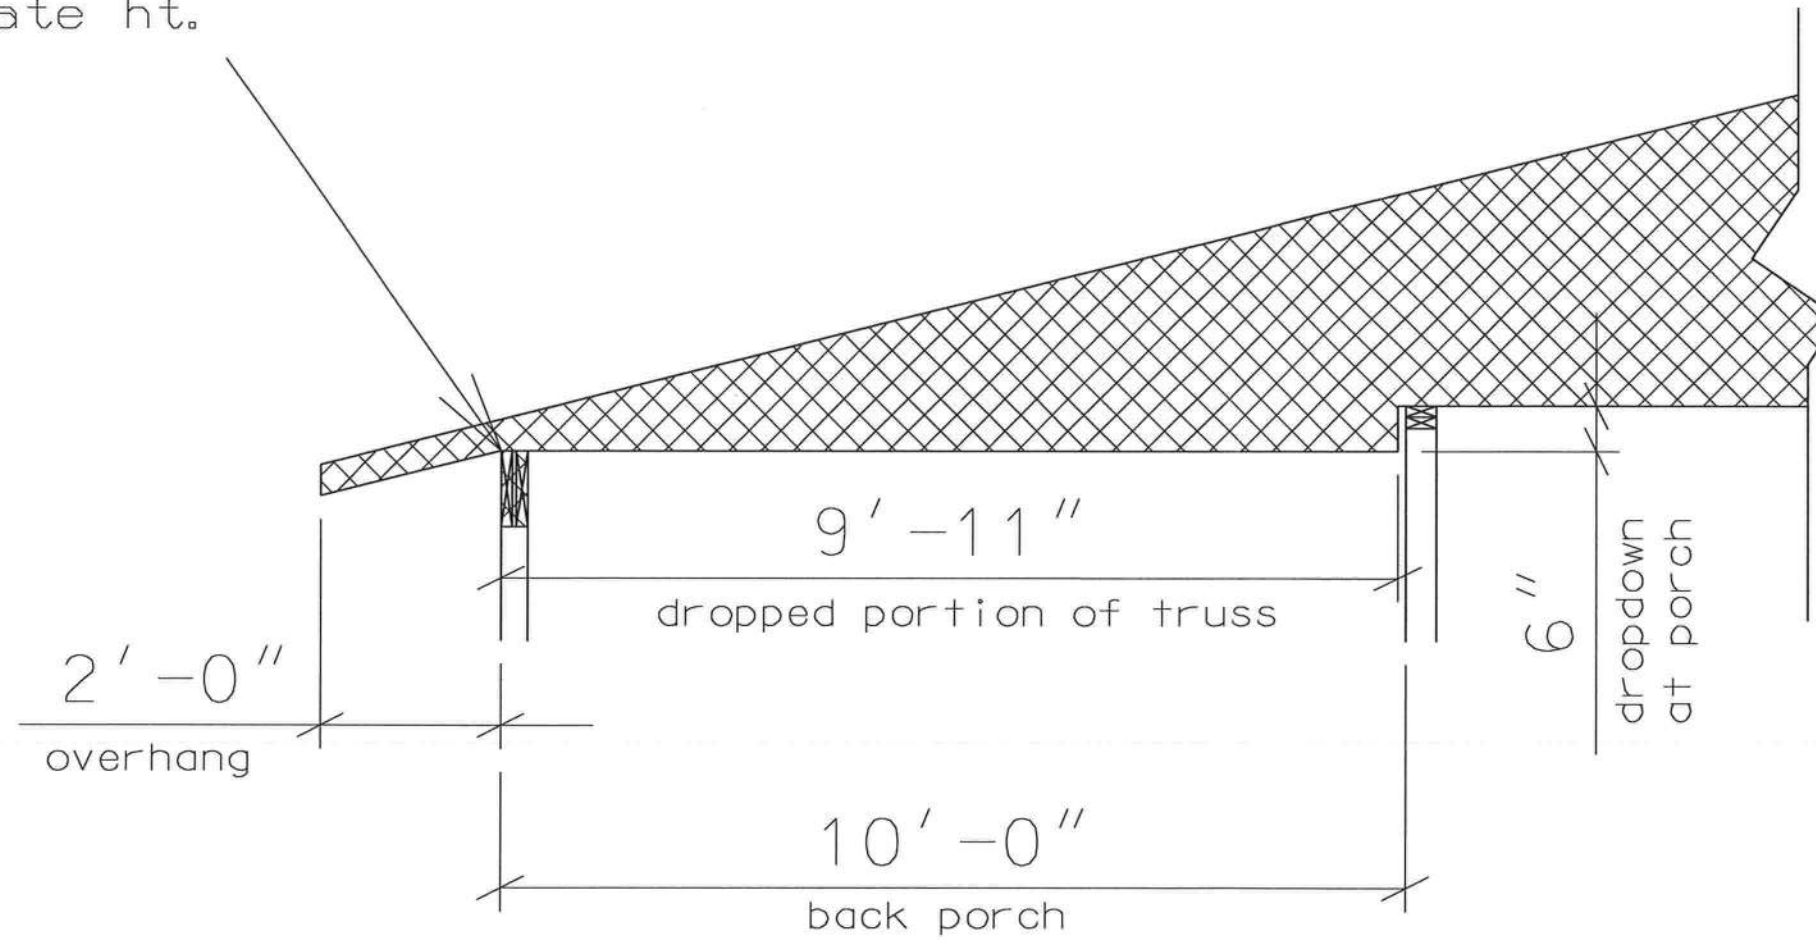

TRUSS SCHEMATIC AT
BACK PORCH AREA

Marty J. Humphries
8-15-10

29372




PLANS PREPARED BY:
MARTY J. HUMPHRIES P.E. # 51976
7932 240TH ST., O'BRIEN, FL 32071

HARRIS RESIDENCE PLANS
COLUMBIA COUNTY, FLORIDA

SHEET
8
OF
10

Masonry pier footer shall be 30" x 30" x 18" deep with 5-#5 rebar each way(mat), with 4 - #5 vertical rebar with ACI hooks in footer(3000 psi concrete). Piers shall be 12" x 12" column blocks with 4 - #5 vertical rebar poured solid with 3000 psi concrete. Install 1 - Simpson model SSTB24 (5/8" diameter) and 1 Simpson model HD5A with 2 - 3/4" bolts each column to beam connection.

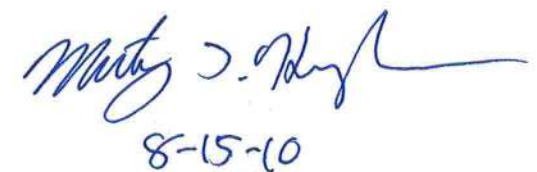

SHEET
9
OF
10