

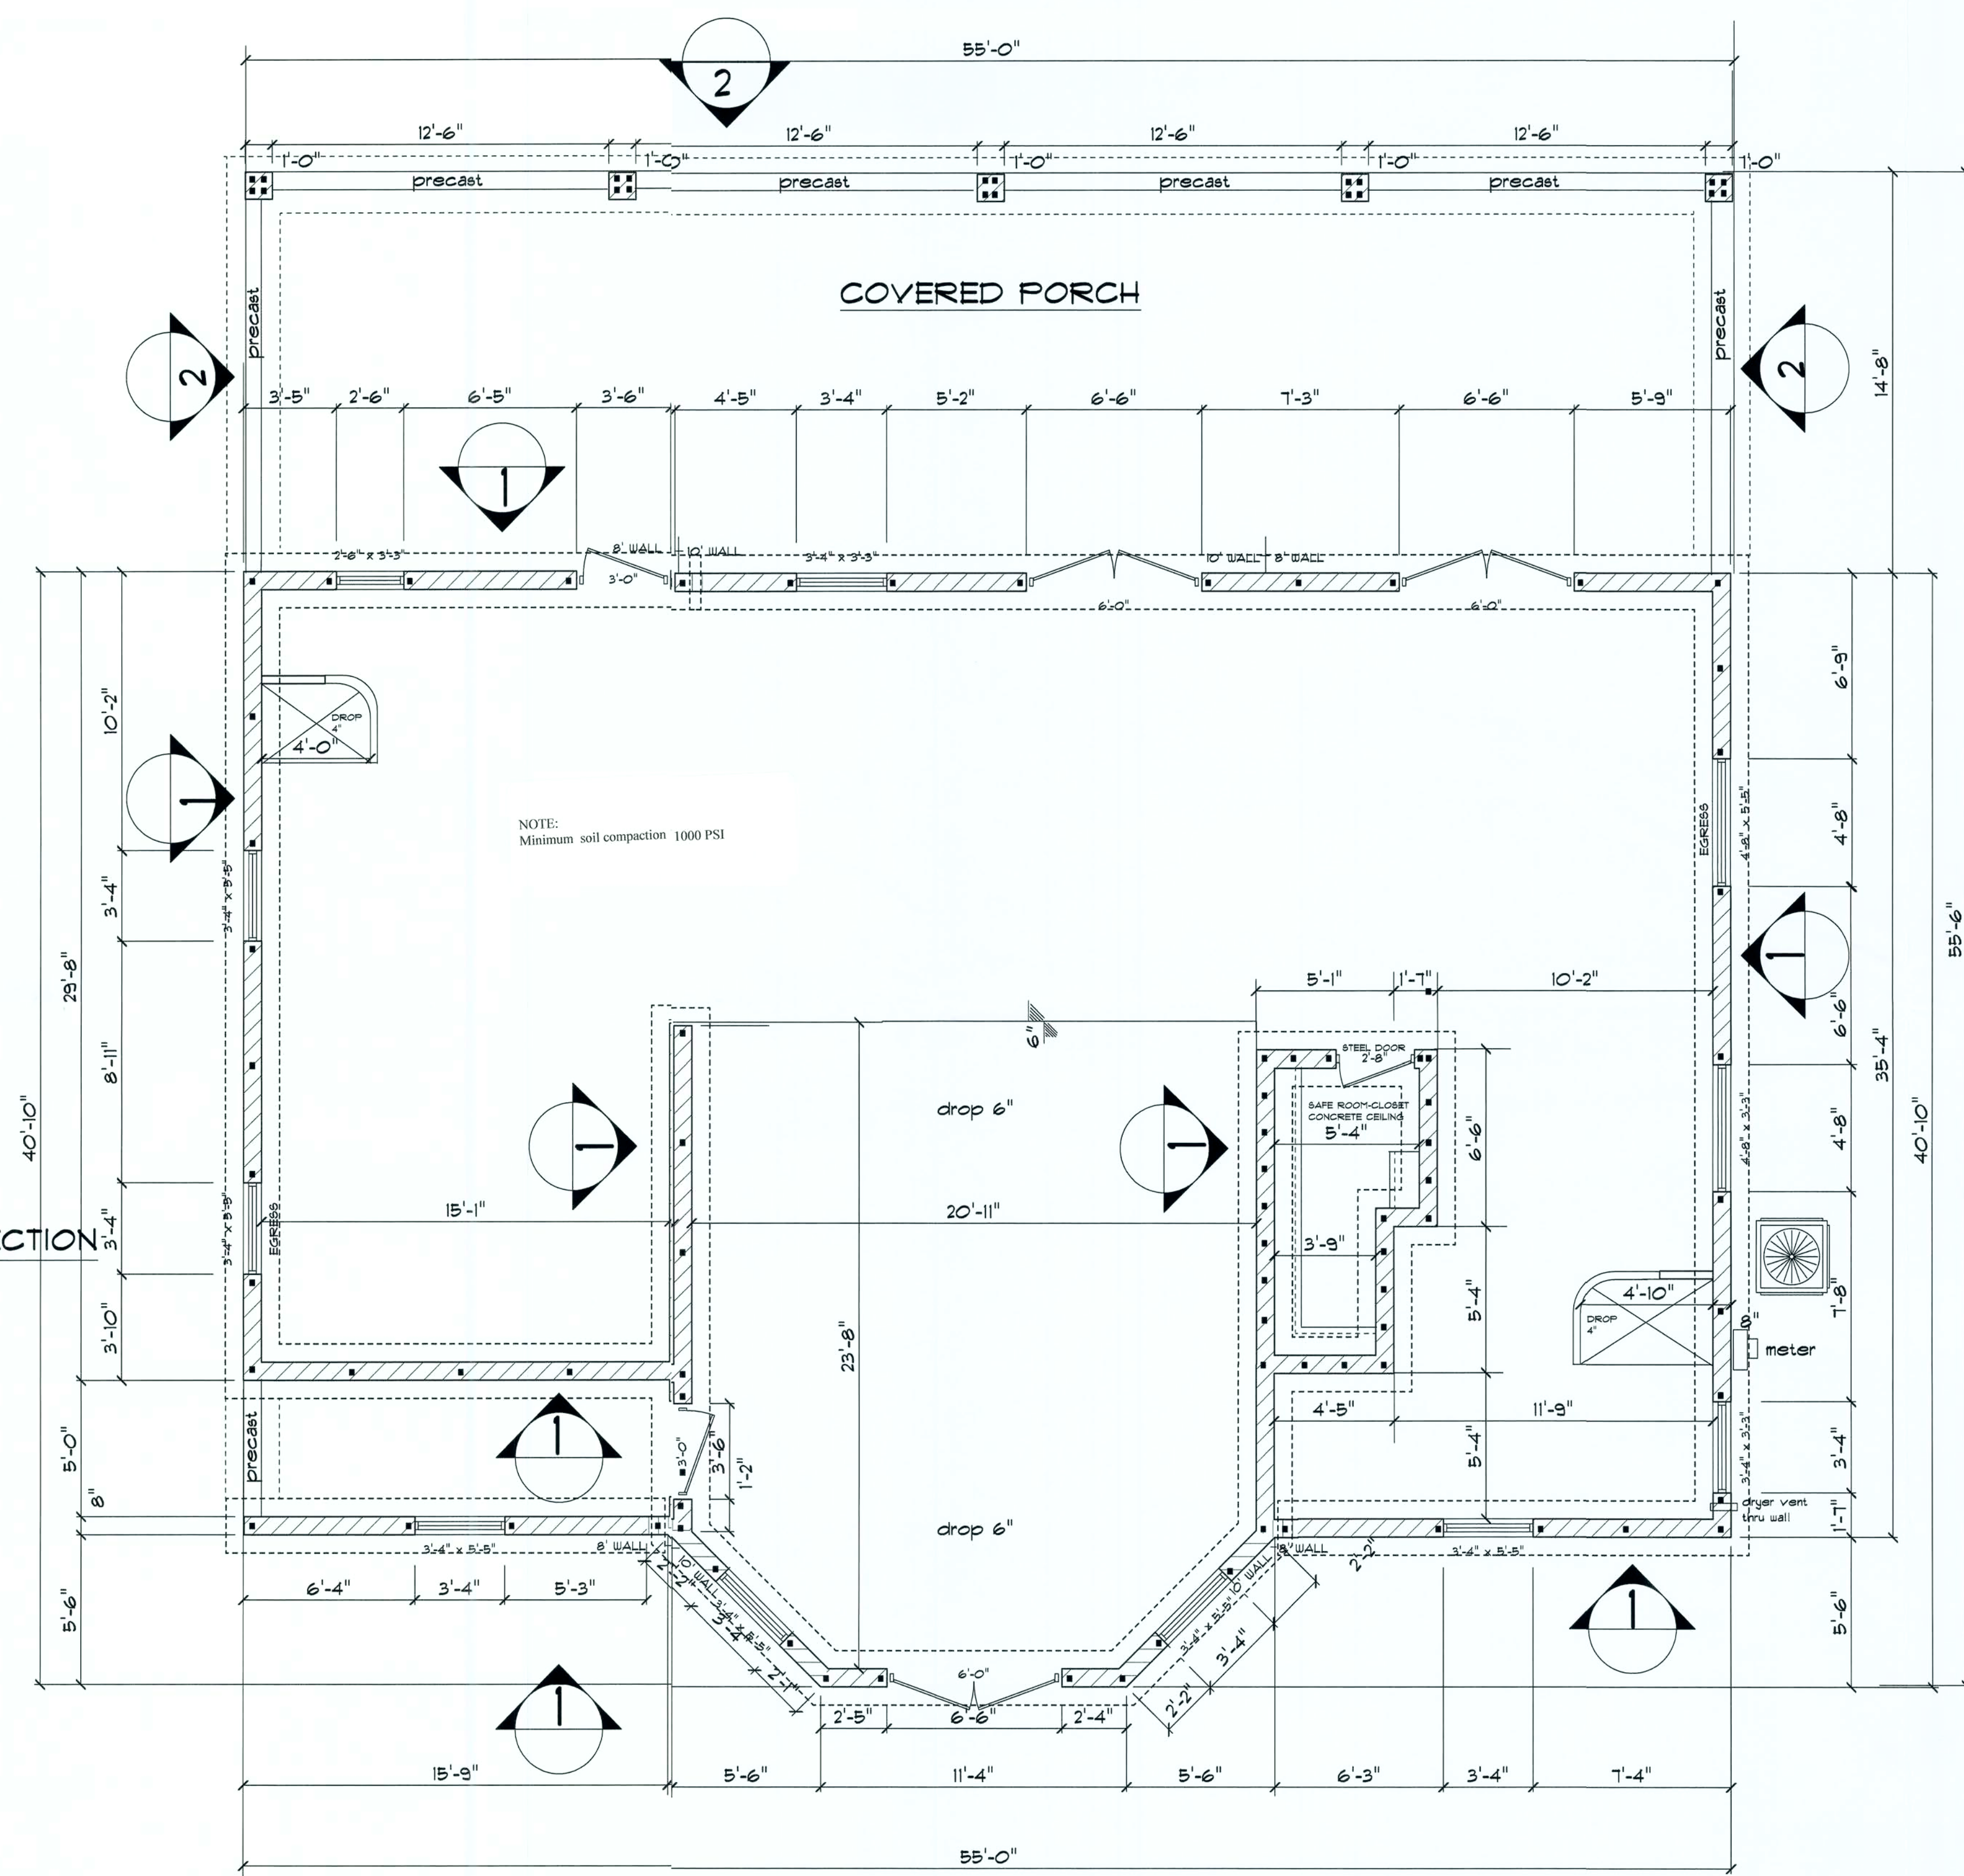


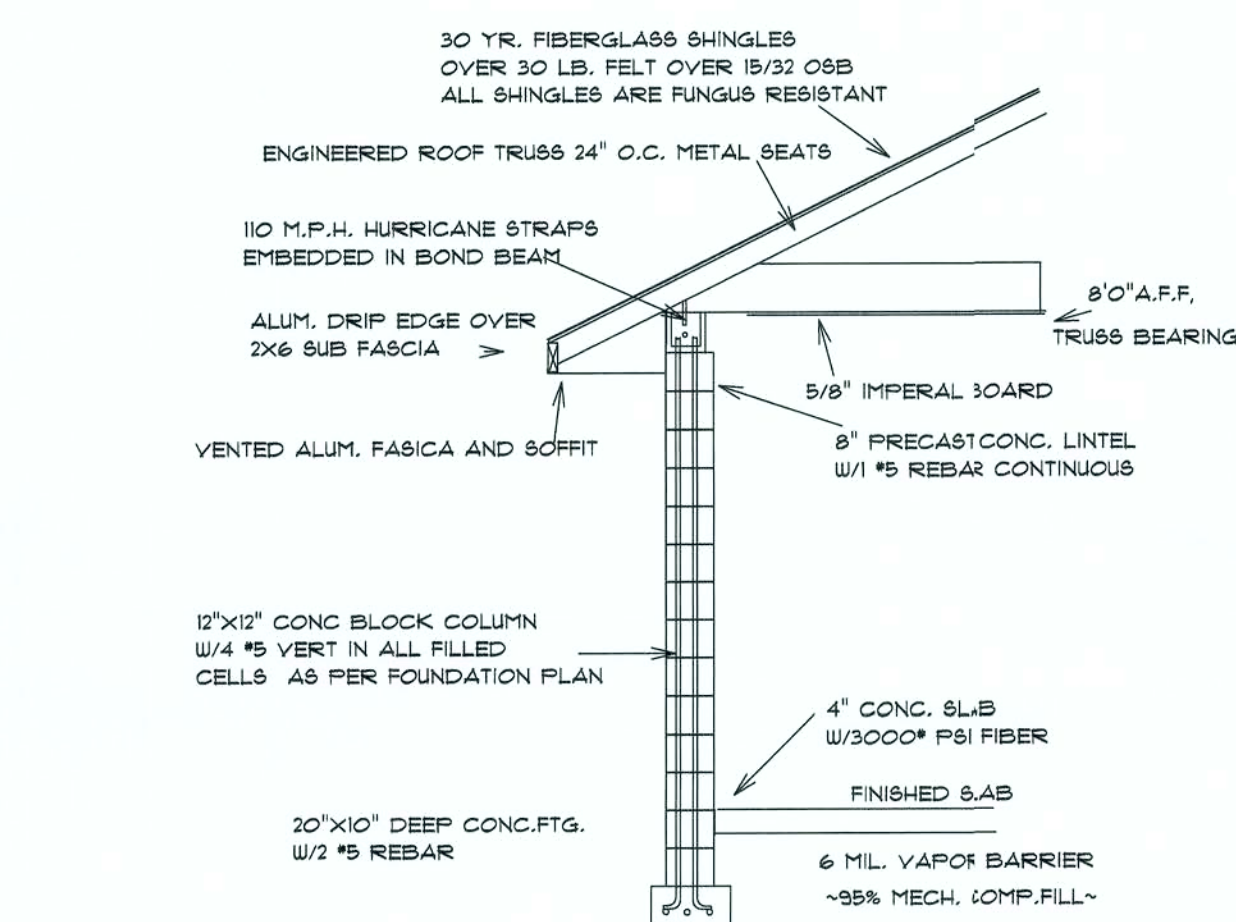

Square Footage:	
Living-Garage-Entry-	2035
Covered Porch-	805
TOTAL:	2840

Job Name: BELL	
Model: CUSTOM	
Drawing Type: FOUNDATION	
Designer: WILLIAM JOHNSON	Signature:
Scale: 1/4"	Sheet No. A-2
Date: 4-2-06	

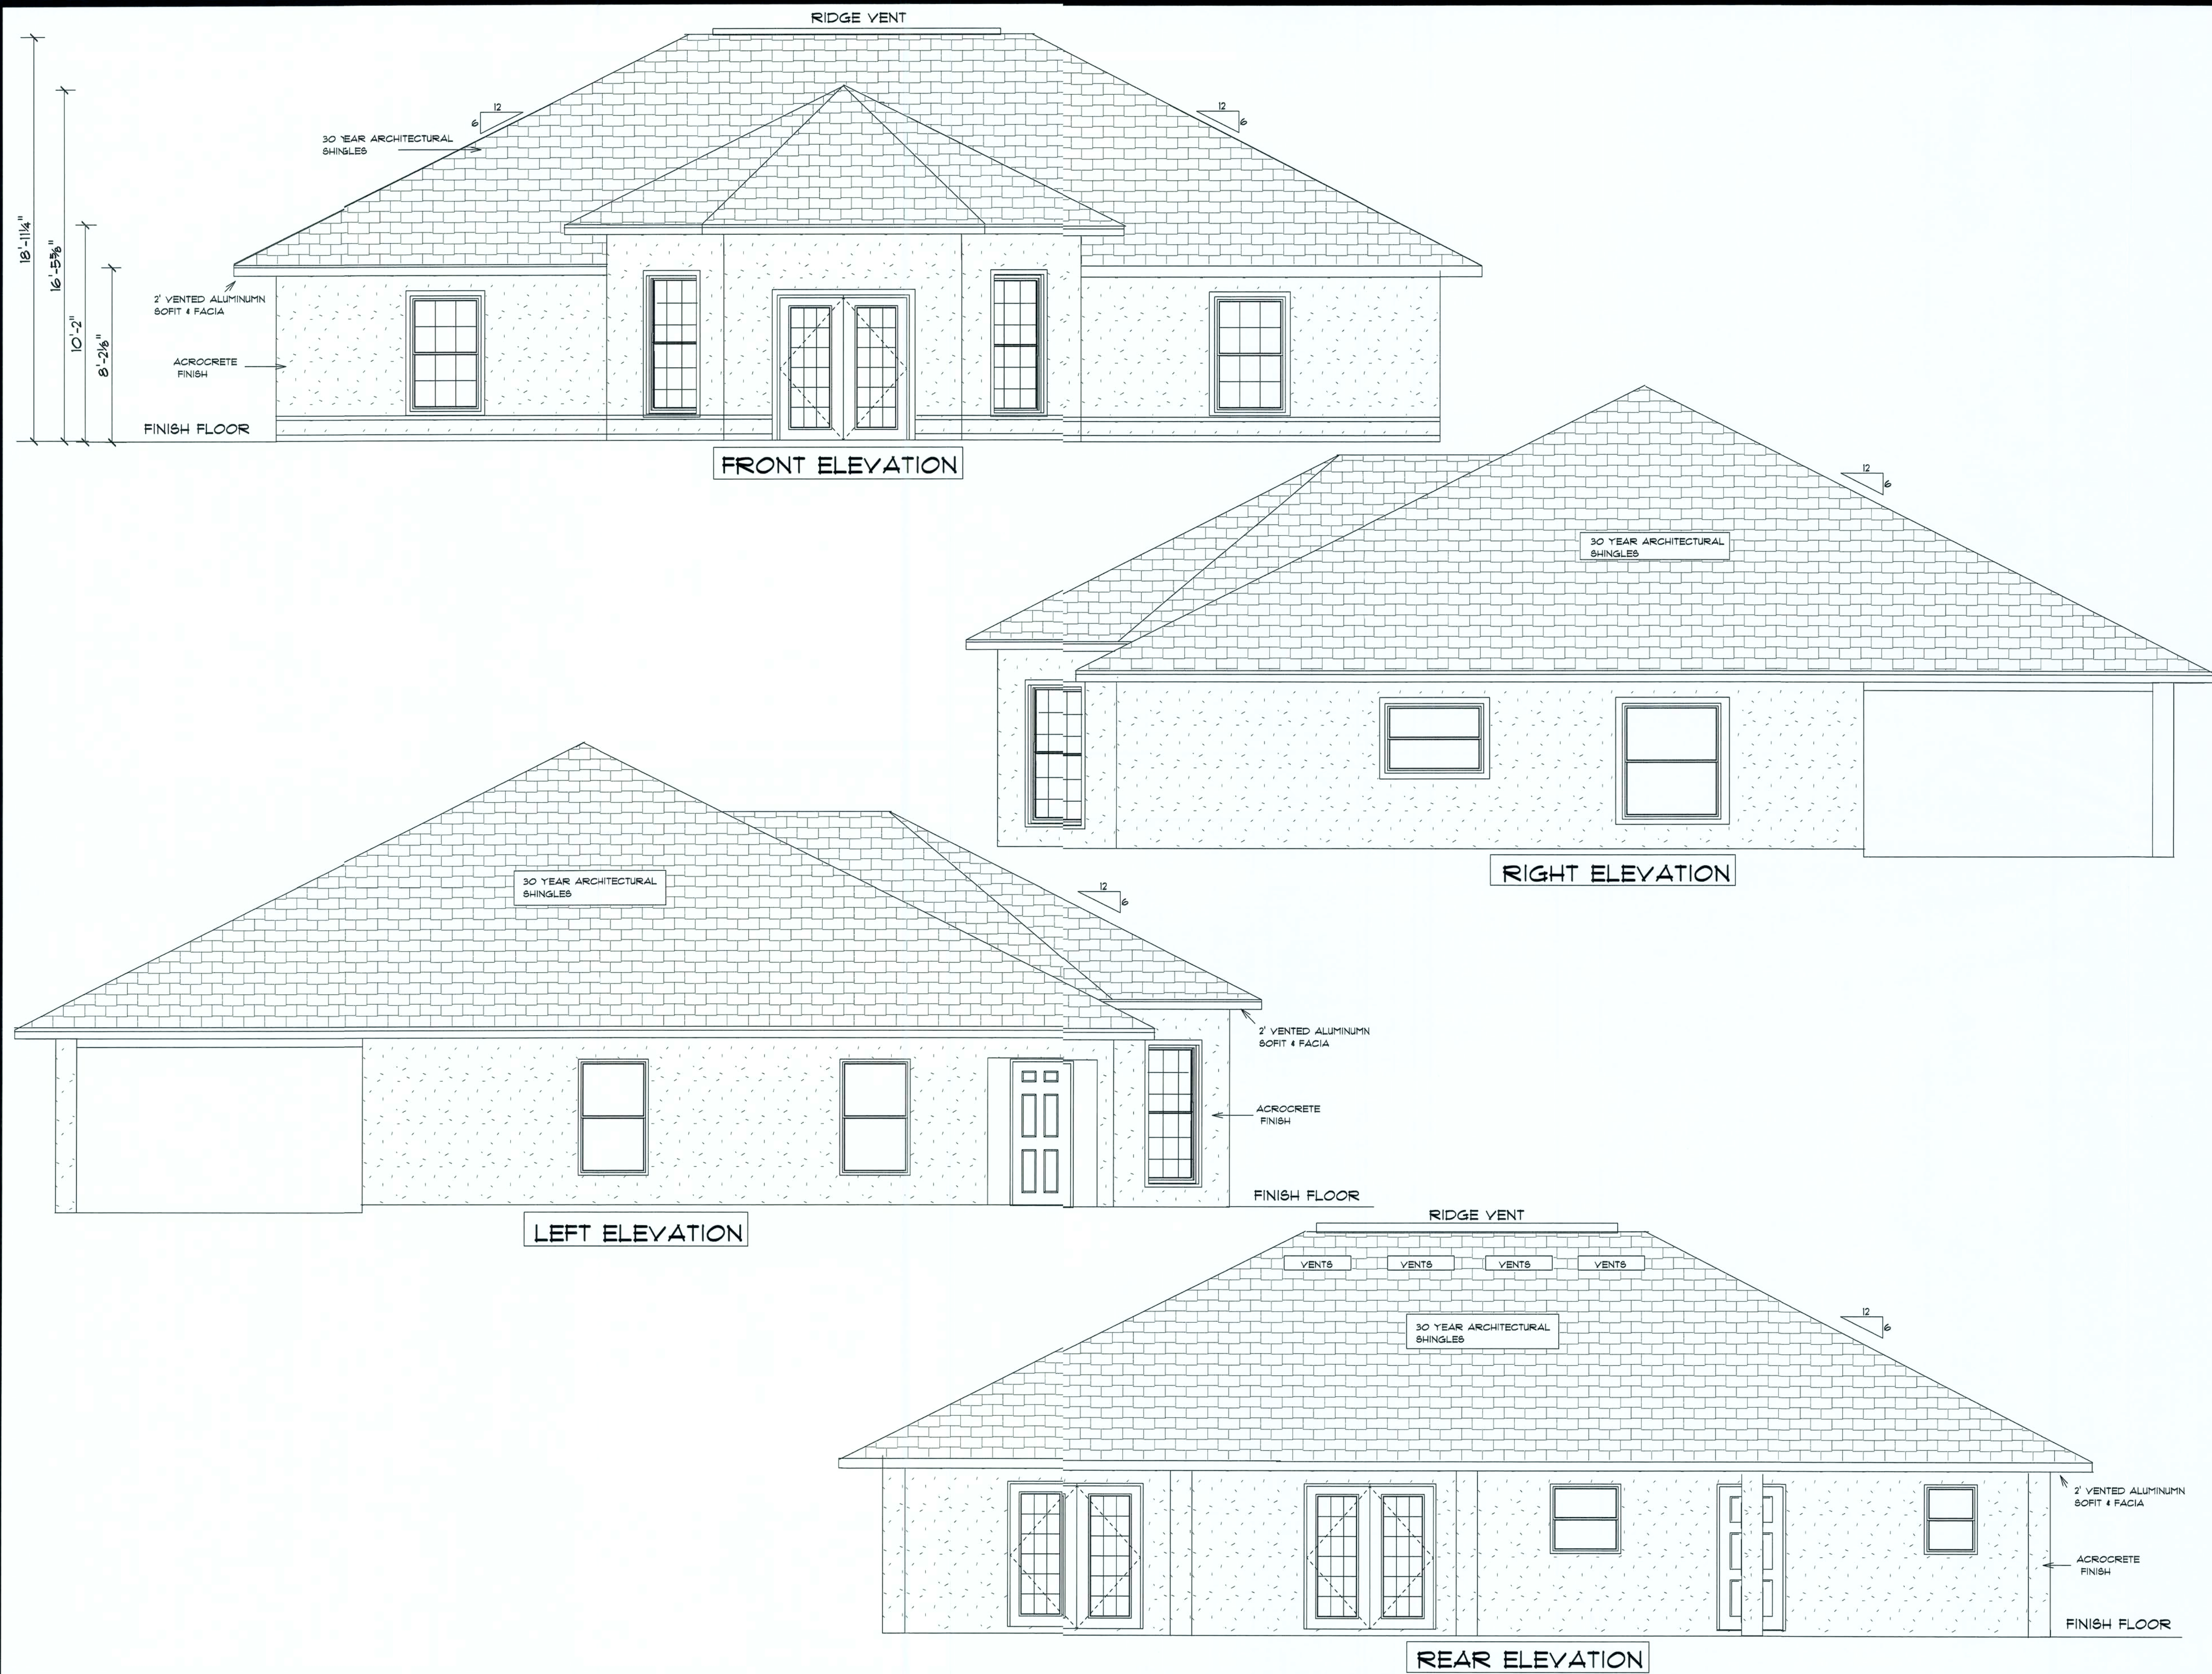

WE USE APPROVED FIRE CAULKING
AT ALL REQUIRED PENETRATIONS

WE USE BORA-CARE TERMITICIDE (WOOD TERMITE)
23% DISODIUM OCTABORATE TETRAHYDRATE

ALL BEDROOMS SHALL HAVE ARC FAULT
RECEPTALS

ALL SMOKE DETECTORS SHALL BE ELECTRIC
WITH BATTERY BACKUP AND MUST ALARM
SIMULTANEOUSLY


6Q.FT. OF CEILING 2840 / 300 = 9.46 6Q.FT.
NET FREE AREA / 2 = 4.73 6Q.FT. VENT SYSTEM
REQUIRED
EQUALS 681 6Q. IN.
20' RIDGE VENT = 288 6Q.IN
4 OFF RIDGE VENTS = 420 6Q. IN.
TOTAL TO BE INSTALLED 708 6Q.IN.
SOFFIT VENT SYSTEM 4.70 6Q.FT.
DIVIDED BY 0.03226 6F. PER 6Q.FT.
OF SOFFIT
EQUALS 6F. OF SOFFIT PANEL PER SYSTEM 145 6Q.FT.
DIVIDED BY 1.5 = 97 L.F. OF VENTED SOFFIT
BUILDING HAS 200' OF SOFFIT AVAILABLE

Square Footage:

Living-	2,035
Garage-	
Entry-	
Covered Porch-	805
TOTAL:	2,840

Job Name: BELL	
Model: CUSTOM	
Drawing Type: ELEVATION	
Designer: WILLIAM JOHNSON	Signature:
Scale: 1/4"	Sheet No. A-3
Date: 4-2-06	

\$	single pole switch
\$OM	dimmer switch
\$3	3 way switch
⦿	110 outlet
⦿	ARC FAULT
⦿	GFI outlet
⦿	switched outlet
⦿	std overhead light
⦿	recessed light
⦿	light / exhaust fan
⦿	exhaust fan
⦿	wall mount light fixture
⦿	soffit light fixture
⦿	double flood light
⦿	track bar light
⦿	vanity bar light
⦿	fluorescent light
⦿	ceiling fan
⦿	ceiling fan -light prewire
⦿	200 amp. electric panel
⦿	smoke detector
P	phone outlet
T	tv outlet
⦿	meter can

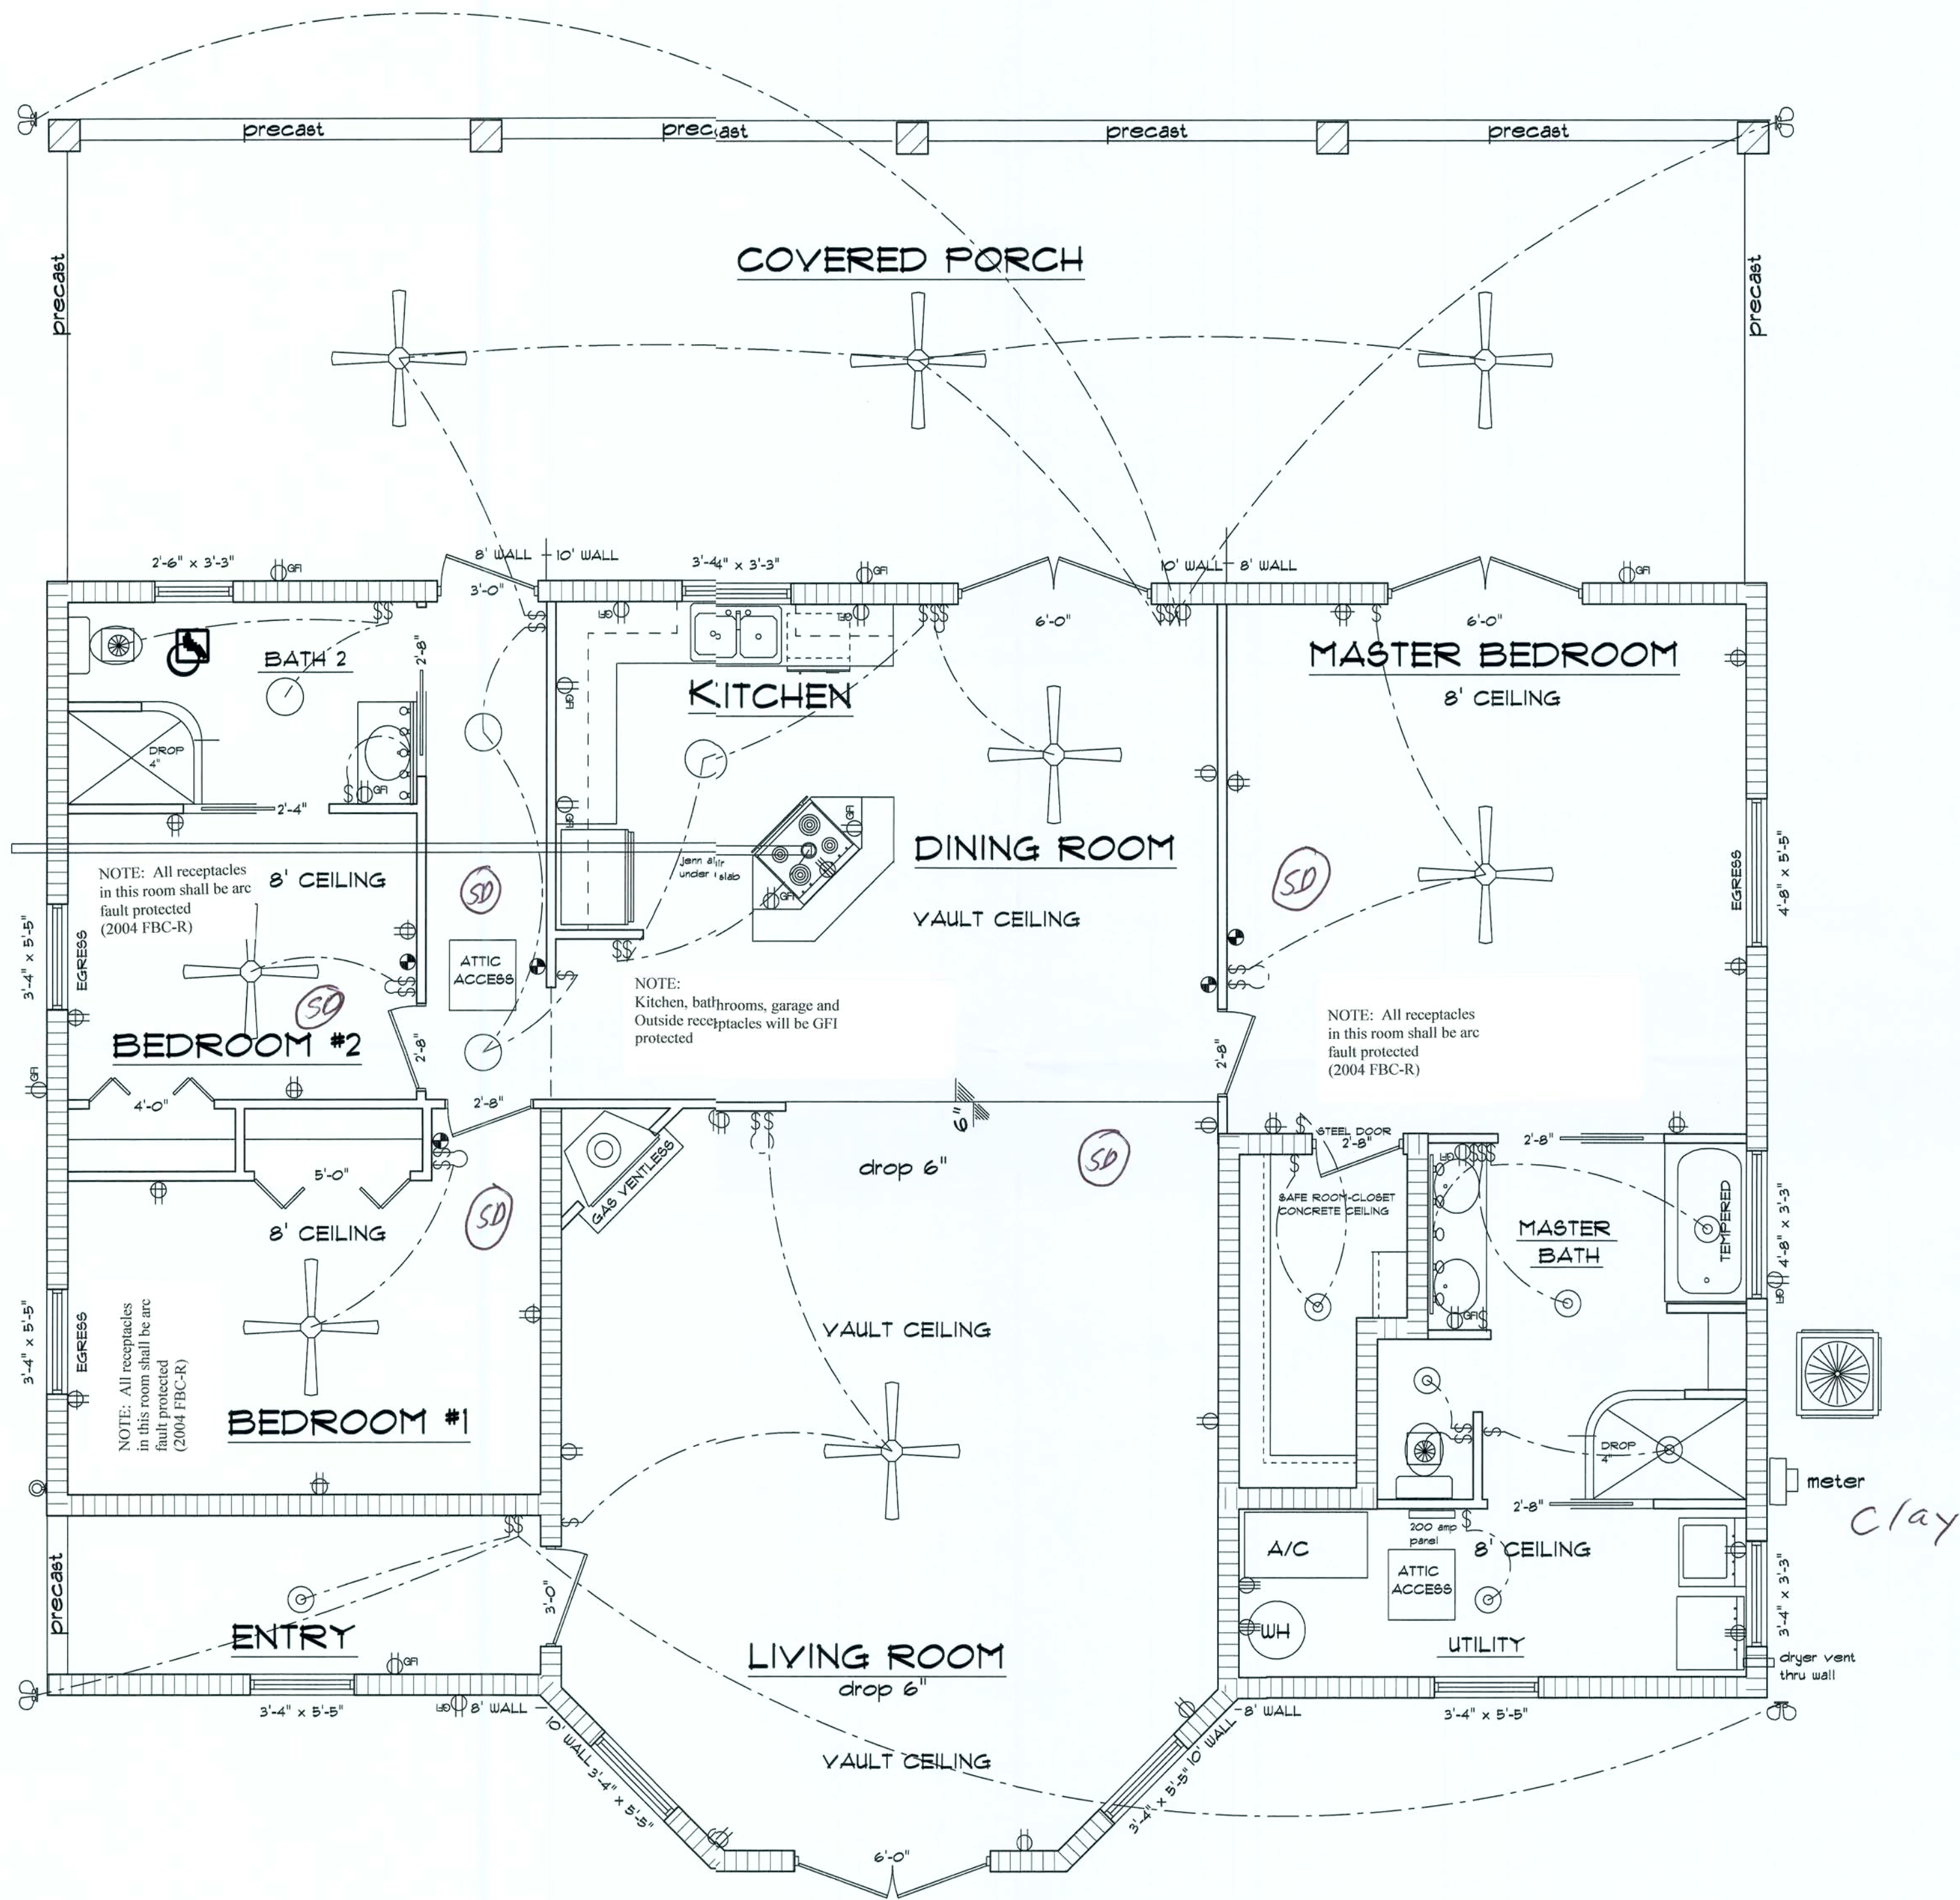

Square Footage:	
Living-Garage-Entry-Covered Porch-	2,035
TOTAL:	2,840

Job Name: BELL	
Model: CUSTOM	
Drawing Type: ELECTRICAL	
Designer: WILLIAM JOHNSON	Signature:
Scale: 1/4"	Sheet No. E-1
Date: 4-2-06	