



SECTION 25 TOWNSHIP 5 SOUTH, RANGE 15 EAST

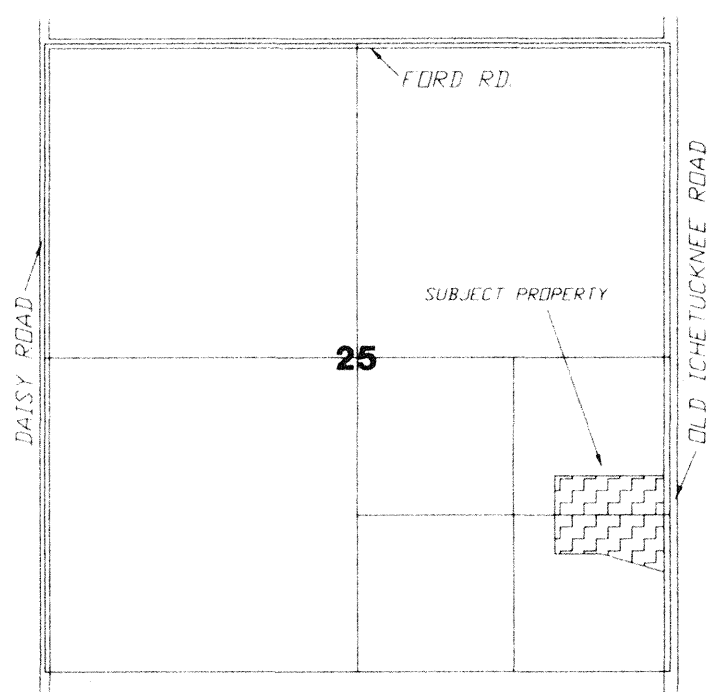

LOCATION SKETCH
NOT TO SCALE

SYMBOL LEGEND
PERMANENT REFERENCE MONUMENT
SRWMD, SUWANNEE RIVER WATER MANAGEMENT DISTRICT

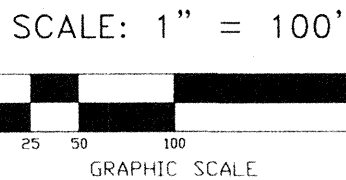

COUNTY ATTORNEY CERTIFICATE

I HEREBY CERTIFY THAT I HAVE EXAMINED THE FOREGOING PLAT AND THAT IT COMPLIES IN FORM WITH THE COLUMBIA COUNTY SUBDIVISION ORDINANCE AND CHAPTER 177 OF THE FLORIDA STATUTES.

DATE December 17, 2002

APPROVAL: STATE OF FLORIDA, COUNTY OF COLUMBIA

THIS PLAT IS HEREBY APPROVED BY THE COLUMBIA COUNTY COMMISSION THIS DAY OF June, 2002, A.D.

CERTIFICATE OF CLERK OF CIRCUIT COURT

THIS PLAT HAVING BEEN APPROVED BY THE COLUMBIA COUNTY BOARD OF COUNTY COMMISSIONERS IS ACCEPTED FOR FILES AND RECORDED THIS 10 DAY OF June, 2002, A.D., IN PLAT BOOK L-121

CLERK OF COURT, COLUMBIA COUNTY, FLORIDA

APPROVAL: PUBLIC WORKS DEPARTMENT, STATE OF FLORIDA, COUNTY OF COLUMBIA

SURVEYOR'S NOTES

- BOUNDARY BASED ON MONUMENTATION FOUND IN ACCORDANCE WITH THE RETRACEMENT OF THE ORIGINAL SURVEY FOR THE DEED OF RECORD AS PROVIDED BY CLIENT.
- BEARINGS ARE BASED ON AN ASSUMED BEARING OF S.01°22'44"E. FOR THE WEST RIGHT-OF-WAY THEREOF.
- THIS PARCEL IS IN ZONE "X" AND IS DETERMINED TO BE OUTSIDE THE 500 YEAR FLOOD PLAIN AS PER FLOOD RATE MAP, DATED 6 JANUARY, 1988 COMMUNITY PANEL NUMBER 120070 0225 B. HOWEVER, THE FLOOD INSURANCE RATE MAPS ARE SUBJECT TO CHANGE.
- IF THEY EXIST, NO UNDERGROUND ENCROACHMENTS AND/OR UTILITIES WERE LOCATED FOR THIS SURVEY EXCEPT AS SHOWN HEREON.
- THIS SURVEY WAS COMPLETED WITHOUT THE BENEFIT OF A TITLE COMMITMENT OR A TITLE POLICY.
- EASEMENTS OF (20') TWENTY FEET IN WIDTH ALONG THE ROAD FRONT OF EACH LOT AND (7.5') SEVEN AND ONE-HALF FEET IN WIDTH ALONG EACH SIDE LOT LINES ARE HEREBY CREATED AND PROVIDED FOR THE PURPOSE OF ACCOMMODATING OVERHEAD, SURFACE, AND UNDERGROUND UTILITIES AND DRAINAGE, WHERE AN AREA GREATER THAN ONE LOT IS USED AS A BUILDING SITE, ONLY THE OUTSIDE BOUNDARY OF SAID SITE SHALL BE SUBJECT TO THE LOT LINE EASEMENT.
- THERE MAY BE ADDITIONAL RESTRICTIONS THAT ARE NOT RECORDED ON THIS PLAT THAT MAY BE FOUND IN THE PUBLIC RECORDS OF COLUMBIA COUNTY.
- SURVEY CLOSURE PRECISION EXCEEDS THE REQUIREMENTS OF THE MINIMUM TECHNICAL STANDARDS FOR SURVEYING IN THE STATE OF FLORIDA.

NOTICE

ALL PLATTED UTILITY EASEMENTS SHALL PROVIDE THAT SUCH EASEMENTS SHALL ALSO BE EASEMENTS FOR THE CONSTRUCTION, INSTALLATION, MAINTENANCE, AND OPERATION OF CABLE TELEVISION SERVICES; PROVIDED, HOWEVER, NO SUCH CONSTRUCTION, INSTALLATION, MAINTENANCE, AND OPERATION OF CABLE TELEVISION SERVICES SHALL INTERFERE WITH THE FACILITIES AND SERVICES OF ELECTRIC, TELEPHONE, GAS OR OTHER PUBLIC UTILITY. IN THE EVENT THAT A CABLE TELEVISION COMPANY DAMAGES THE FACILITIES OF A PUBLIC UTILITY, IT SHALL BE SOLELY RESPONSIBLE FOR THE DAMAGES.


ENGINEER'S CERTIFICATION

I, THE UNDERSIGNED REGISTERED PROFESSIONAL ENGINEER, HEREBY CERTIFY THAT THE PROPOSED DRAINAGE SYSTEM IS SUFFICIENT WITH RESPECT TO THE REQUIREMENTS OF THAT ORDINANCE.

Arthur N. Bedenbaugh
PROFESSIONAL ENGINEER # 5162
RT. 4 BOX 200
LAKE CITY, FLORIDA 32025

DATE: Sept. 18, 2002

"DARWIN L. PERRY SUBDIVISION"
SECTION 25 TOWNSHIP 5 SOUTH, RANGE 15 EAST,
COLUMBIA COUNTY, FLORIDA.

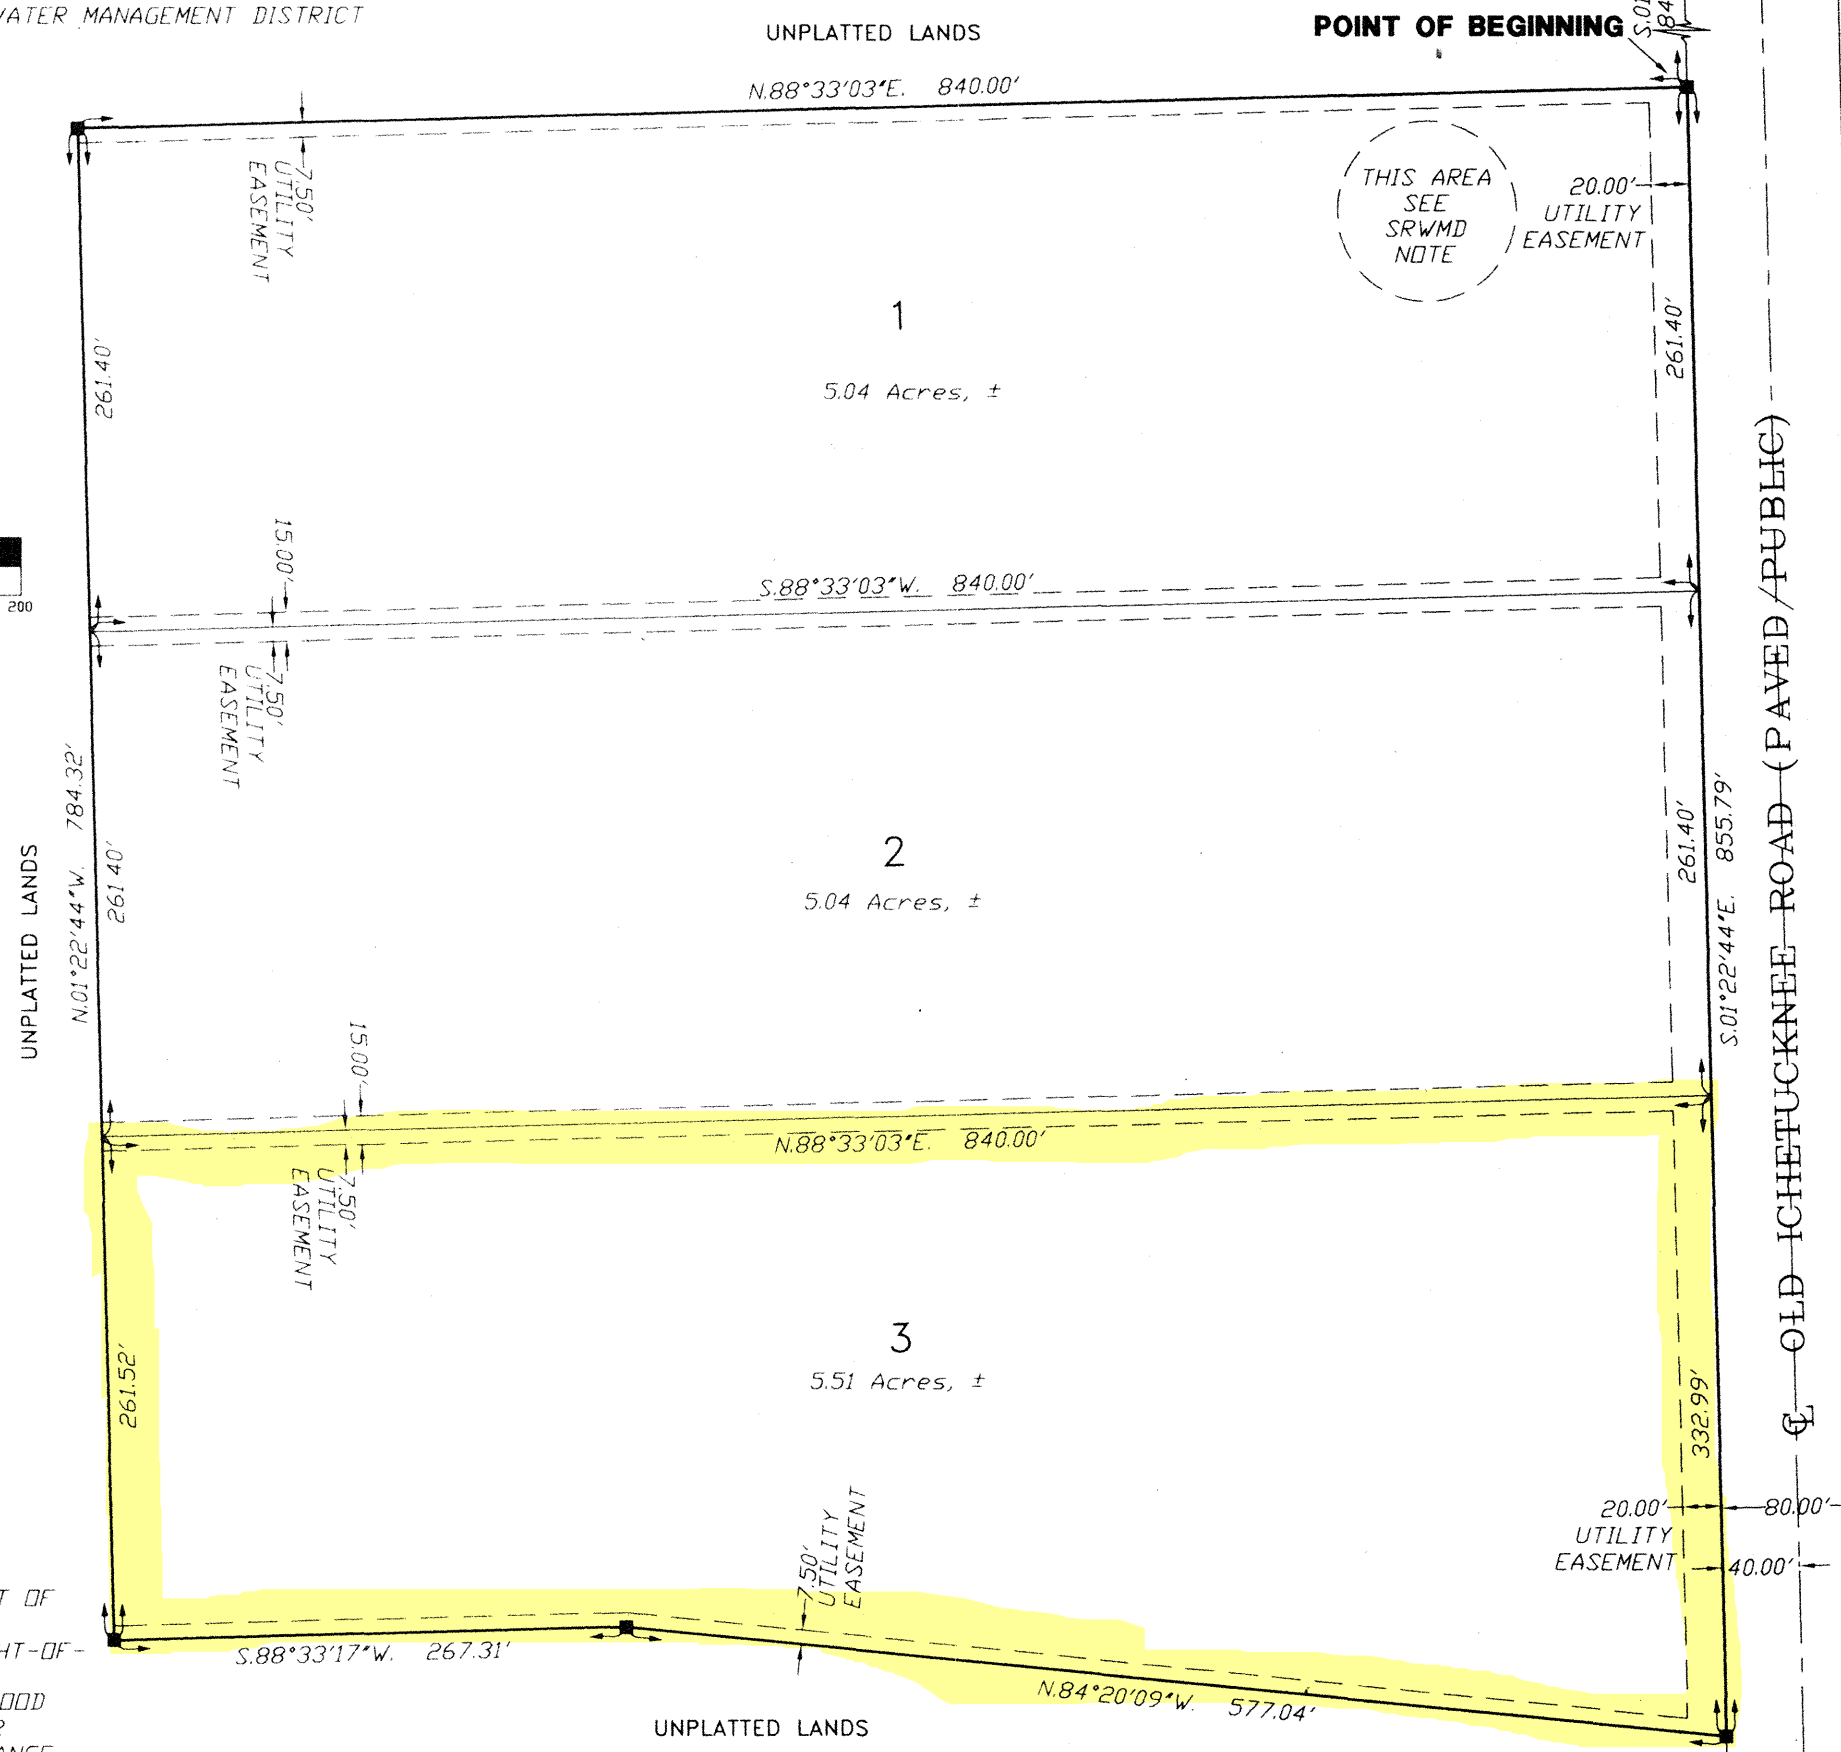

DESCRIPTION

COMMENCE AT THE NE CORNER OF THE SOUTH 1/2 OF SECTION 25, TOWNSHIP 5 SOUTH, RANGE 15 EAST, COLUMBIA COUNTY, FLORIDA, THENCE S.88°33'03"W. ALONG THE NORTH LINE OF SAID SOUTH 1/2, 400.6 FEET TO A POINT ON THE WEST RIGHT-OF-WAY OF ICHETUCKNEE ROAD; THENCE S.01°22'44"E. ALONG SAID WEST RIGHT-OF-WAY LINE, 844.21 FEET TO THE POINT OF BEGINNING; THENCE S.01°22'44"E., 855.79 FEET; THENCE N.84°20'09"W., 577.04 FEET; THENCE S.88°33'17"W., 267.31 FEET; THENCE N.01°22'44"W., 784.39; THENCE N.88°33'03"E., 840.00 FEET TO THE POINT OF BEGINNING, CONTAINING 15.59 ACRES, MORE OR LESS.

SUWANNEE RIVER WATER MANAGEMENT DISTRICT NOTE

NO FILL OF ANY TYPE SHALL BE PLACED IN THE SINKHOLE LOCATED ON LOT 1 WITHOUT PRIOR AUTHORIZATION AND/OR PERMIT FROM THE SUWANNEE RIVER WATER MANAGEMENT DISTRICT AGENCY.

ENGINEER'S NOTE

THIS SUBDIVISION CONSISTS OF ROLLING TERRAIN WITH SOME DEPRESSIONS AND SINKHOLES. ALTHOUGH, THE FLOOD INSURANCE RATE MAP (FIRM) SHOWS IT TO BE OUTSIDE THE 100 YEAR FLOOD ZONE SOME OF THE LOW AREAS MAY HOLD WATER FOR A SHORT TIME AFTER A RAIN.

DEVELOPER:

DARWIN L. PERRY
RT. 4 BOX 200
LAKE CITY, FL 32024
386-752-6190

POINT OF COMMENCEMENT
NE CORNER OF THE S 1/2
OF SECTION 25, TOWNSHIP
5 SOUTH, RANGE 15 EAST

POINT OF BEGINNING

PLAT BOOK 7
PAGES 121
SHEET 1 OF 1

NOTICE:
THIS PLAT AS RECORDED IN ITS GRAPHICAL FORM, IS THE OFFICIAL DEPICTION OF THE SUBDIVIDED LANDS DESCRIBED HEREIN AND WILL IN NO CIRCUMSTANCES BE SUPPLANTED IN AUTHORITY BY ANY OTHER GRAPHICAL OR DIGITAL FORM OF THE PLAT. THERE MAY BE ADDITIONAL RESTRICTIONS THAT ARE NOT RECORDED ON THIS PLAT THAT MAY BE FOUND IN THE PUBLIC RECORDS OF THIS COUNTY.

DEDICATION

KNOW ALL MEN BY THESE PRESENT THAT DARWIN L. PERRY, AS OWNER, HAS CAUSED THE LANDS HEREON DESCRIBED, TO BE SURVEYED, SUBDIVIDED AND PLATTED, TO BE KNOWN AS "DARWIN PERRY SUBDIVISION", AND THAT ALL ROADS, STREETS AND ALL EASEMENTS FOR UTILITIES, DRAINAGE AND OTHER PURPOSES INCIDENT THERETO AS SHOWN AND/OR DEPICTED HEREON ARE HEREBY DEDICATED TO THE PERPETUAL USE OF THE PUBLIC.

ATTESTS

OWNER

WITNESS AS TO OWNER

WITNESS AS TO OWNER

ACKNOWLEDGMENT, STATE OF FLORIDA,
COUNTY OF COLUMBIA

I HEREBY CERTIFY THAT ON THIS 10 DAY OF June, 2002, BEFORE ME, PERSONALLY APPEARED DARWIN L. PERRY, AS OWNER, TO ME KNOWN TO BE THE PERSON DESCRIBED IN AND WHO EXECUTED THE FOREGOING DEDICATION AND ACKNOWLEDGED THE EXECUTION THEREOF TO BE HIS FREE ACT AND DEED FOR THE USES AND PURPOSES THEREIN EXPRESSED. IN WITNESS WHEREOF I HAVE SET MY HAND AND SEAL ON THE ABOVE DATE.

NOTARY PUBLIC, STATE OF FLORIDA AT LARGE
MY COMMISSION EXPIRES: 08/25/02

CERTIFICATE OF COUNTY SURVEYOR


KNOWN ALL MEN BY THESE PRESENT, THAT THE UNDERSIGNED, BEING A LICENSED AND REGISTERED LAND SURVEYOR, AS PROVIDED UNDER CHAPTER 472, FLORIDA STATUTES, AND IS IN GOOD STANDING WITH THE BOARD OF LAND SURVEYORS, DOES HEREBY CERTIFY ON BEHALF OF COLUMBIA COUNTY, FLORIDA ON 09/18/02 REVIEWED THIS PLAT FOR CONFORMITY TO CHAPTER 177, FLORIDA STATUTES, AND SAID PLAT MEETS ALL THE REQUIREMENTS OF CHAPTER 177 AS AMENDED.

NAME: Timothy A. DelBene
DATE: 09/18/02
REGISTRATION #: 5594
TIMOTHY A. DELBENE

SURVEYOR'S CERTIFICATE

I HEREBY CERTIFY THIS TO BE A TRUE AND CORRECT REPRESENTATION OF THE LAND SURVEYED AND SHOWN HEREON, THAT THE SURVEY WAS MADE UNDER MY RESPONSIBLE SUPERVISION, DIRECTION AND CONTROL, THAT PERMANENT REFERENCE MONUMENTS HAVE BEEN SET AS SHOWN AND THAT SURVEY DATA COMPLIES WITH THE COLUMBIA COUNTY, SUBDIVISION ORDINANCE AND CHAPTER 177 OF THE FLORIDA STATUTES.

DATE: 08/25/02
L. SCOTT BRITT, PSM #5757

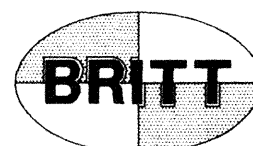

BRITT SURVEYING
LAND SURVEYORS AND MAPPERS

1426 WEST DUVAL STREET
LAKE CITY, FLORIDA 32055

TELEPHONE: (904) 752-7163 FAX: (904) 752-5573 WORK ORDER # L-12778

FILE NUMBER 2003012115
FILED AND RECORDED IN THE OFFICIAL RECORDS
OF COLUMBIA COUNTY, FLORIDA
ON 6-10-03 AT 10:29 O'CLOCK A.M.

RECORD VERIFIED
CLERK OF COURTS
COLUMBIA COUNTY, FLORIDA
BY: Michael R. Jones D.C.

OFFICIAL RECORDS
BOOK 121 PAGE 121