


PARCEL # 08466-000

315.02' (PLAT)
N.89°07'35"E. 314.97' (FIELD)

SCALE 1" = 40'

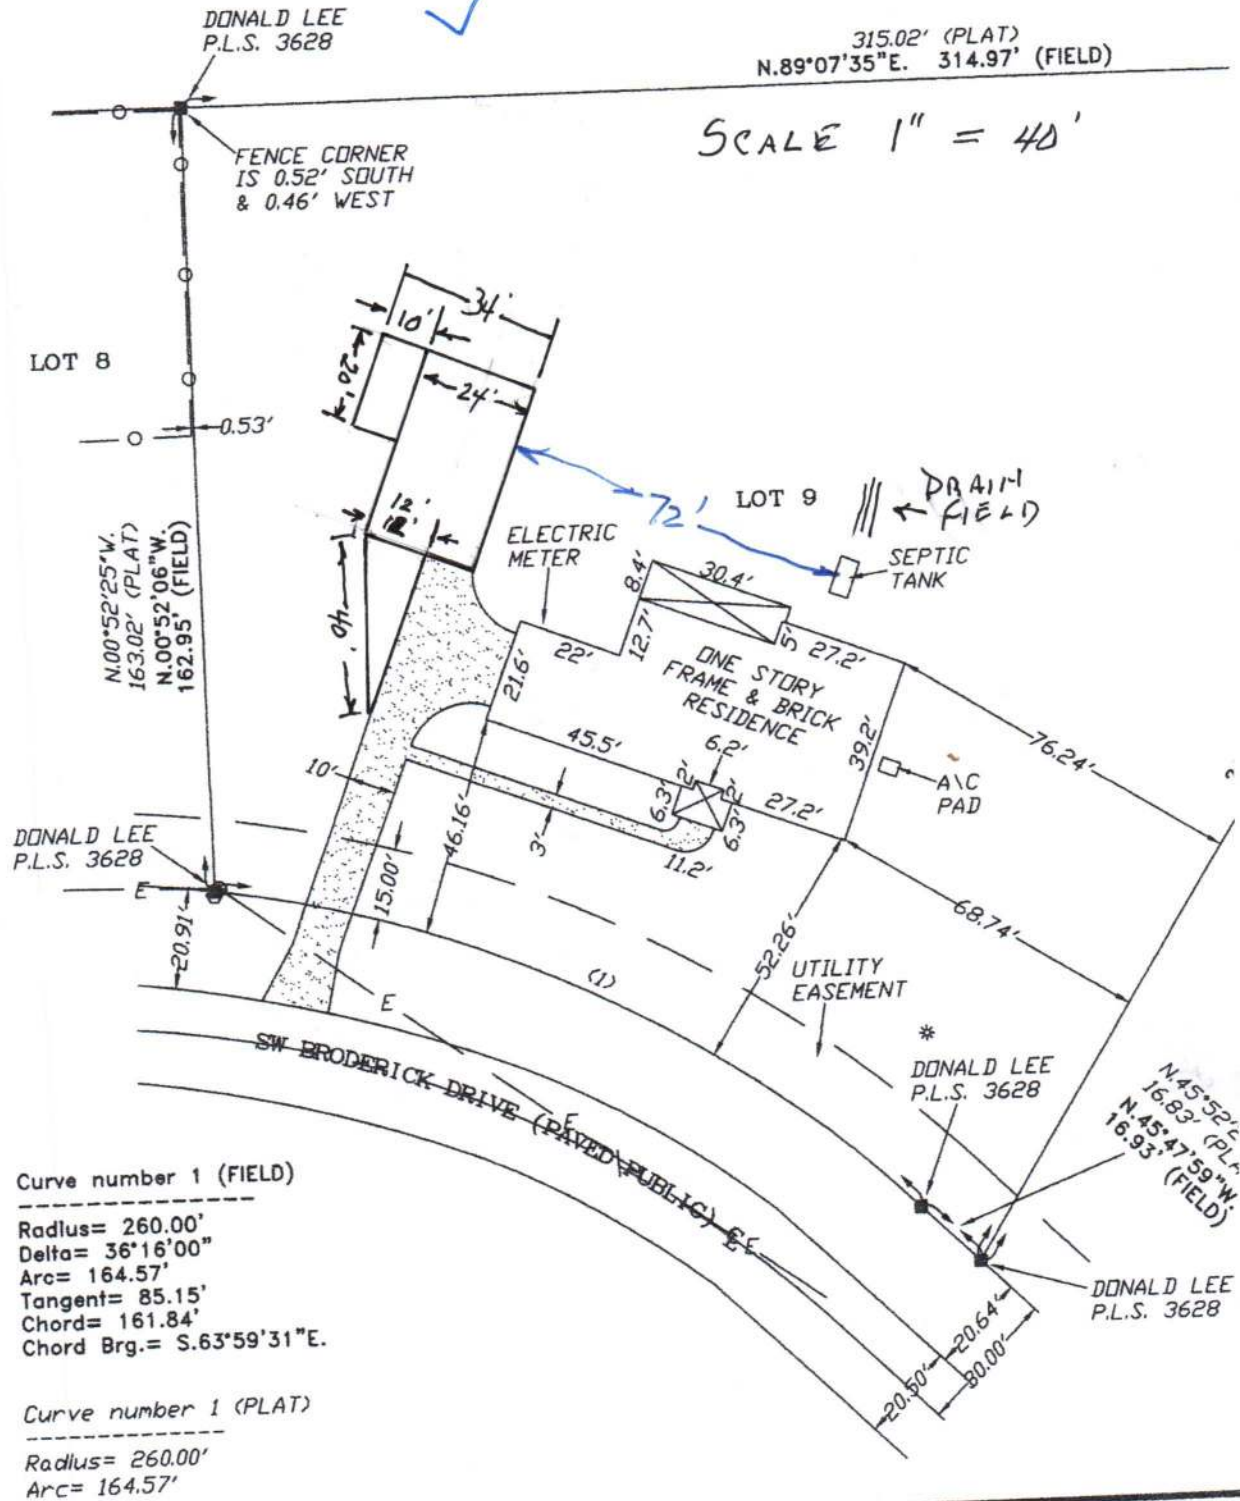

CERTIFIED TO:

ALECIA CROFT
COLUMBIA BANK
AMERICAN TITLE OF LAKE CITY, INC.
FIDELITY NATIONAL TITLE INSURANCE COMPANY

I HEREBY CERTIFY THAT THIS SURVEY
TECHNICAL STANDARDS AS SET FORTH
IN CHAPTER 61G17-6, FLORIDA ADMINISTRATIVE

09/11/09
FIELD SURVEY DATE

NOTE: UNLESS IT BEARS THE SIGNATURE OF THE
MAPPER THIS DRAWING, SKETCH, PLAT

FIELD BOOK: SEE PAGE(S): FILE