
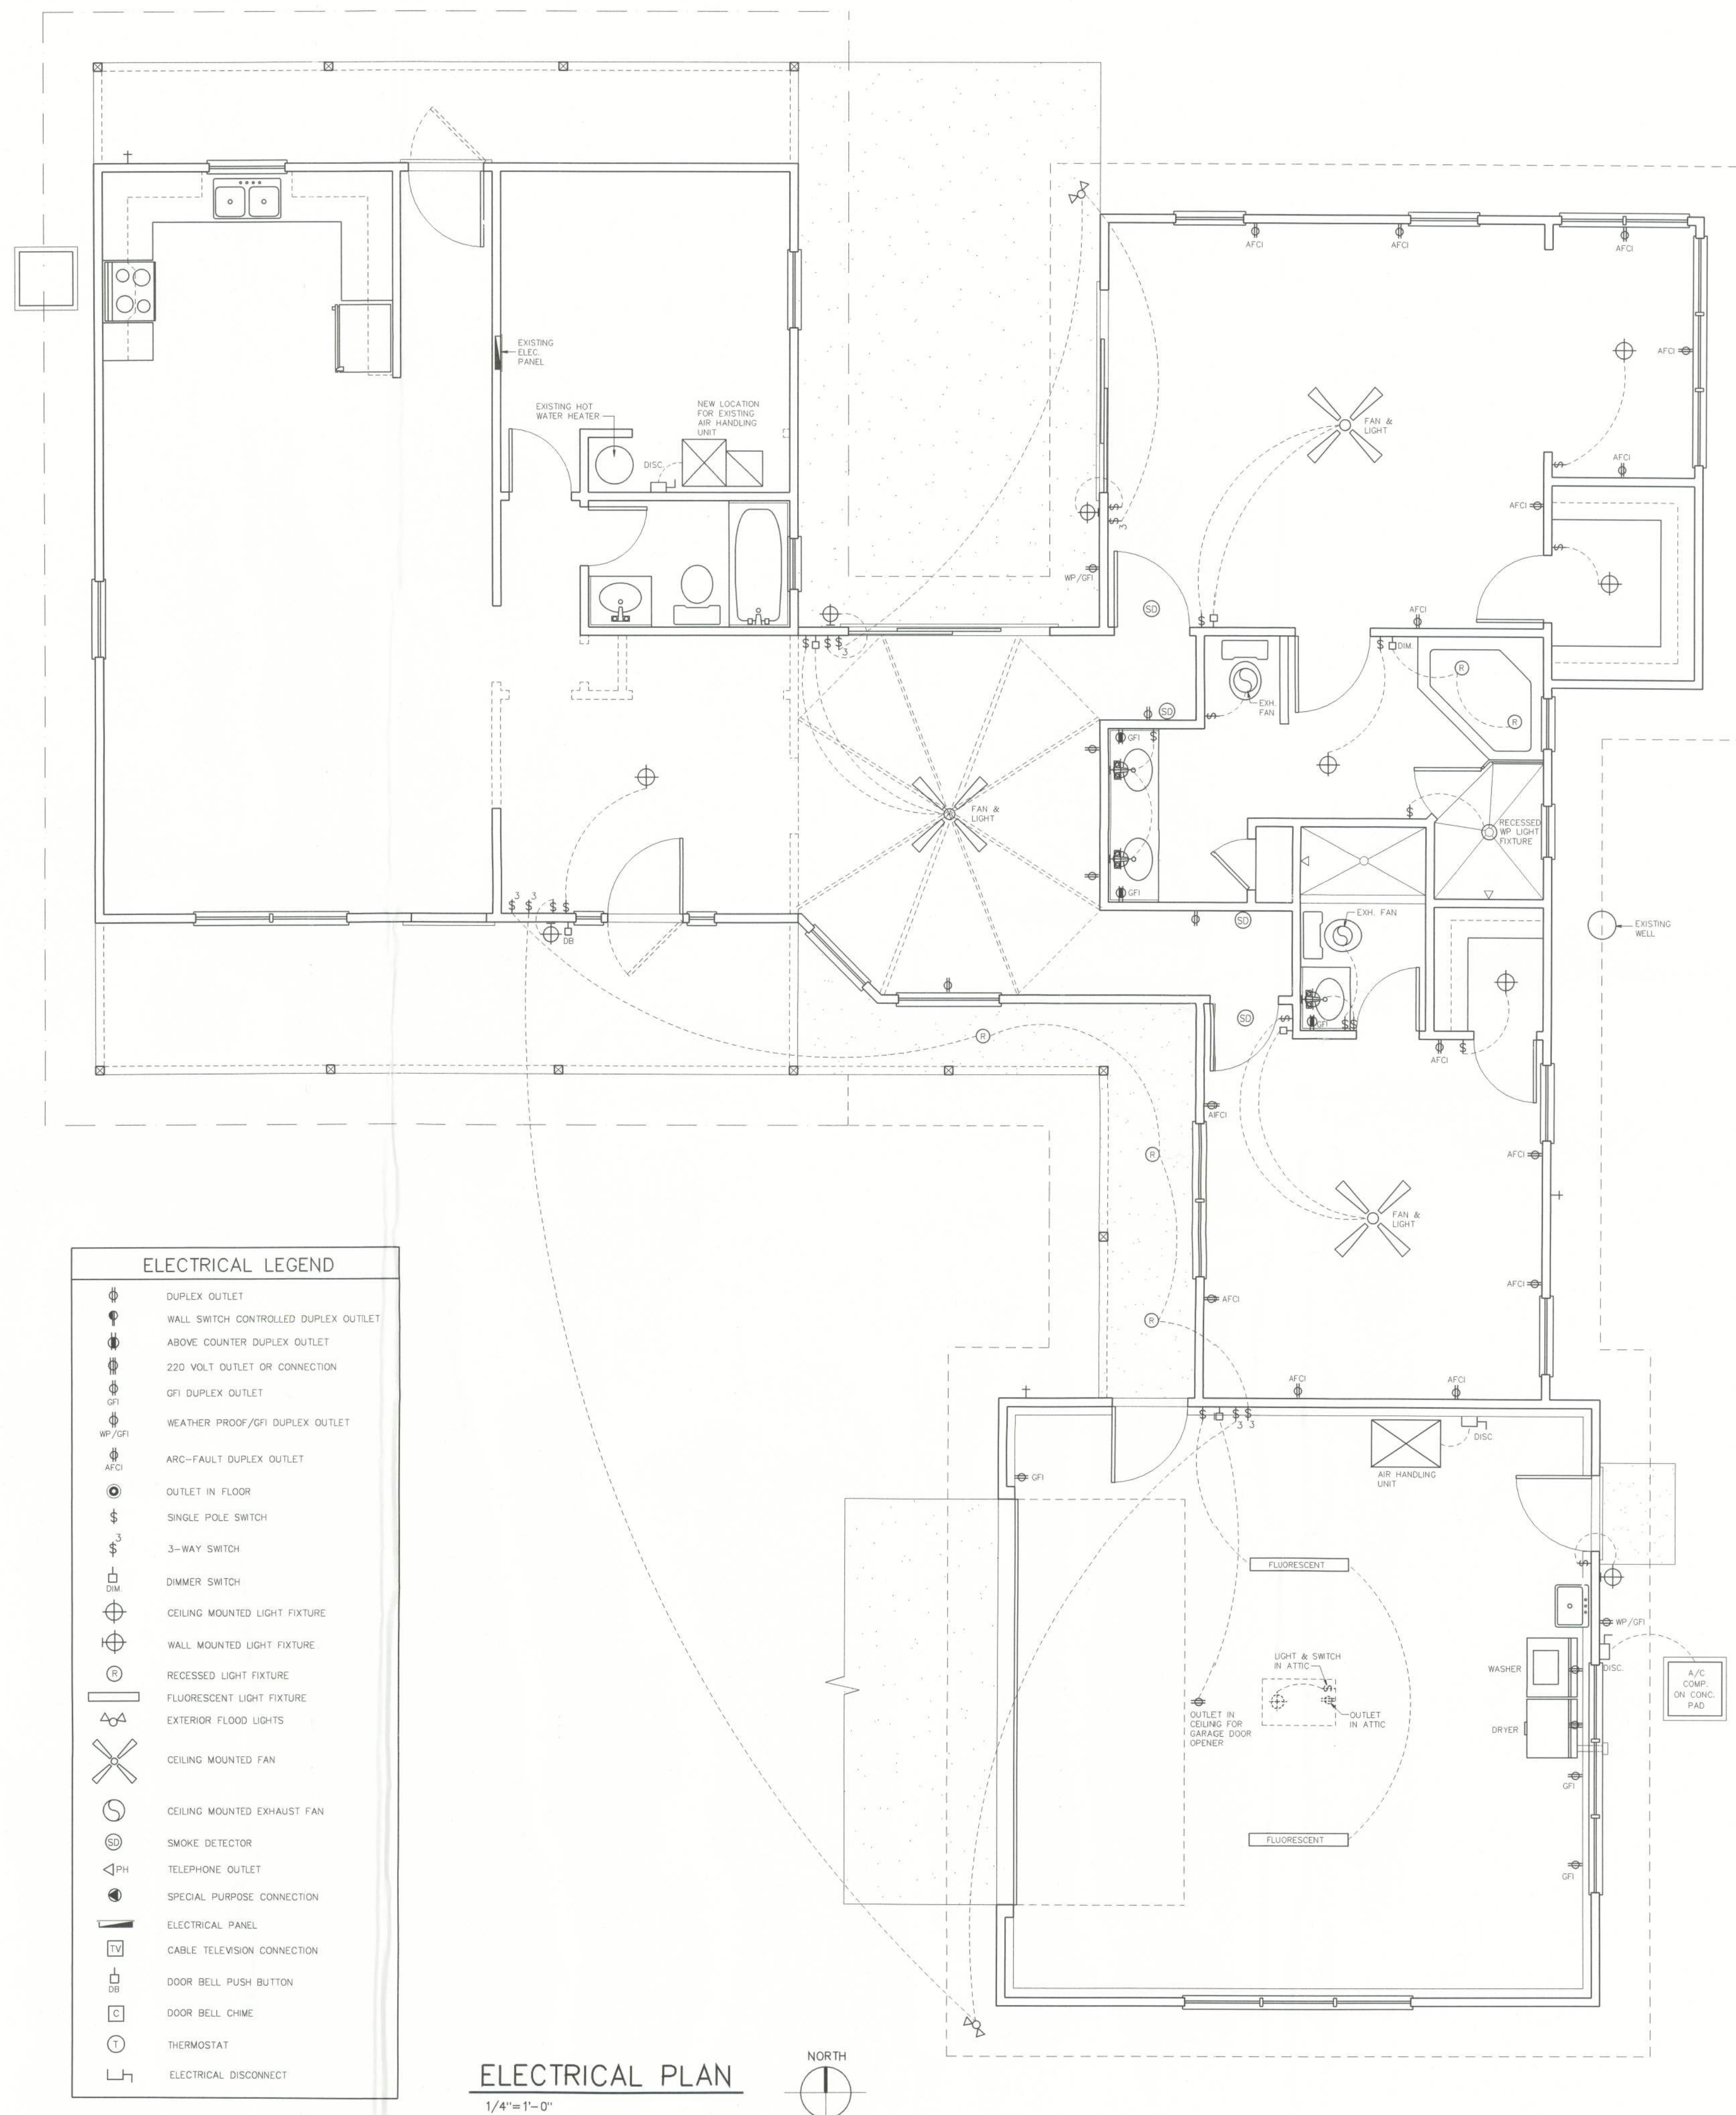
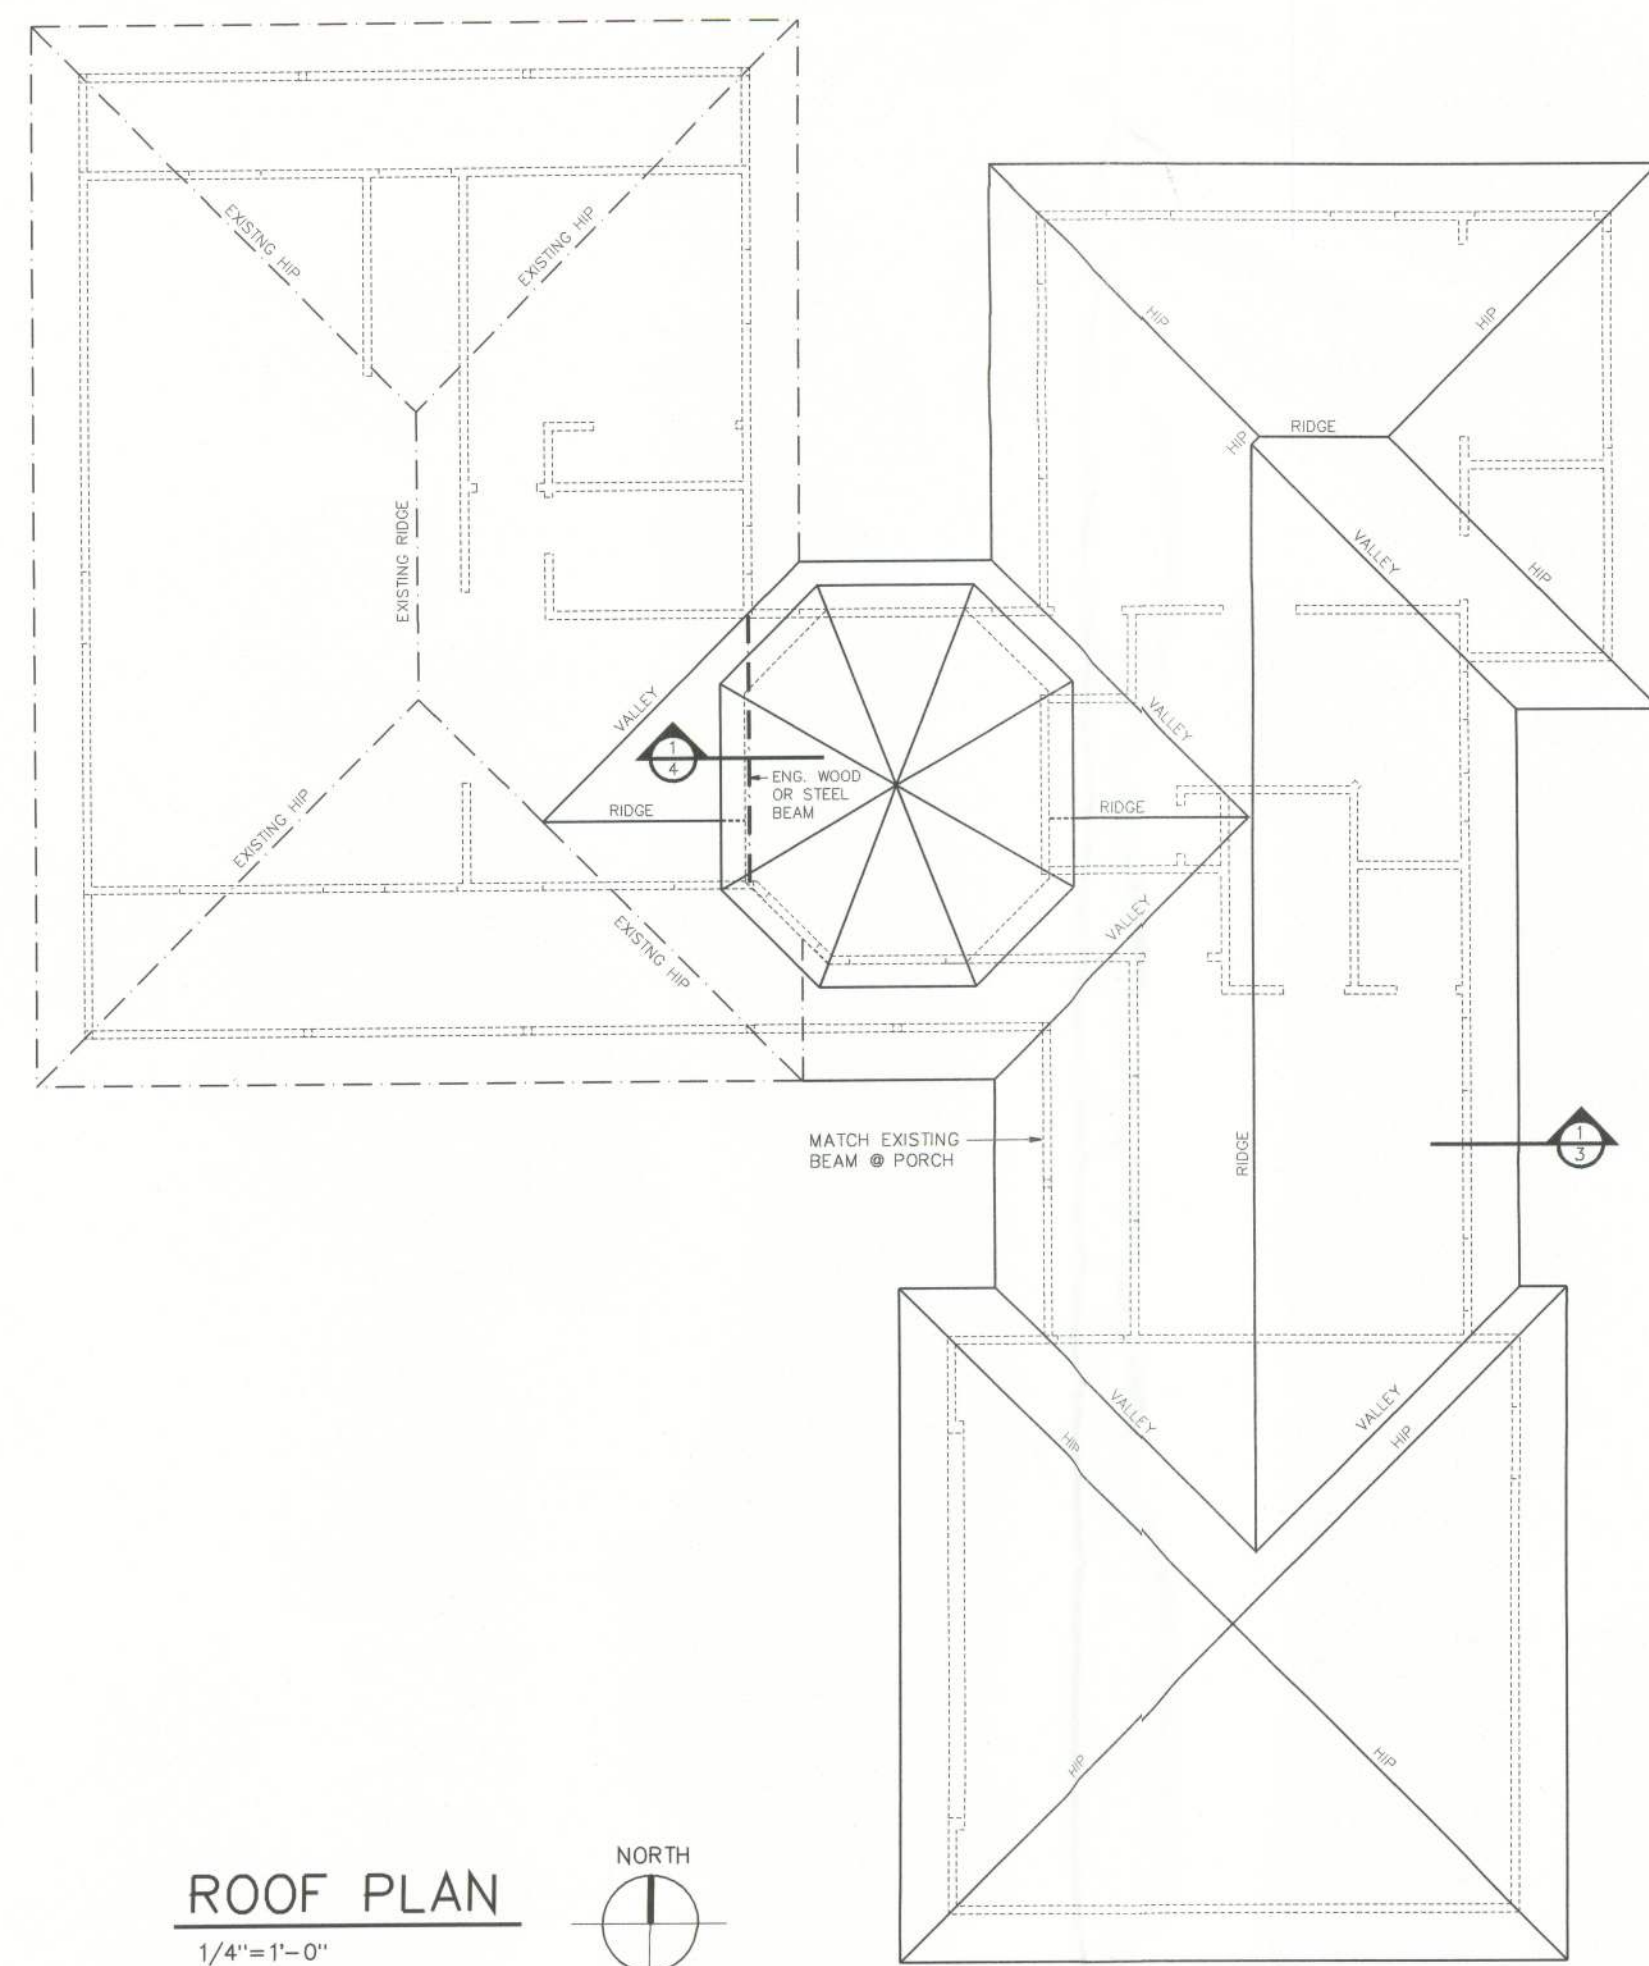


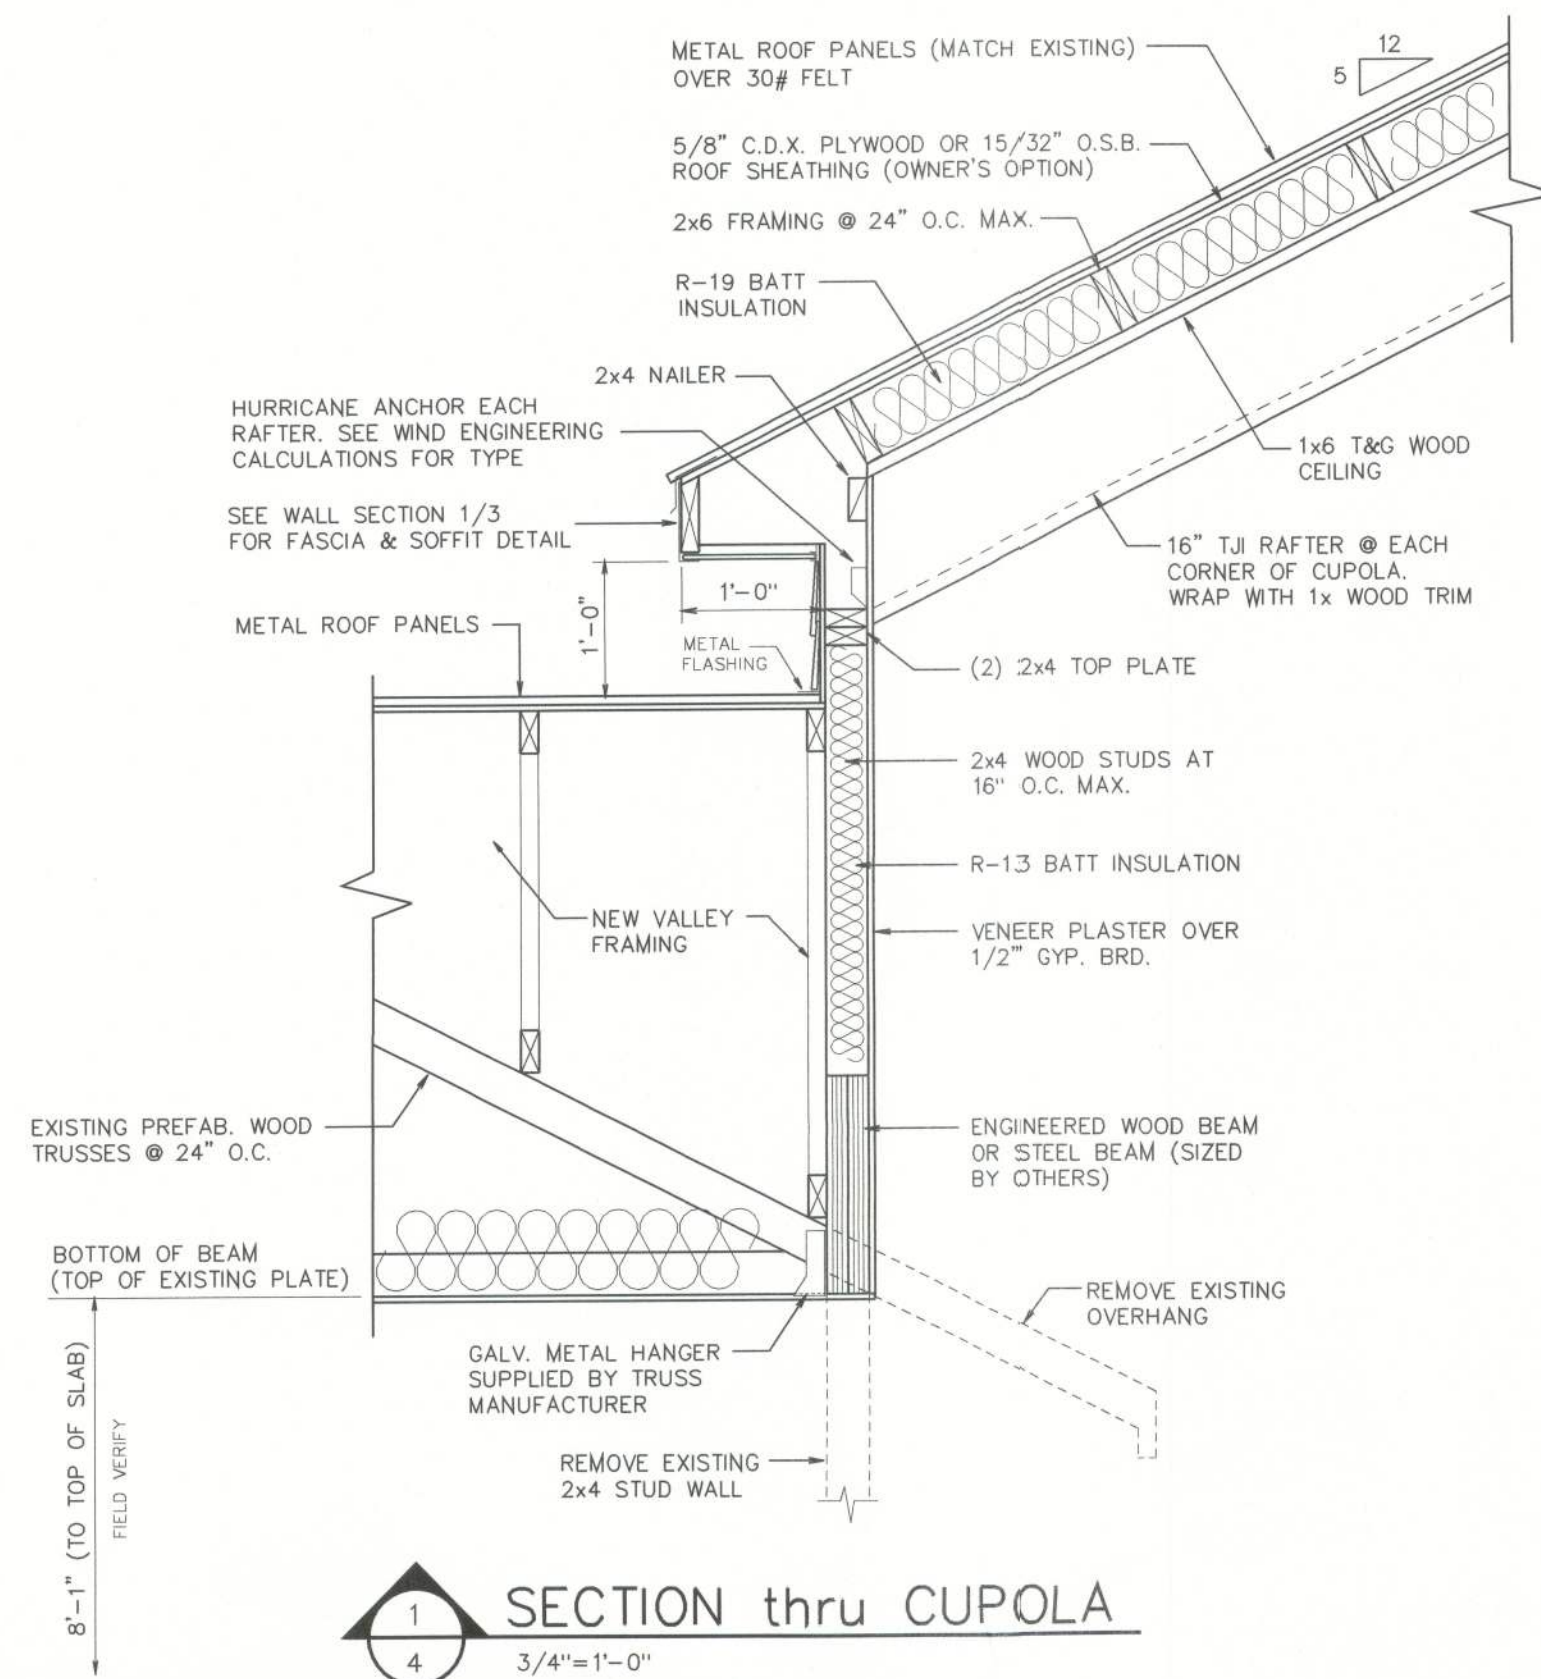

ELECTRICAL LEGEND	
	DUPLEX OUTLET
	WALL SWITCH CONTROLLED DUPLEX OUTLET
	ABOVE COUNTER DUPLEX OUTLET
	220 VOLT OUTLET OR CONNECTION
	GFI DUPLEX OUTLET
	WEATHER PROOF/GFI DUPLEX OUTLET
	ARC-FAULT DUPLEX OUTLET
	OUTLET IN FLOOR
	SINGLE POLE SWITCH
	3-WAY SWITCH
	DIMMER SWITCH
	CEILING MOUNTED LIGHT FIXTURE
	WALL MOUNTED LIGHT FIXTURE
	RECESSED LIGHT FIXTURE
	FLUORESCENT LIGHT FIXTURE
	EXTERIOR FLOOD LIGHTS
	CEILING MOUNTED FAN
	CEILING MOUNTED EXHAUST FAN
	SMOKE DETECTOR
	TELEPHONE OUTLET
	SPECIAL PURPOSE CONNECTION
	ELECTRICAL PANEL
	CABLE TELEVISION CONNECTION
	DOOR BELL PUSH BUTTON
	DOOR BELL CHIME
	THERMOSTAT
	ELECTRICAL DISCONNECT

BRUCE GARREN
DESIGN & DRAFTING
4401 NORTHWEST 21ST TERRACE
GAINESVILLE, FLORIDA 32605
PHONE (352) 395-7671
Bruce Garren
BRUCE GARREN, REGISTERED

RENOVATIONS & ADDITIONS to the DORR RESIDENCE
177 SOUTHWEST CONESTOGA WAY
FORT WHITE, FLORIDA

DATE
SEPTEMBER 30, 2005

DRAWN
B.G.

REVISIONS

SHEET CONTENTS
ELECTRICAL PLAN
ROOF PLAN
SECTION thru CUPOLA

SHEET
4
OF
4