
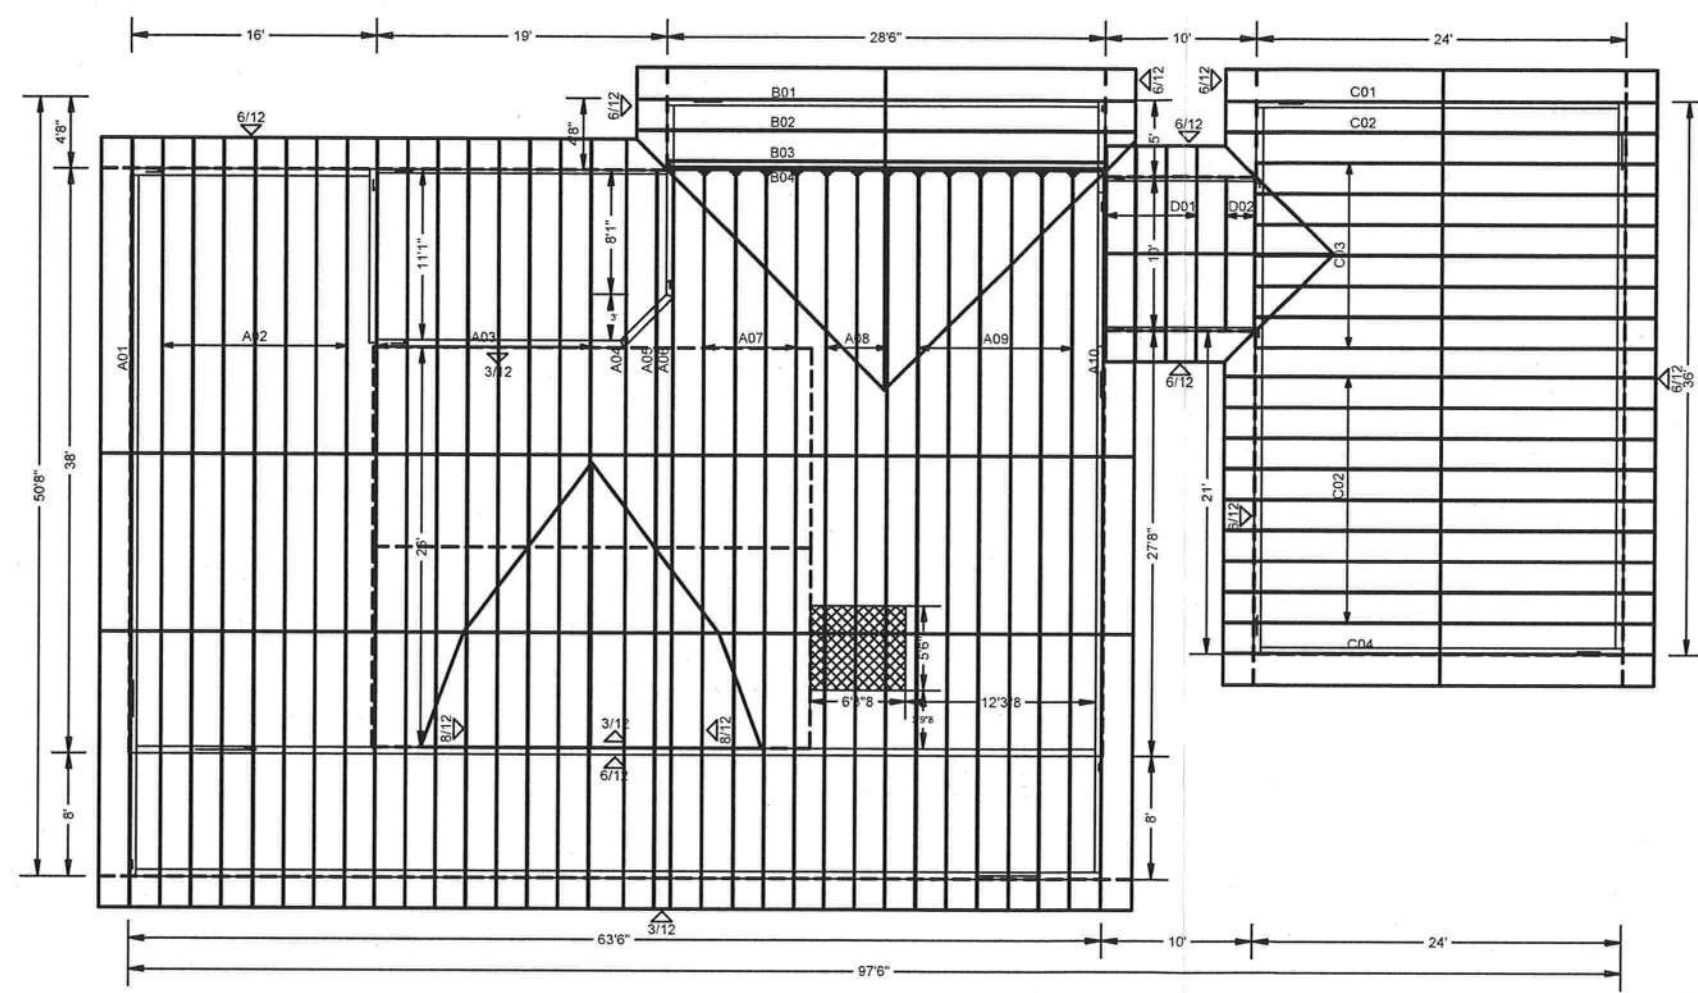


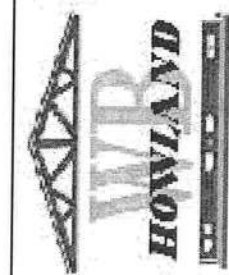

W.B. Howland Truss Co.
610 11th St. SW
Live Oak, FL 32064
(386) 362-1235
(386) 362-7124 (Fax)
howlandtruss@gmail.com

ROOF PITCH: 3/12,
6/12 & 8/12

OVERHANG: 24"
PLUMB CUT

CEILING: 4/12
KIT, GR & DR.

EXT. WALLS: 2 X 6

LOADING: 40 PSF

WIND LOAD: 130 MPH

EXPOSURE: "C"

DATE: 3/19/2020
REVISED: 4/8/2020

IMPORTANT DESIGN NOTES:

---DORMER IS FUNCTIONAL
FOR LIGHT ENTERING KITCHEN,
GREAT ROOM AND DINING ROOM

JOB #: 20-4074

Job Name: Jewett Residence
Customer: TRADEMARK CONSTRUCTION
Designer: Lynn Bell
ADDRESS:
SALESMAN: DB
: <Not Found>

JOB NO:
20-4074

PAGE NO:
1 OF 1