


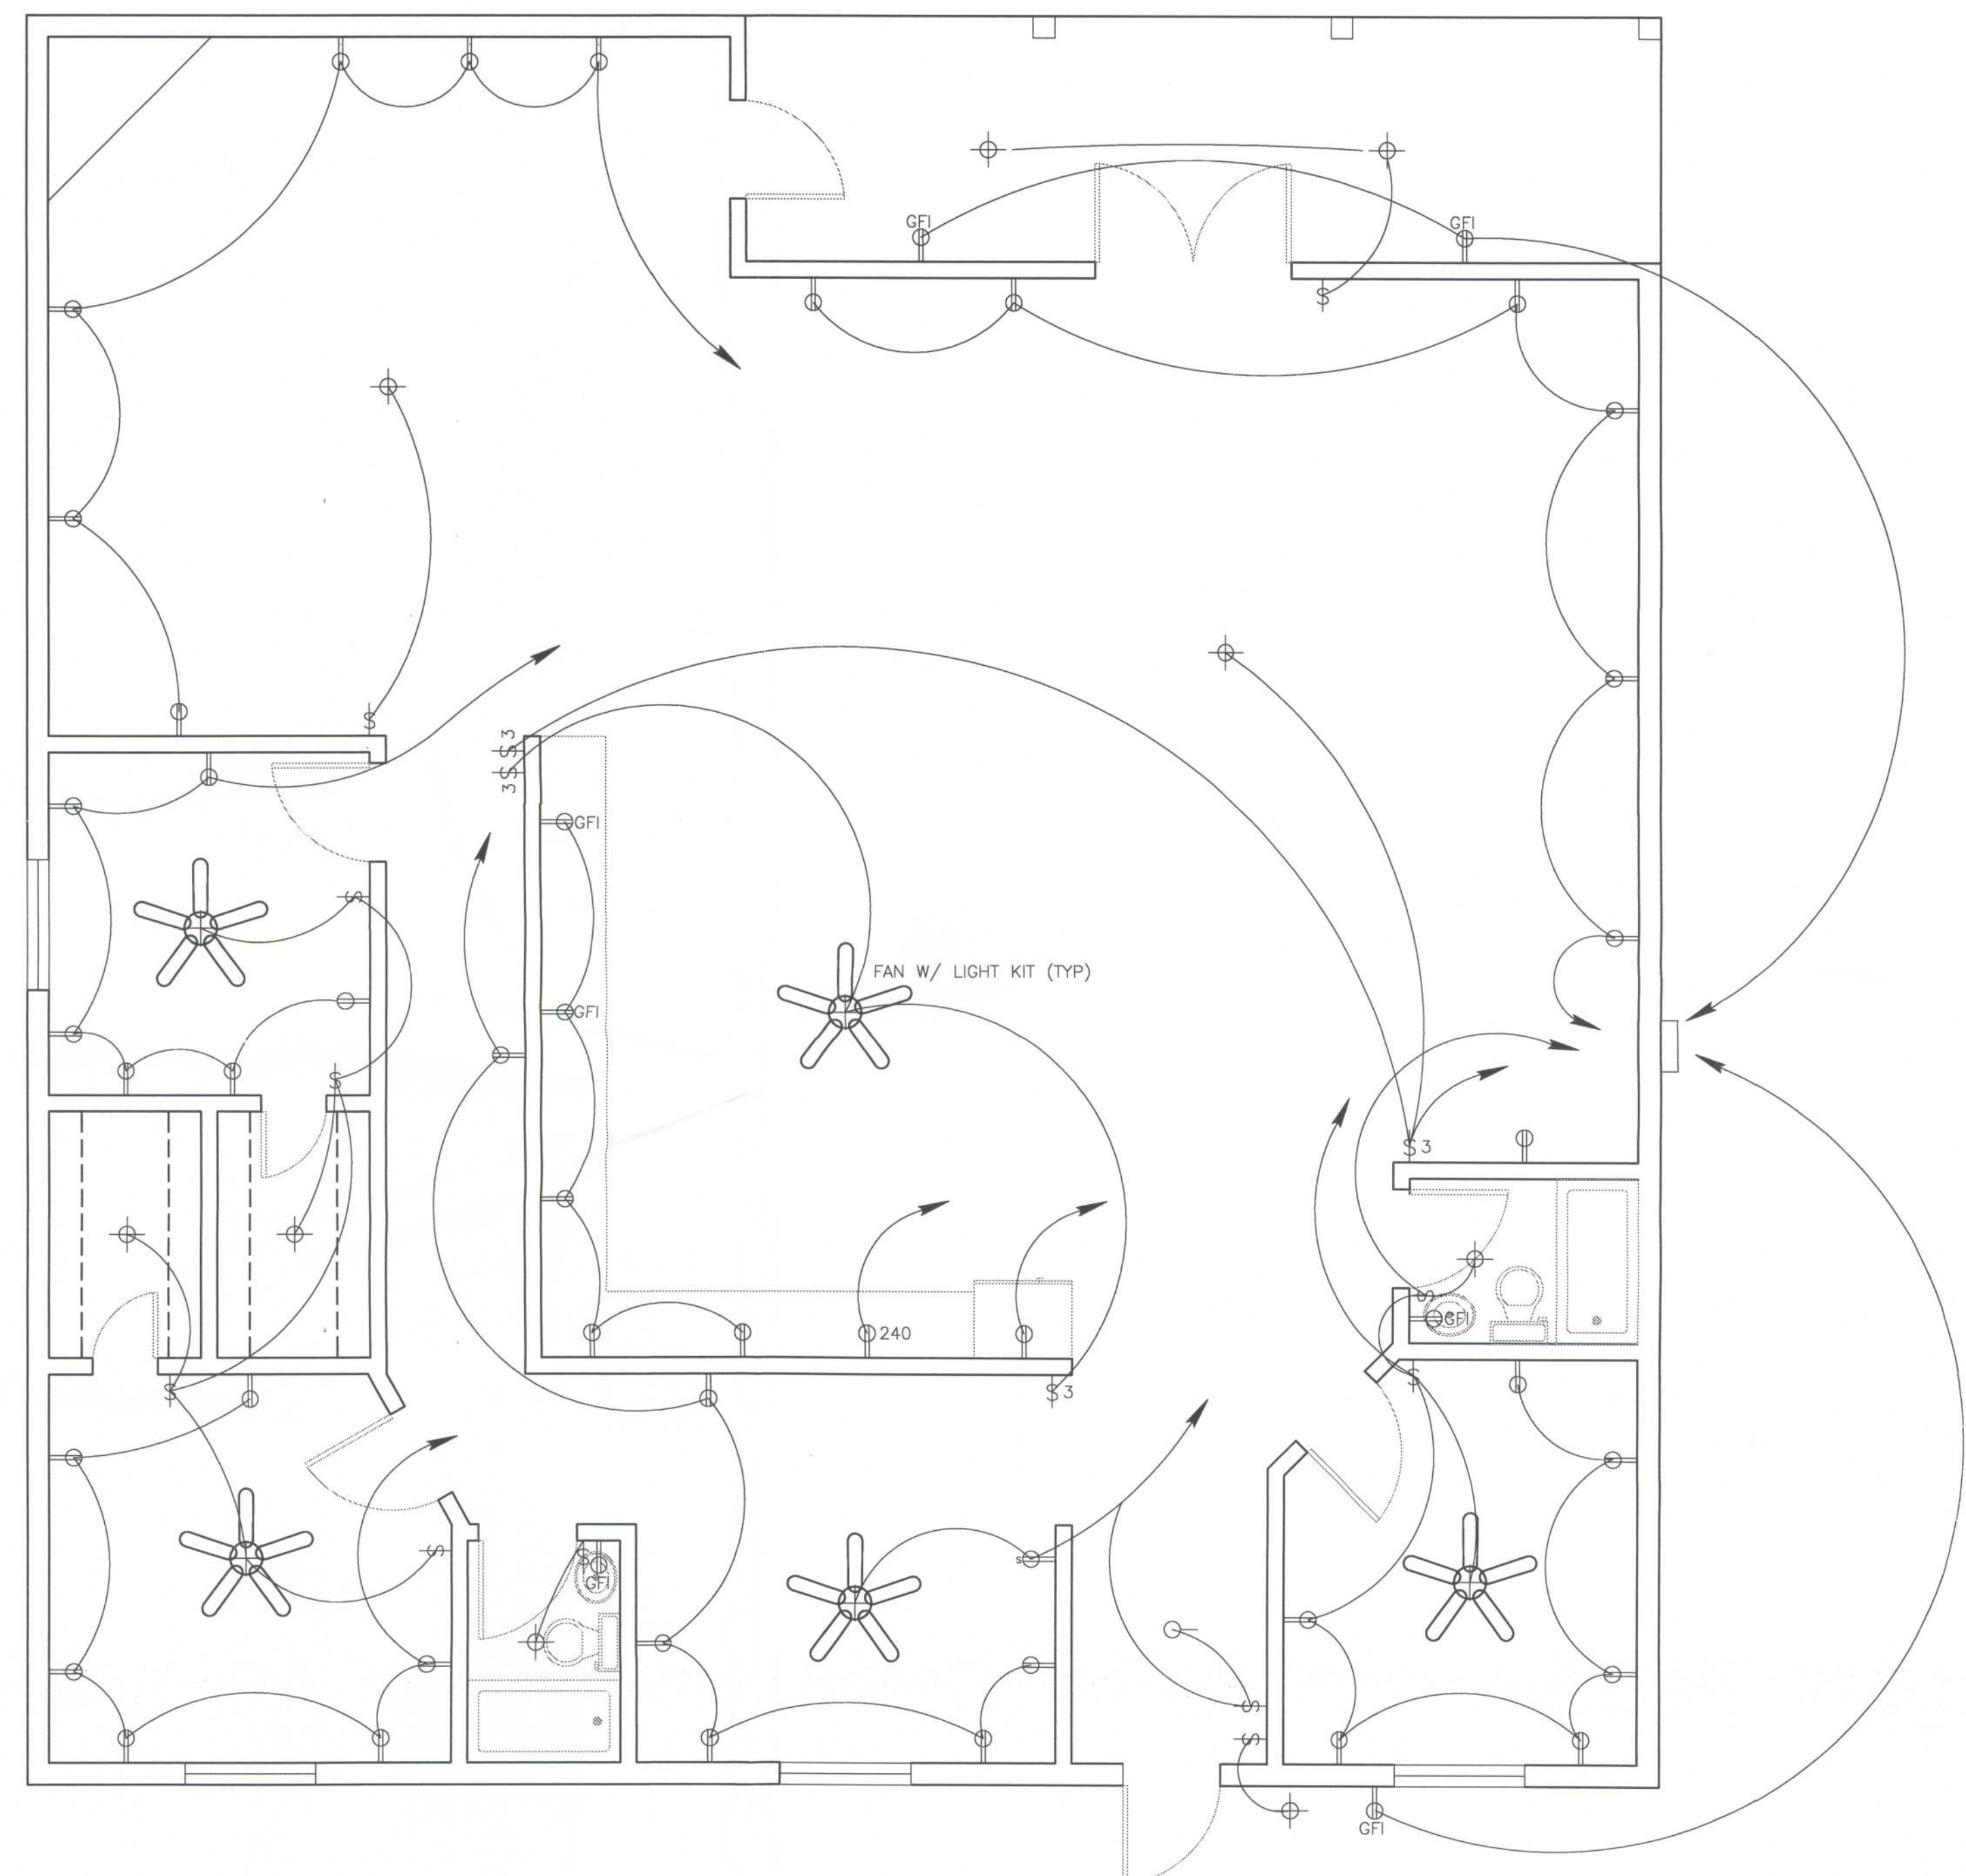

$1/4"=1'$

Drawing No.:

A-05

Provide attic access
with light in 2007 FRC.