


06/29/2022

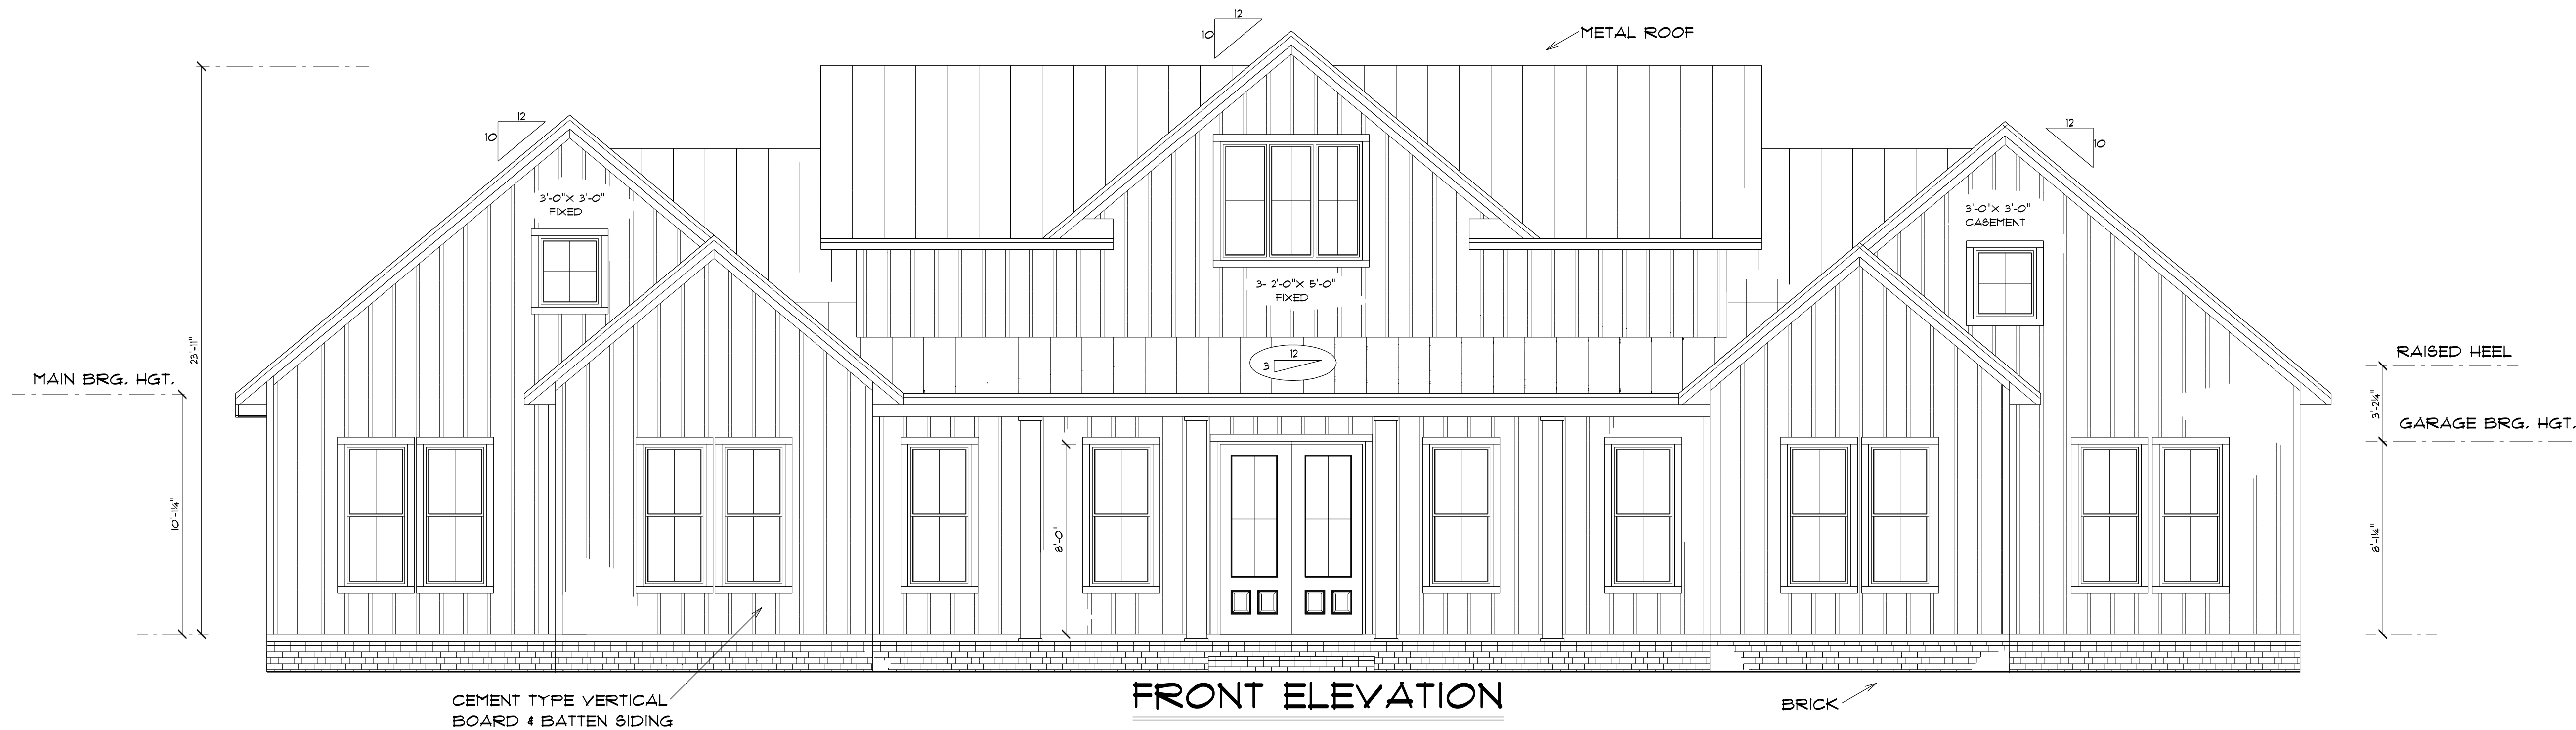


Review for Code Compliance
Universal Engineering Science

Lawrence Parnell
Examiner-License No.

PX2707

06/29/2022



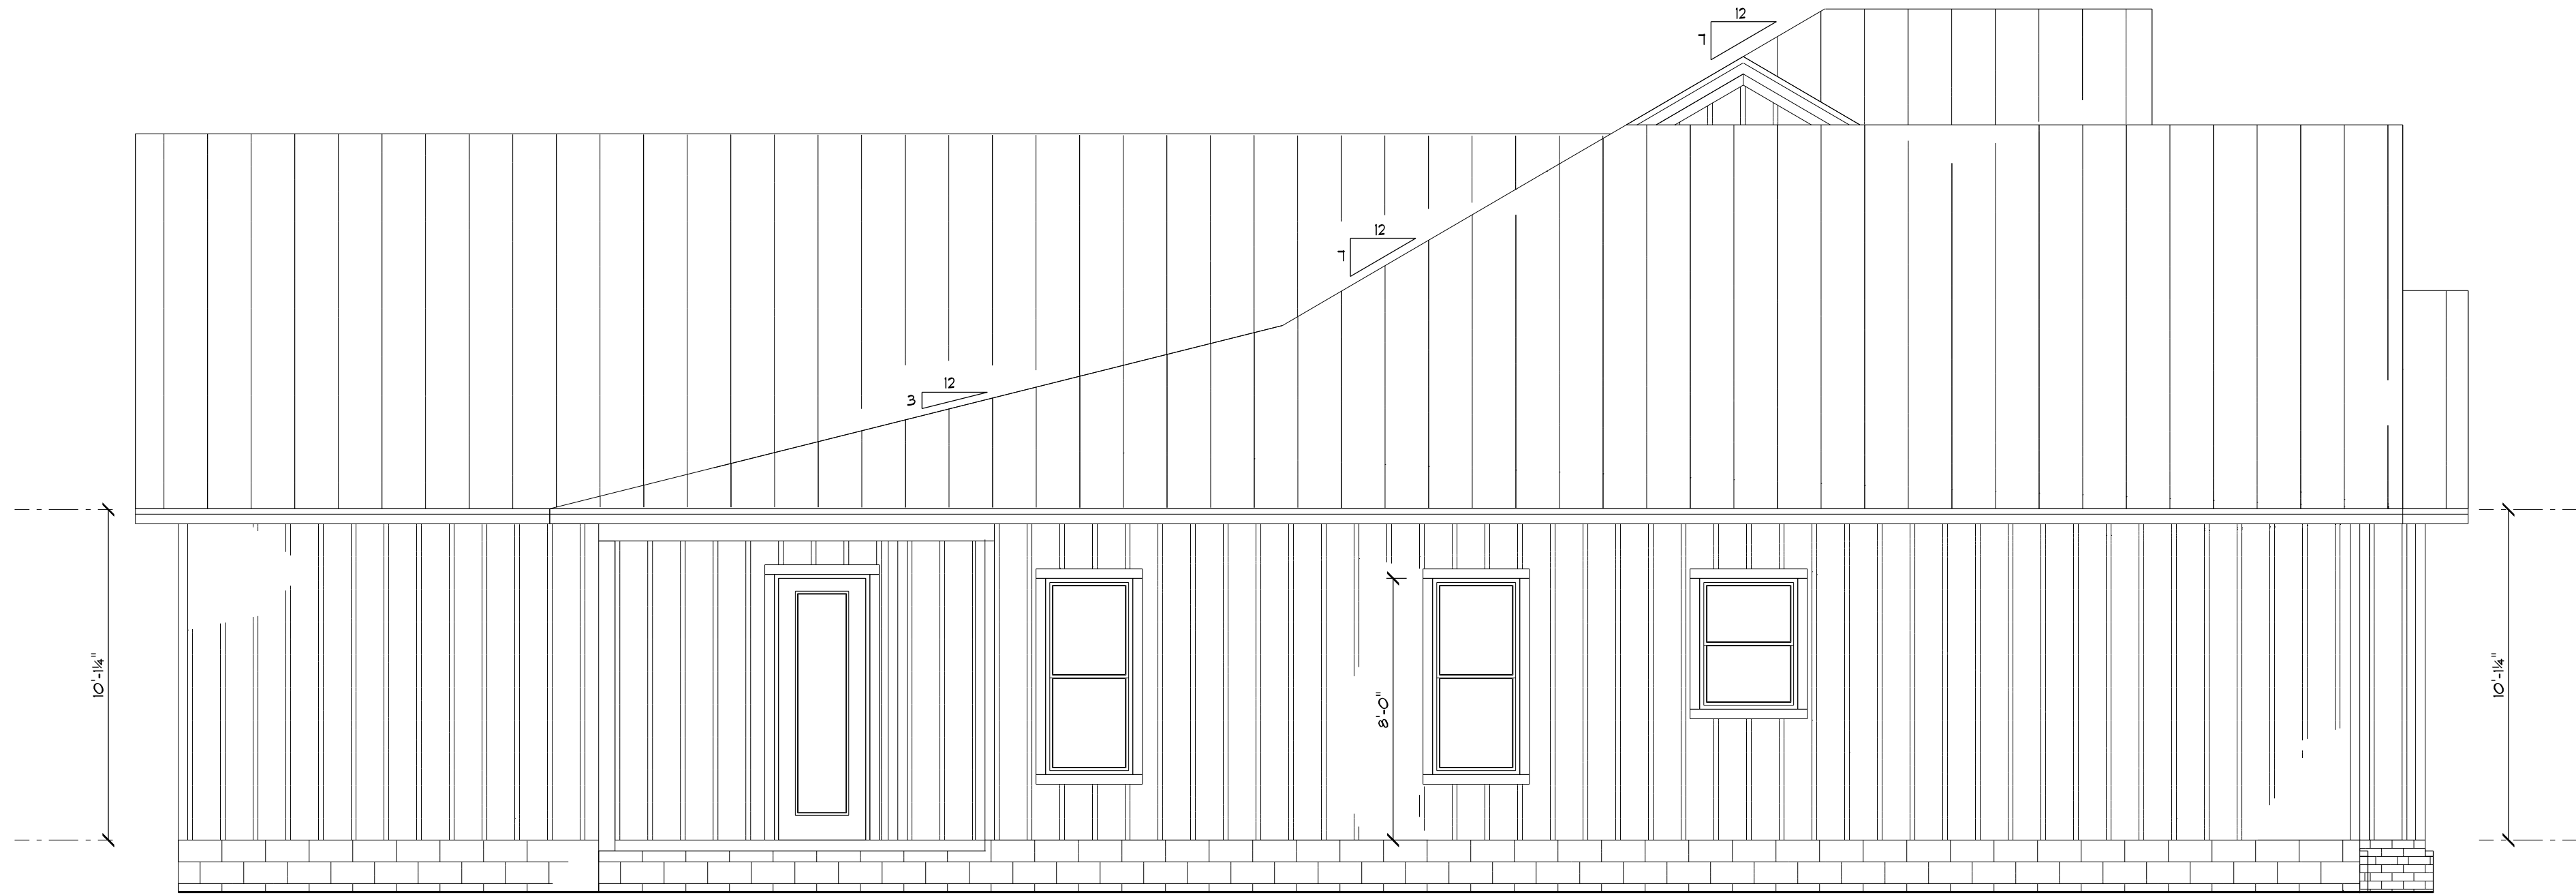

LEFT ELEVATION



Review for Code Compliance
Universal Engineering Science


Lawrence Perrell
Examiner-License No.

PX2707

06/29/2022




RIGHT ELEVATION

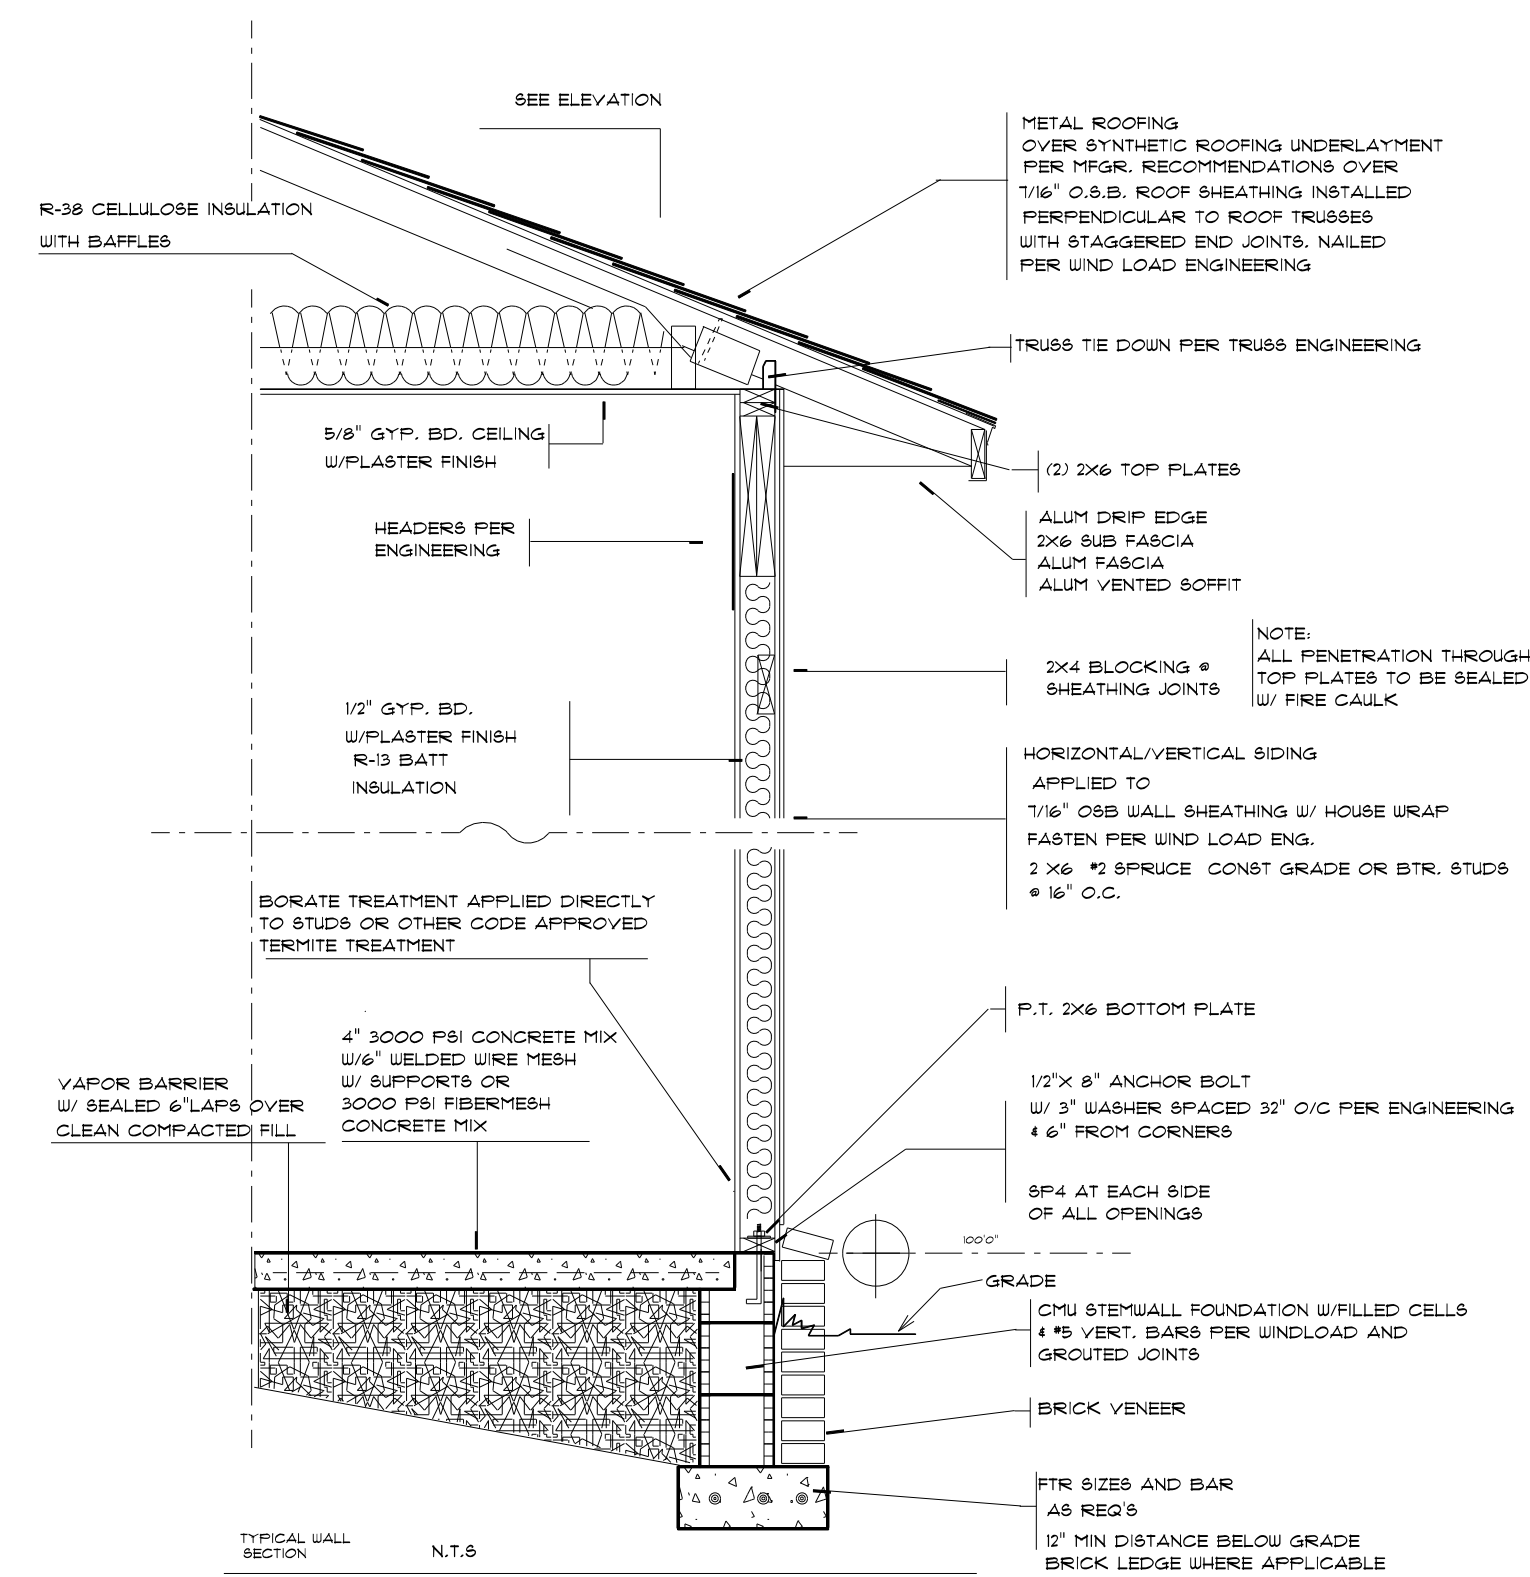

3-T-10/12 ROOF PITCH
1'-6" OVERHANGS
SEE ELEVATIONS FOR MORE INFO

VENTING
4951 16.5 8.25 =82.5
300 2 .1 =83' RIDGE VENT

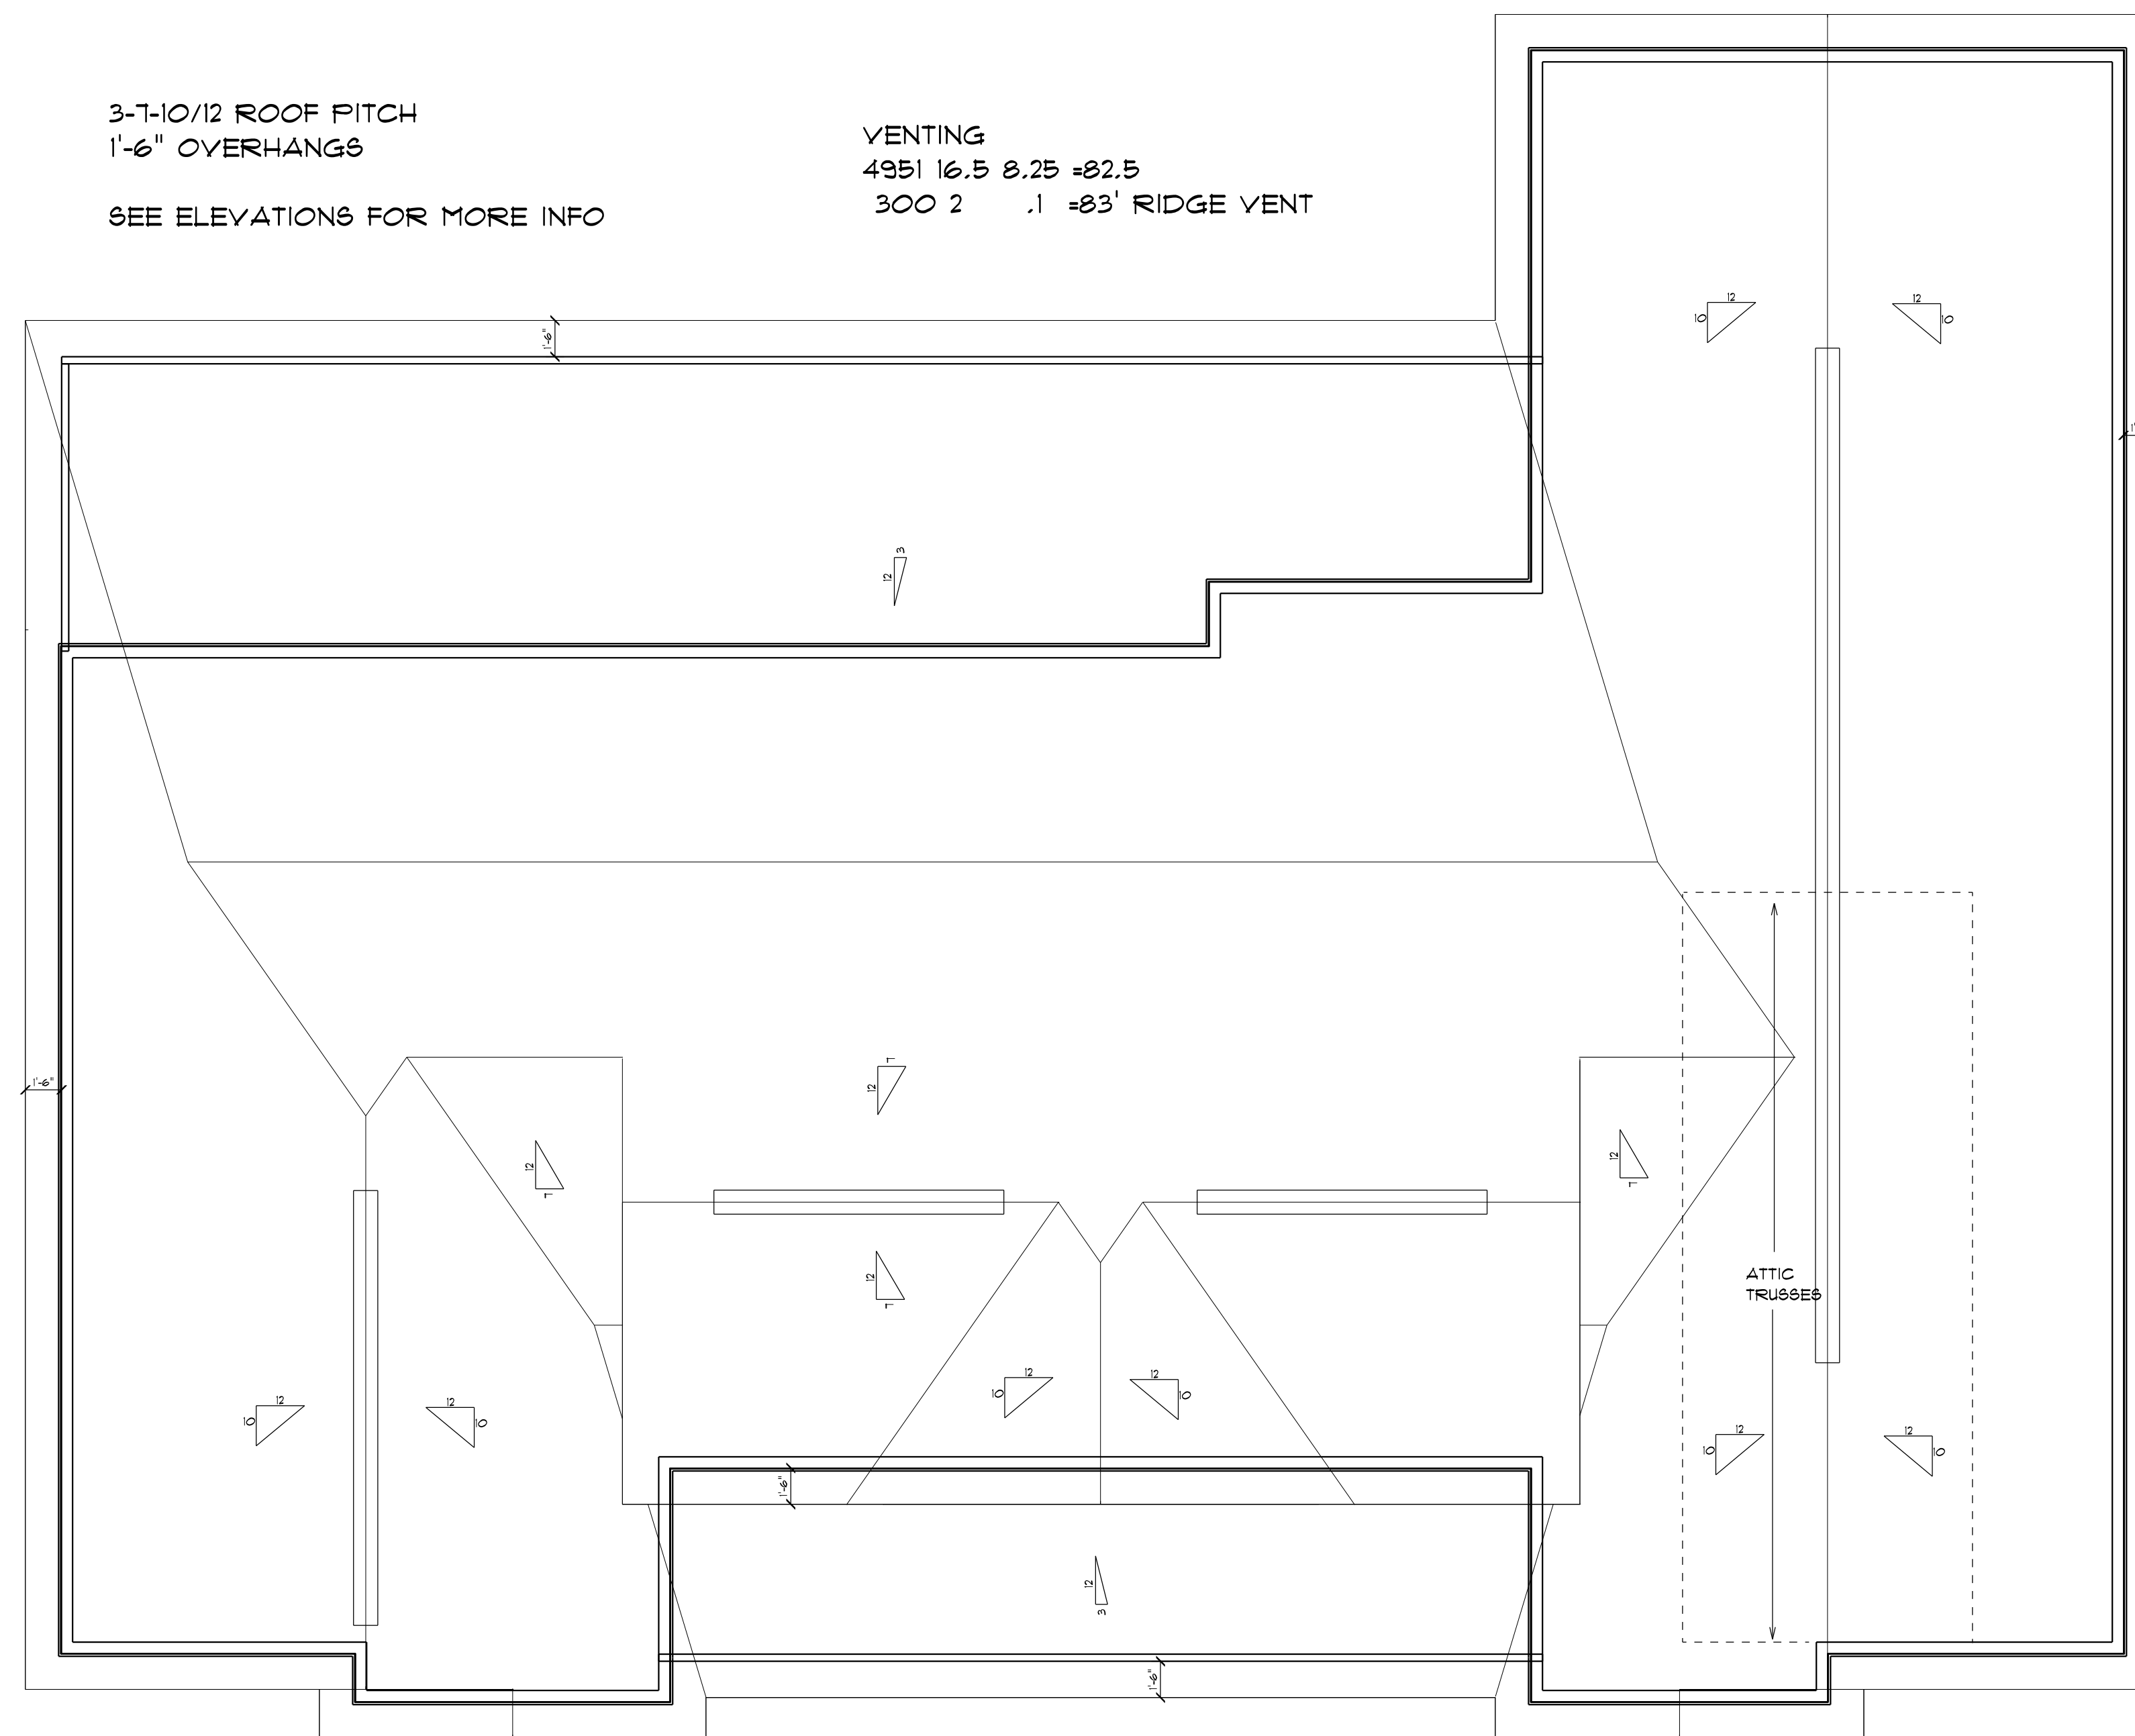

ROOF PLAN



Review for Code Compliance
Universal Engineering Science

Lawrence Pennell
Examiner-License No.

PX2707

06/29/2022