



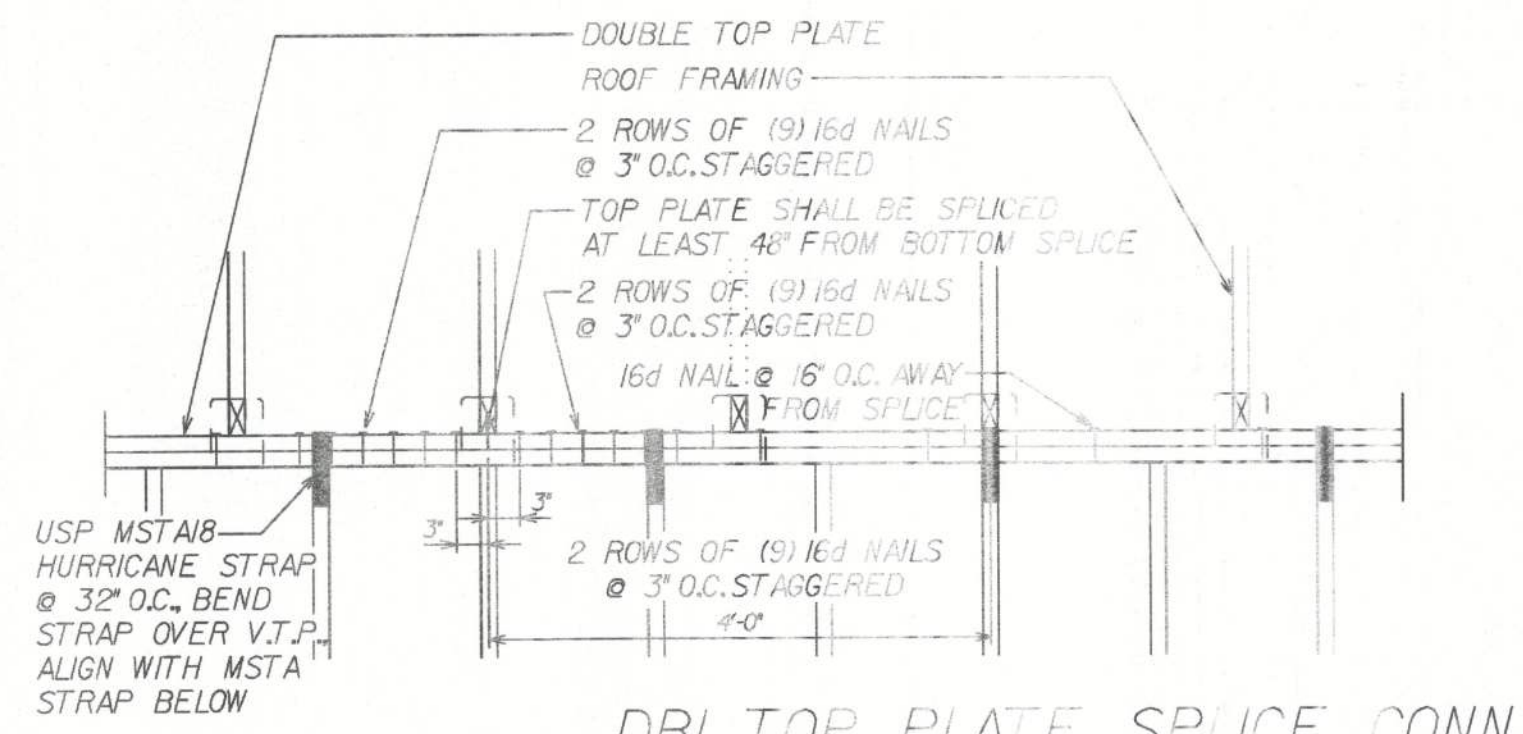

DBL TOP PLATE SPICE CONN.


REVISED 01-04-08 : MSTA18 STRAP

SCALE: N.T.S.

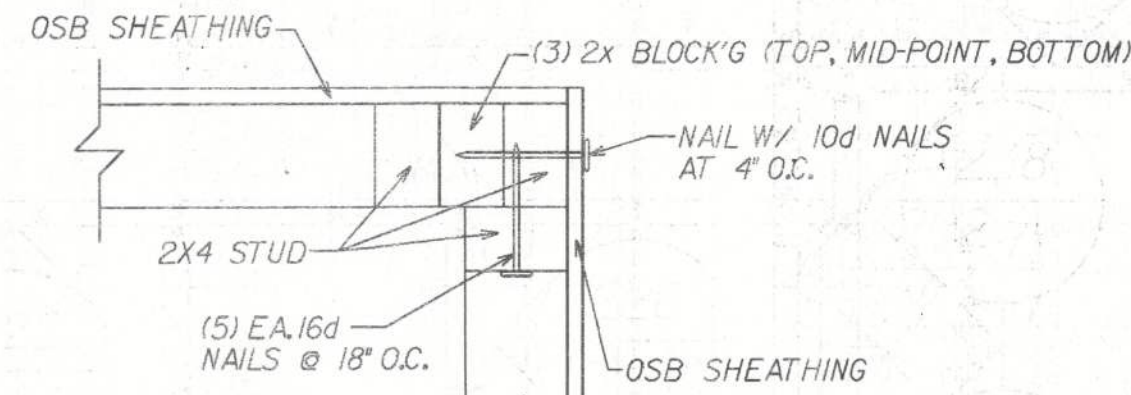

TOP CORNER DETAIL

SCALE: N.T.S.

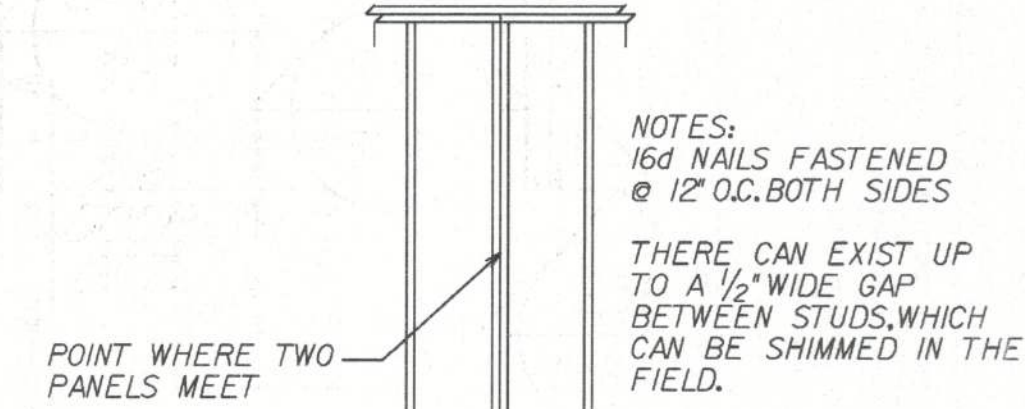

WALL JOINT DETAIL

SCALE: N.T.S.

WALL STRAP KEY
(UNDER SHEATHING)

(S1) - RSPT4

(ON TOP OF SHEATHING)


(S2) - MSTA2 (BENT)

(S3) - MSTA18


(S4) - MP6F

(S5) - MSTA30

(S6) - MSTA24

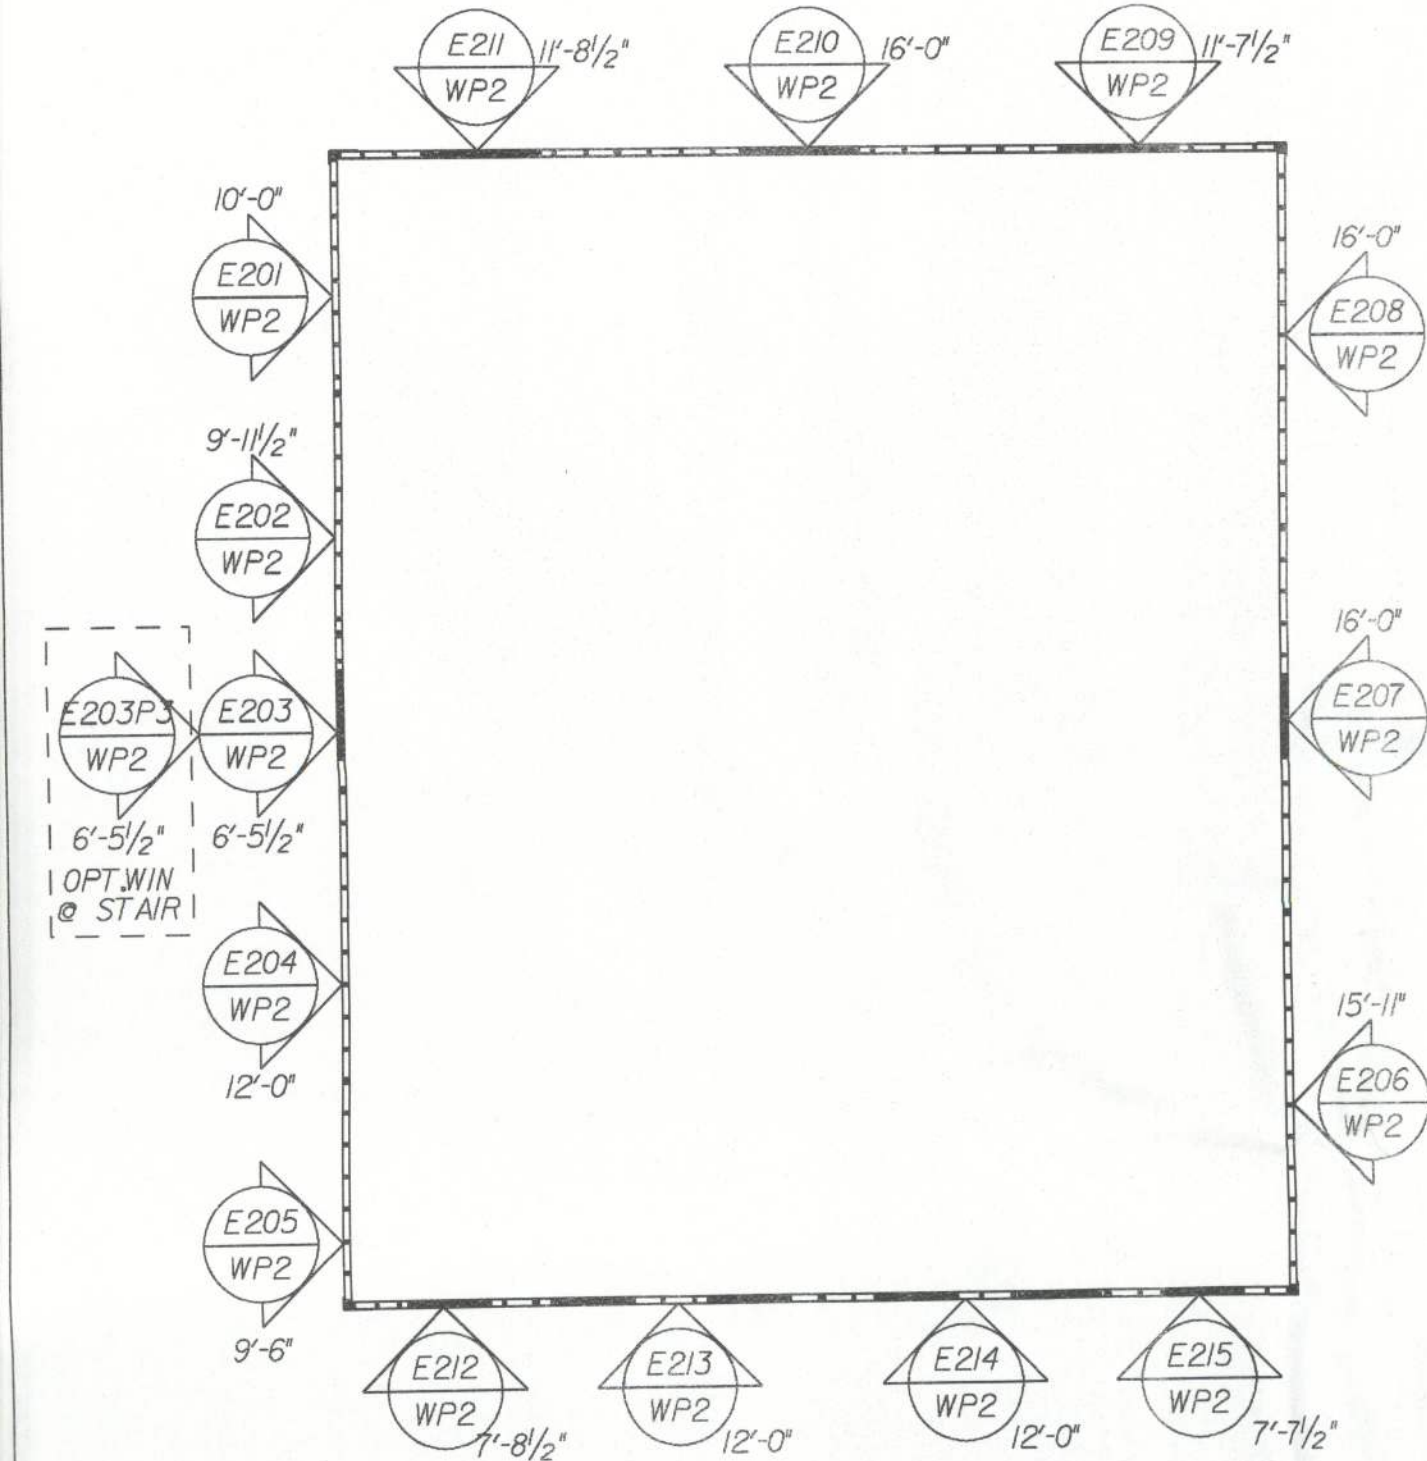

FRONT OF HOUSE
SECOND FLOOR PANEL LAYOUT
ELEVATIONS "M" & "V"

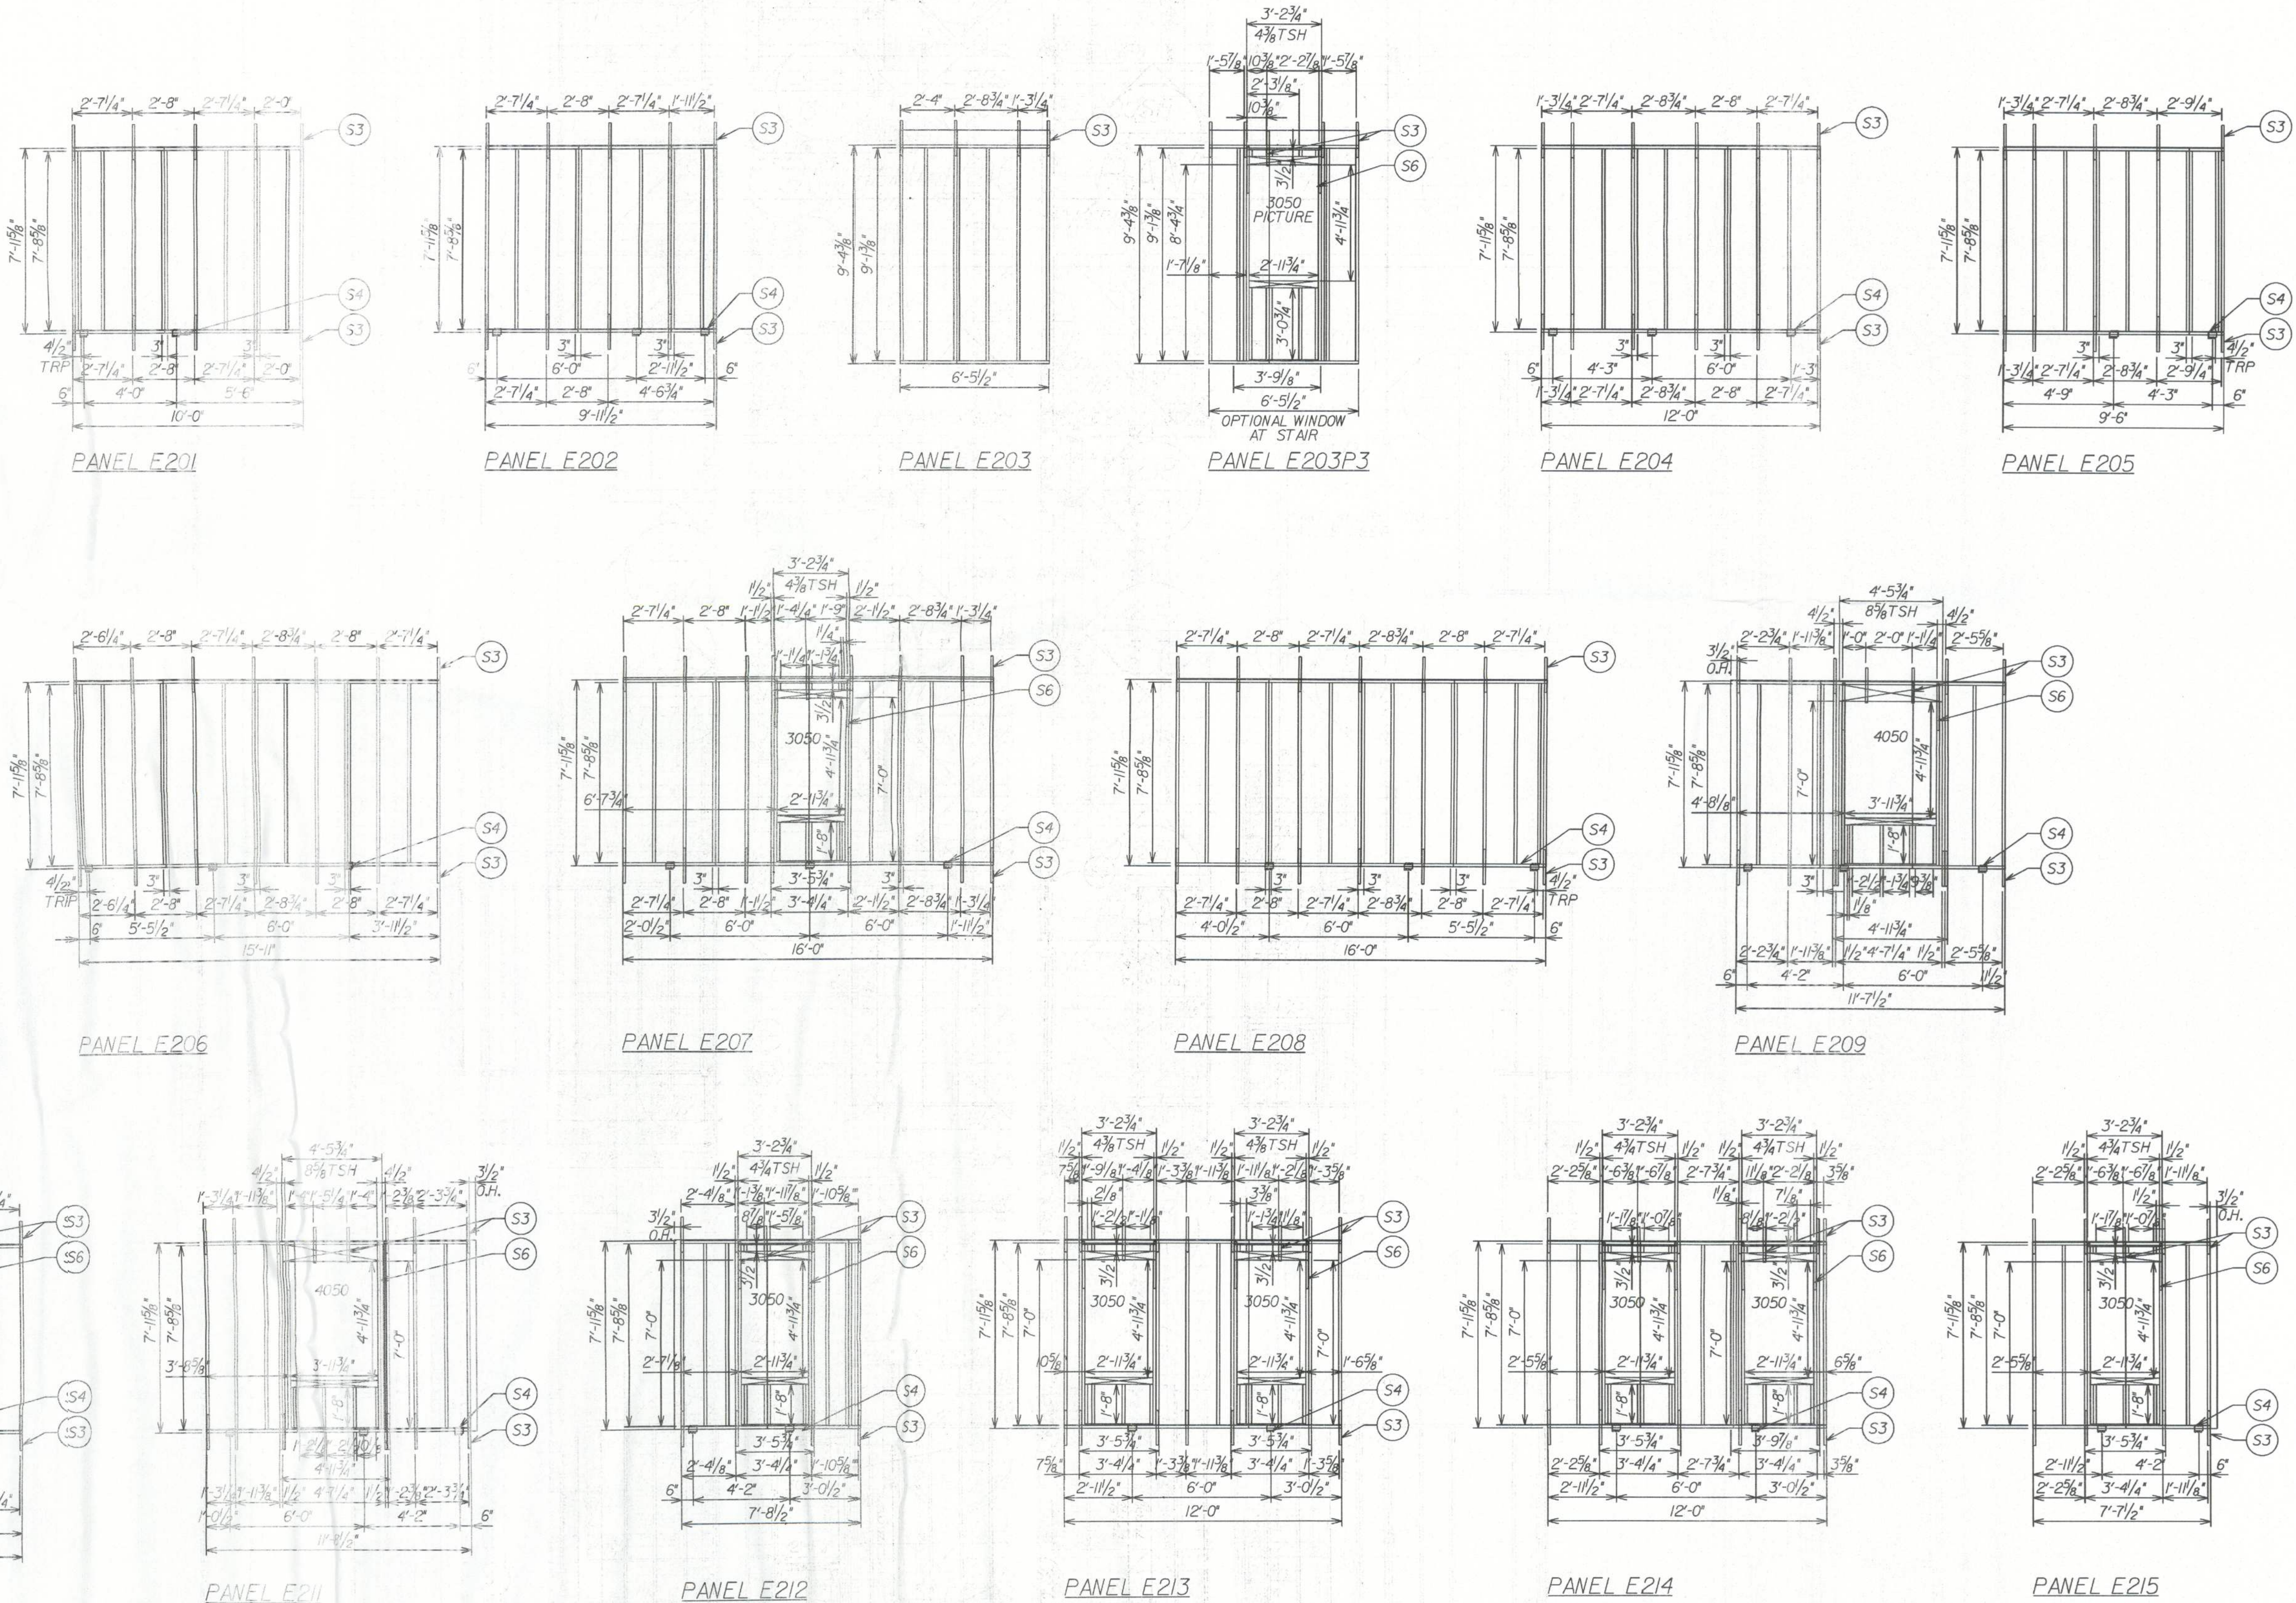

PRODUCT REL. DATE: 10/27/09 REVISED STUD HEIGHT & WINDOWS IN FRONT
REVISIONS:

AMERICAN WALL PANEL LAYOUT
DASHWOOD
ELEVATIONS "M" & "V"
DRAWN BY: BURLEW
RELEASE DATE: 1-05-09
09/05/40

Maronda Homes
4005 MARONDA WAY
SANFORD, FL 32771
(407) 321-0064

Maronda Systems
4005 Maronda Way
Sanford, FL 32771
(407) 321-0064

Tomas Ponce P.E.
License No. 0050068
September 14, 2011

WP2

PLOT DATE: 03 AUG 2010
FL_GSE