



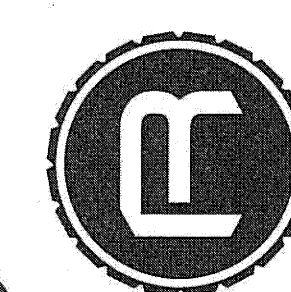


RESOURCECONSULTING
CIVIL ENGINEERING
6700 Jefferson Highway - Resource Suite 4A
Baton Rouge, Louisiana 70806
ResourceConsulting@hotmail.com
Tel: (225) 761-9909, Fax: (225) 765-6672

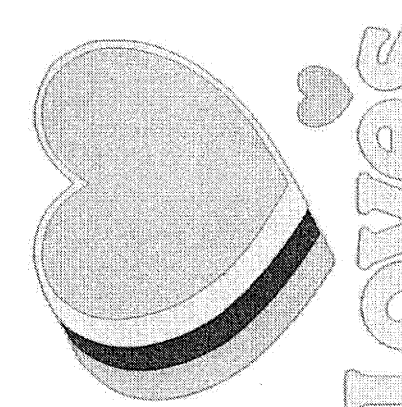

LOVE'S TRAVEL STOP
I-75 EXIT 414 @ U.S. HIGHWAY 441
ELLISVILLE, FLORIDA



C-3

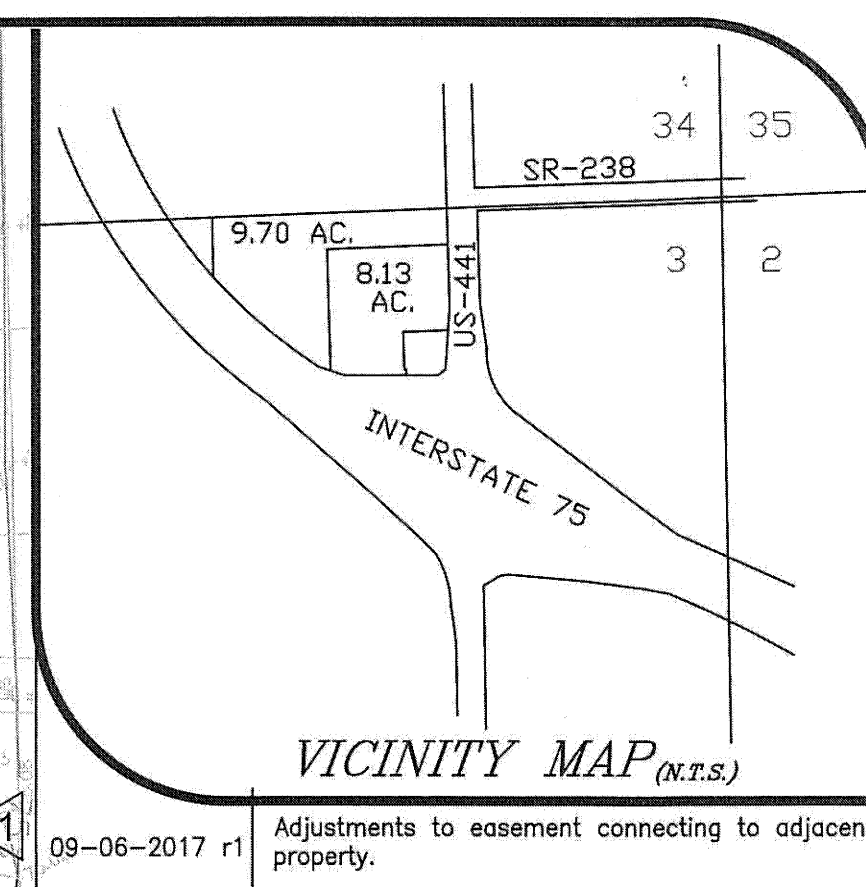

VICINITY MAP (N.T.S.)

Adjustments to easement connecting to adjacent property.

(U.S. HIGHWAYS NO. 41 & 441)



LEGEND FOR PROPOSED IMPROVEMENTS

- PROPERTY LINE / R.O.W.
- PROPOSED BUILDING
- PROPOSED CURB AND GUTTER
- PROPOSED INLET
- PROPOSED CURB INLET
- PROPOSED STORM SEWER
- PROPOSED EXFILTRATION TRENCH
- PROPOSED ELEVATION


*12.10

GRADING PLAN

THIS DRAWING IS NOT VALID WITHOUT AN ORIGINAL BLUE INK SIGNATURE AND ORIGINAL HANDWRITTEN DATE OF A LICENSED PROFESSIONAL ENGINEER.

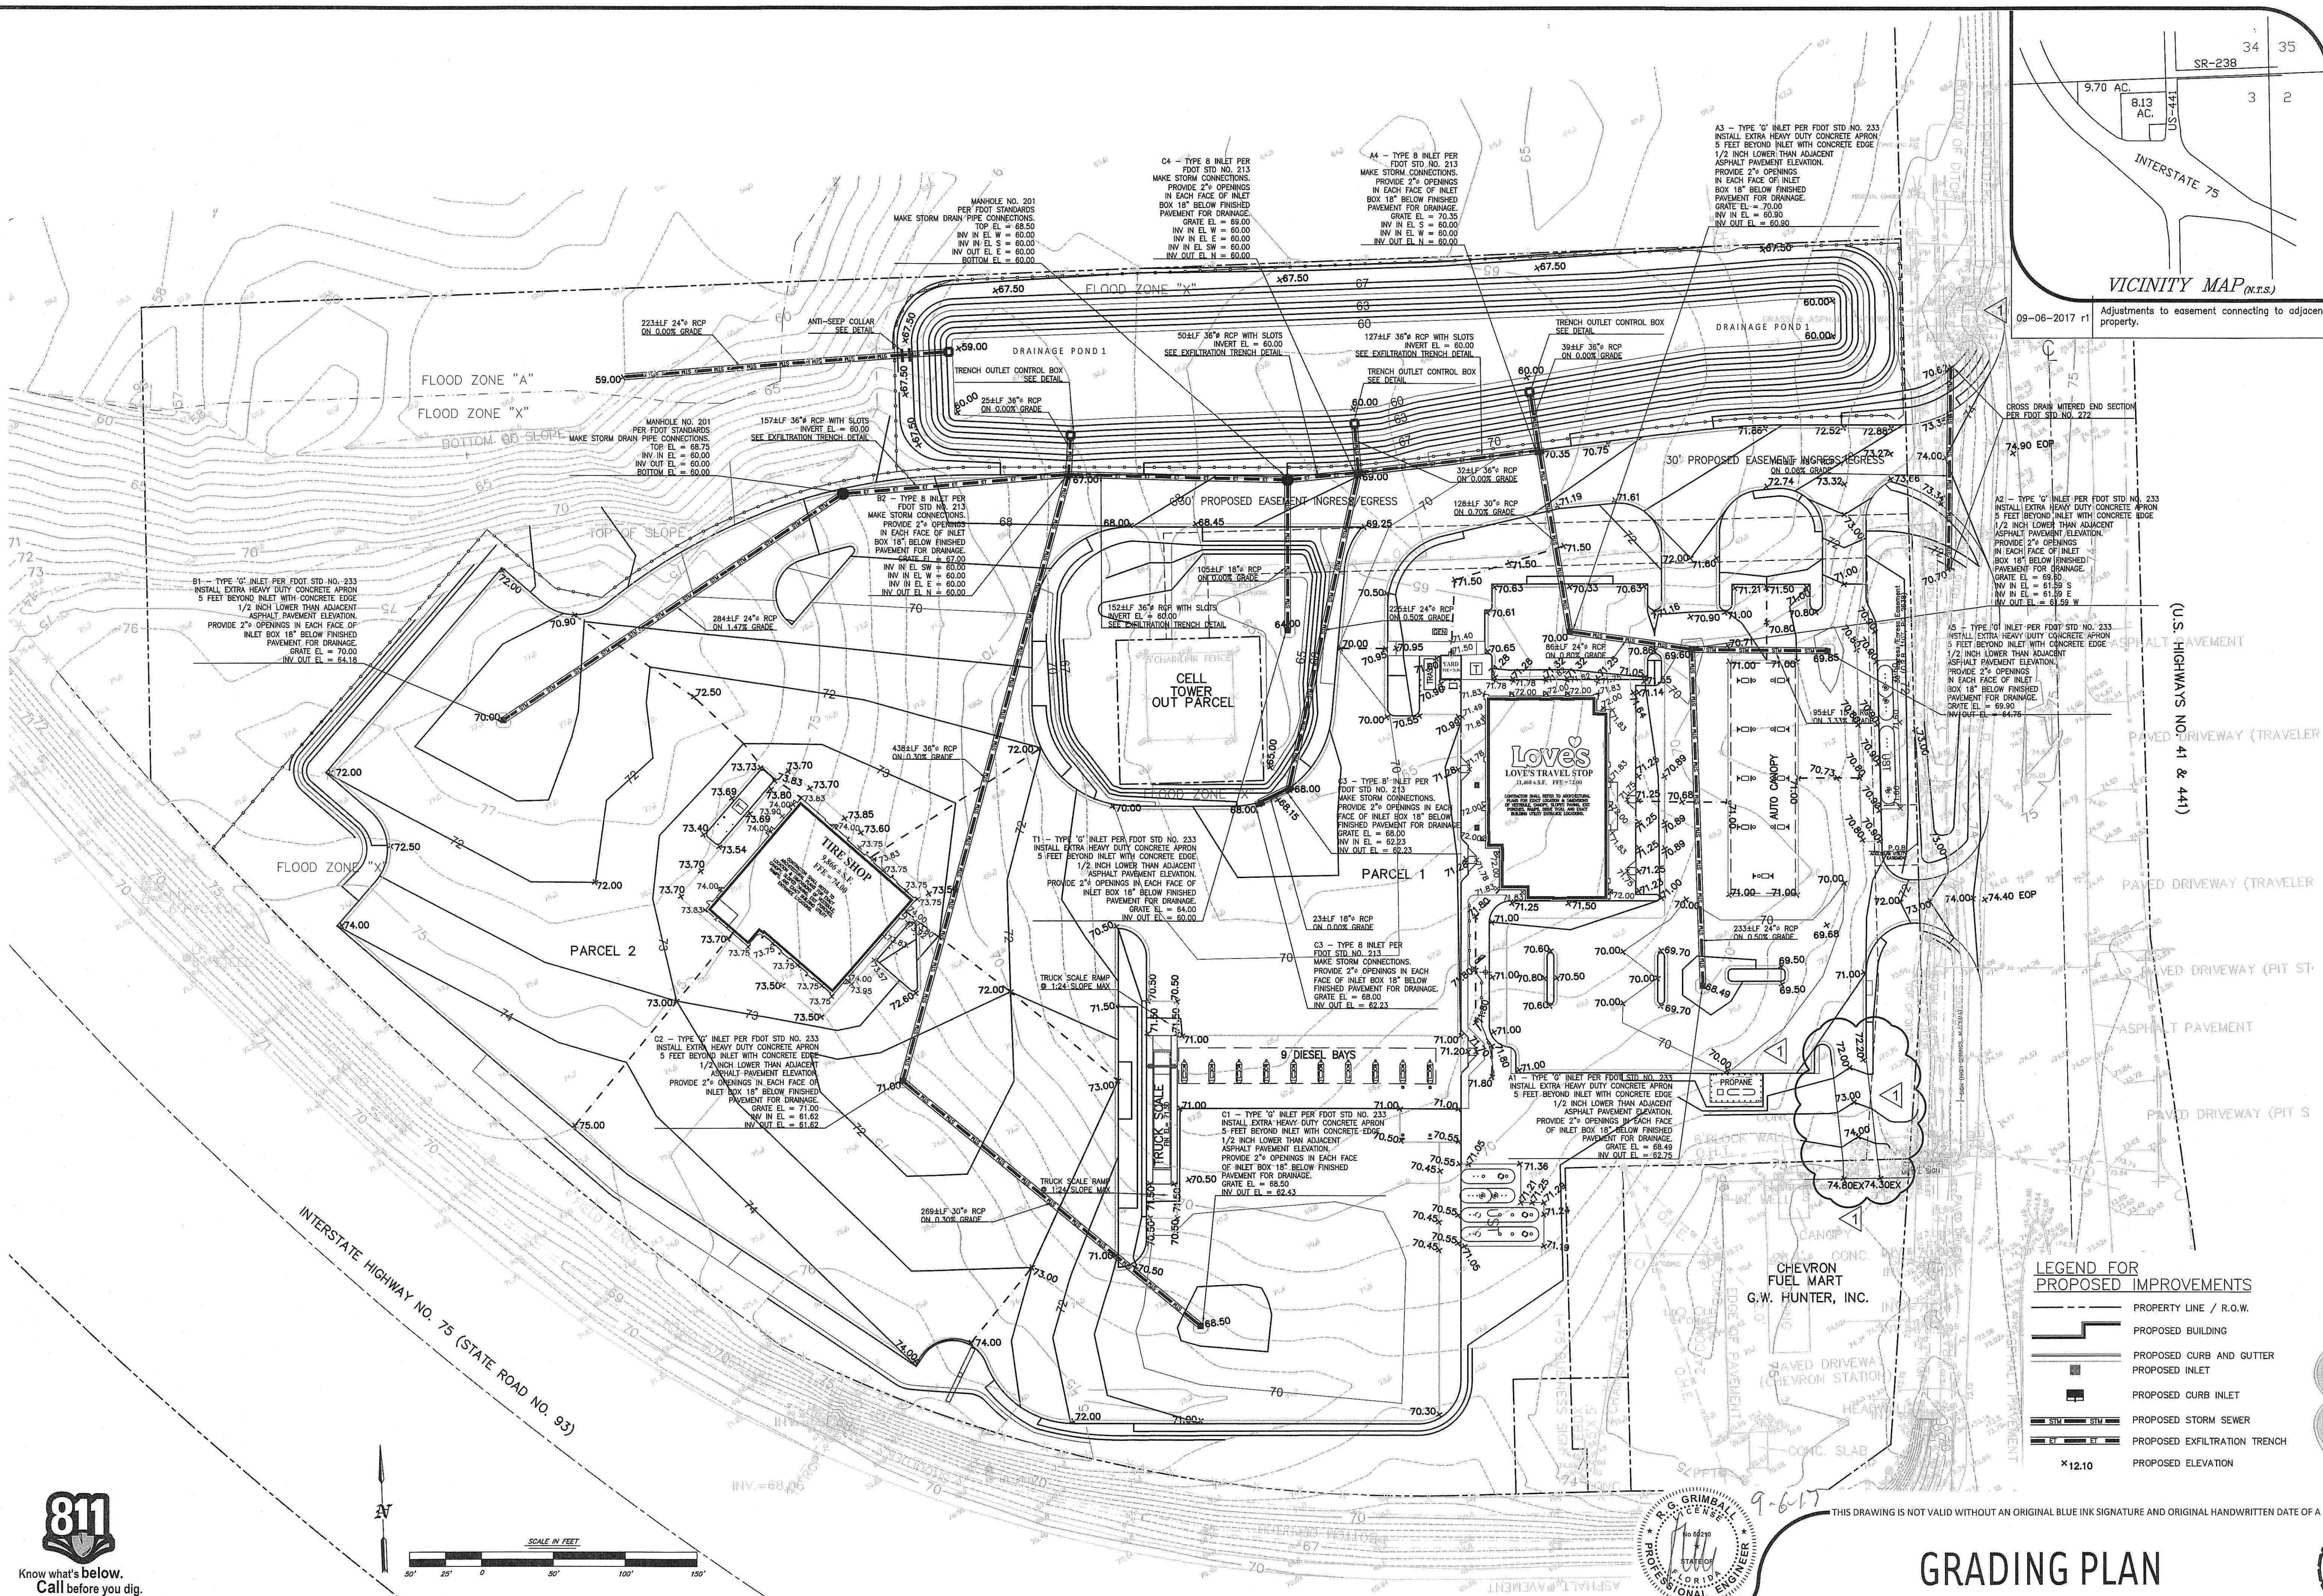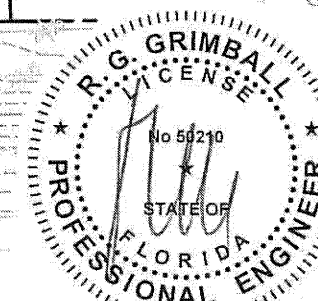

Know what's below.
Call before you dig.

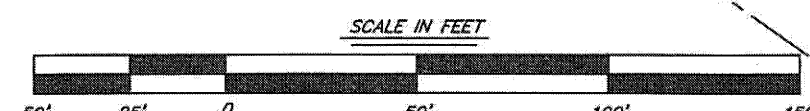

C-4



Know what's below.
Call before you dig.