


NOTE: UNLESS OTHERWISE DENOTED
ALL PROPERTY CORNERS LOCATED
WERE IDENTIFIED AS 3/4" IRON PIPES.

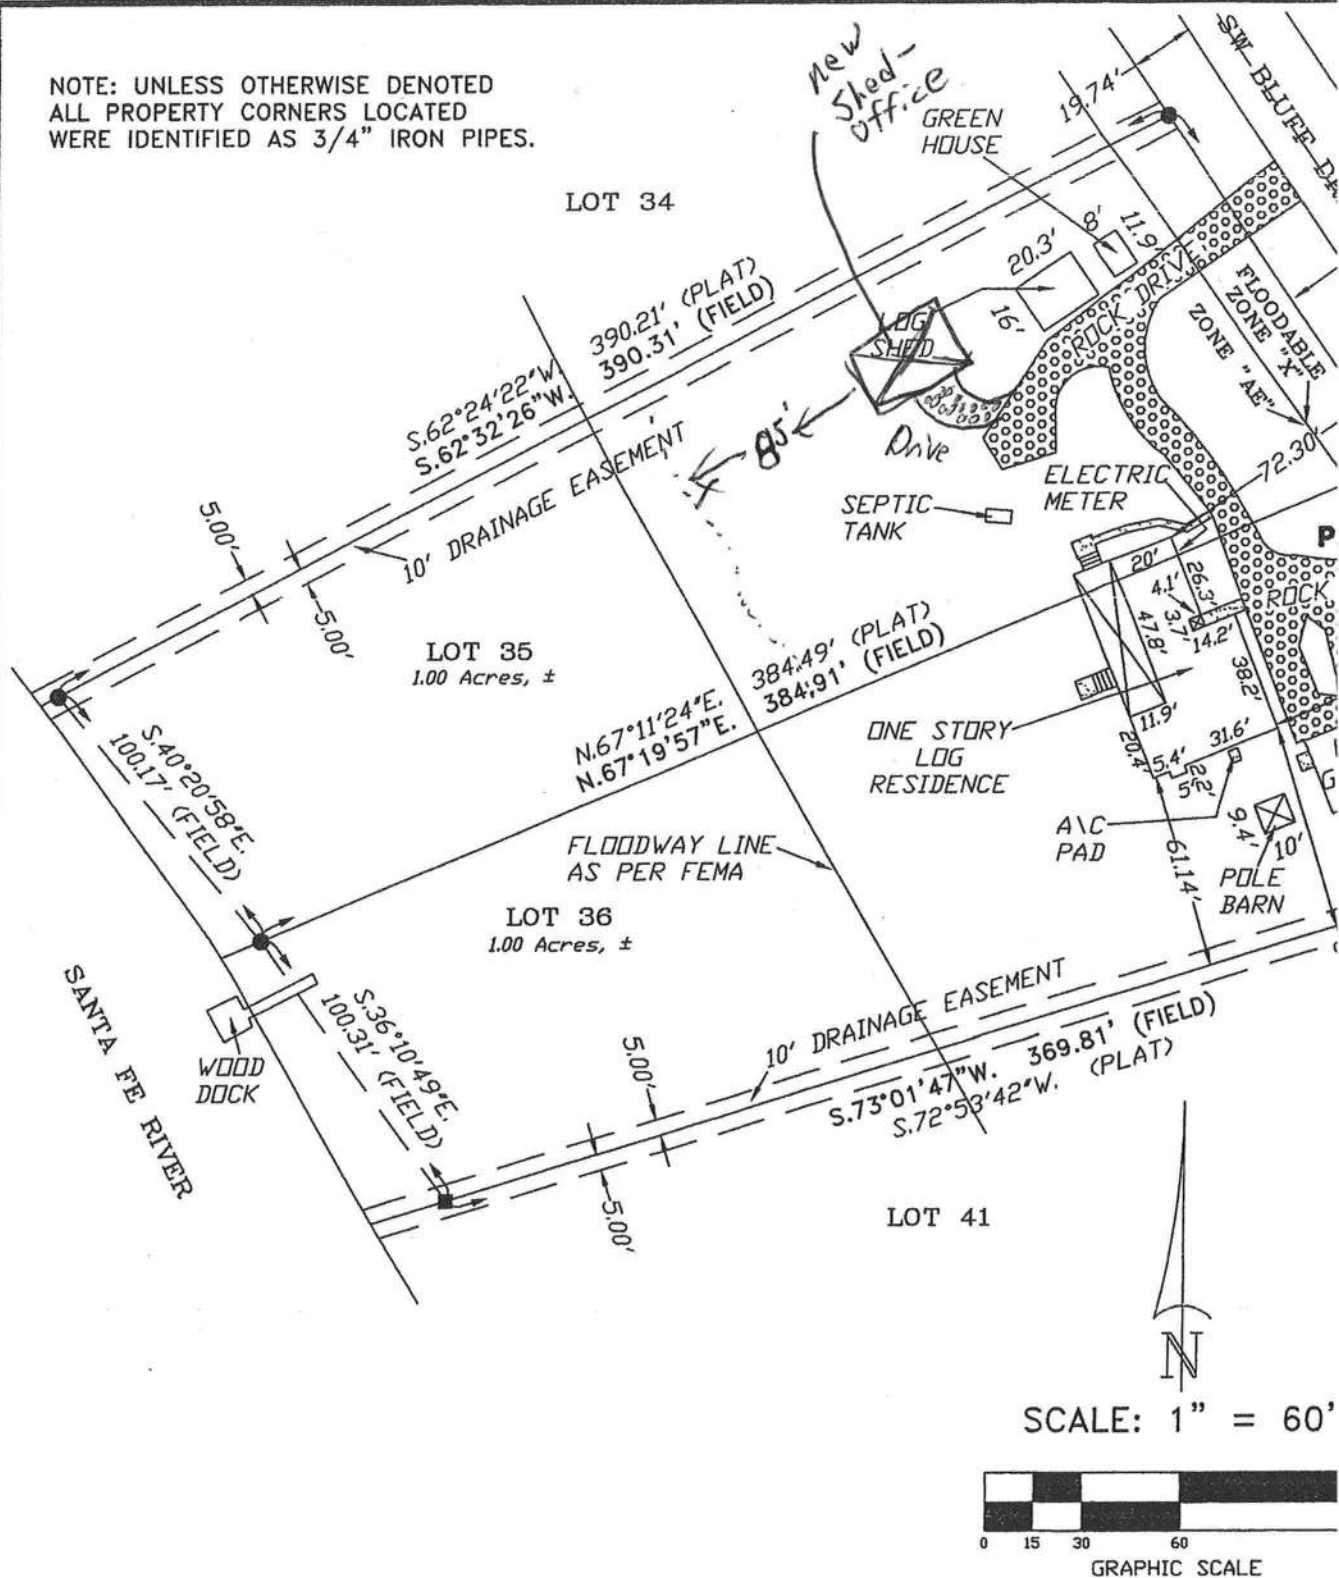

CERTIFIED TO:

LAURA SLONE
TD BANK
ABSTRACT TRUST TITLE, LLC
OLD REPUBLIC NATIONAL TITLE INSURANCE COMPANY

SURVEY

I HEREBY CERTIFY THAT THIS SURVEY WAS MADE
IN ACCORDANCE WITH THE TECHNICAL STANDARDS AS SET FORTH BY THE
IN CHAPTER 5J-17, FLORIDA ADMINISTRATIVE

12/12/13
FIELD SURVEY DATE

12/16/13
DRAWING DATE

NOTE: UNLESS IT BEARS THE SIGNATURE AND THE
MAPPER THIS DRAWING, SKETCH, PLAT OR MAP IS

FIELD BOOK: 339 PAGE(S): 40

58