



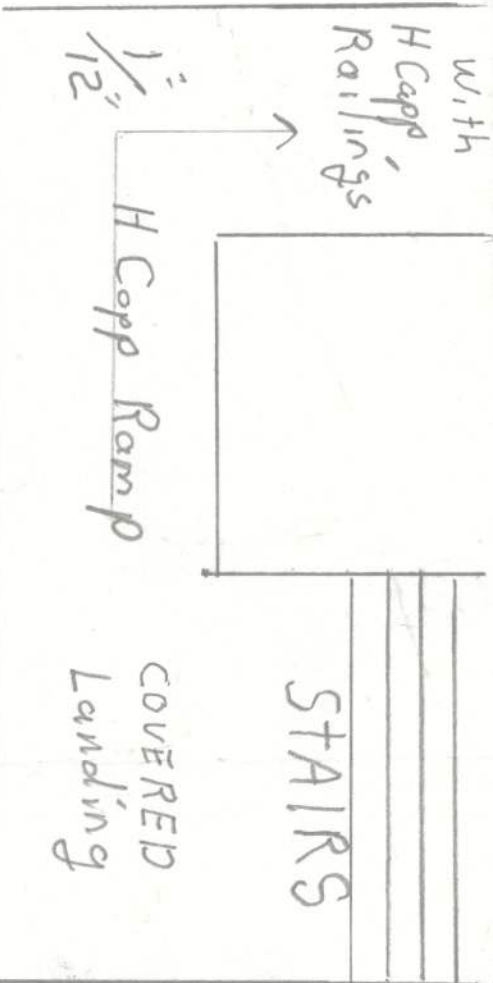

All Railings to Code

Details of Elec - Plumbing - Mechanical are truly simple - Note All codes and regulations are known and will be followed

NOTE
8'
CERTIFIED
Hood,
with Fire
Suppression

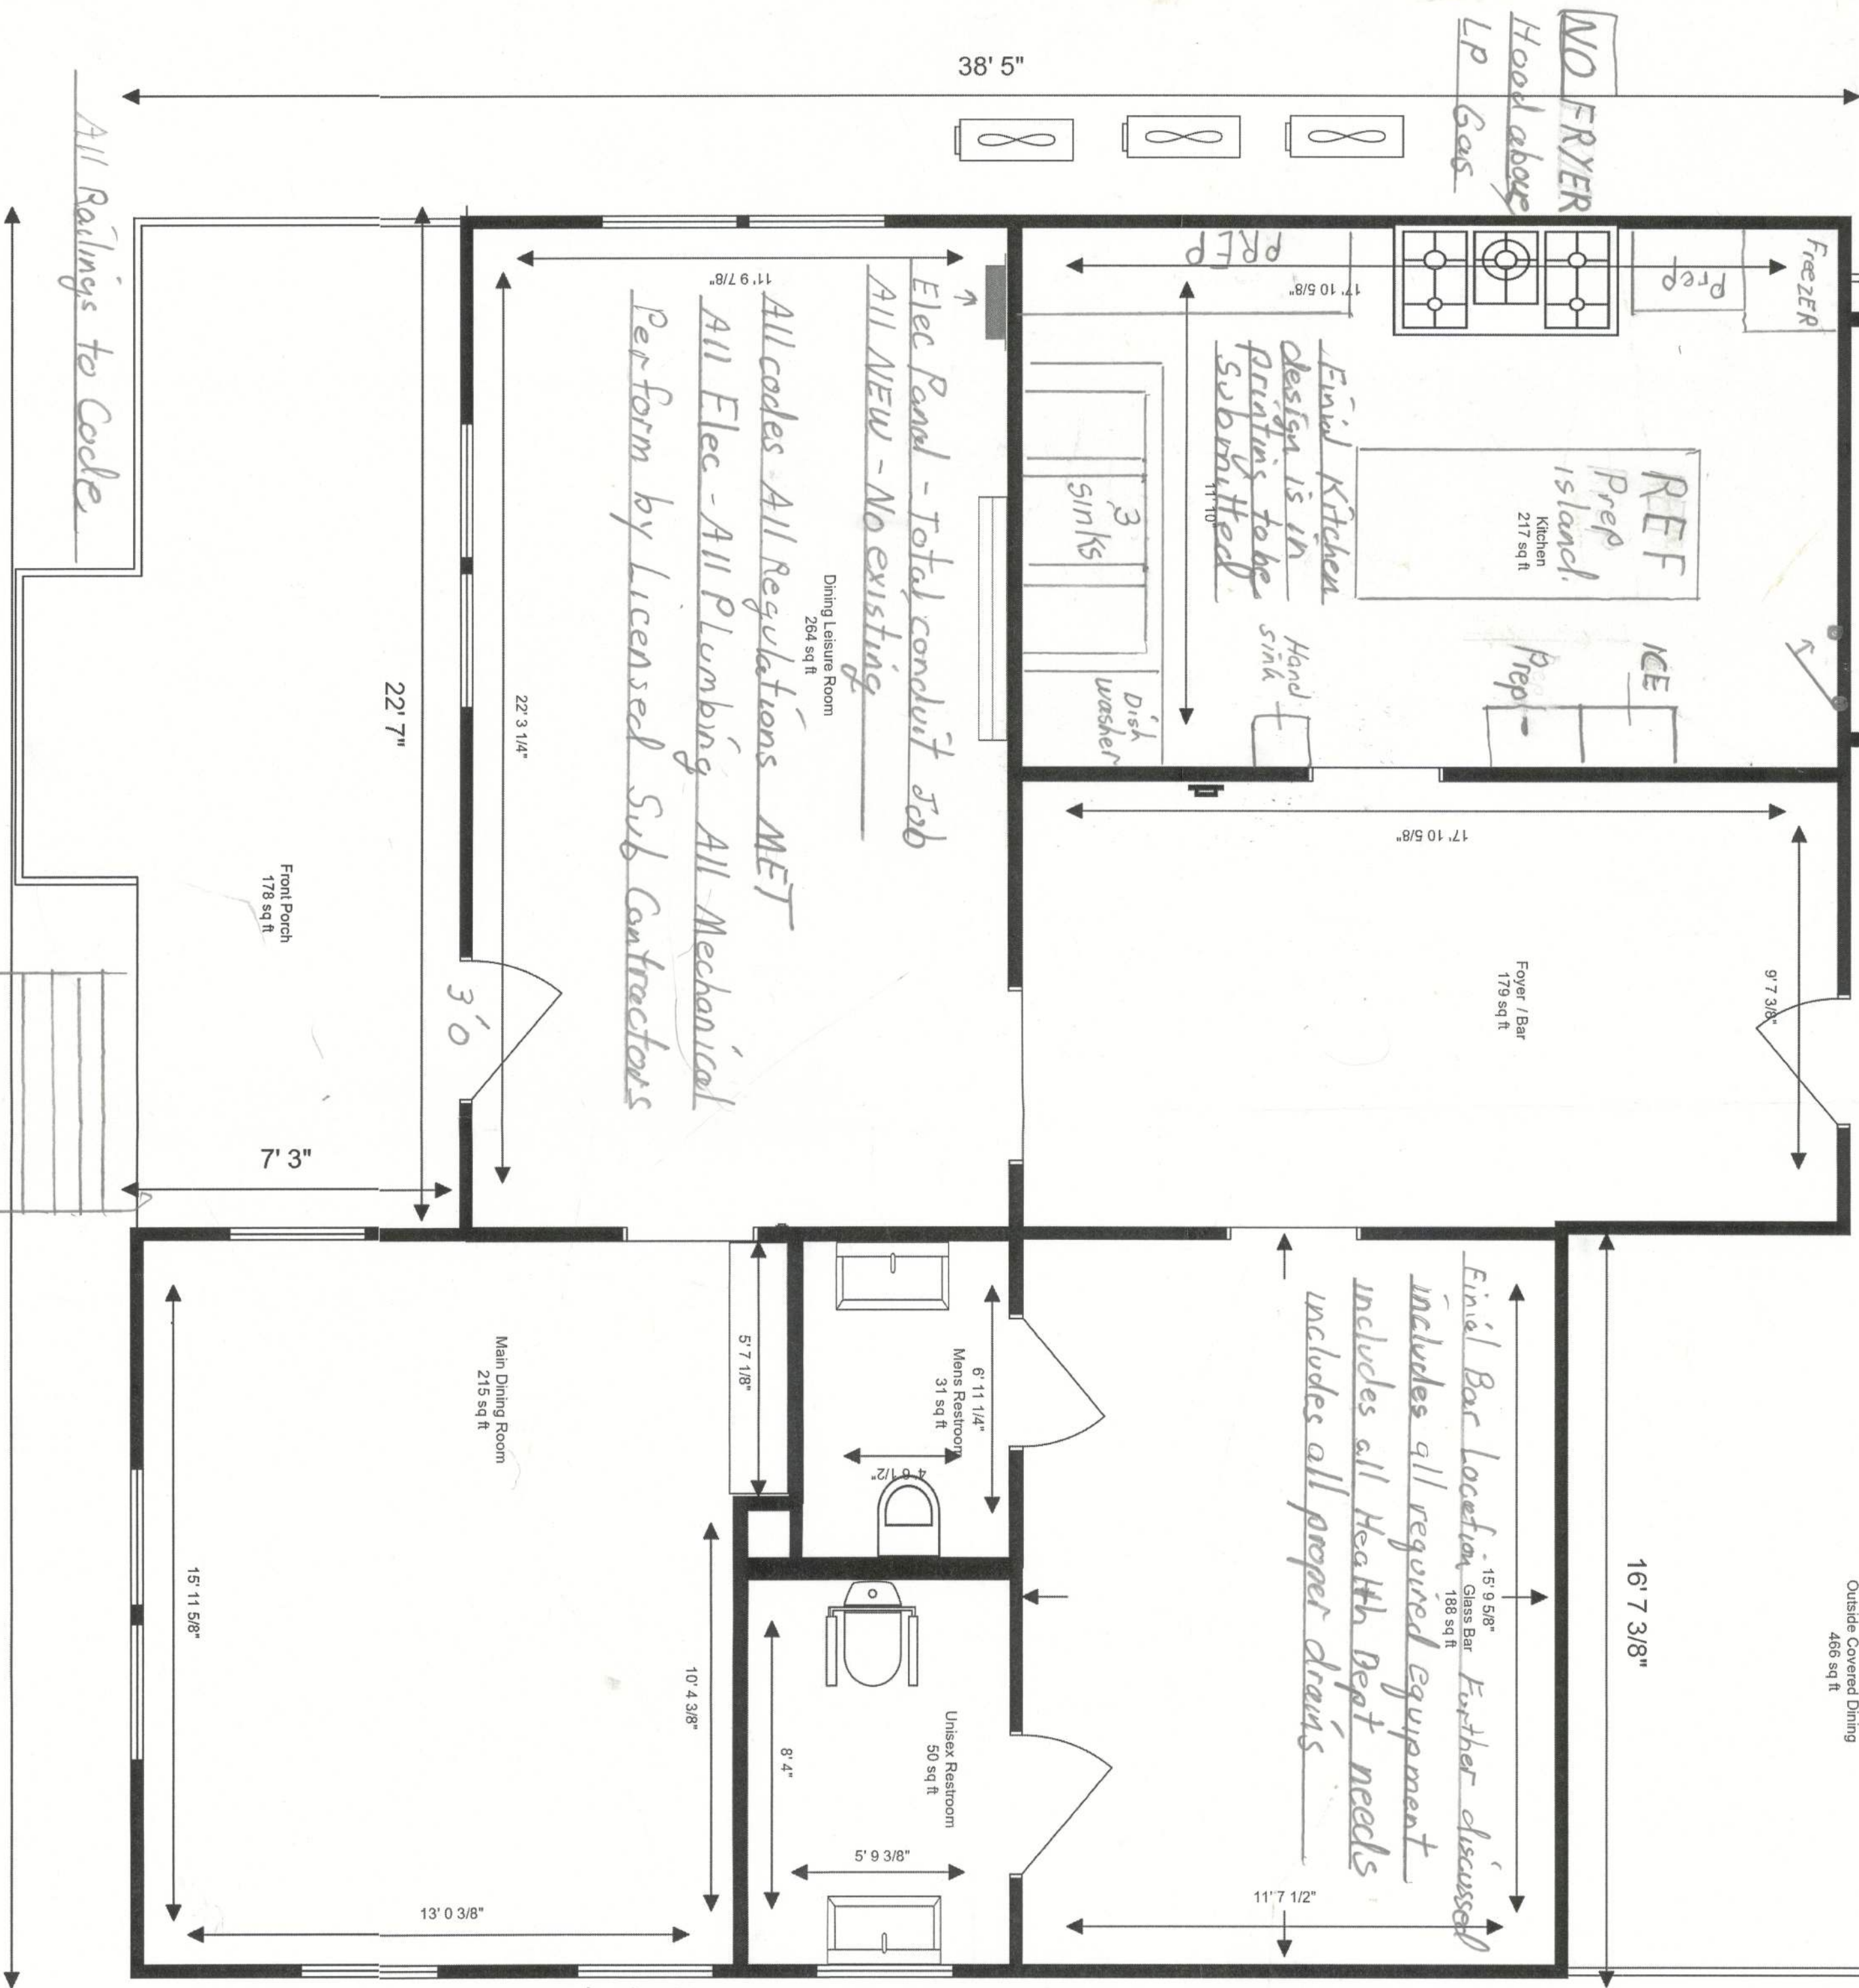

Septic Area
See
engineer
drawings
Fire Marshal
Rated 42
Capacity

All Railings to Code

Stairs with Railing