



Ultra Image Gas Canopy

Existing Gas Canopy



1 Front Elevation



2 Left Elevation




3 Rear Elevation




4 Right Elevation


Dimensional - Illuminated Fascia

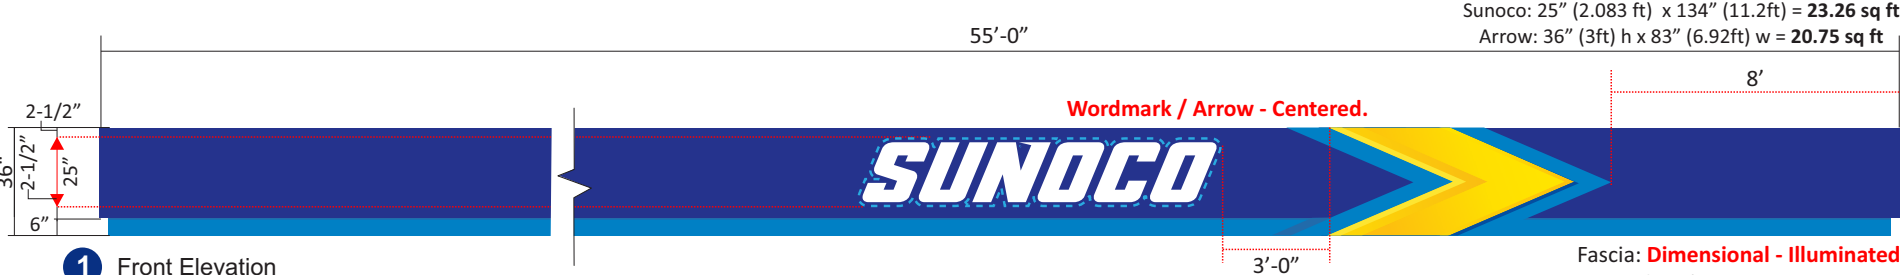


1 Front Elevation

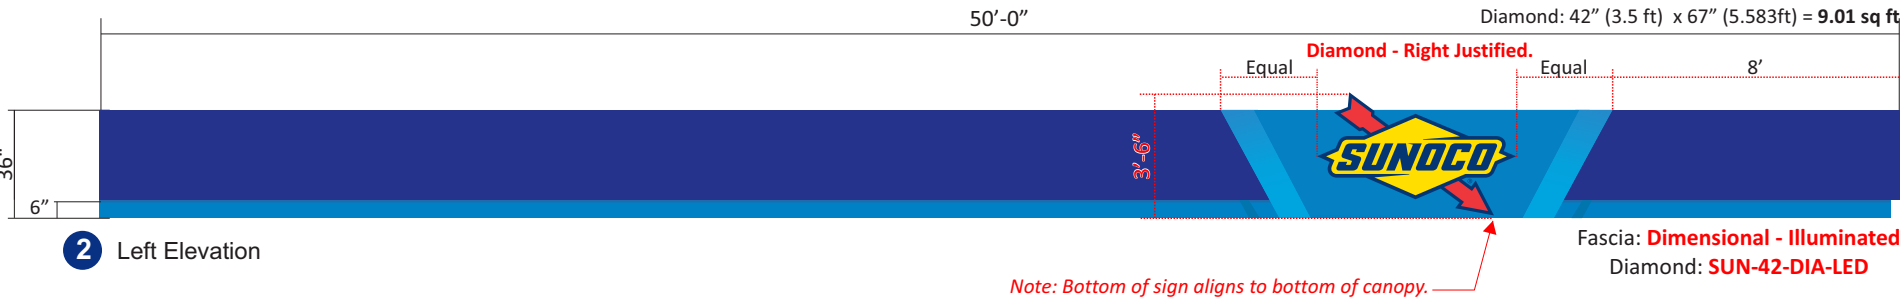

2 Left Elevation

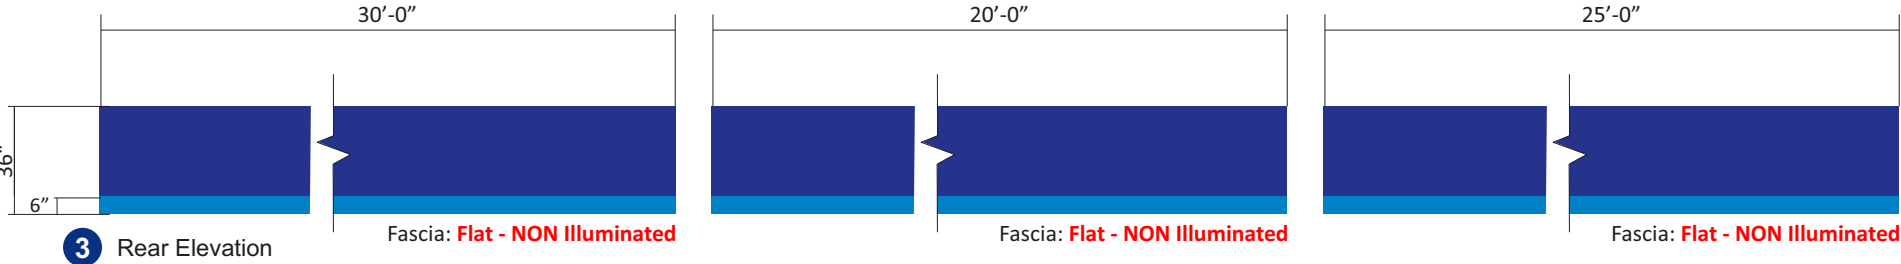


3 Rear Elevation

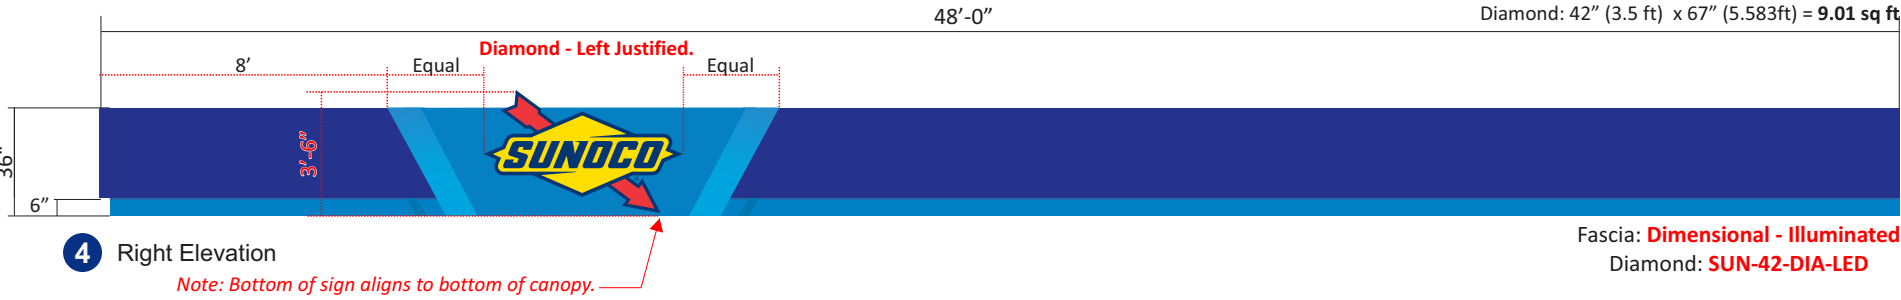

4 Right Elevation

Scope of Work:
Remove existing fascia and dispose.
Install 36" pre-imaged Sunoco Blue/Lt Blue fascia panels.
Fascia to be DIMENSIONAL-ILLUMINATED on front/left/right.
Fascia to be FLAT NON-ILLUMINATED on rear elevation.
Install Qty: 1 Sunoco Wordmark Cloud Sign & Arrow on front elevation
Install Qty: 1 Sunoco Diamond on left elevation
Install Qty: 1 Sunoco Diamond on right elevation

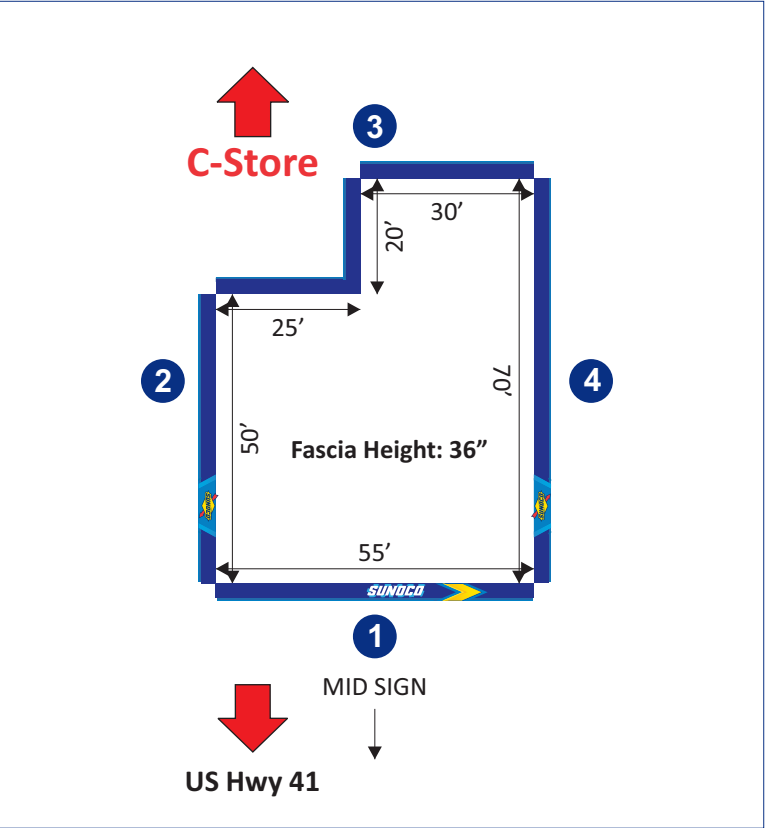

Address: **14197 US Hwy 441**
Lake City, FL 32024