


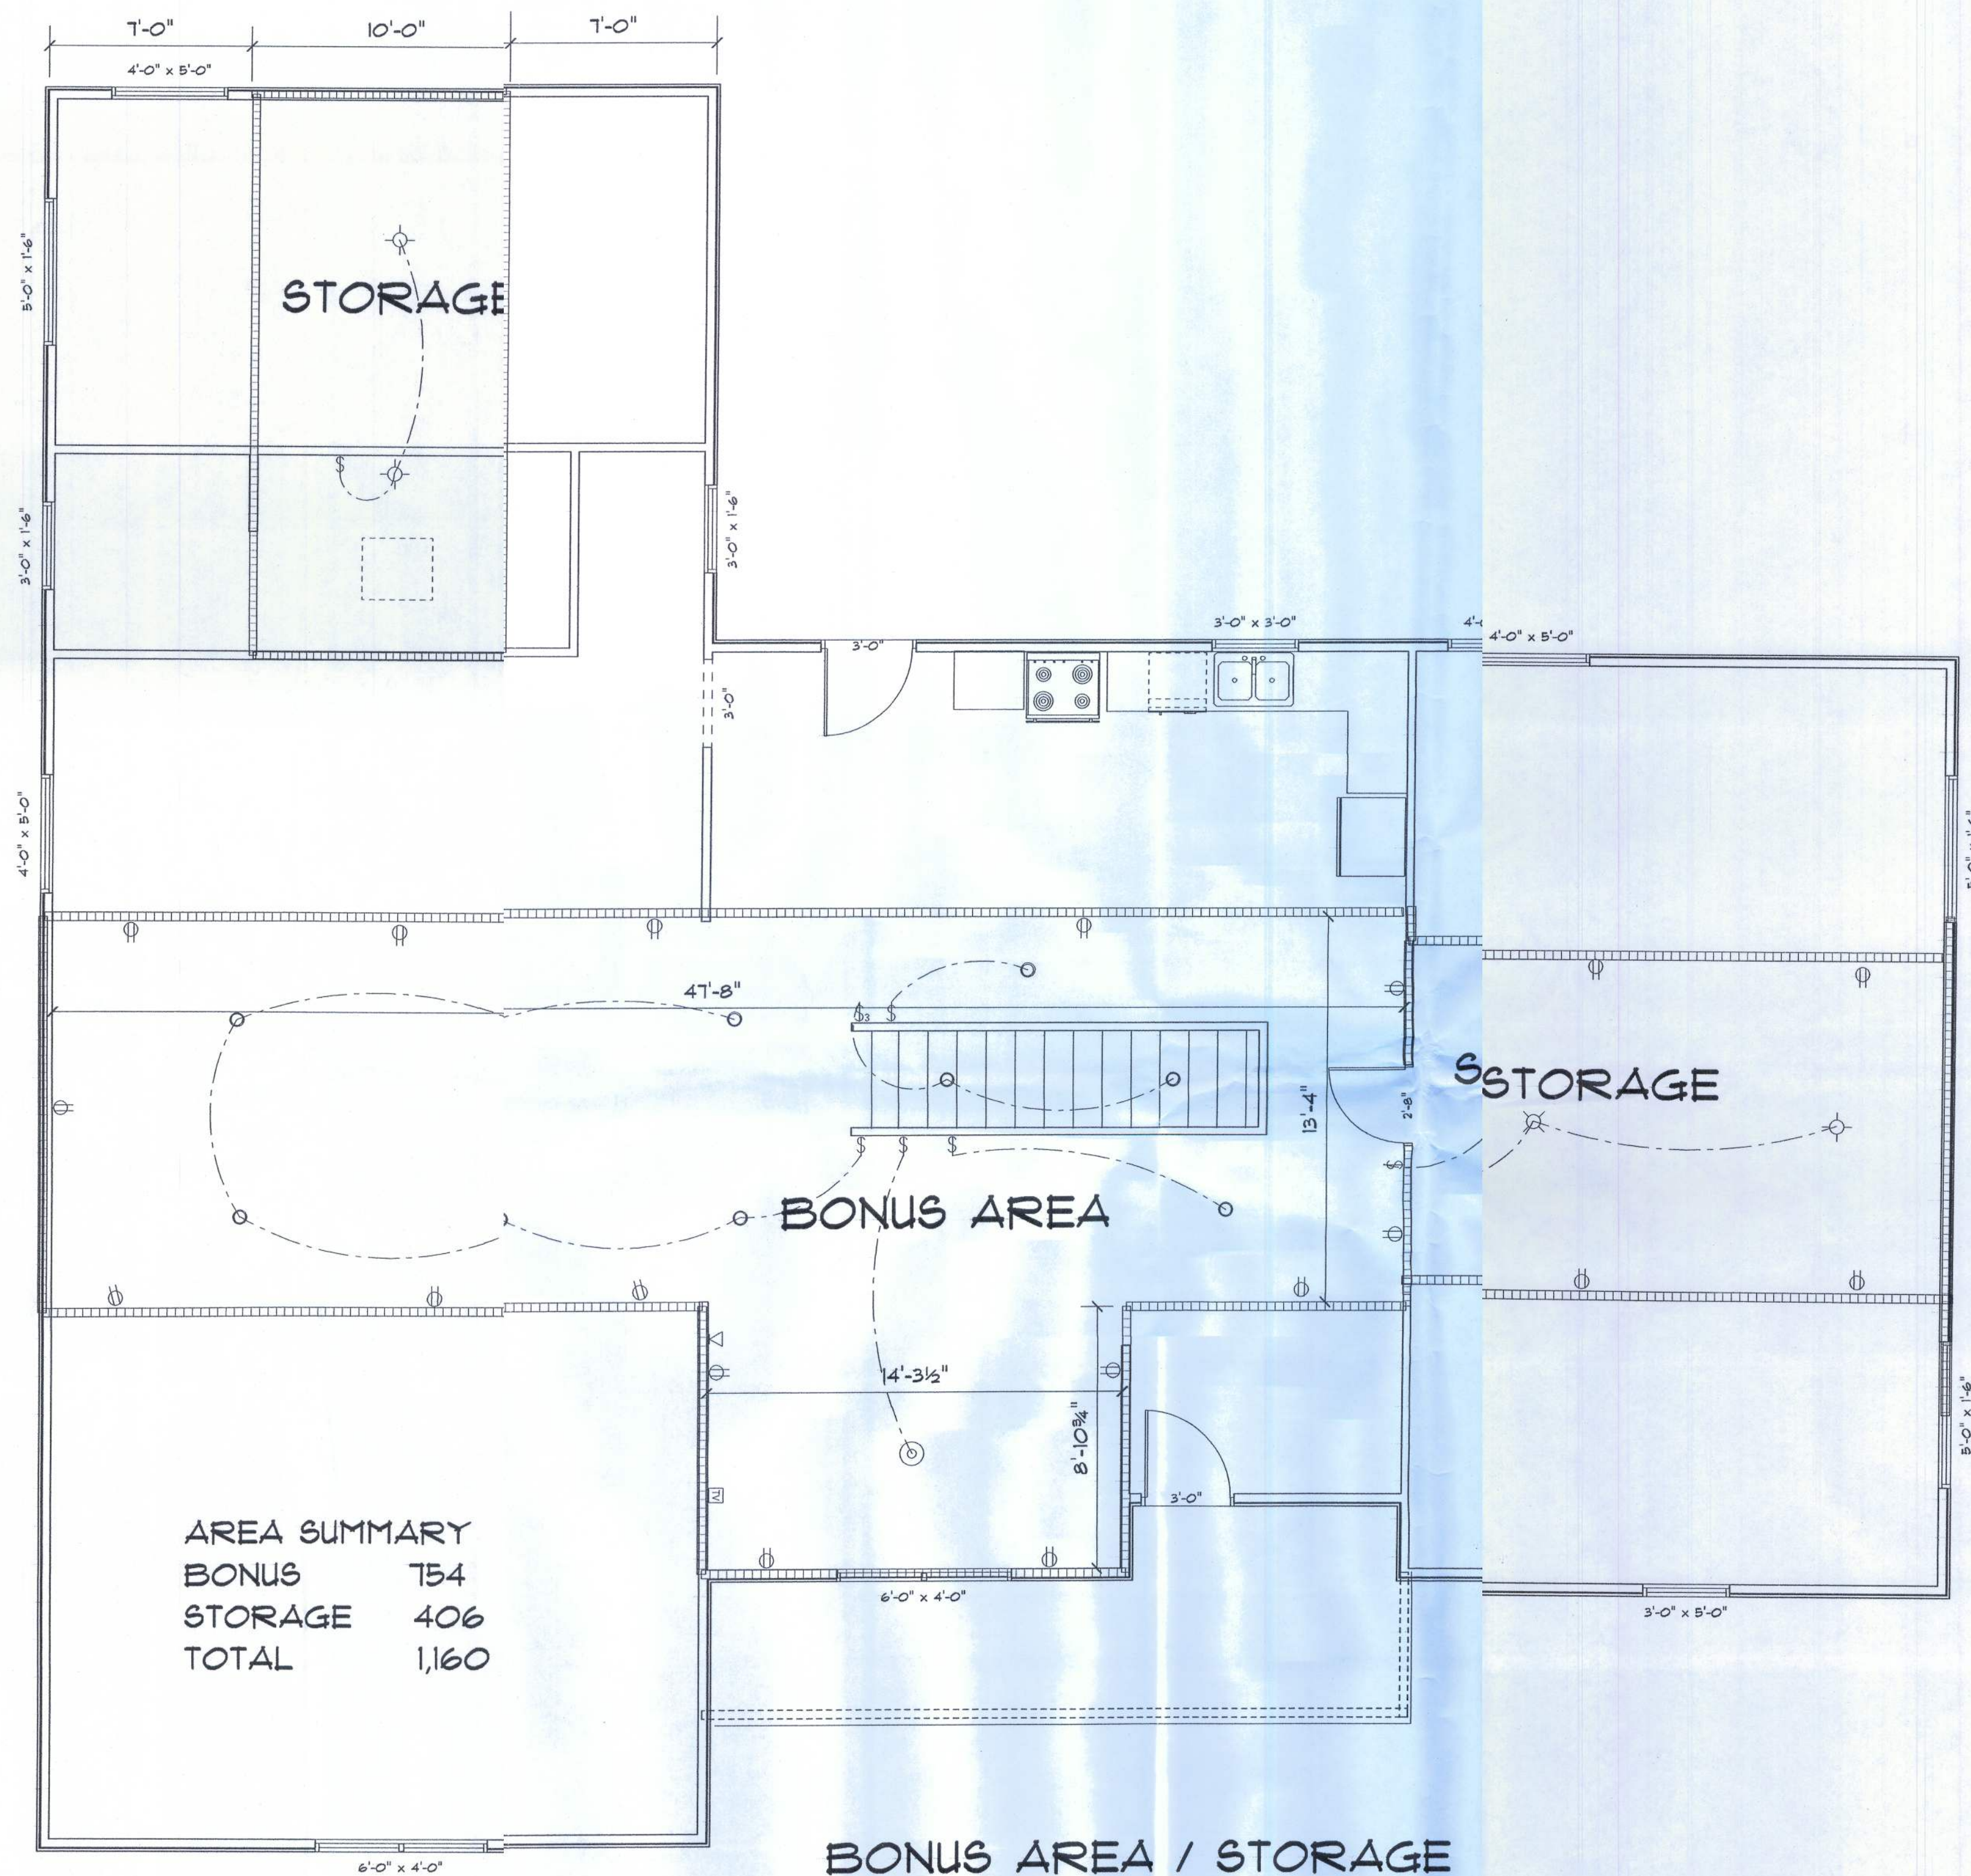

ELECTRICAL

BONUS AREA / STORAGE

NOTE:

1. ALL BATHROOM, KITCHEN AND EXTERIOR RECEPTACLES TO BE GFI
2. ALL BEDROOM RECEPTACLES TO BE AFCI
3. SMOKE DETECTORS PLACED ACCORDING TO LOCAL CODES.

REVISIONS

A CUSTOM HOME FOR
MR. LARRY C. ELSHOFF
MIKE TODD CONSTRUCTION

DESIGNER
MIKE TODD
129 N. COLBURN
LAKE CITY, FL 32055