


DRIVEWAY

PARCEL # 09984-003
WILLIAM & LINDA EVANS

(BEARING BASIS)
663.42' (DEED)
N88°22'26"E, 663.49' (FIELD)

PARCEL # 09984-003
SHEILA GRAMM

DESCR
LOT #
A PAR
1/4 D
PARTI
COMME
NORTH
EAST
CONTI
TO TH
N02°2
N88°2
COUNT

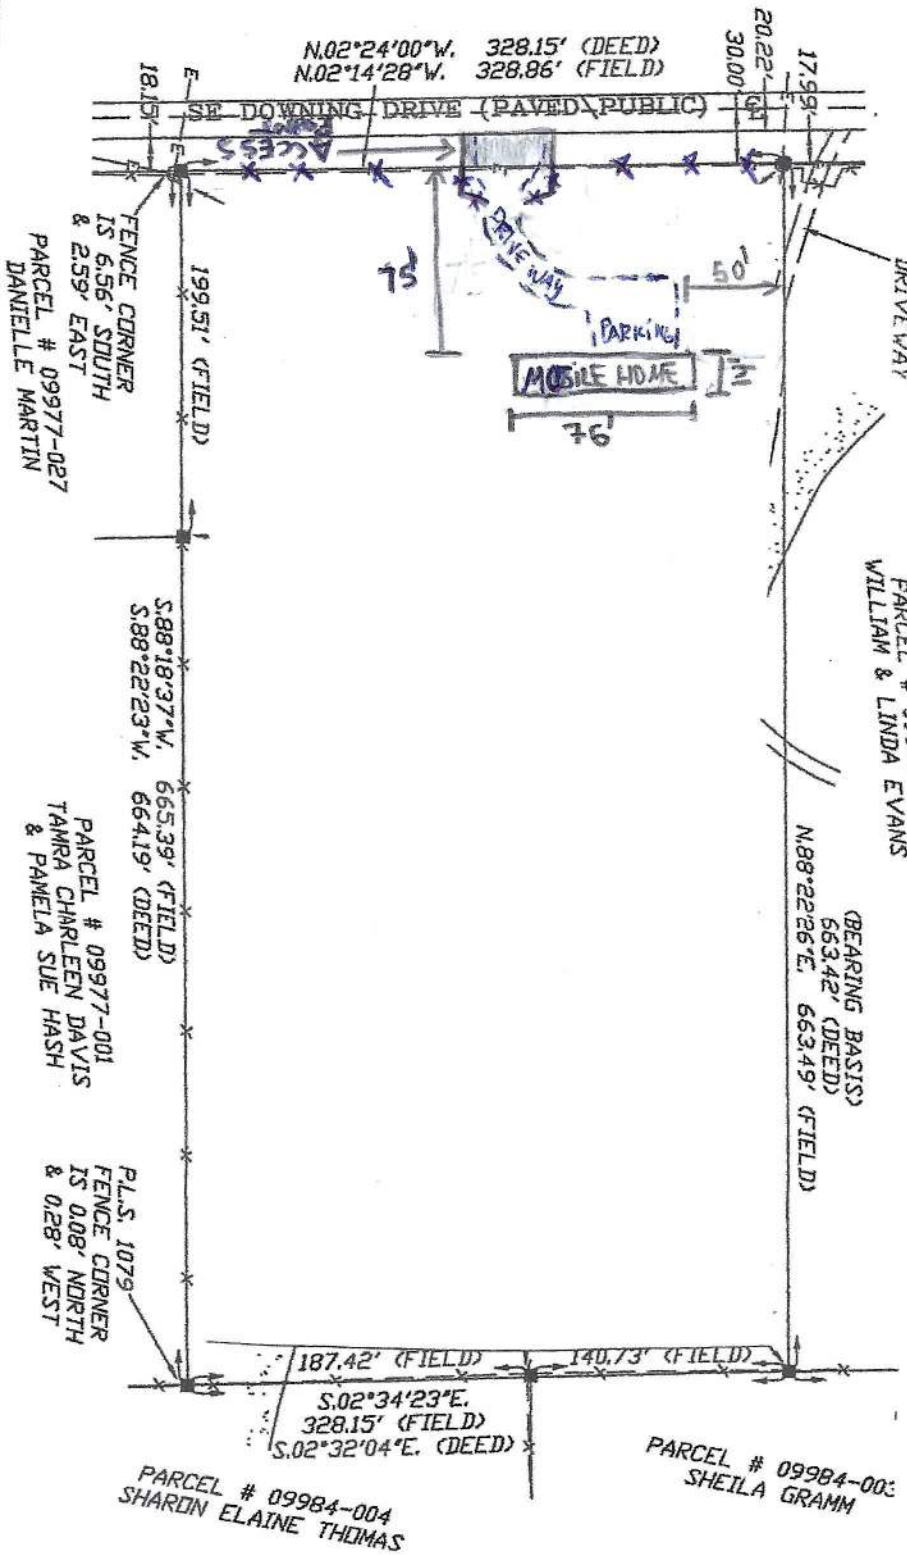

CERTIFIED T.D.
JOSE RODRIGUEZ

SURVEYOR'S CERTIFICATION

I HEREBY CERTIFY THAT THIS SURVEY WAS MADE UNDER MY RESPONSIBLE CHARGE AND MEETS THE MINIMUM TECHNICAL STANDARDS AS SET FORTH BY THE FLORIDA BOARD OF PROFESSIONAL SURVEYORS AND MAPPERS IN CHAPTER S-11, FLORIDA ADMINISTRATIVE CODE, PURSUANT TO SECTION 472.027, FLORIDA STATUTES.

05/22/24
FIELD SURVEY DATE
05/31/24
DRAWING DATE

NOTE: UNLESS IT BEARS THE ORIGINAL SIGNATURE AND THE ORIGINAL RAISED SEAL OF A FLORIDA LICENSED SURVEYOR AND MAPPER THIS DRAWING, SKETCH, PLAN OR MAP IS FOR INFORMATIONAL PURPOSES ONLY AND IS NOT VALID.

FIELD BOOK 399
PAGE(S) 29

L. SCOTT BRITTE, P.S.M.
CERTIFICATION # 5757