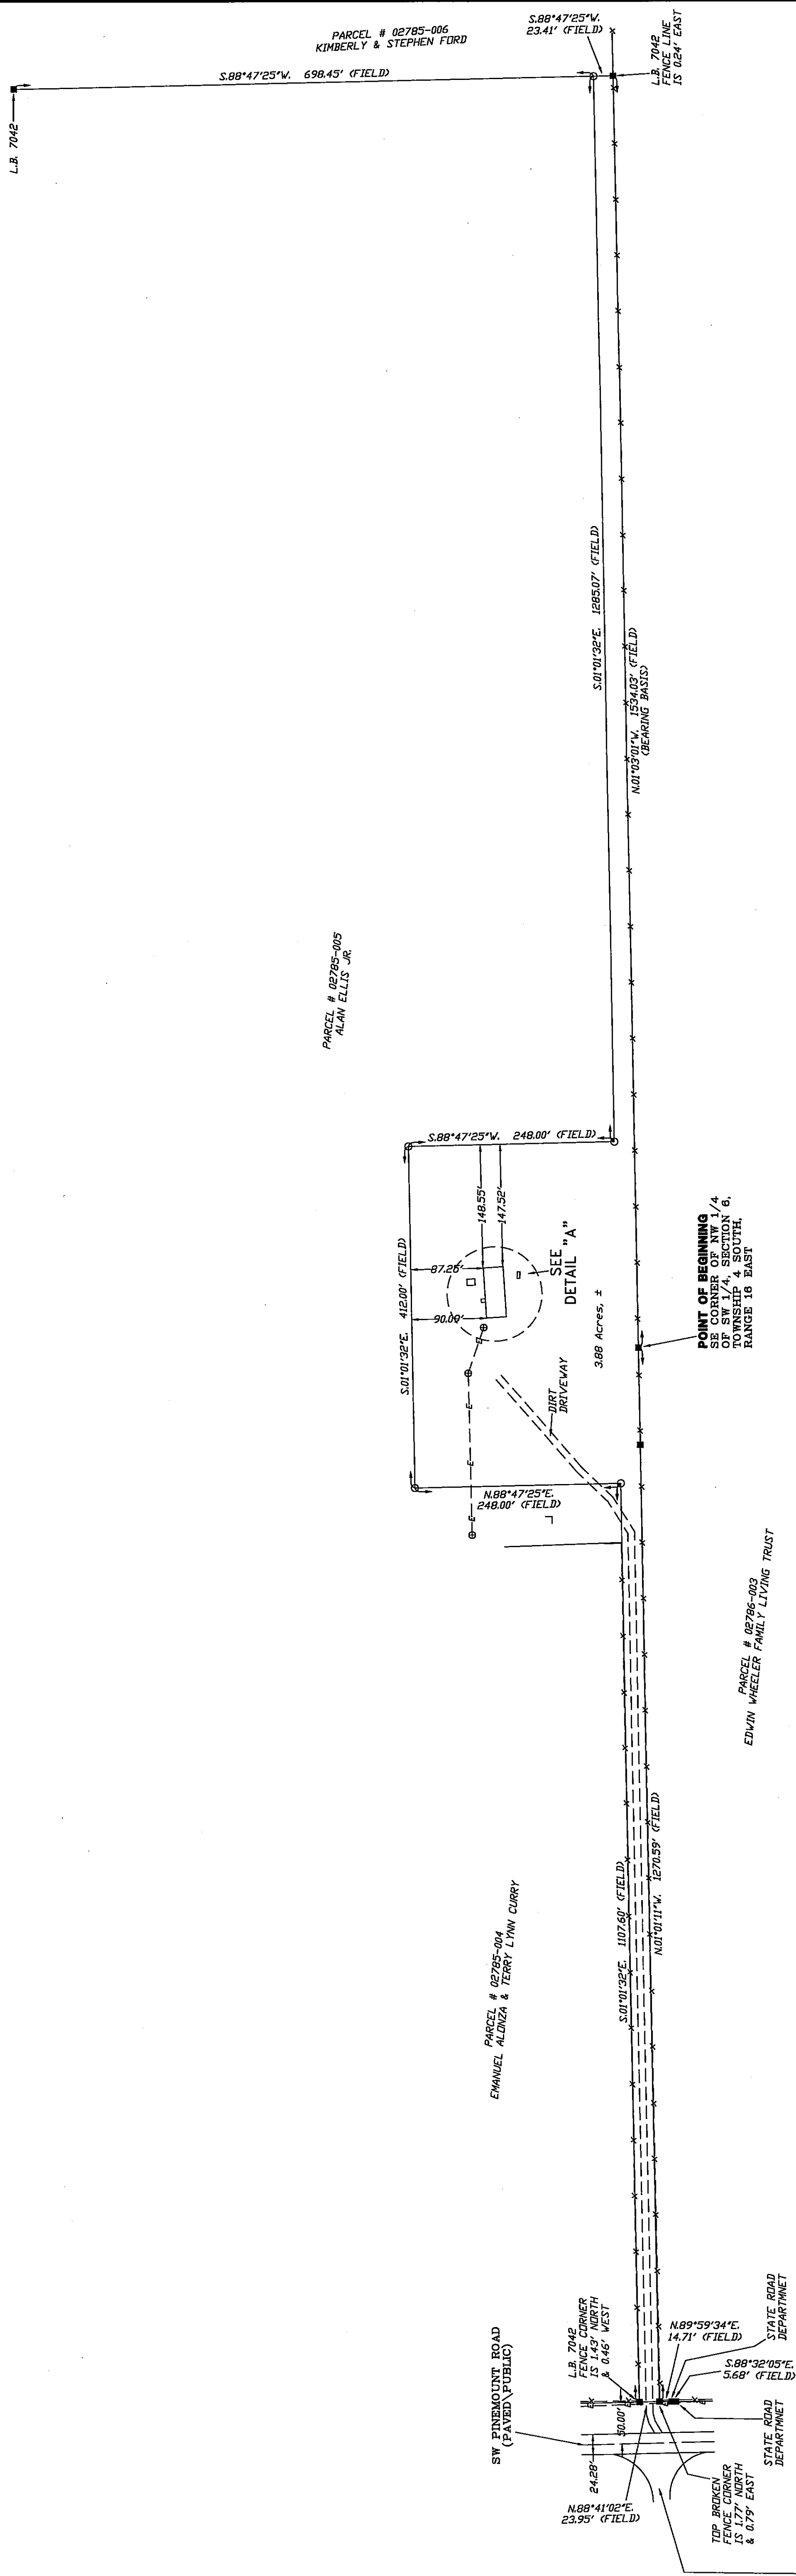


SECTION 6, TOWNSHIP 4 SOUTH, RANGE 16 EAST,
COLUMBIA COUNTY, FLORIDA.

[illegible]

BRITT SURVEYING & MAPPING, LLC
LAND SURVEYORS AND MAPPERS, L.B. # 8016
1488 SW MAIN BLVD.
LAKE CITY, FLORIDA, 32025
(386) 752-7163 FAX: (386) 752-5573 www.brittsurvey.com

NOTE: I HEREBY CERTIFY THAT THE ORIGINAL SIGNATURE AND THE ORIGINAL LICENSED SURVEYOR
NAME AND MAPPER THIS BRAVING, SKETCH, PLAN OR MAP IS FOR INFORMATIONAL PURPOSES ONLY AND IS NOT VALID

L. SCOTT BRITTS, P.S.M.
CERTIFICATION NO. 5757

DRAWING DATE 10/22/24

FIELD SURVEY DATE 10/21/24

IN COMPLIANCE 5-3.17, FLORIDA ADMINISTRATIVE CODE, PURSUANT TO SECTION 402.02, FLORIDA STATUTES,
I HEREBY CERTIFY THAT THIS SURVEY WAS MADE BY AN RESPONSIBLE CHARGE AND MEETS THE MINIMUM
TECHNICAL STANDARDS AS SET FORTH BY THE FLORIDA BOARD OF PROFESSIONAL SURVEYORS AND MAPPERS

CERTIFIED TO:
 ALAN A. ELLIS JR. & KAREN W. ELLIS
 FIRST FEDERAL BANK
 INTEGRITY TITLE SERVICES, LLC
 FIRST AMERICAN TITLE INSURANCE COMPANY