
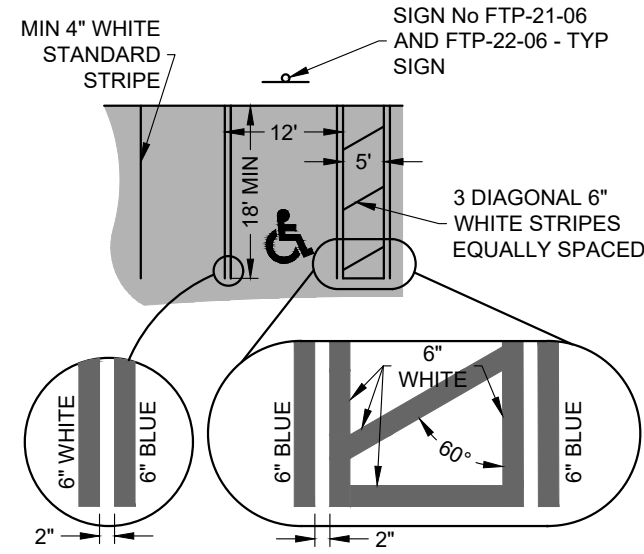


FILE: 24-0049 C-100 SITE DWG LAST SAVED: 2024-07-19 07:33:43 AM | PLOT SCALE: 1"=11' | PLOTTED: 2024-07-22 01:17:42 AM | USER: Chm9


0 30 60 Feet

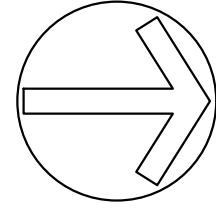

- NOTES:
- SEE PLANS FOR LAYOUT AND QUANTITY
 - DIMENSIONS ARE TO THE CENTERLINE OF MARKINGS.
 - BLUE PAVEMENT MARKINGS SHALL BE TINTED TO MATCH SHADE 15180 OF FEDERAL STANDARDS 595A.
 - THE FTP-22-06 PANEL SHALL BE MOUNTED BELOW THE FTP-21-06 SIGN.


ACCESSIBLE PARKING STRIPING DETAIL

NOT TO SCALE

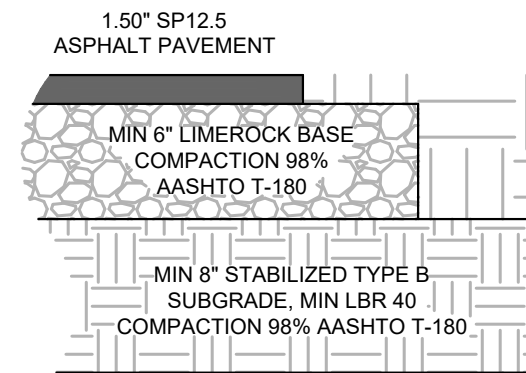


PAVEMENT DESIGN DETAIL

NOT TO SCALE

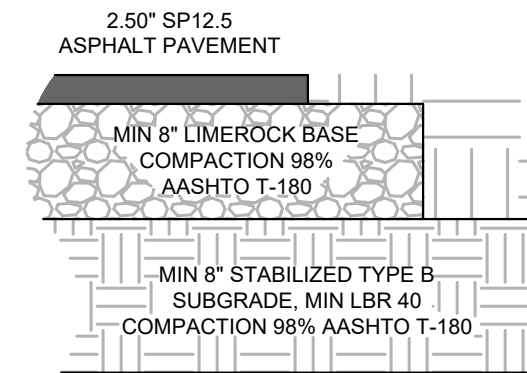


HEAVY DUTY PAVEMENT DESIGN DETAIL

NOT TO SCALE

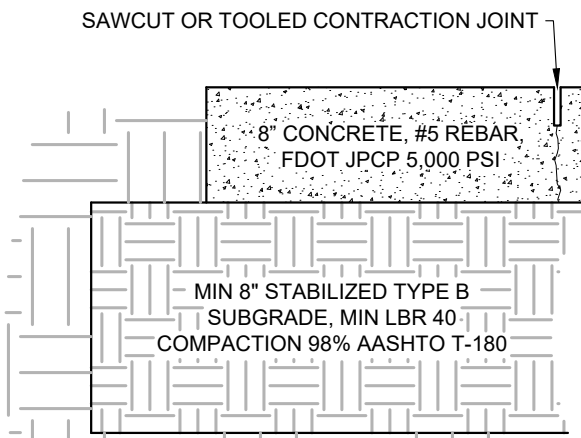


PROPOSED CONCRETE APRON DETAIL

NOT TO SCALE

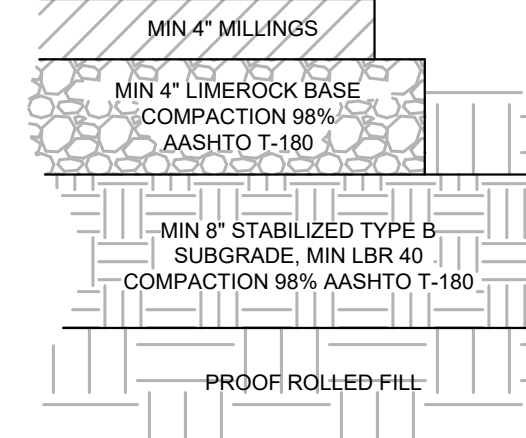


STORAGE AREA GRAVEL DETAIL

NOT TO SCALE

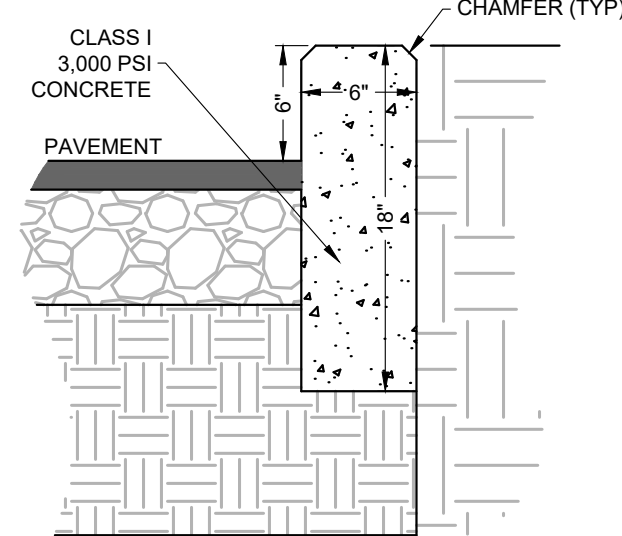


6" CURB DETAIL

NOT TO SCALE

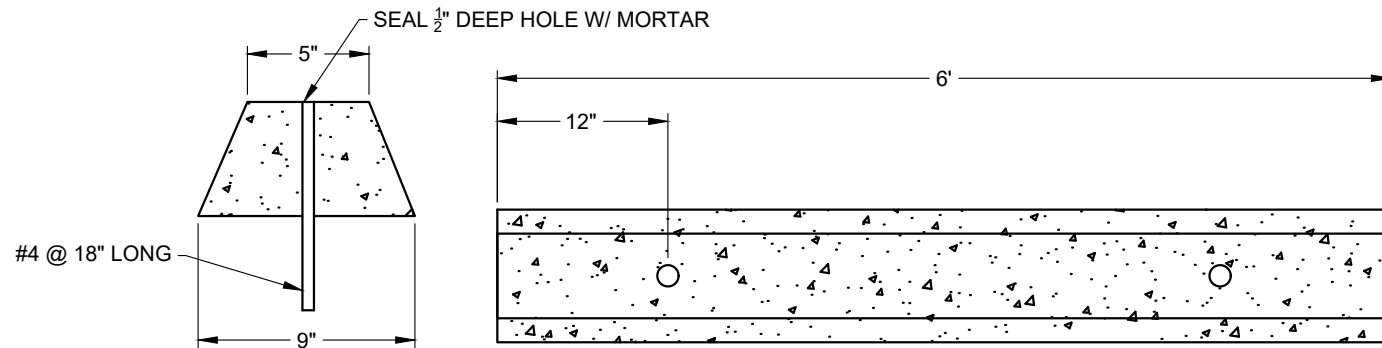

CONCRETE WHEEL STOP DETAIL


NOT TO SCALE

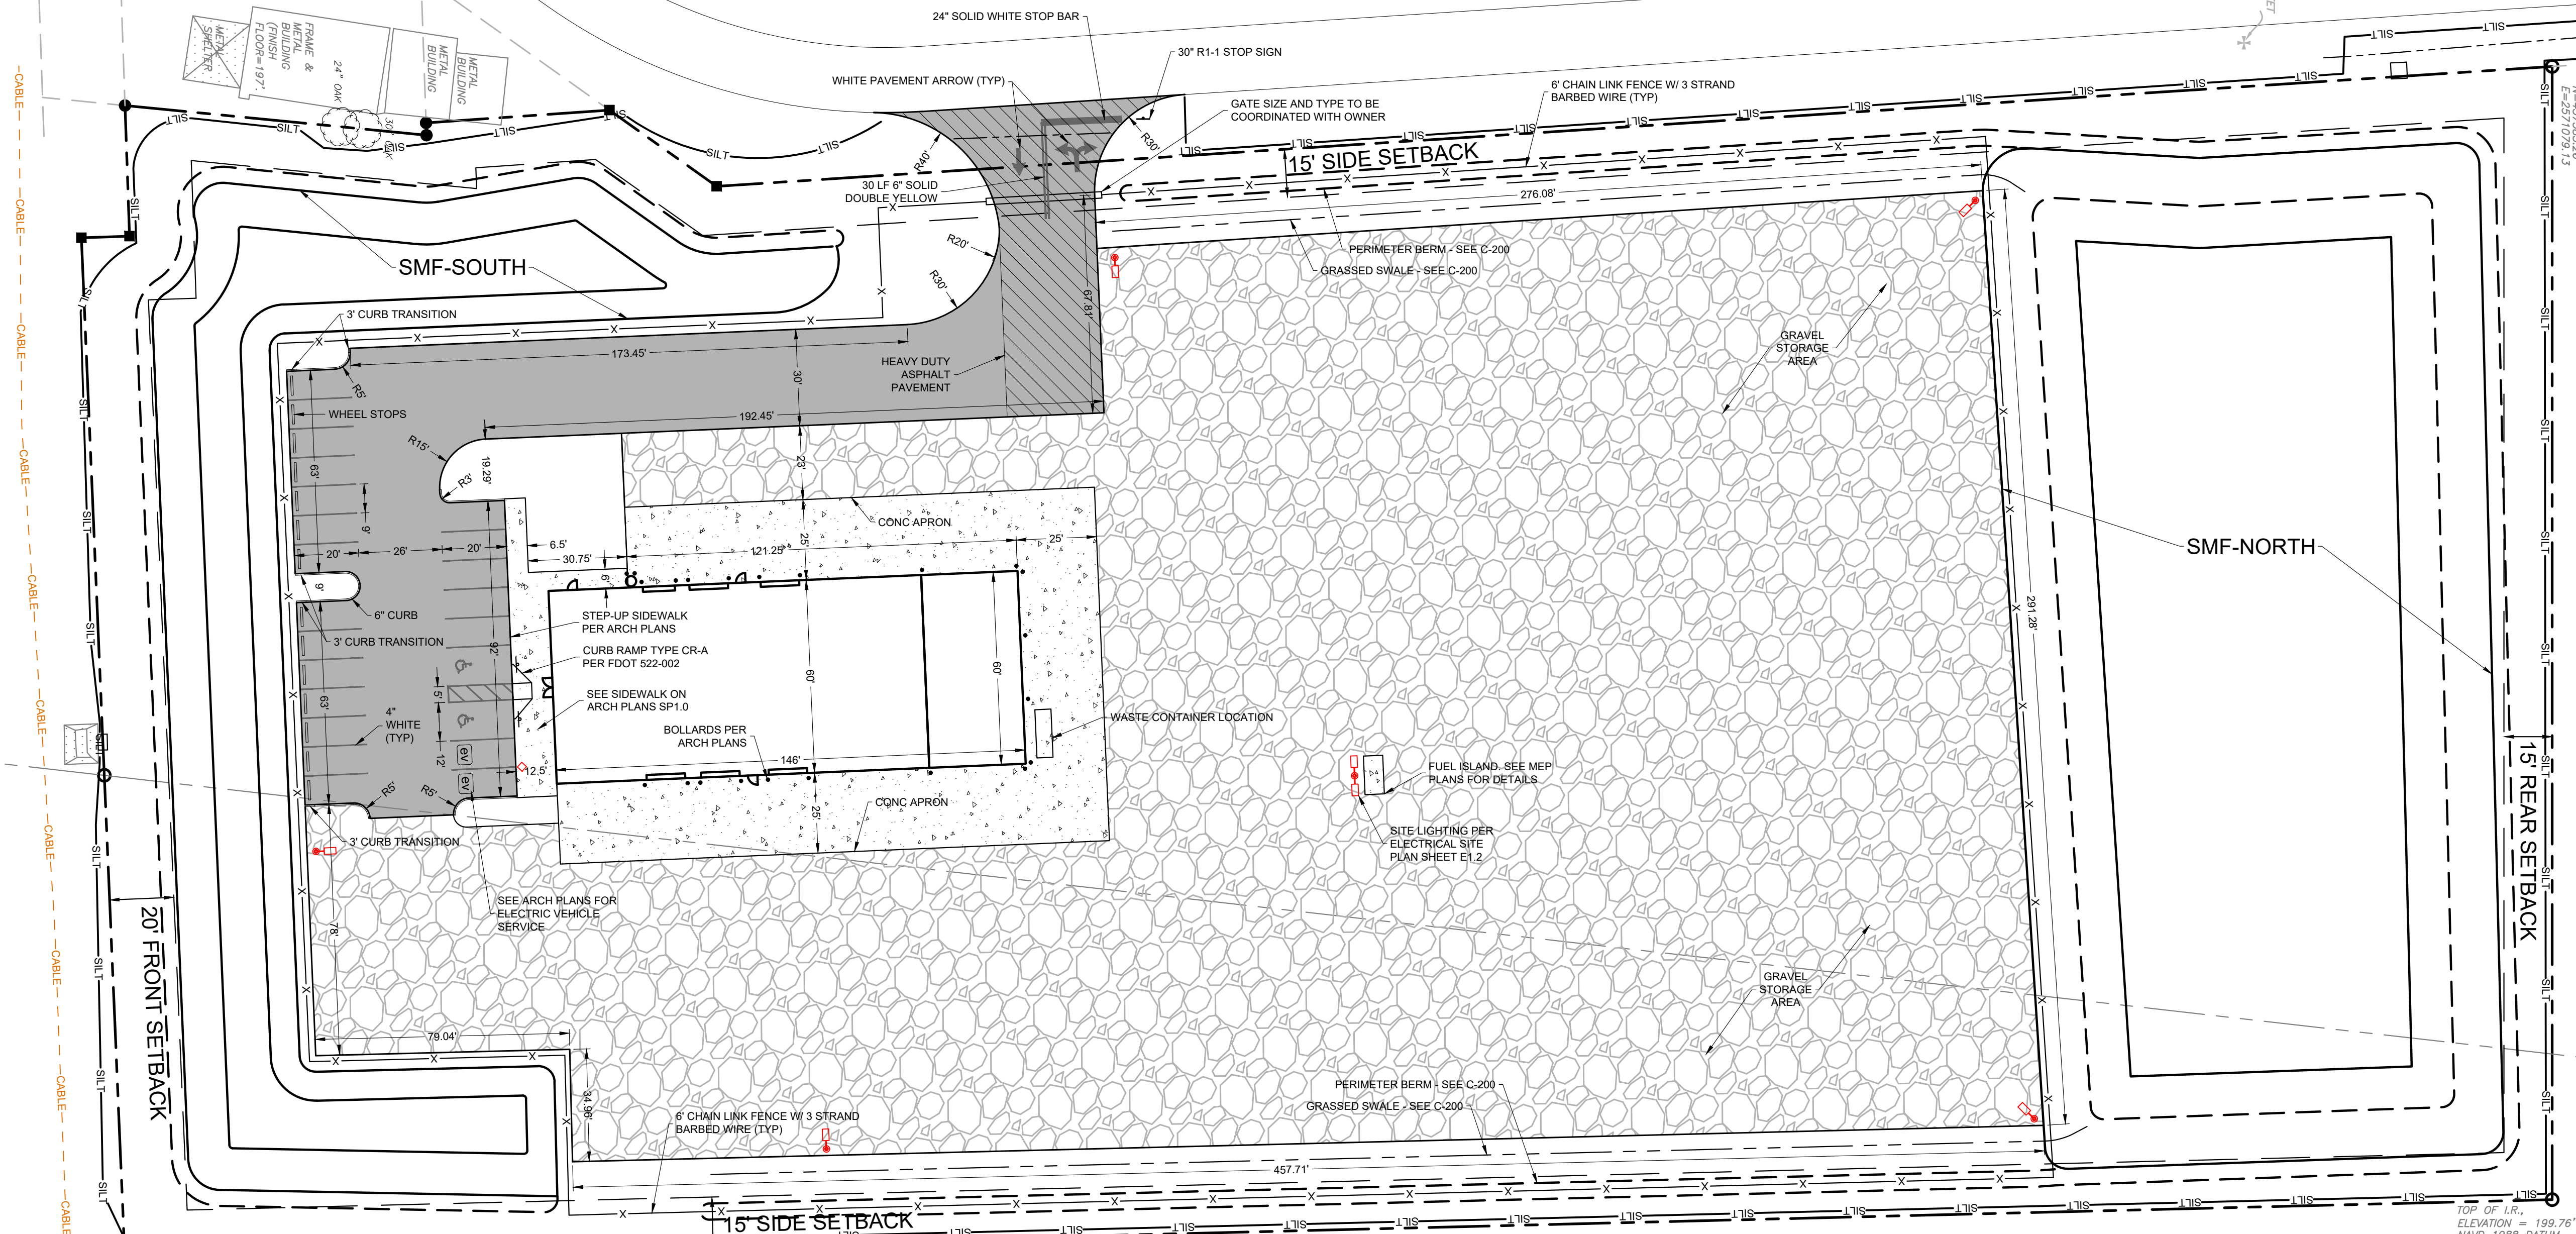

TOP OF I.R.,
ELEVATION = 199.76'
NAVD 1988 DATUM.

PRICING:
2024-05-01 ISSUED FOR PRICING (NOT FOR CONSTRUCTION)
2024-07-22 ISSUED FOR PRICING (NOT FOR CONSTRUCTION)
CONSTRUCTION:

PERMITTING / DESIGN REVISIONS:
2024-03-29 30% PLANS FOR INTERNAL REVIEW
2024-04-10 60% PLANS FOR PERMIT SUBMITTALS (COLUMBIA COUNTY)
2024-04-10 60% PLANS FOR PERMIT SUBMITTALS (COLUMBIA COUNTY)
2024-07-22 90% PLANS FOR SHARD & COLUMBIA COUNTY RESUBMITTAL
2024-07-22 100% PLANS FOR FDOT UTILITY SUBMITTAL

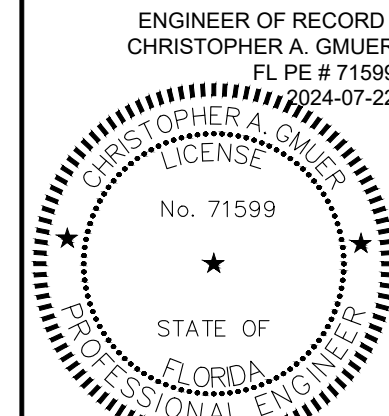

This item has been digitally signed and sealed by Christopher A. Gmuer, PE on the date adjacent to the seal. Printed copies of this document are not considered signed and sealed and the signature must be verified on any electronic copies.



CLIENT:	EQUIPMENTSHARE.COM, INC
DESIGN:	C.A. GMUER, PE
QUALITY CONTROL:	C.A. GMUER, PE
COLUMBIA COUNTY #	SP2314
PROJECT #	2024-07-22
FOOT DAMAGE #	2024-D-282-0007
FOOT UTILITY #	TBD
FOOT LIFT STATION #	001431-092-DWC
GEN PROJECT #	25-004

EQUIPMENT
SHARE
LAKE CITY
(US-90 & PRICE
CREEK RD)

SITE &
HORIZONTAL
CONTROL PLAN

C-100