


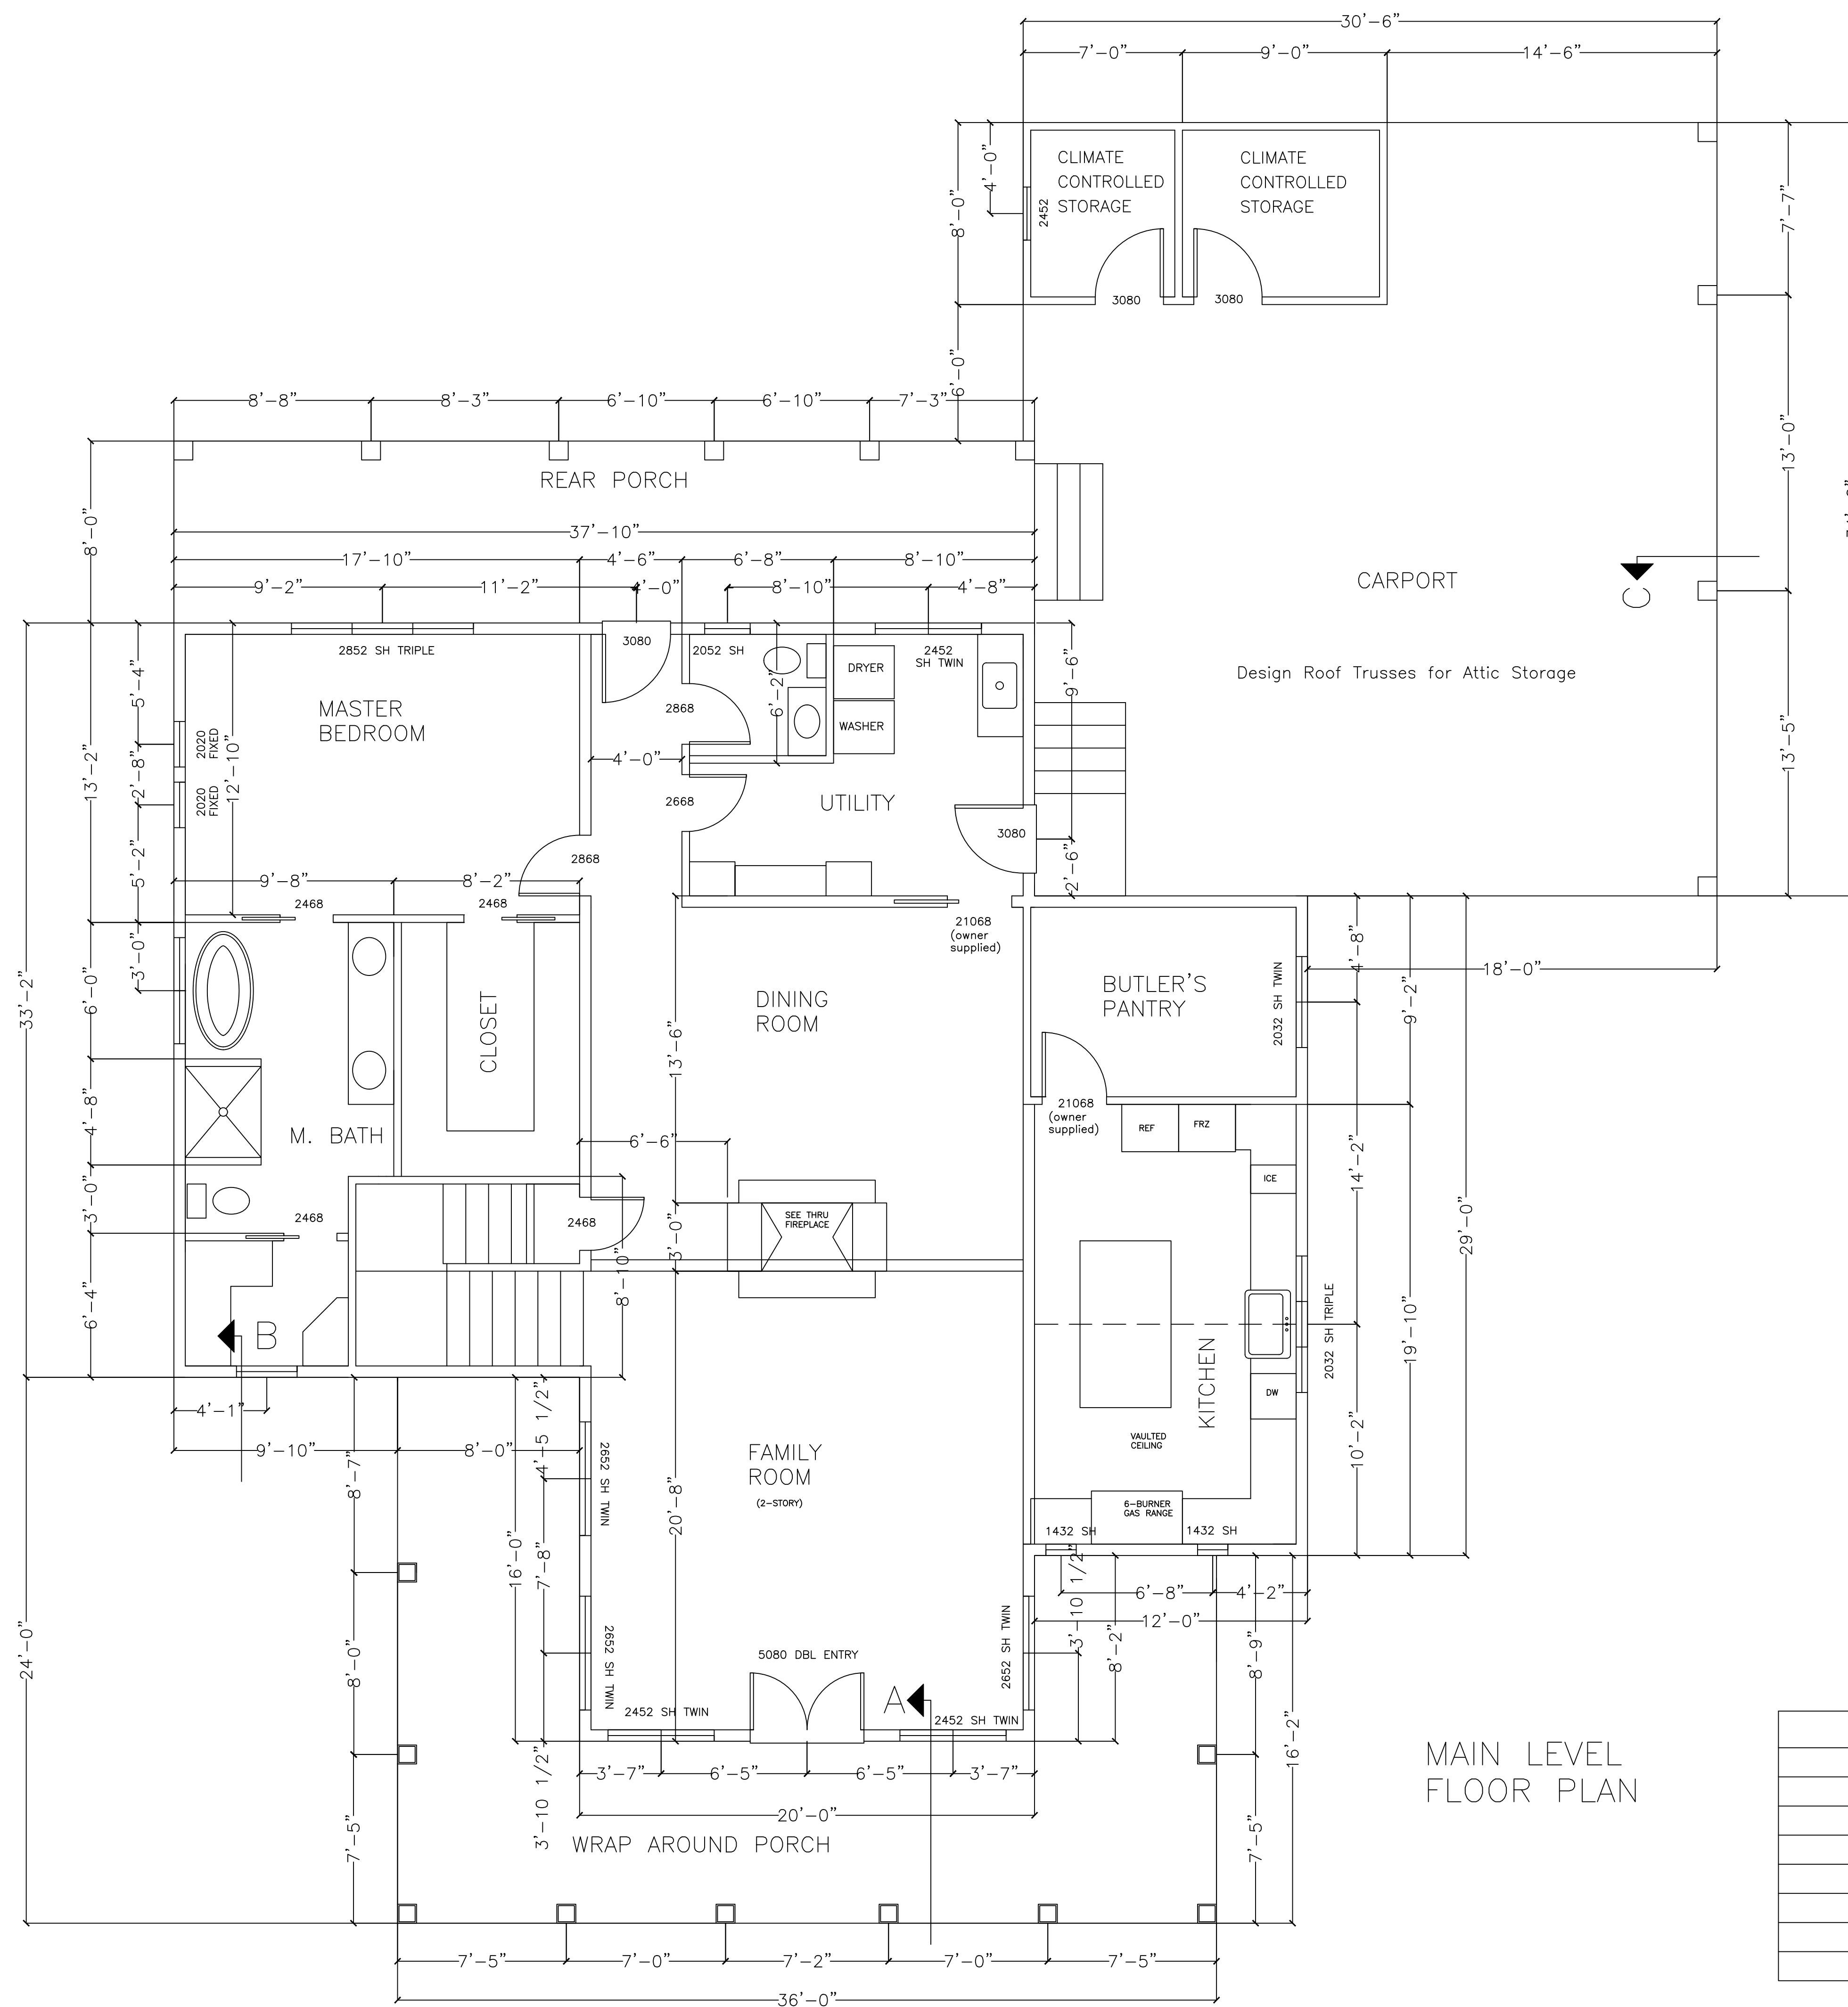

AREA SUMMARY	
AREA	SQUARE FEET
MAIN LEVEL	1923
WRAP AROUND PORCH	428
REAR PORCH	298
CARPORT	909
STORAGE	128
UPPER LEVEL	614
TOTAL	4300

General Notes


No.	Revision/Issue	Date

Firm Name and Address

Project Name and Address

Jeff & Jenifer Coker Residence
4562 SE County Rd 245
Lake City, FL
#####

Project Coker Residence	Sheet 01
Date 8/11/2021	
Scale	

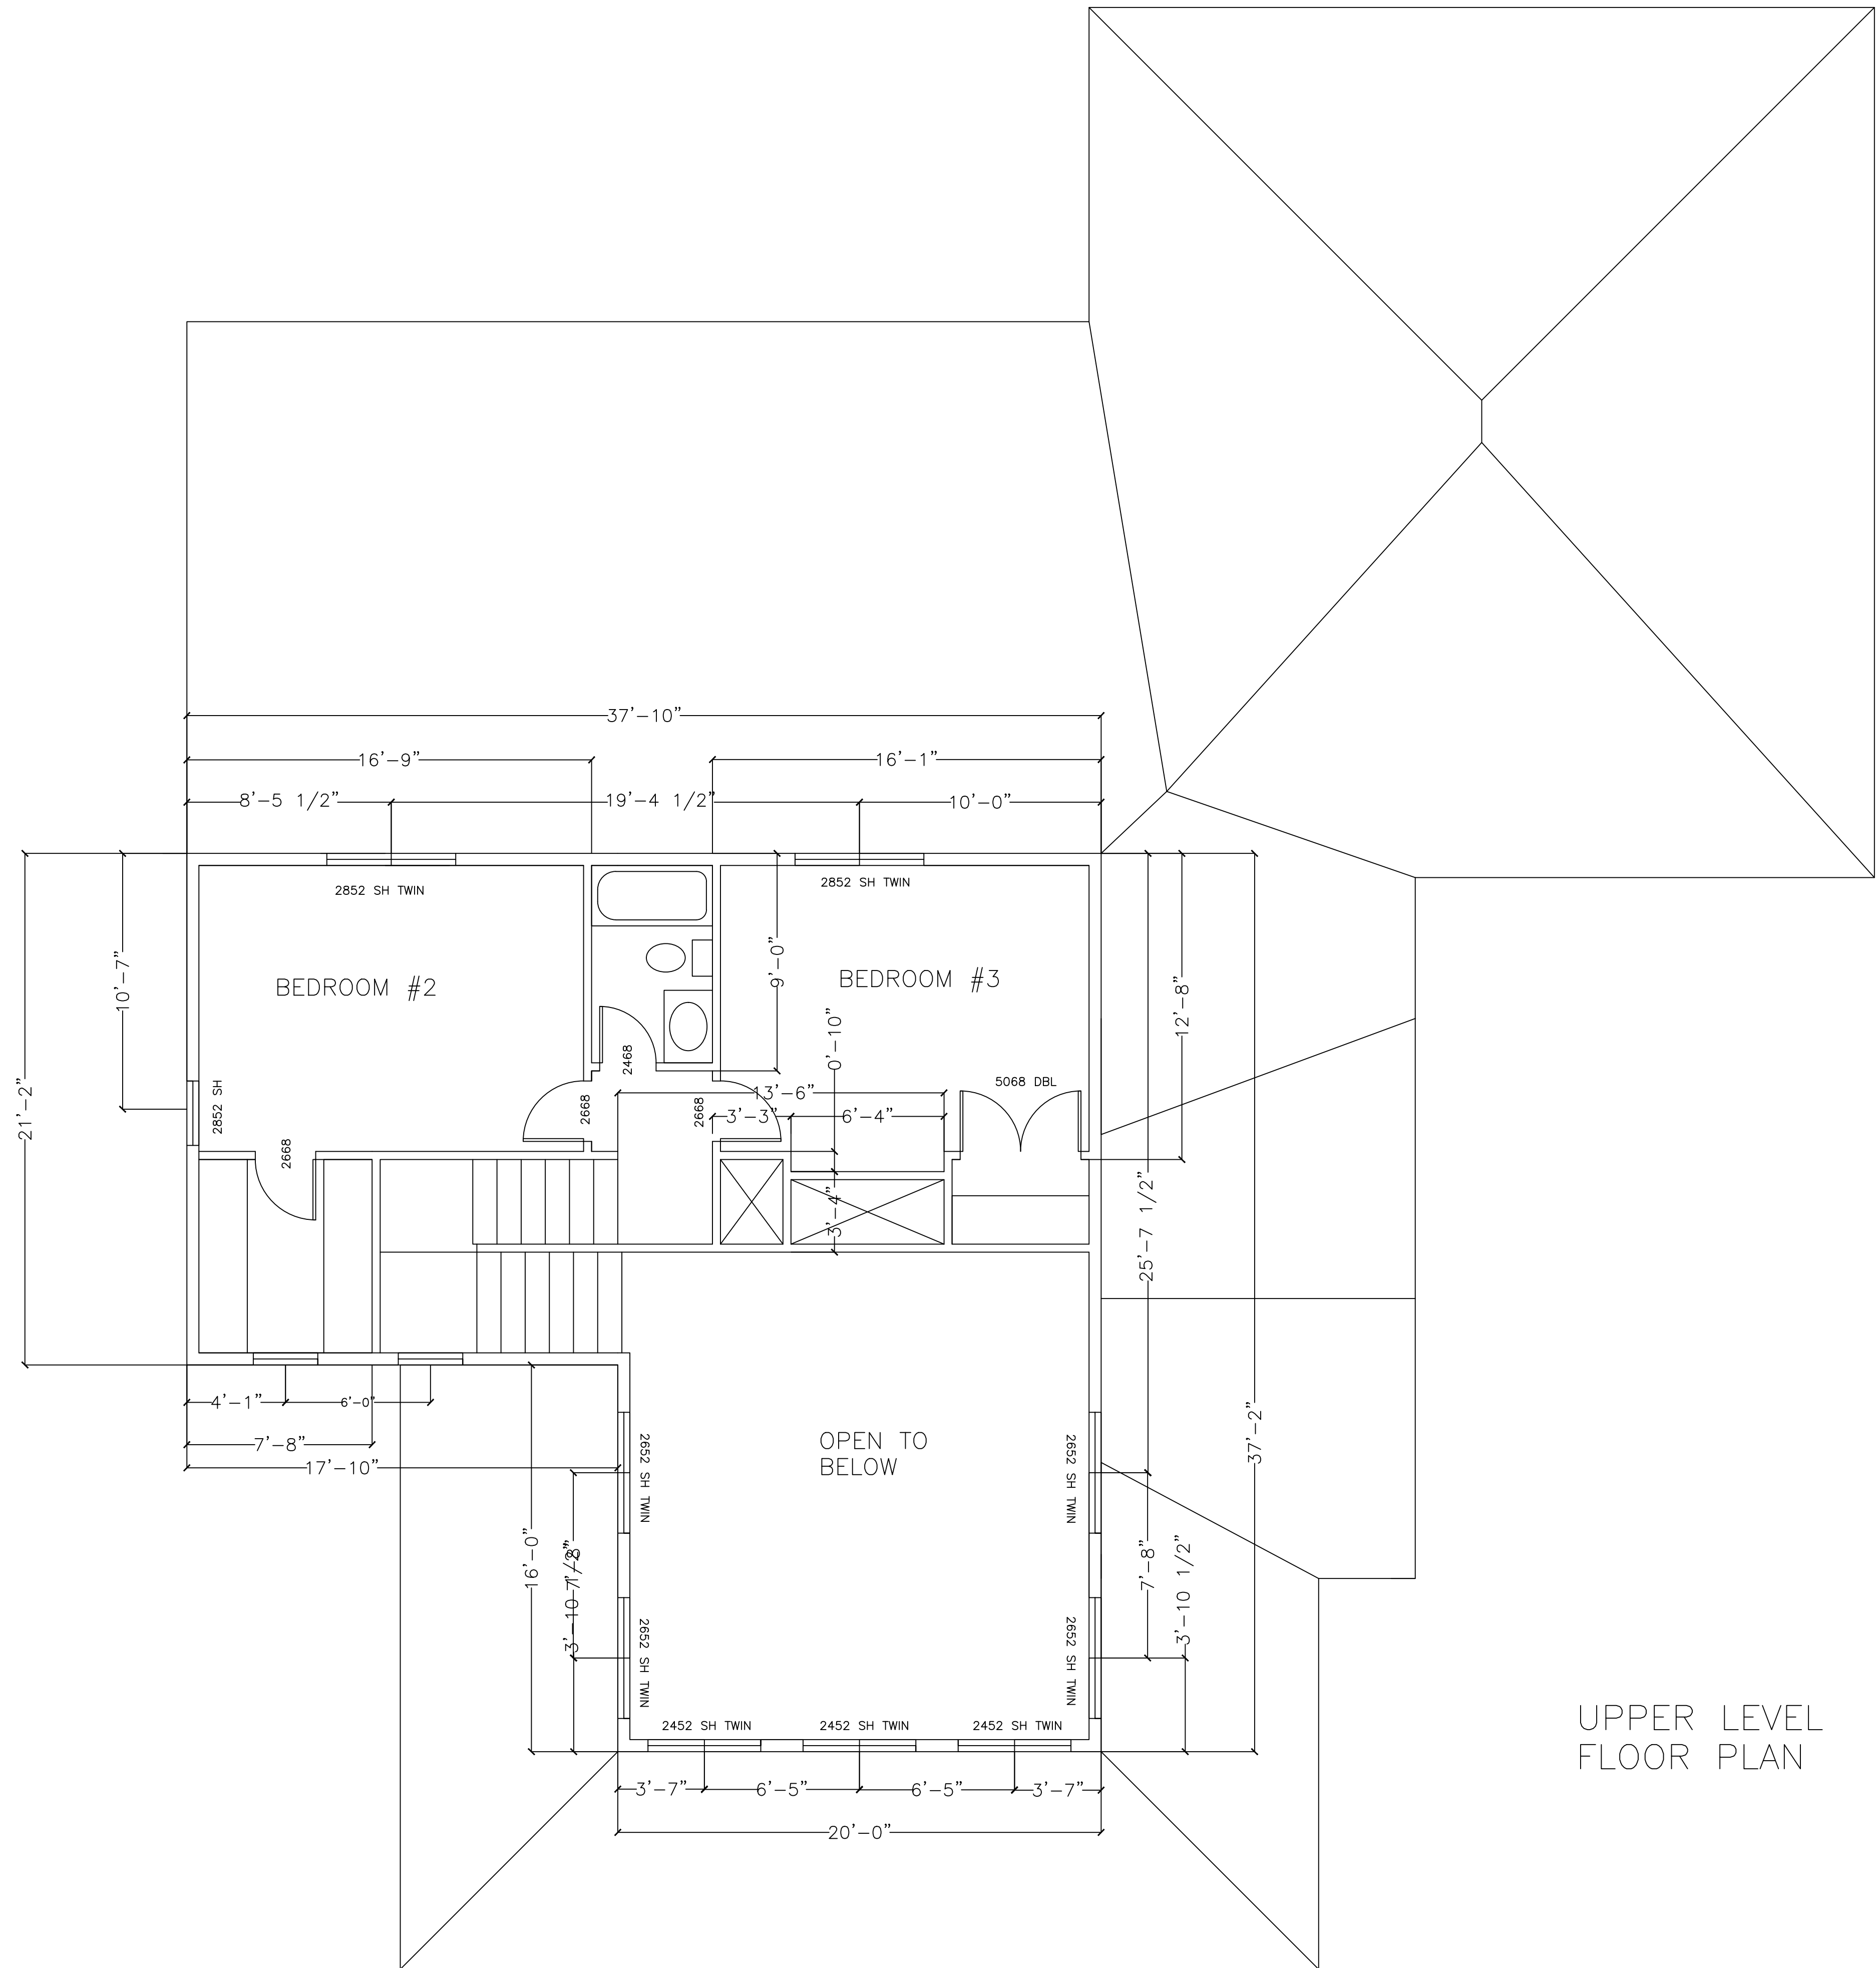

UPPER LEVEL
FLOOR PLAN

General Notes

No.	Revision/Issue	Date

Firm Name and Address

Project Name and Address

Jeff & Jenifer Coker Residence
4562 SE County Rd 245
Lake City, FL


Project
Coker Residence

Date
8/11/2021


Scale

Sheet

02

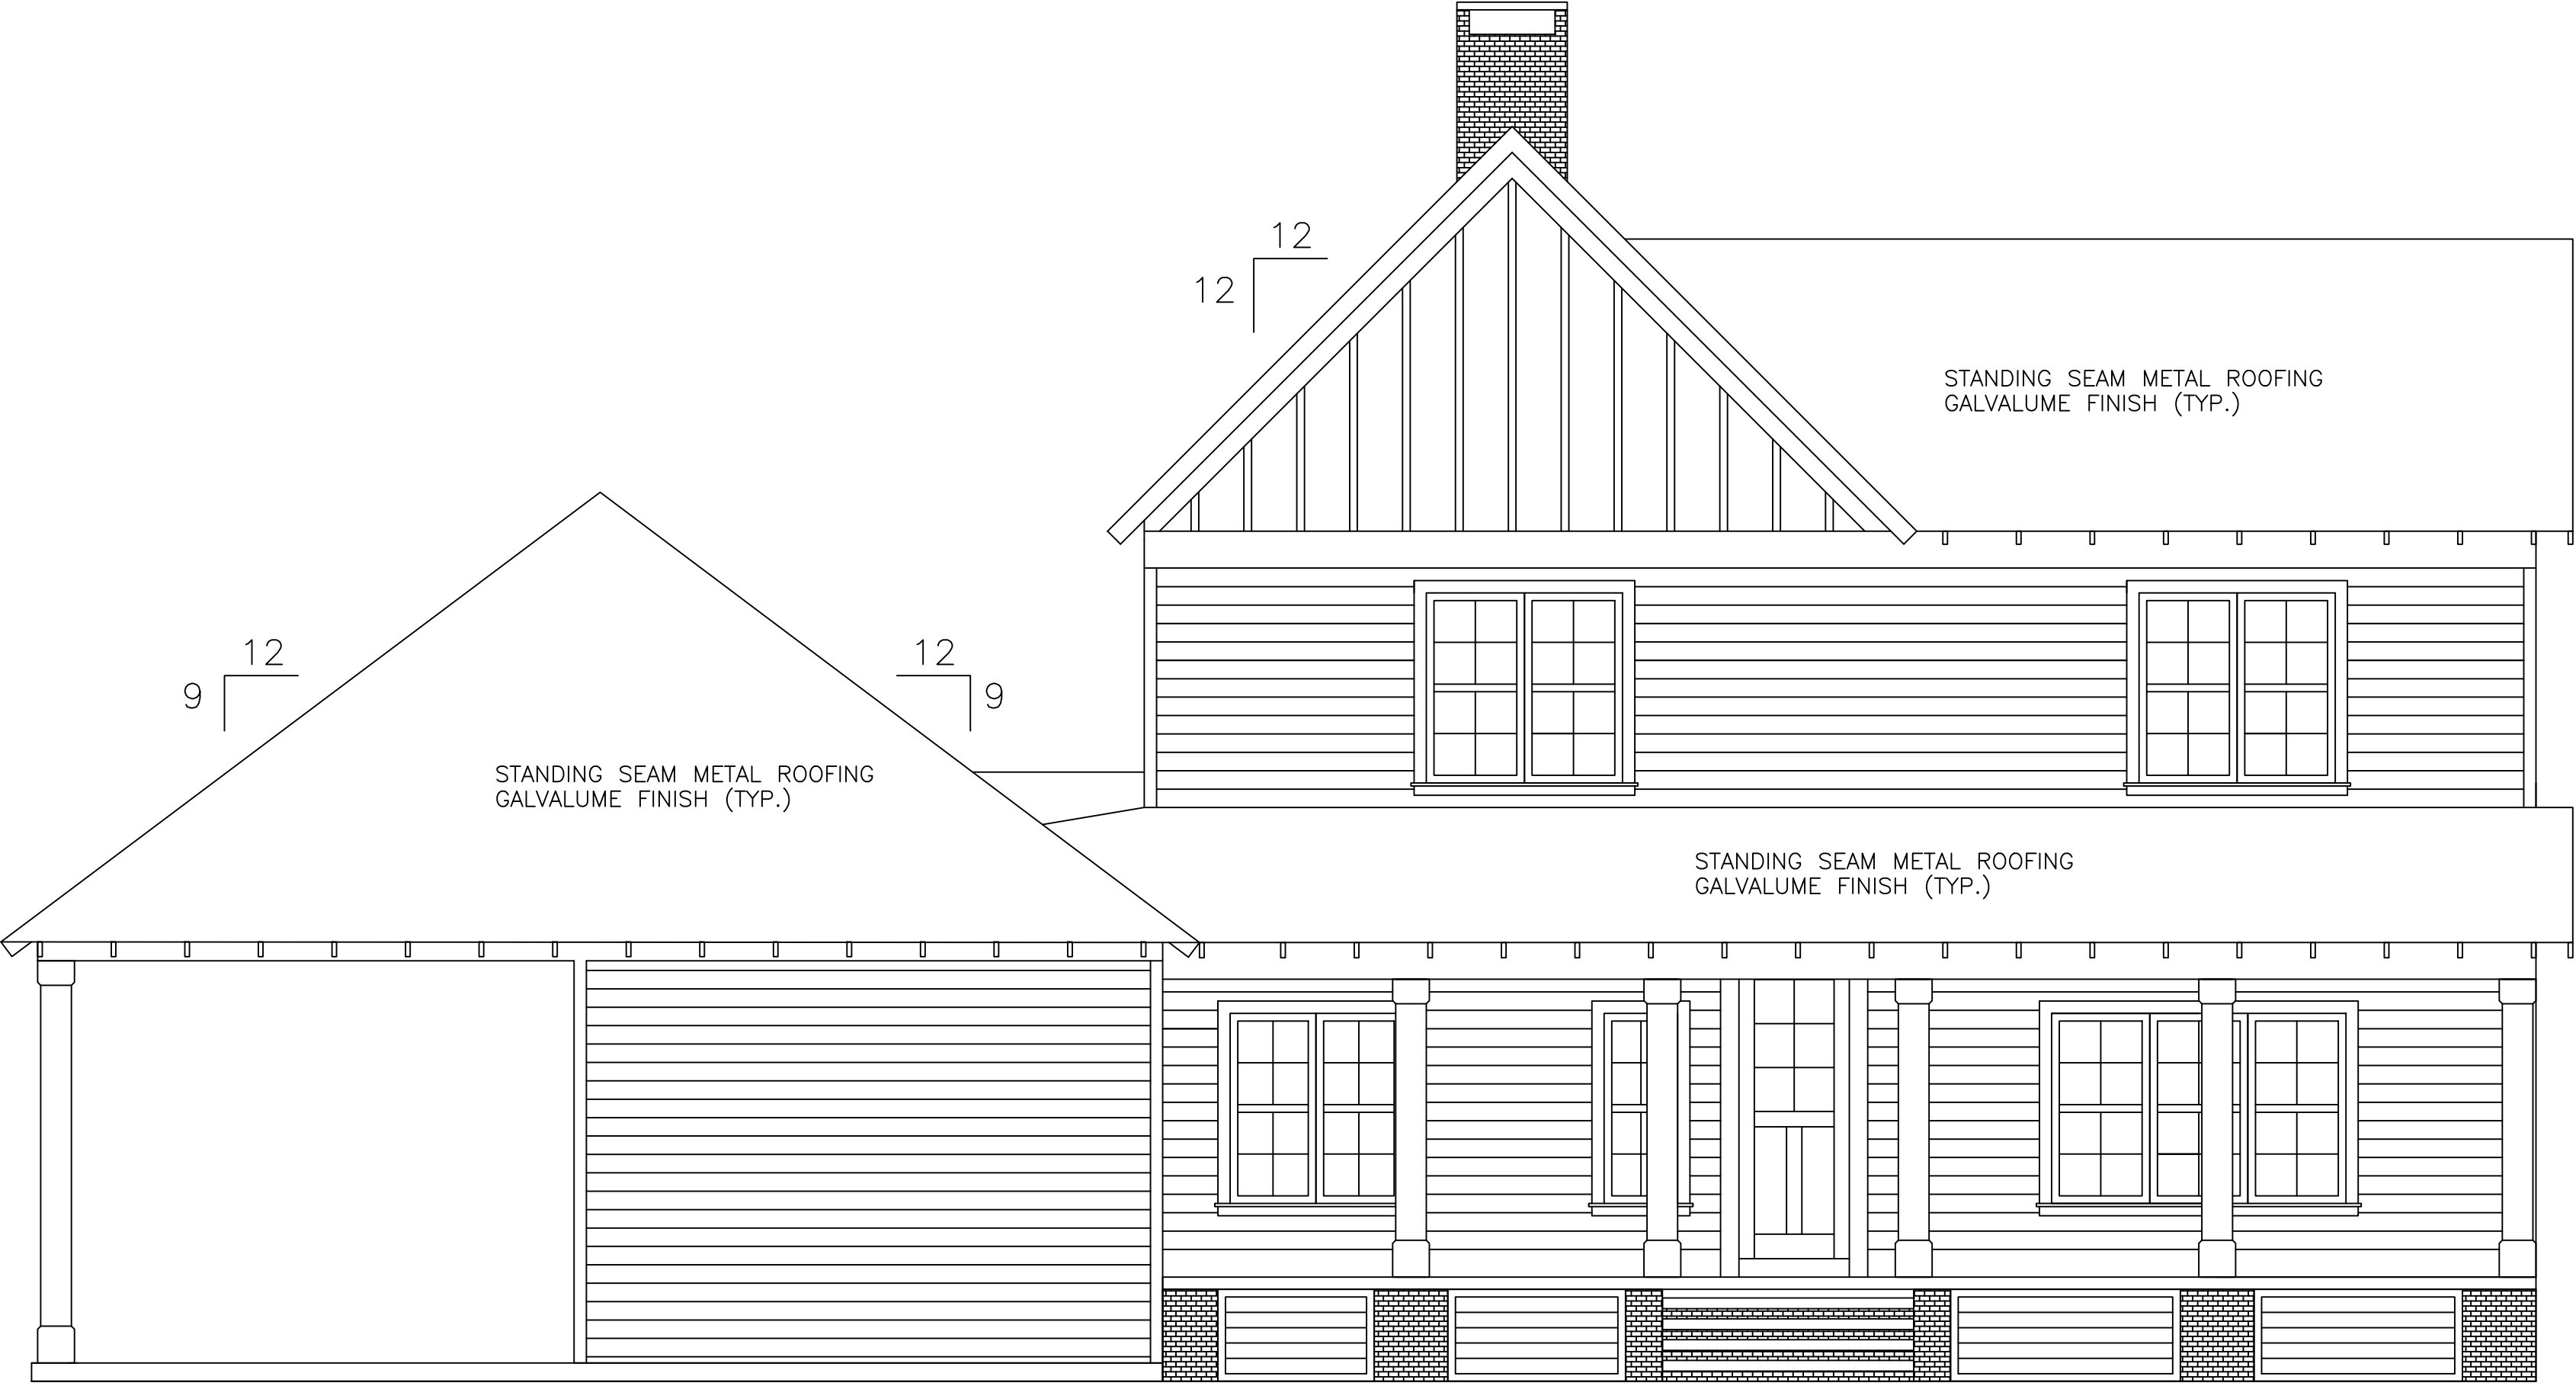

Rear/West Elevation

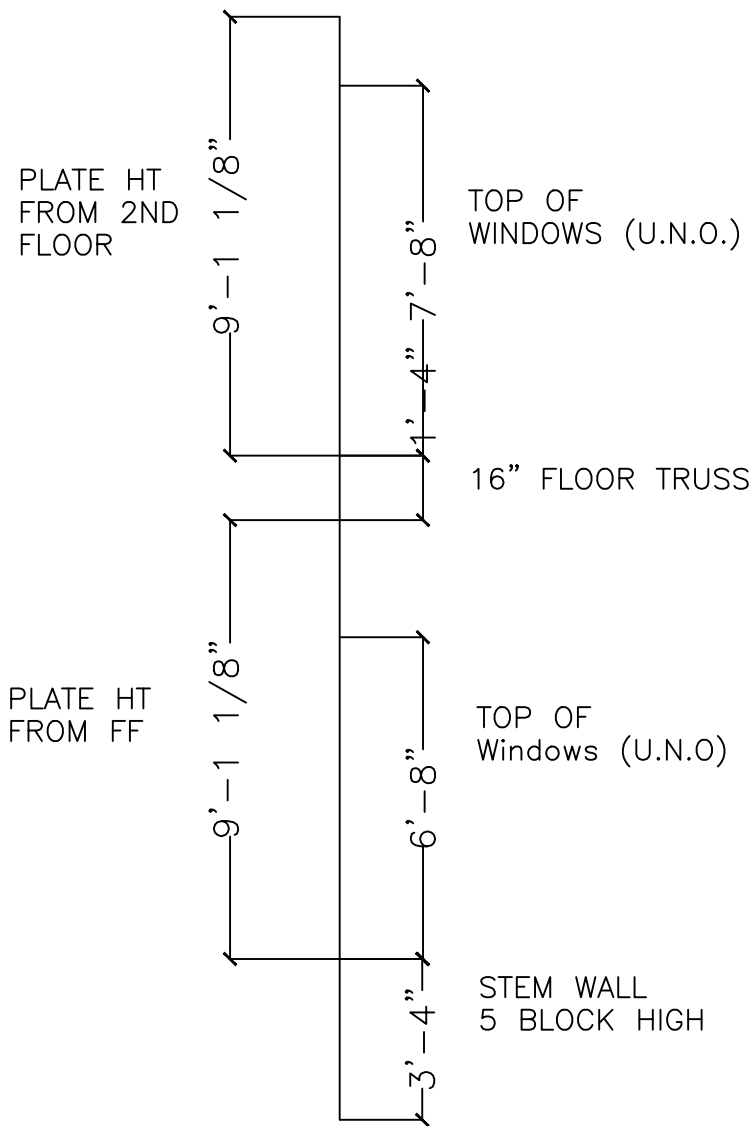

General Notes


No.	Revision/Issue	Date

Firm Name and Address

Project Name and Address

Jeff & Jenifer Coker Residence
4562 SE County Rd 245
Lake City, FL

Project	Sheet
Coker Residence	04
Date	8/11/2021
Scale	

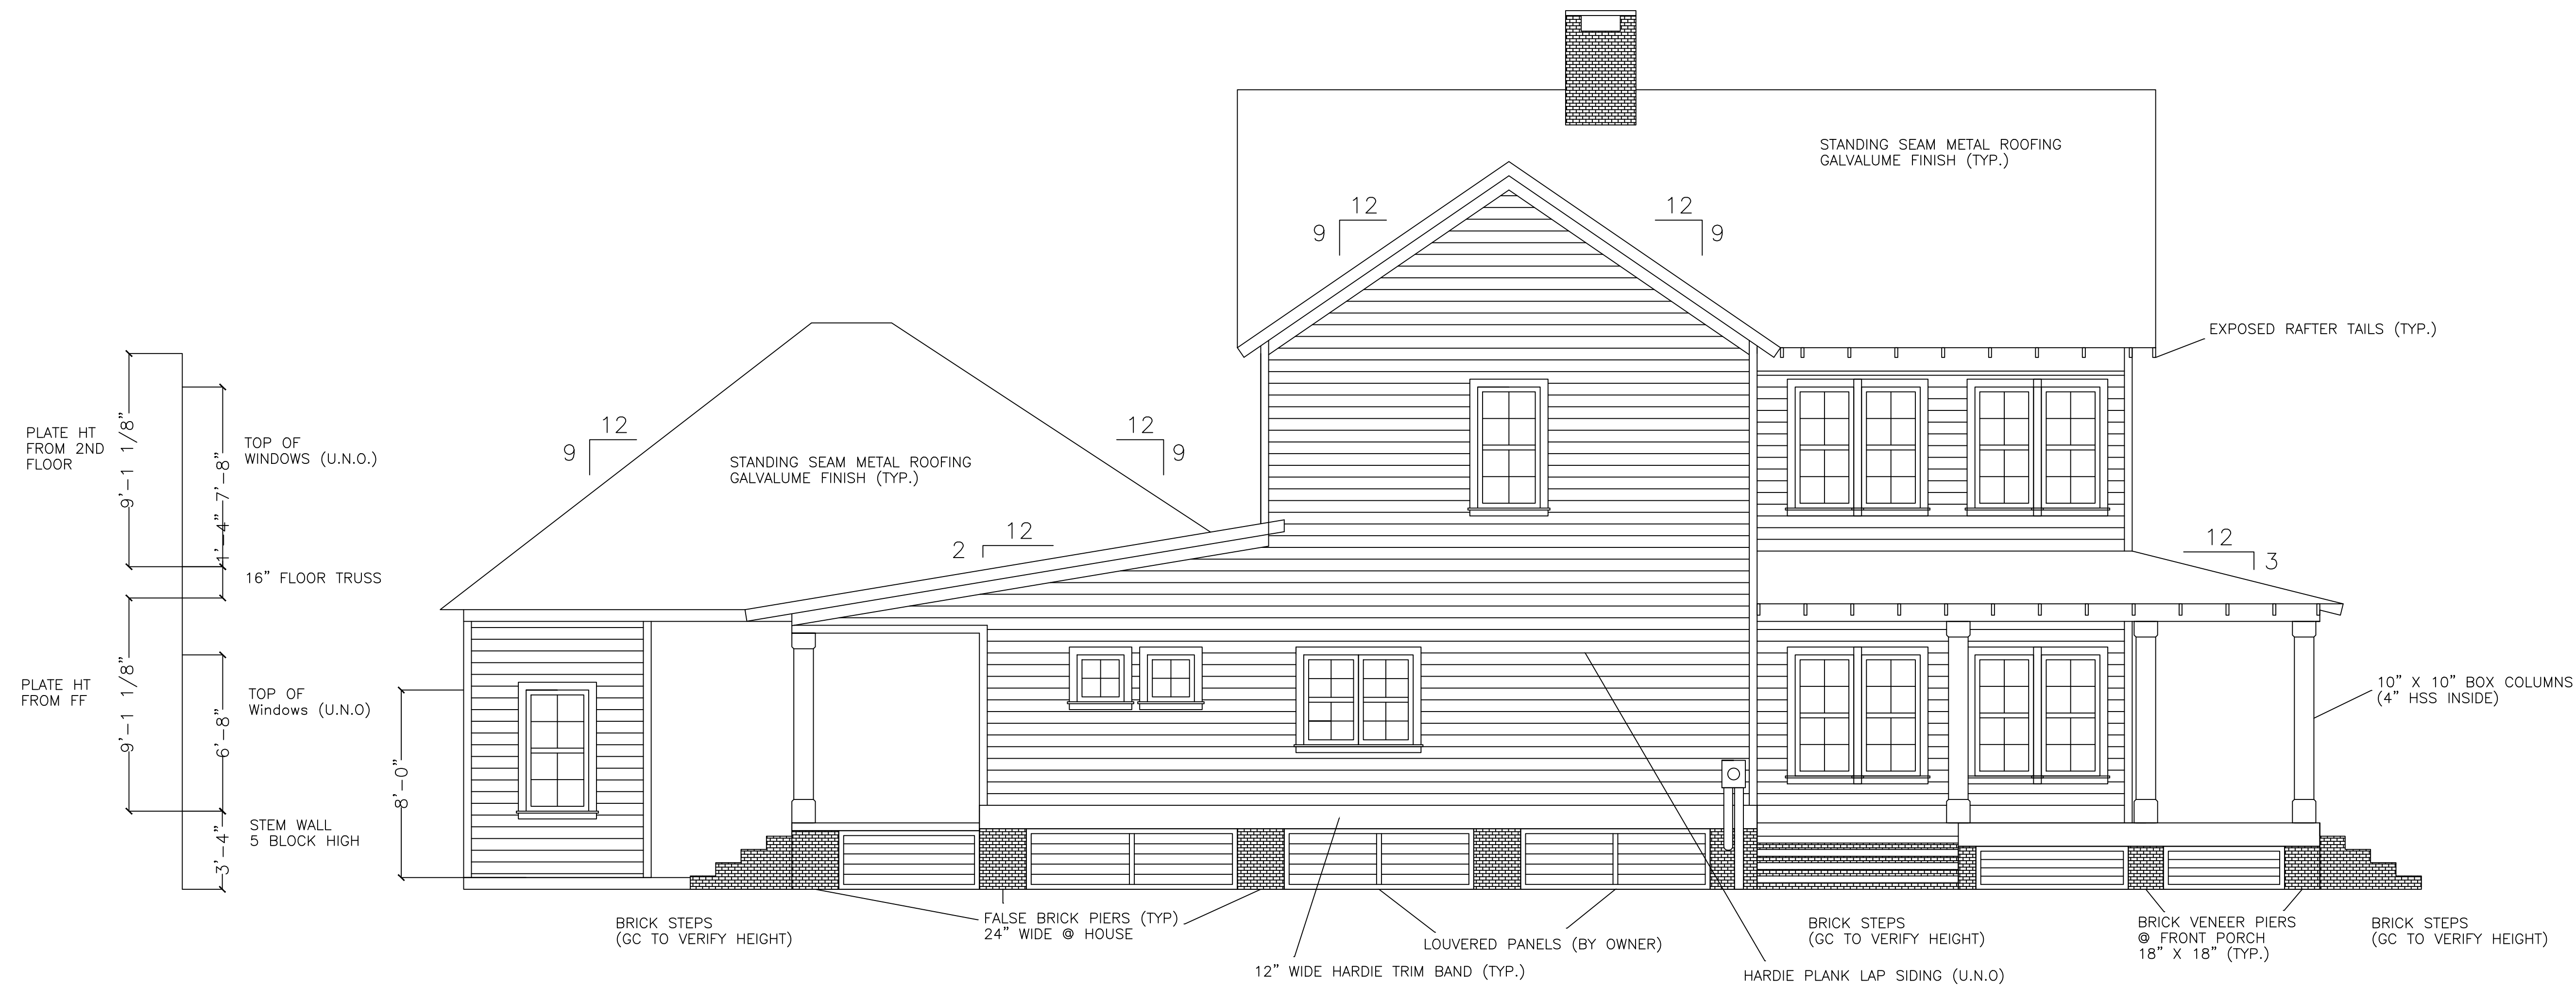

Side/South Elevation

General Notes

No.	Revision/Issue	Date

Firm Name and Address

Project Name and Address

Jeff & Jenifer Coker Residence
4562 SE County Rd 245
Lake City, FL

Project	Coker Residence
Date	8/11/2021
Scale	

Sheet

05



Front/East Elevation

General Notes


No.	Revision/Issue	Date
-----	----------------	------

Firm Name and Address

Project Name and Address

Jeff & Jenifer Coker Residence
4562 SE County Rd 245
Lake City, FL

Project	Sheet
Coker Residence	06
Date	8/11/2021
Scale	

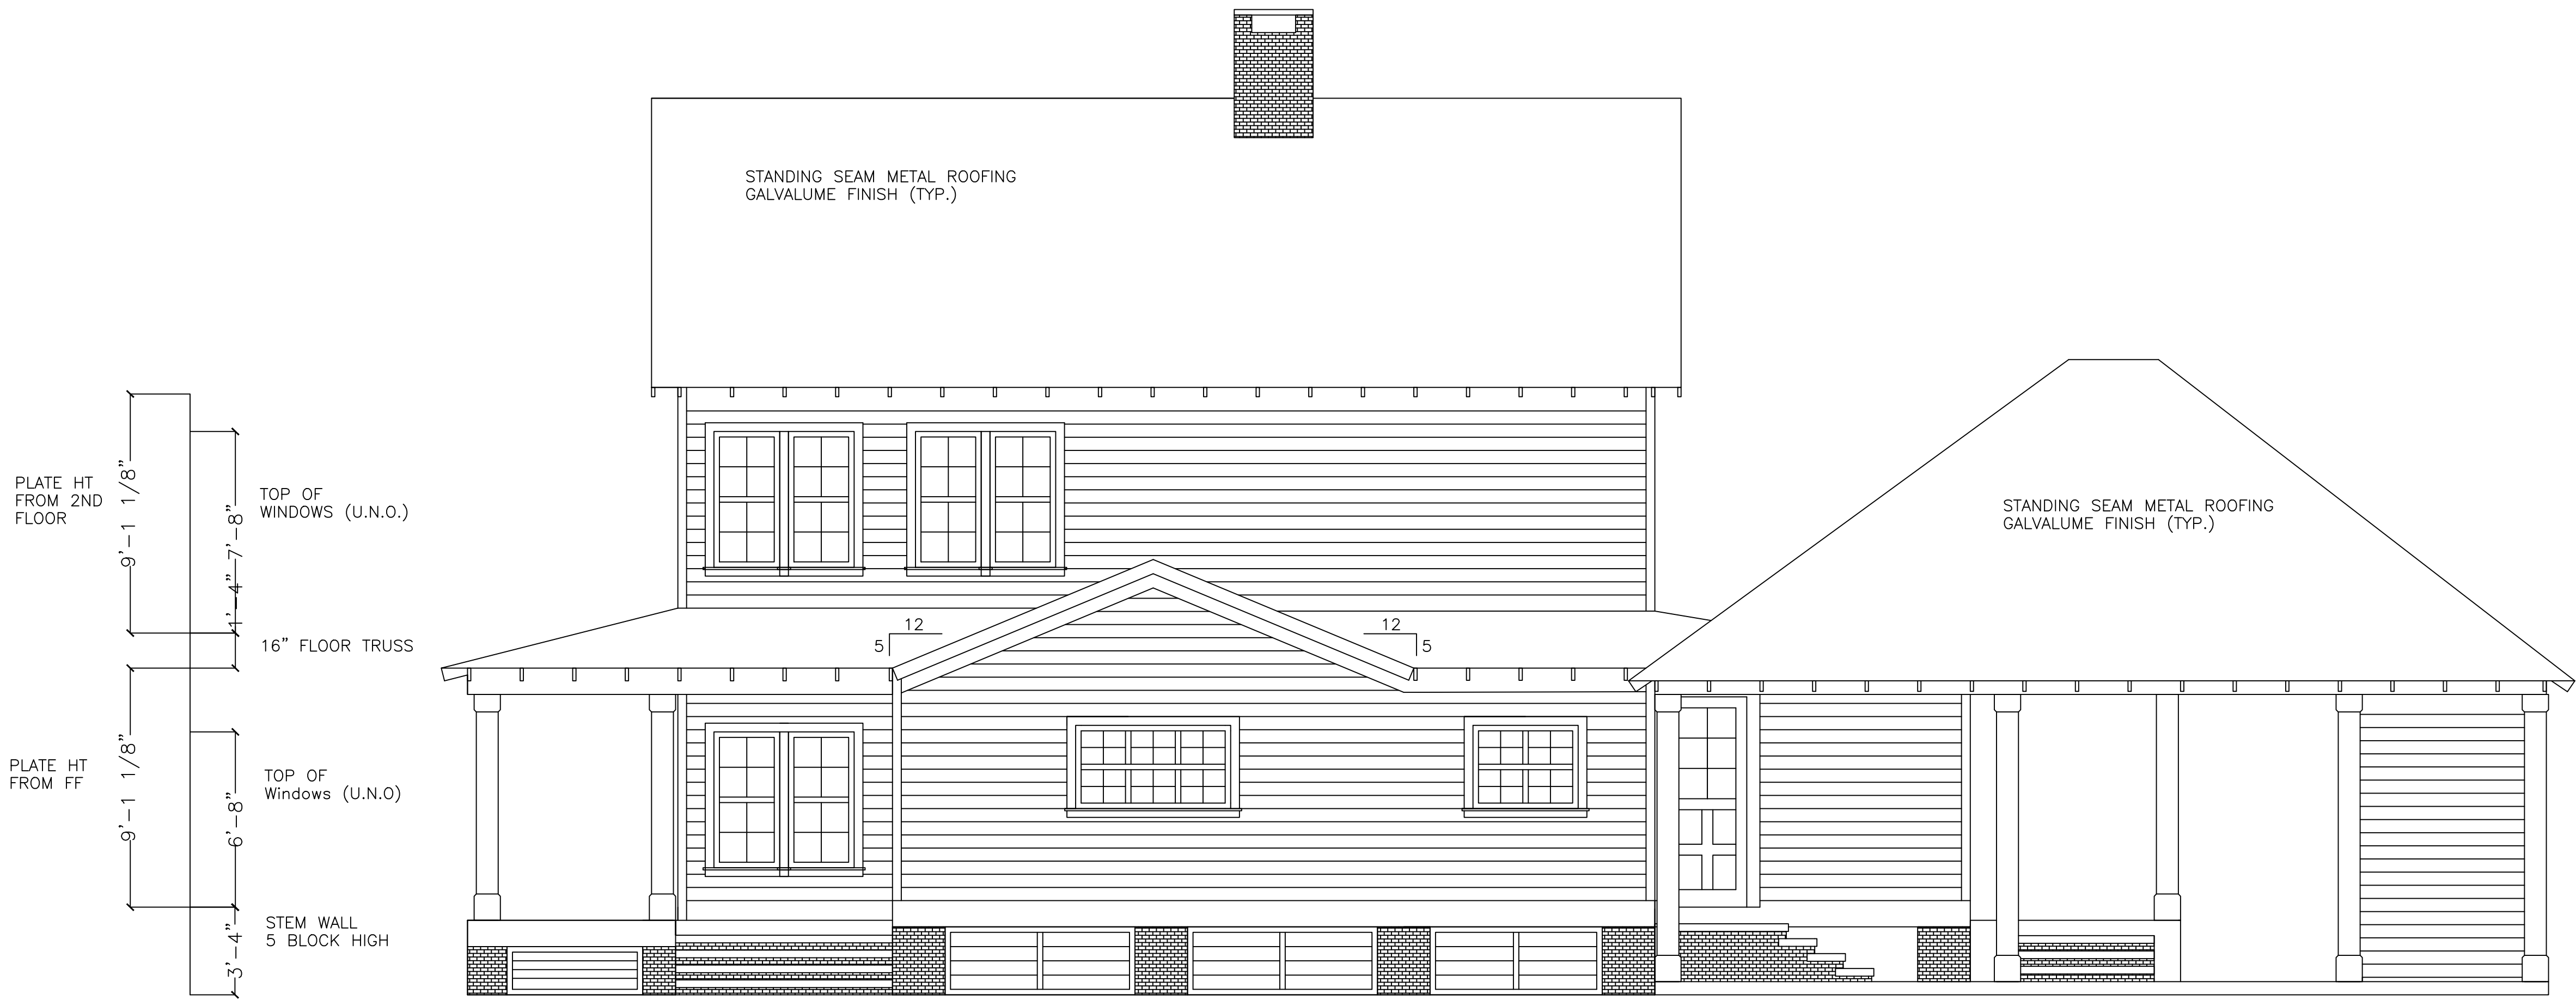

Side/North Elevation

General Notes

No.	Revision/Issue	Date

Firm Name and Address

Project Name and Address

Jeff & Jenifer Coker Residence
4562 SE County Rd 245
Lake City, FL


Project
Coker Residence

Date
8/11/2021

Scale

Sheet

07

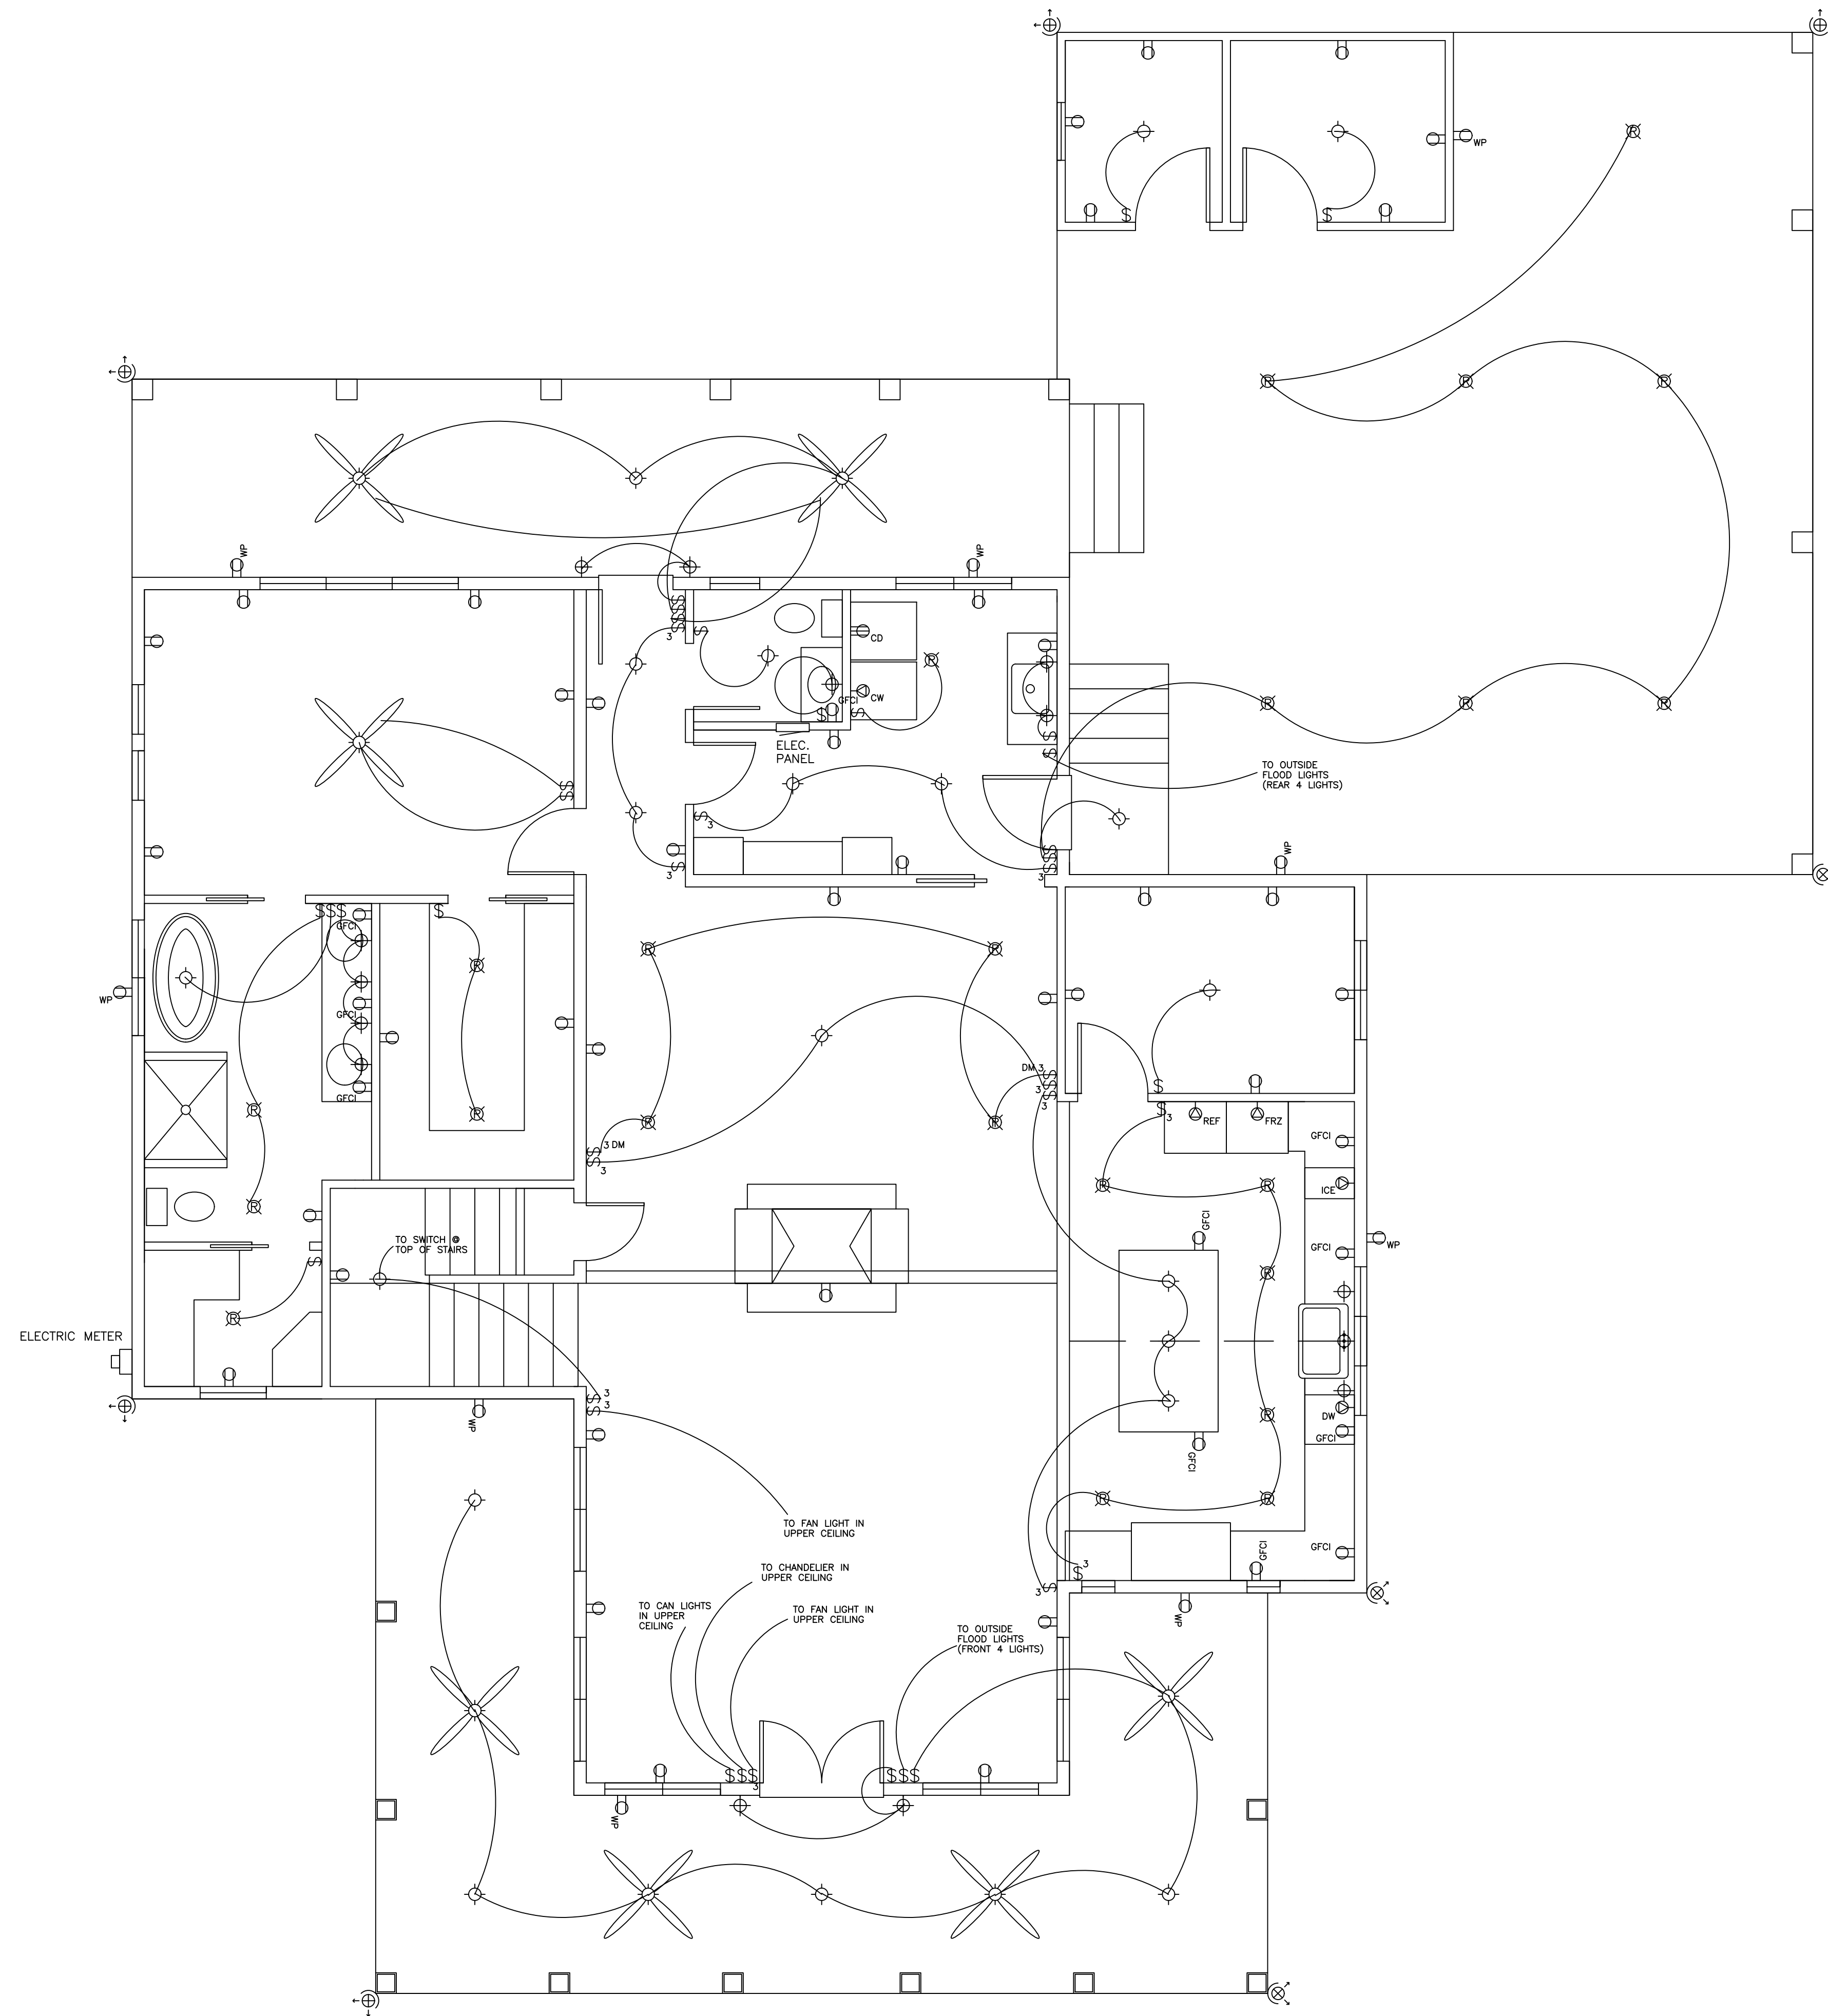

MAIN LEVEL ELECTRICAL PLAN

General Notes


No.	Revision/Issue	Date

Firm Name and Address

Project Name and Address

Jeff & Jenifer Coker Residence
4562 SE County Rd 245
Lake City, FL

Project Coker Residence	Sheet
Date 8/11/2021	08
Scale	

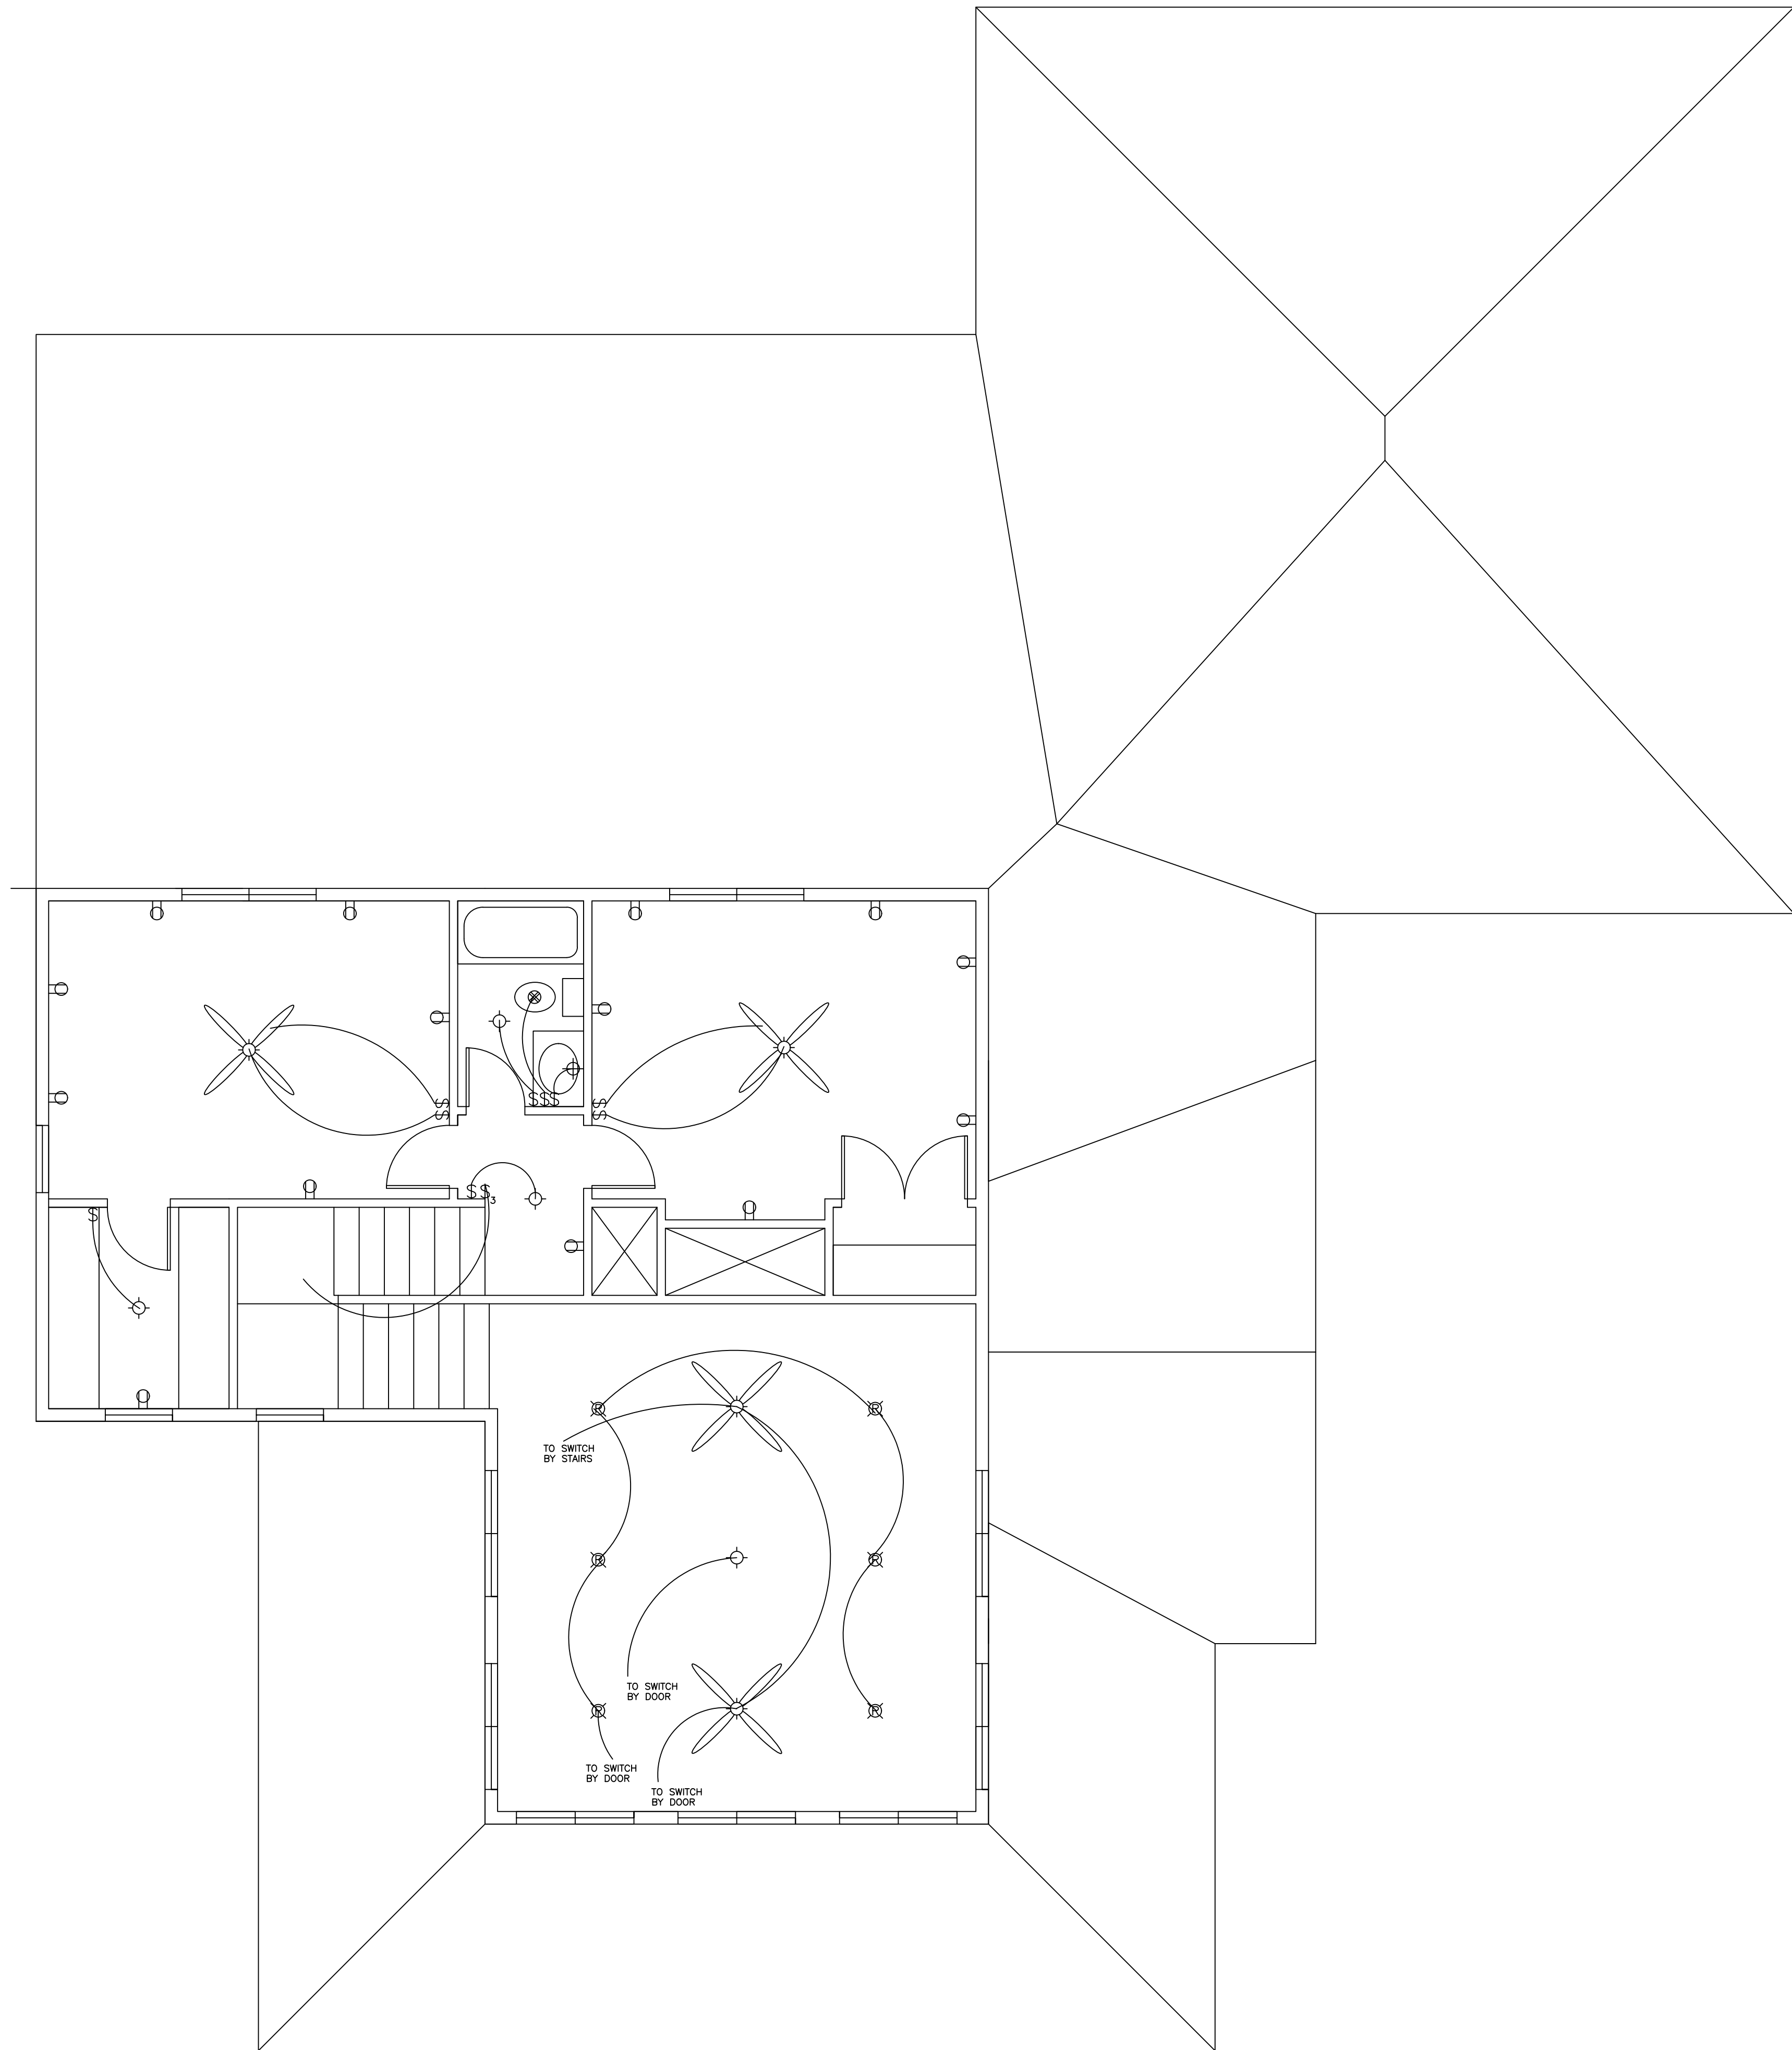

UPPER LEVEL ELECTRICAL PLAN

General Notes


No.	Revision/Issue	Date

Firm Name and Address


Project Name and Address

Jeff & Jenifer Coker Residence
4562 SE County Rd 245
Lake City, FL


Project	Sheet
Coker Residence	09
Date	
8/11/2021	
Scale	

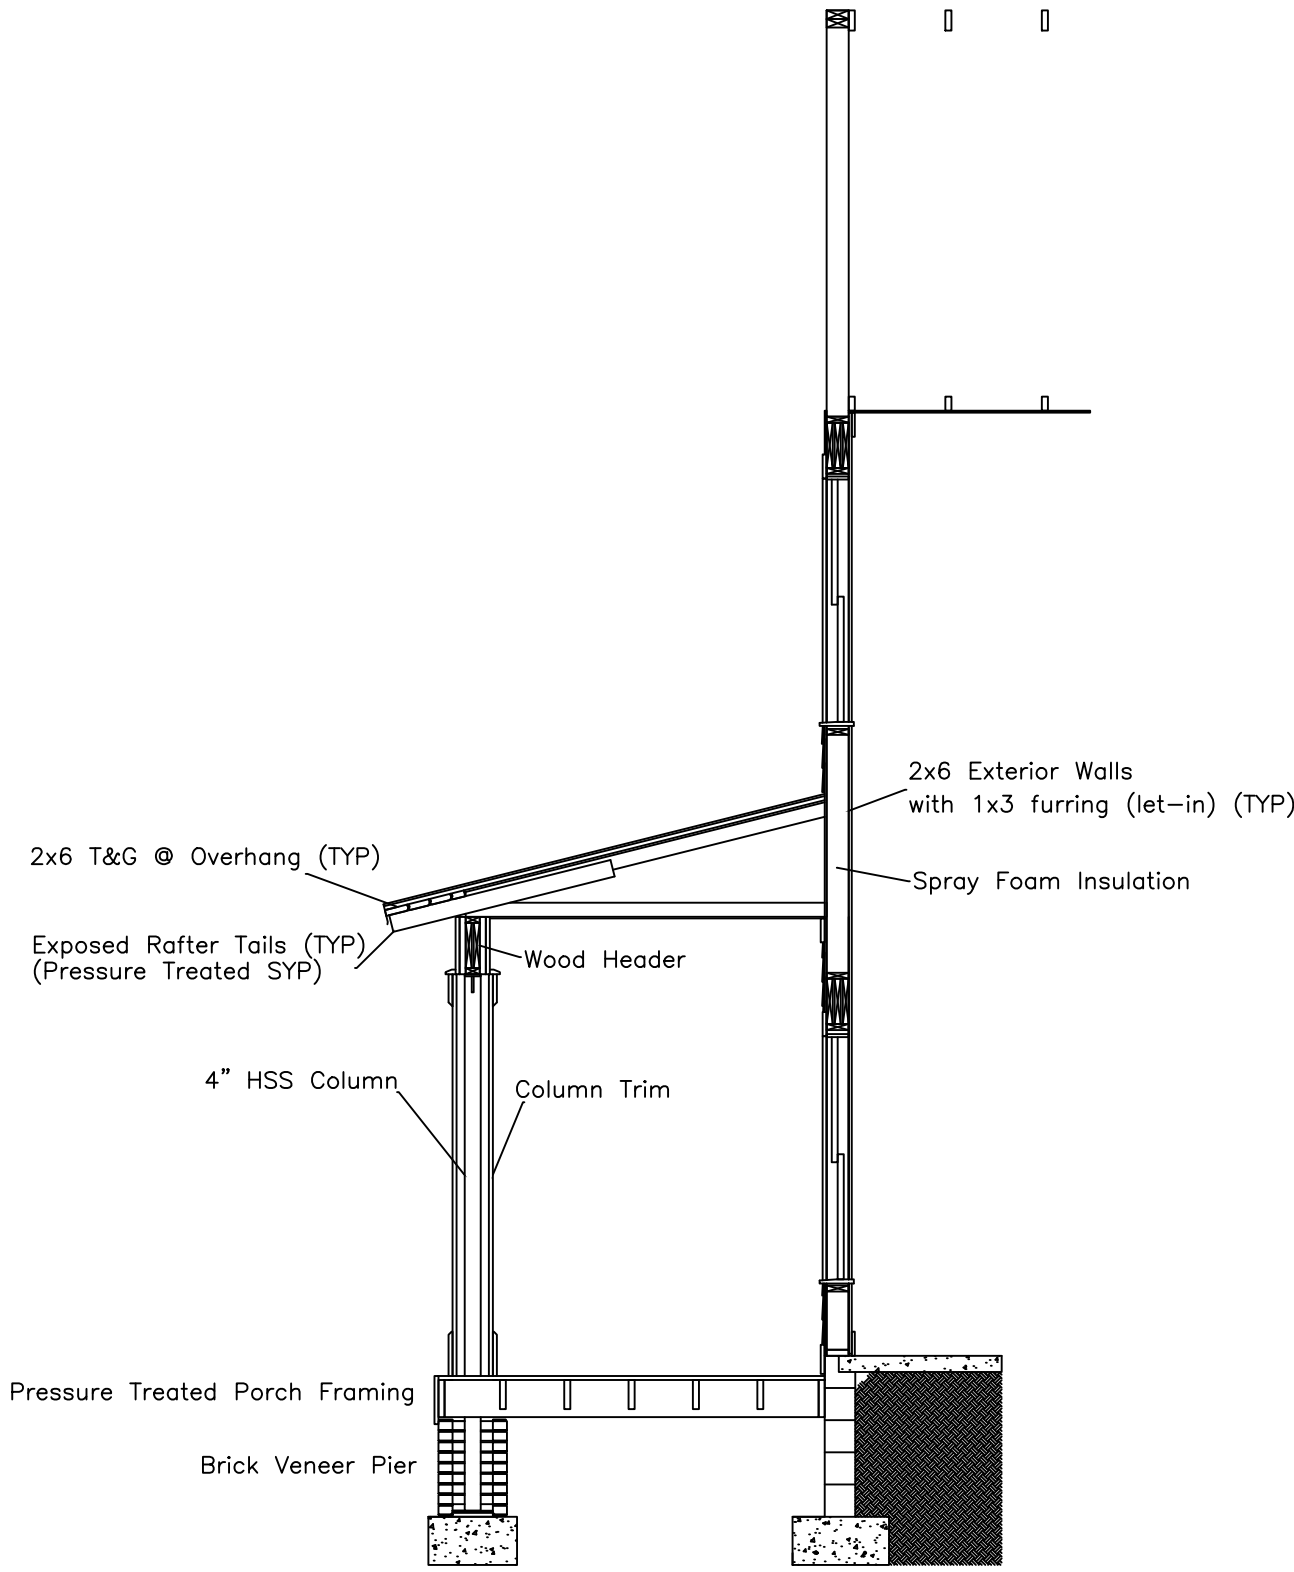

A

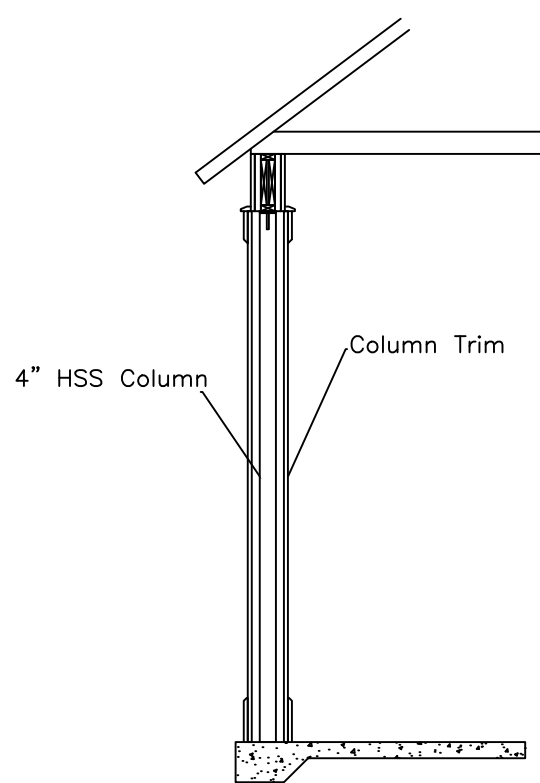

C

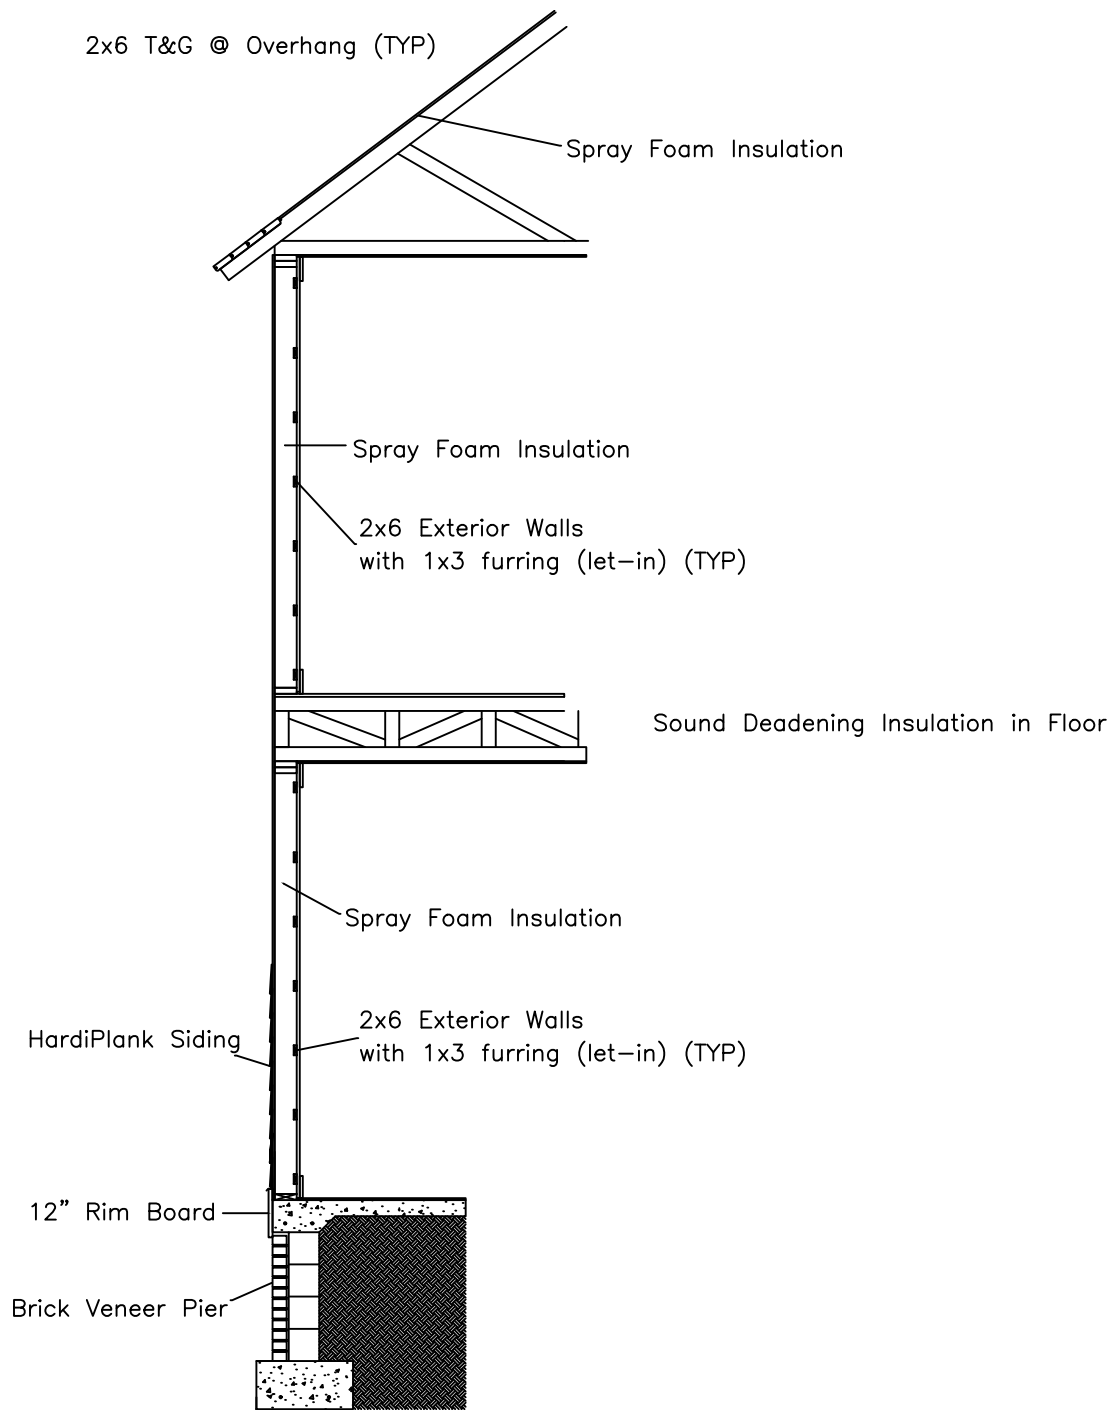

B

General Notes

No.	Revision/Issue	Date
-----	----------------	------

Firm Name and Address

Project Name and Address

Jeff & Jenifer Coker Residence
4562 SE County Rd 245
Lake City, FL
#####

Project
Coker Residence

Date
8/11/2021

Scale

Sheet

10