


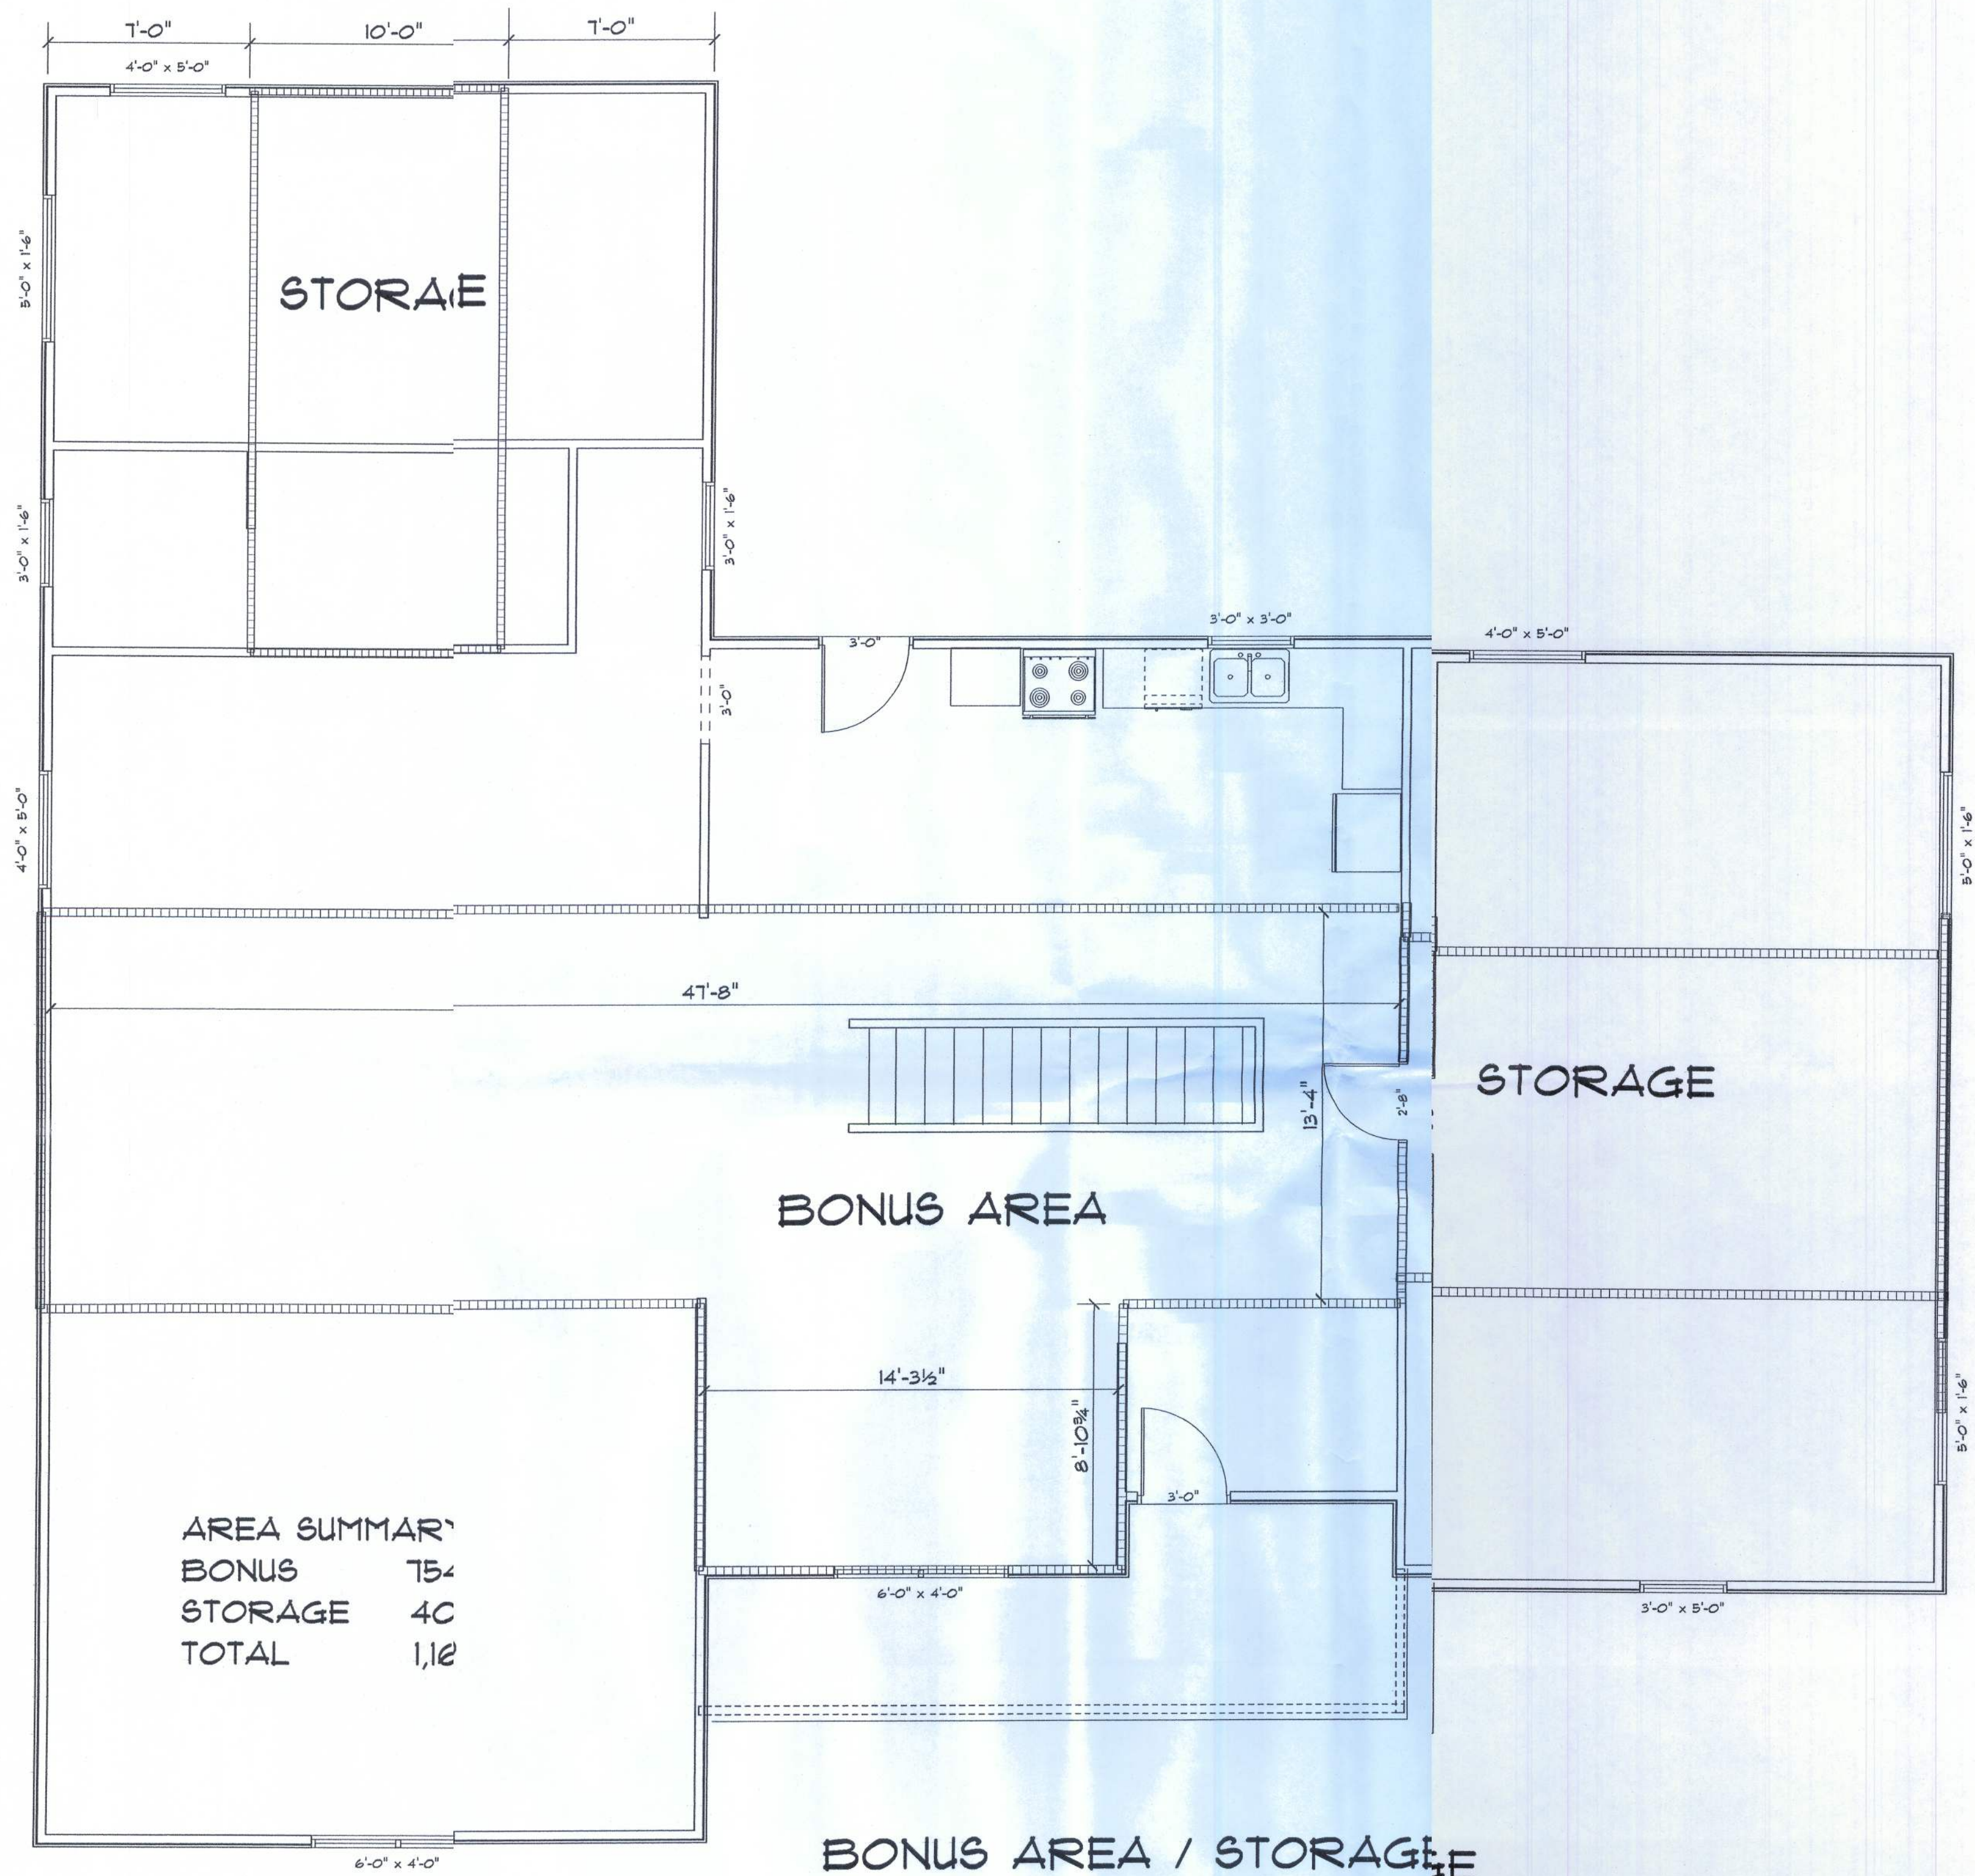

REVISIONS

A CUSTOM HOME FOR
MR. LARRY C. ELSHOFF
MIKE TODD CONSTRUCTION

DESIGNER
MIKE TODD
129 N. COLBURN
LAKE CITY, FL 32055