


GENERAL NOTES
FRAME CLEARANCES SHOWN ARE APPROXIMATE AND
MAY VARY DUE TO CONDITIONS (DEFLECTION).
VERTICAL CLEARANCE DIMENSIONS ARE FROM
FINISHED FLOOR REFERENCE ELEVATION.

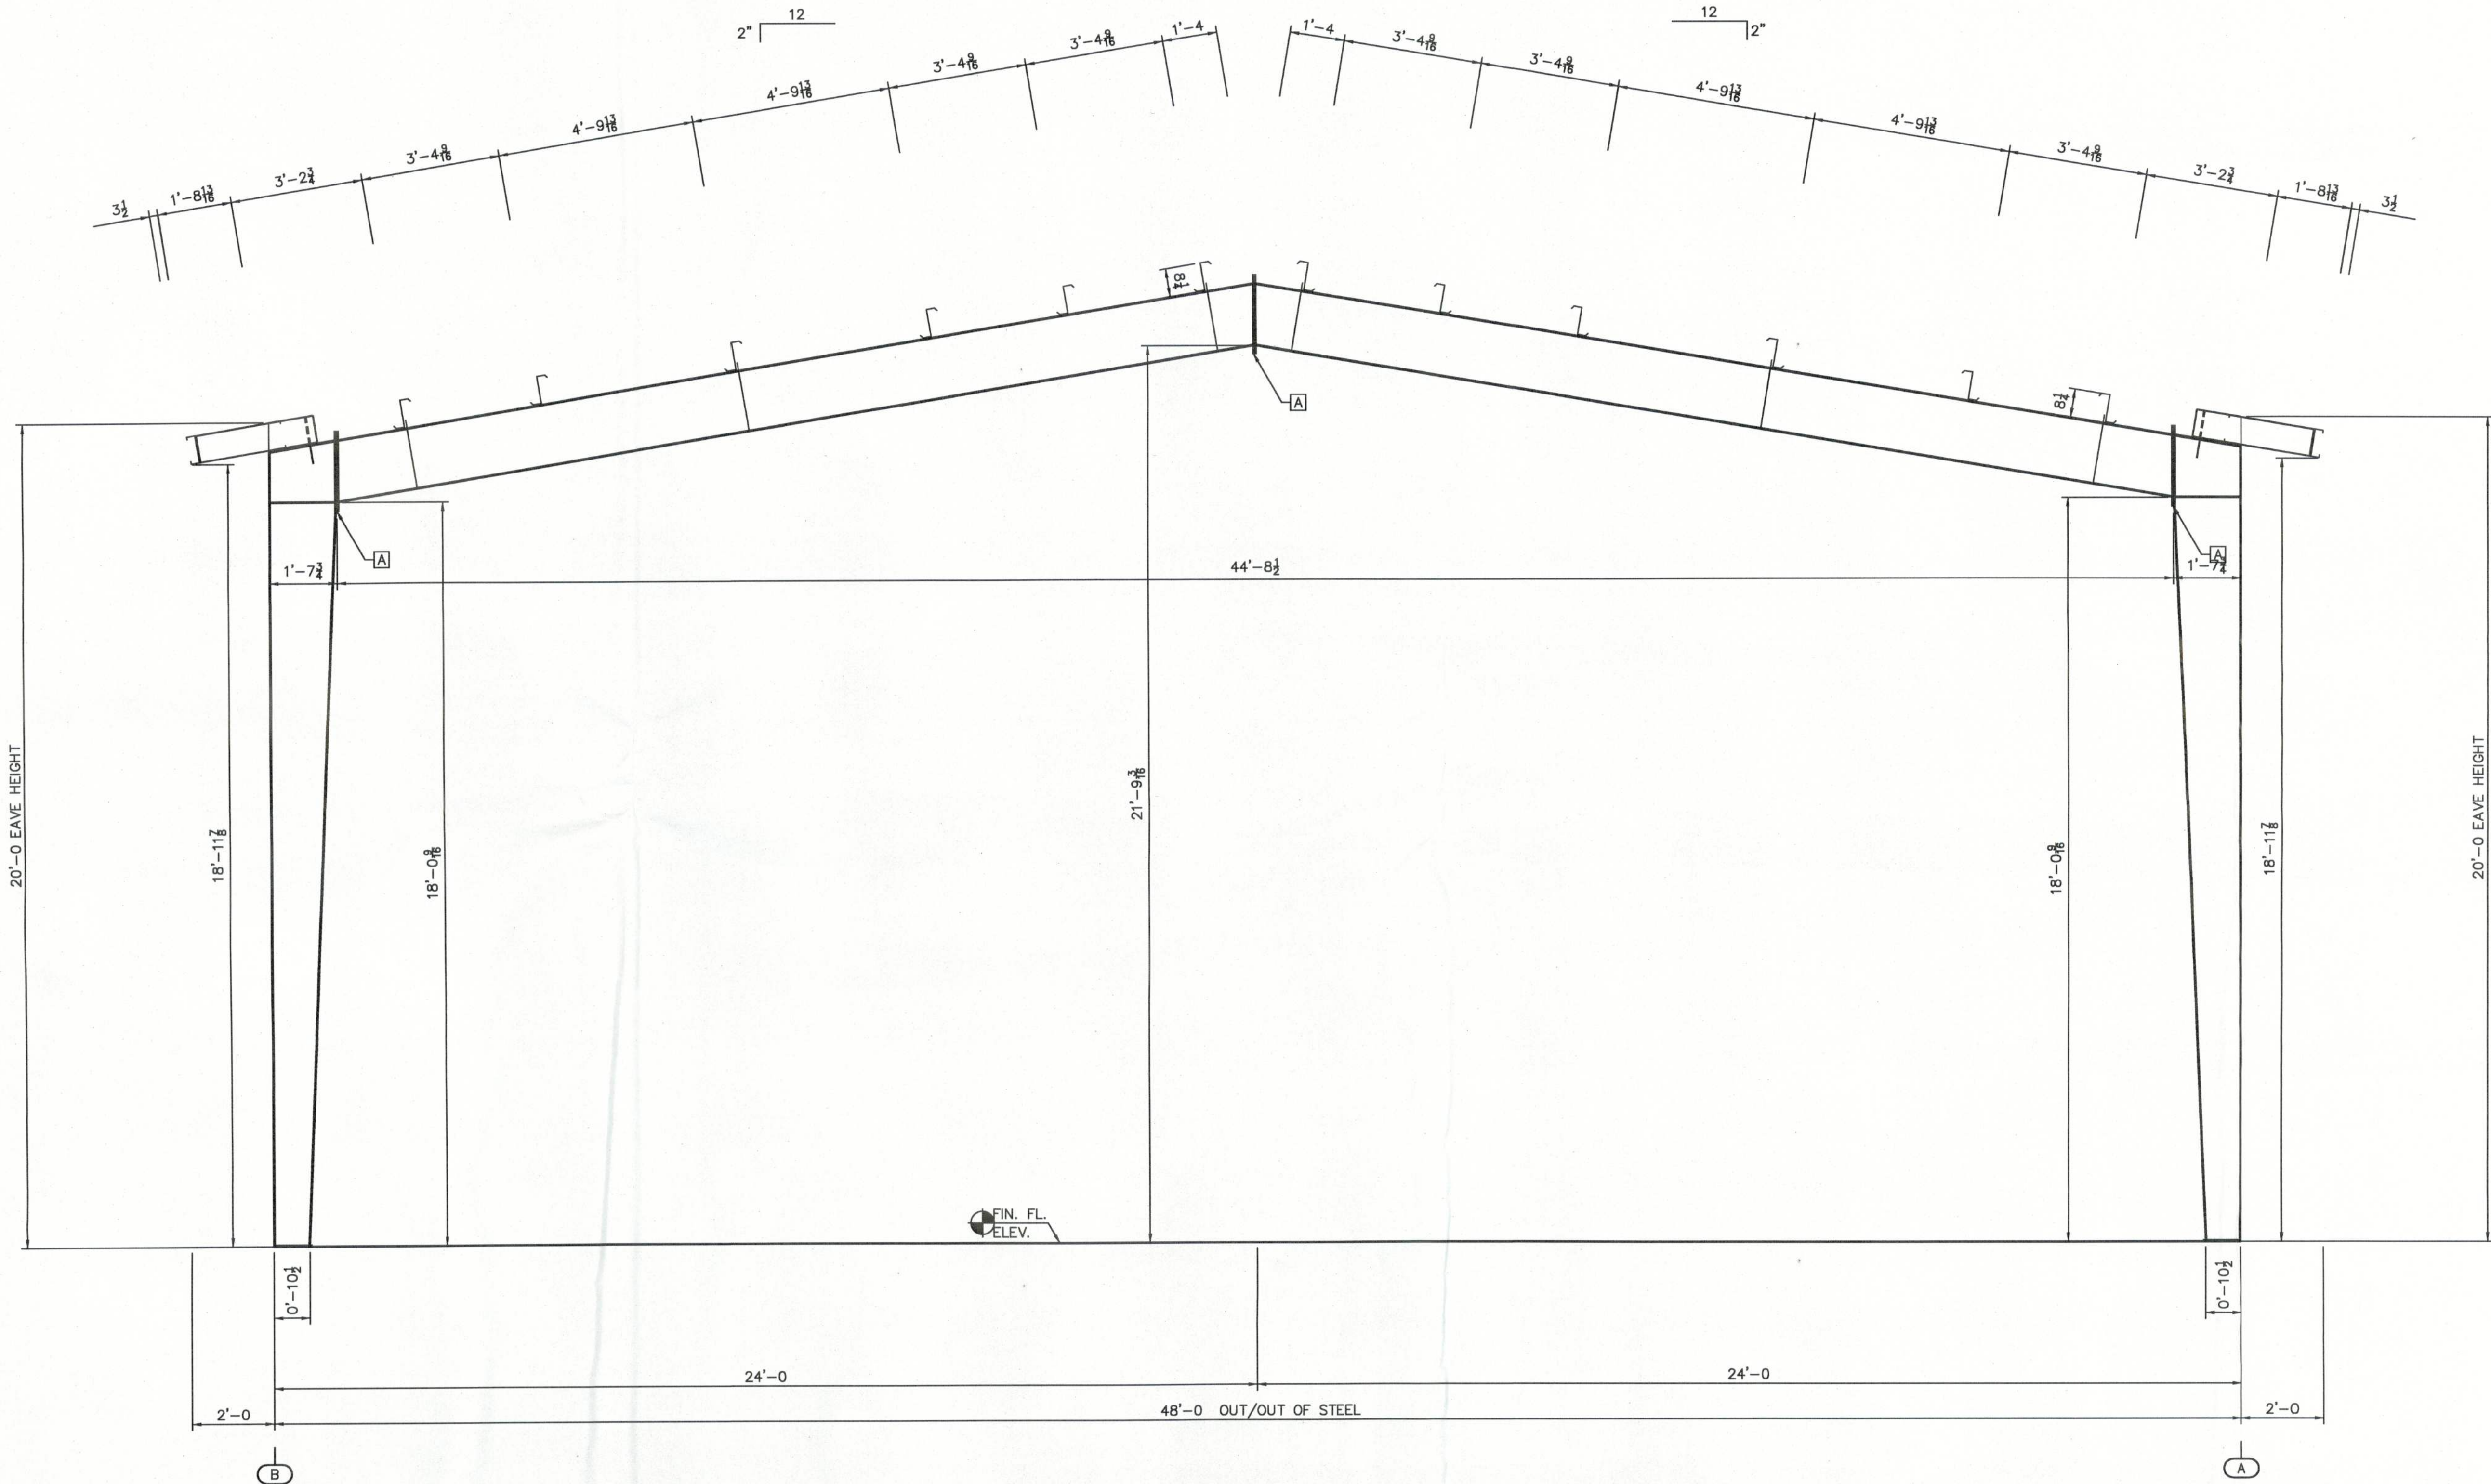

SPlice Bolt Table			
QTY.	SIZE	TYPE	HARDENED BEVELED WASHERS
(8)	3/4 X 2"	A325 B&N	0 0

Revision	Date	Description	By	Ch'd	MARK
A	04/12/11	FOR CONSTRUCTION PERMIT	EDB		

A&S BUILDING SYSTEMS
1880 HWY. 116, CARYVILLE, TENNESSEE 37714
PHONE: 865-426-2141 FAX: 865-426-2011

Customer:
METAL BUILDING SPECIALS
1266 LECHLADE ST.
JACKSONVILLE FL 32205

Project Name & Location:
RING POWER CORPORATION
390 SW RING COURT
LAKE CITY FL 32025

☒ For Construction Permit
☐ For Erector Installation

☐ Preliminary
☐ For Approval

Scale: NOT TO SCALE
Drawn by: EDB 4/8/11
Checked by: MARK 4/12/11
Project Engineer: JRF
Job Number: 22-T-53538-1
Sheet Number: E7 of 11
The engineer whose seal appears hereon is an employee for the manufacturer for the materials described herein. Said seal or certification is limited to the products designed and manufactured by manufacturer only. The undersigned engineer is not the overall engineer of record for this project.
Aaron K. Batchellor, P.E.
Florida P.E. 67187

