


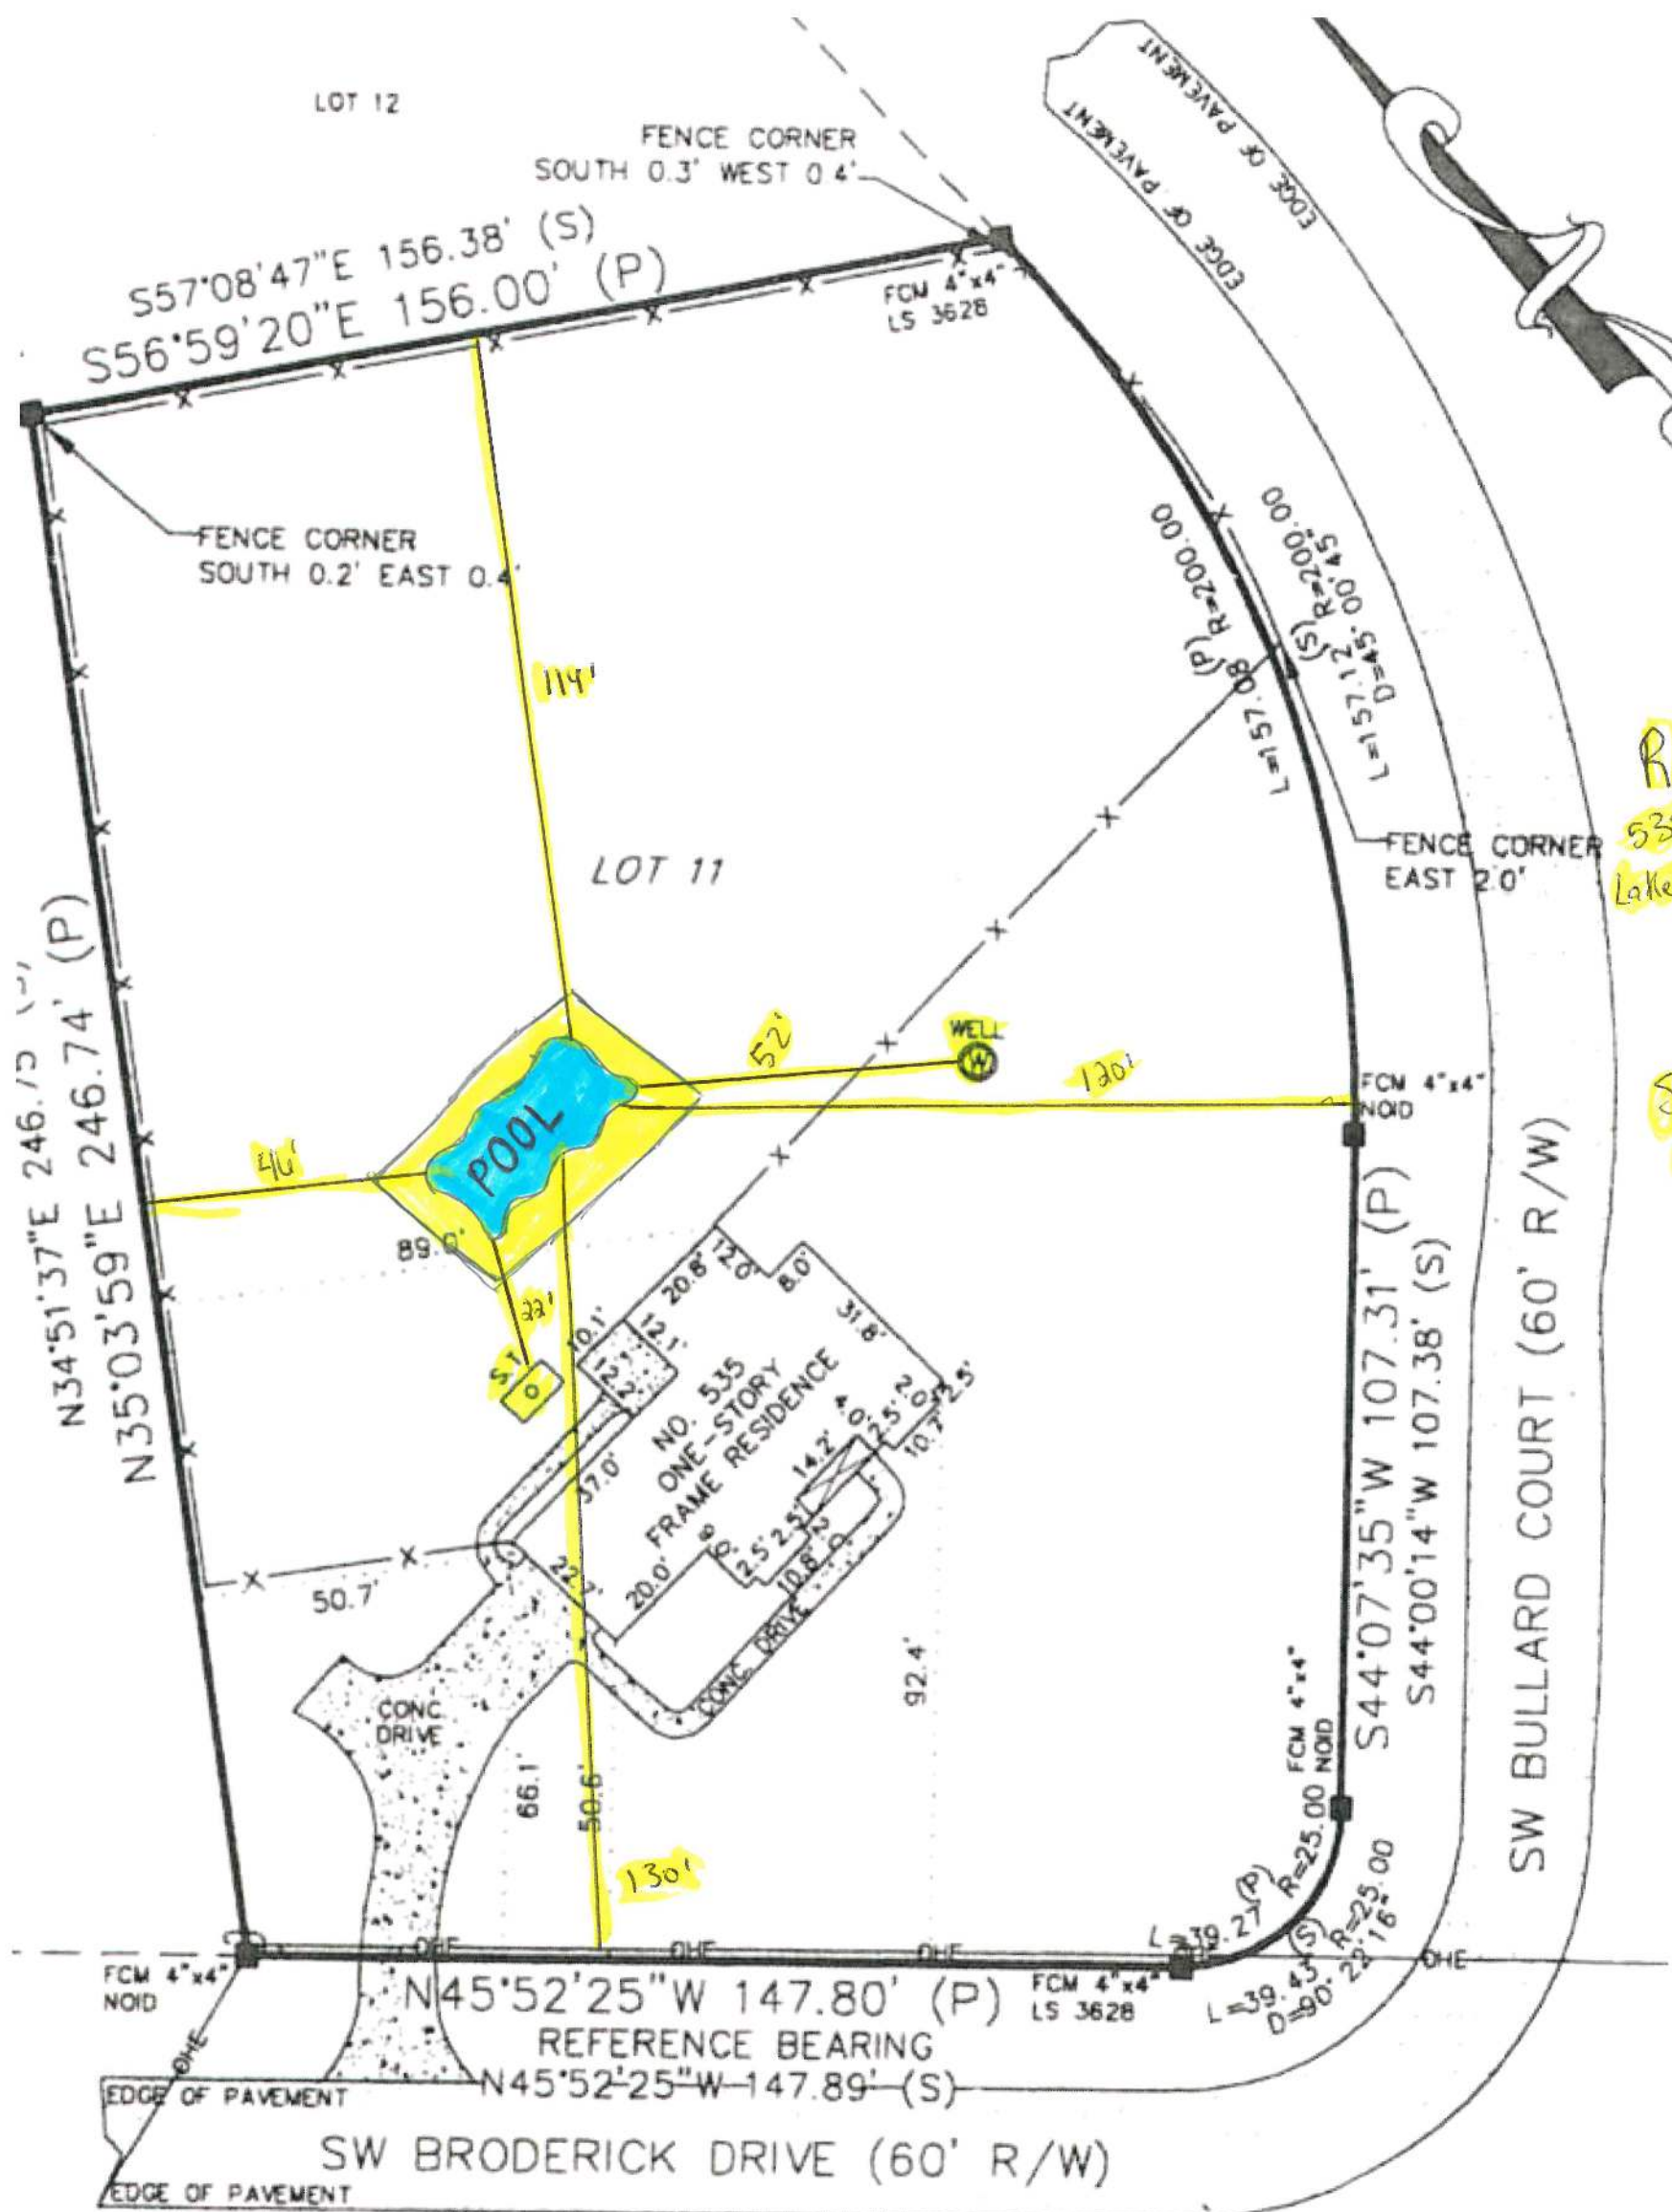

Remark Hanover
535 SW Broderick Dr
Lake City, FL 32025

Scale:
 $1'' = 30'$