


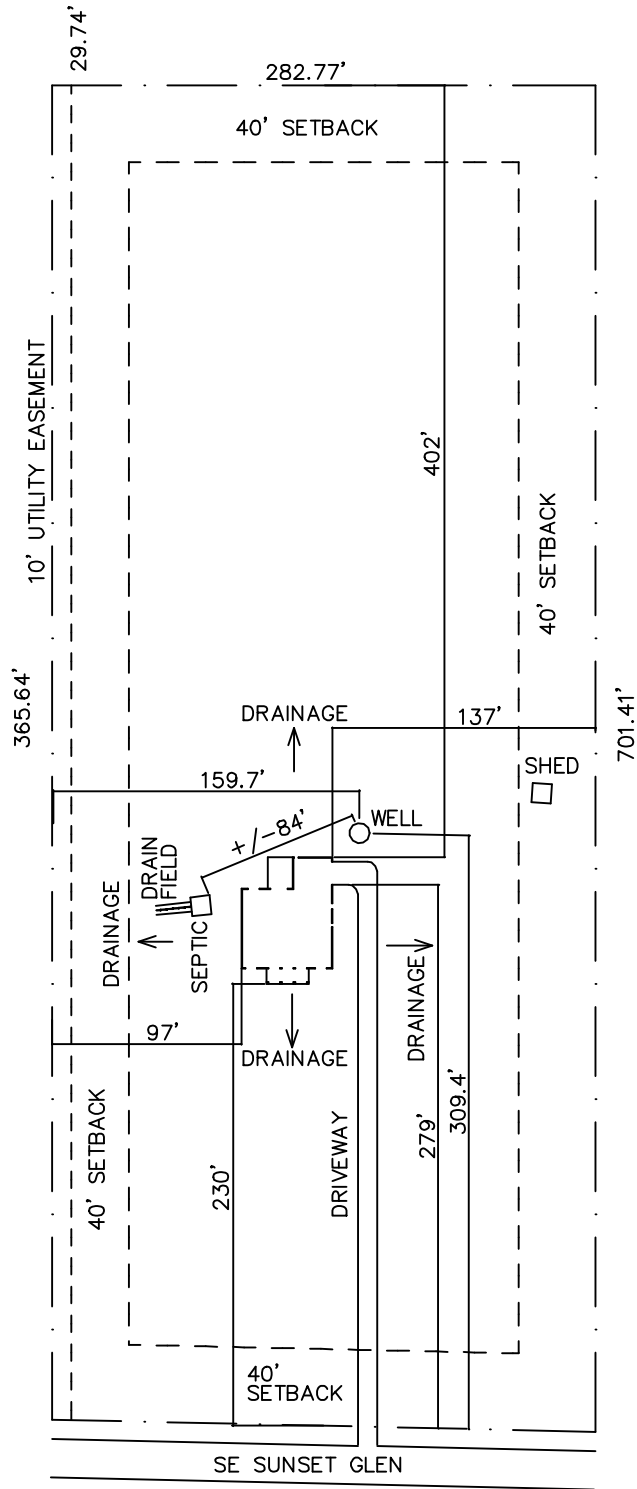

SITE PLAN

N.T.S.

347 SE SUNSET GLEN