



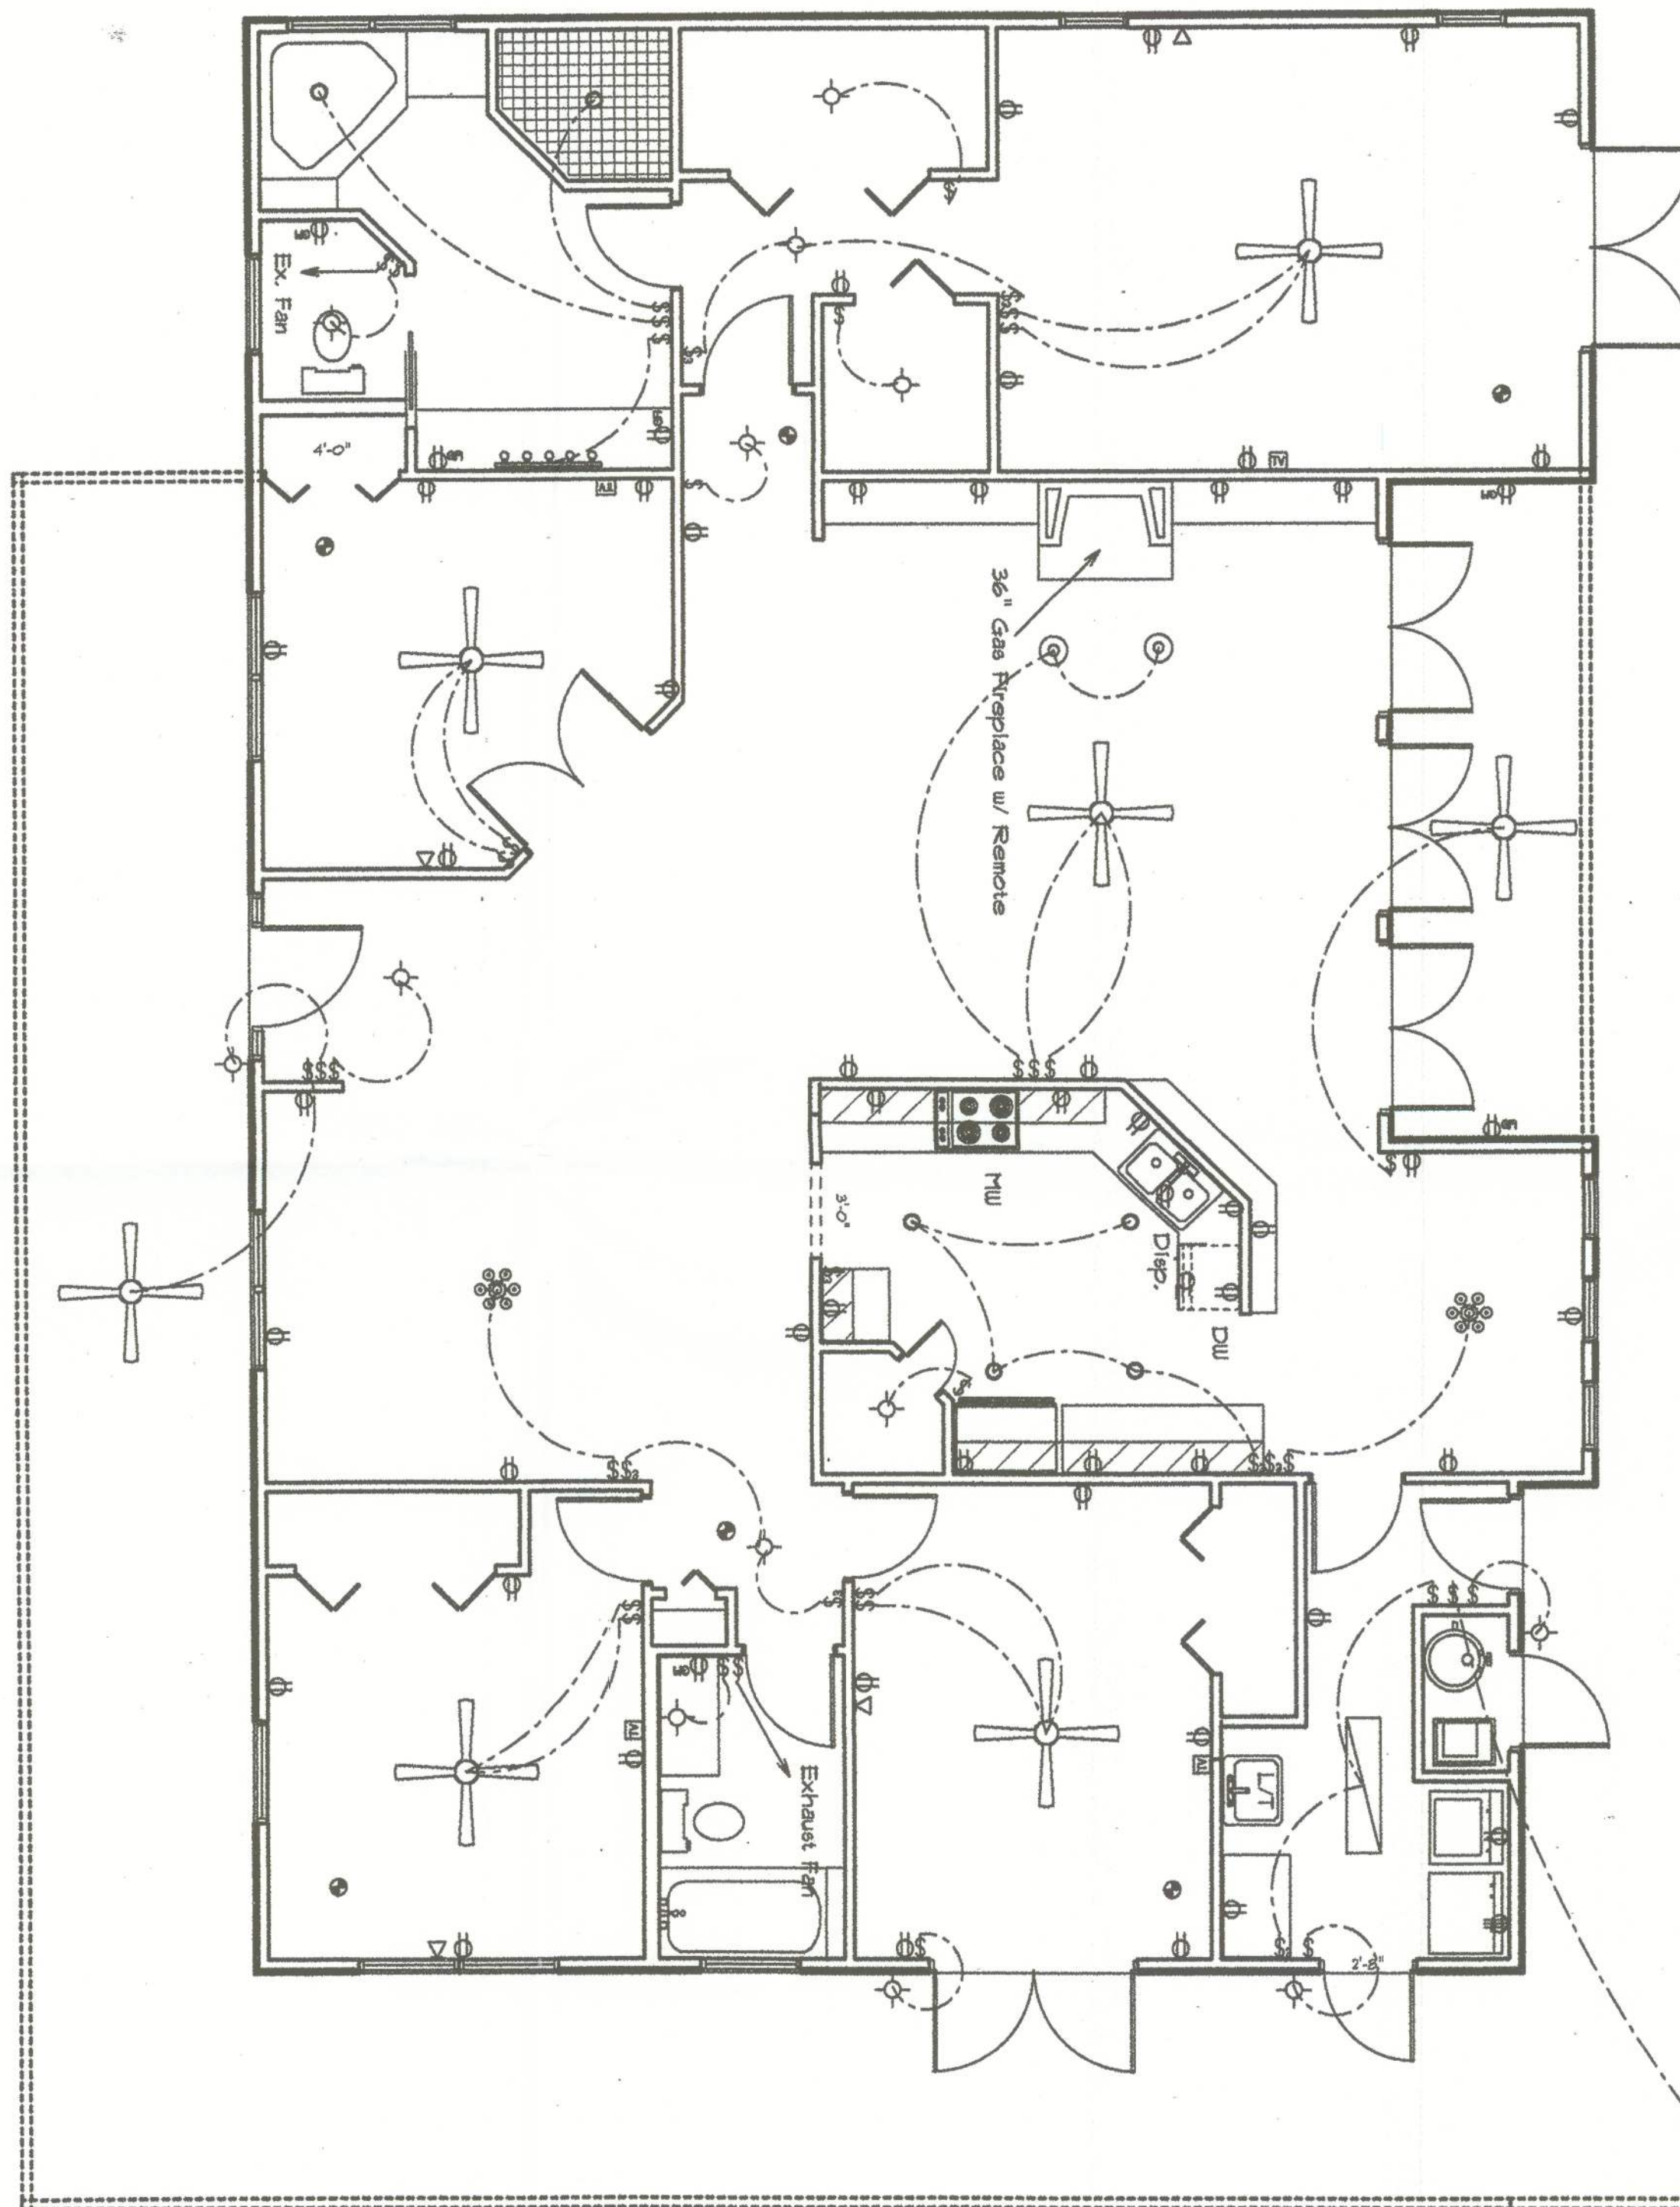

NOTE: ARC FAULT CIRCUITS IN ALL BEDROOMS

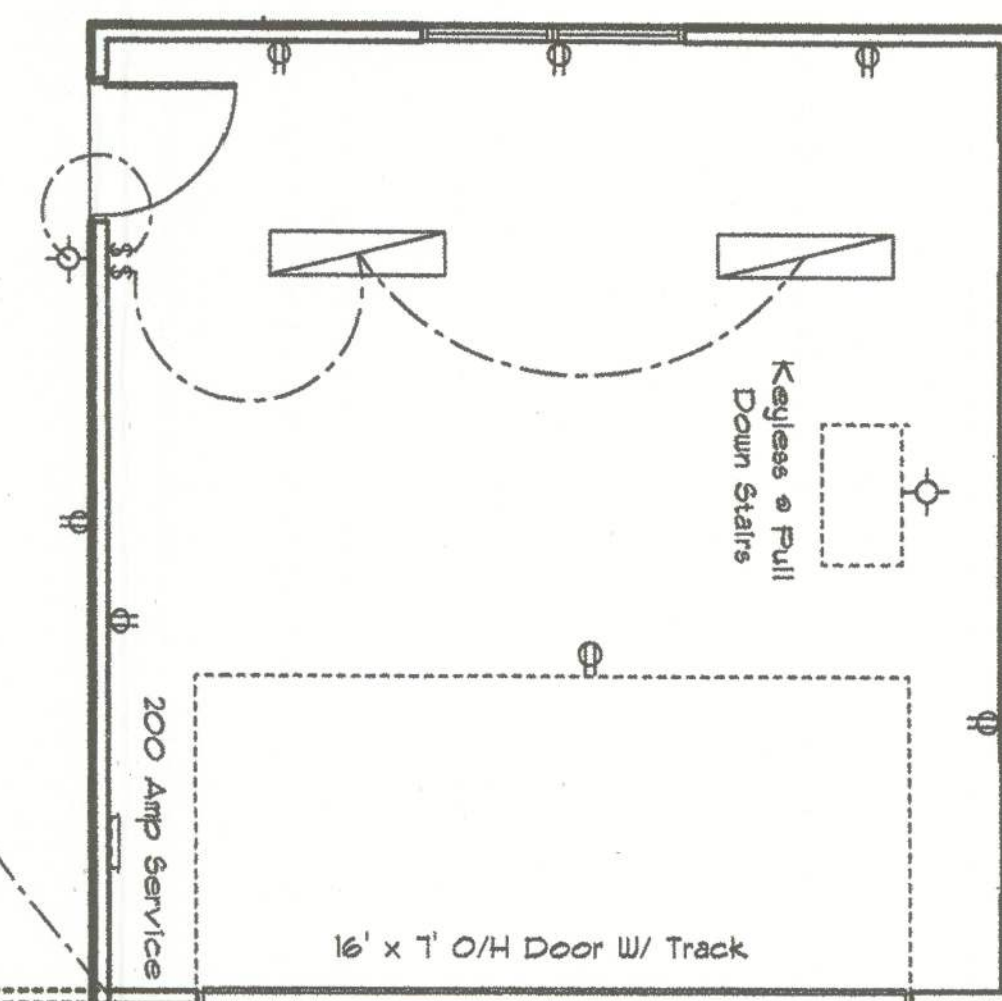

Pool Equip.

Whole House Generator - Tank By Others

Progress Energy

ELECTRICAL PLAN