


SECTION 14, TOWNSHIP 4 SOUTH, RANGE 16 EAST,
COLUMBIA COUNTY, FLORIDA

OFFICIAL RECORDS
BOOK PAGE
1098/2018

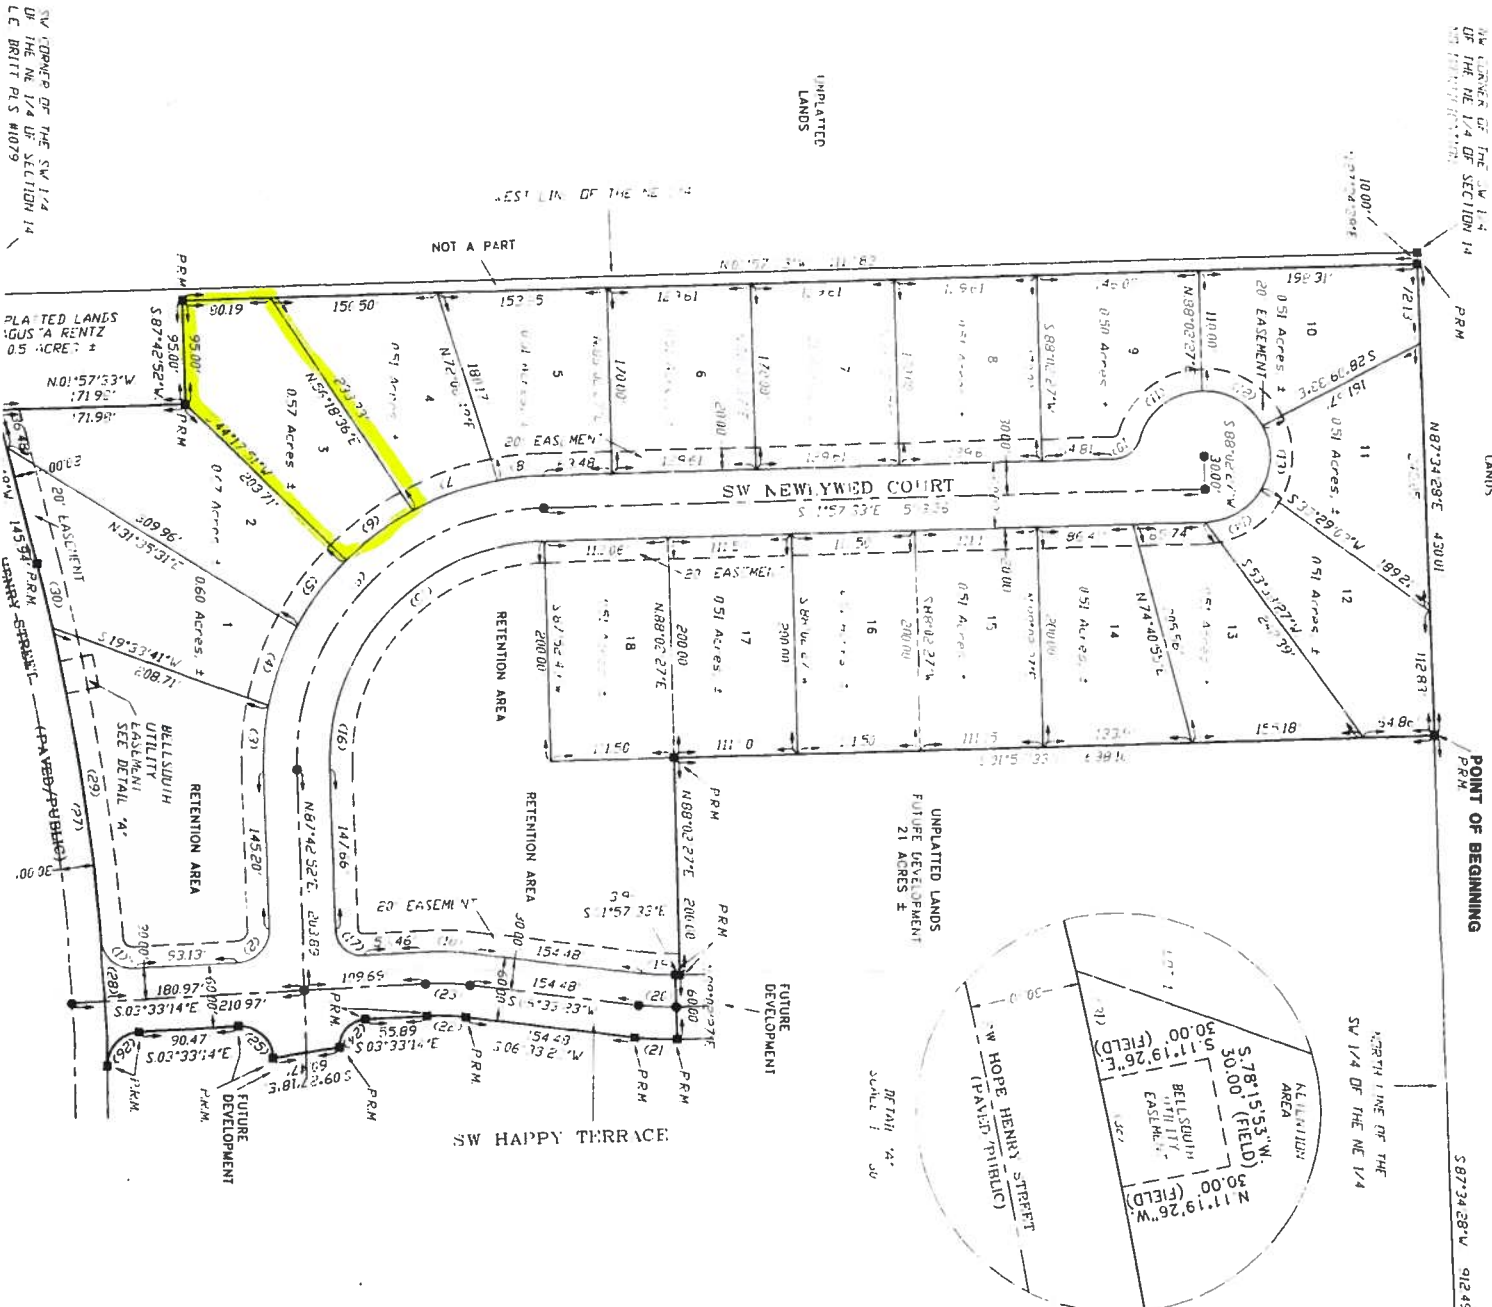

POINT OF COMMENCEMENT
NE CORNER OF THE SW 1/4
OF THE NE 1/4 OF SECTION 14
NO IDENTIFICATION

- S.Y.M.B.D. - L.E.G.E.N.D.
- PRM PERMANENT REFERENCE MONUMENT
- PLS PROFESSIONAL LAND SURVEYOR
- Q CENTERLINE
- 4x4 CONCRETE MONUMENT
- MINIMUM FLOOR ELEVATION
- MFE TYPICAL
- PERMANENT CONTROL POINT

UNLESS OTHERWISE SHOWN HEREON ALL CORNERS
ARE TO BE SET BY THE SURVEYOR



SCALE: 1" = 100'



NOTICE:
THIS PLAN AS RECORDED IN ITS GRAPHICAL FORM, IS THE
OFFICIAL DETENTION OF THE SURVEYED LANDS DESCRIBED
HEREIN AND WILL IN NO CIRCUMSTANCES BE SUPPLEMENTED IN
ANY MANNER BY THE SURVEYOR OR MAPPER. THE SURVEYOR
WILL NOT BE RESPONSIBLE FOR ANY ERRORS OR OMISSIONS
RECORDED ON THIS PLAN THAT MAY BE FOUND IN THE PUBLIC
RECORDS OF THIS COUNTY.

DEVELOPER:

BULLARD AND DENNIS DEVELOPMENT
P.O. BOX 1235
LAKE CITY, FLORIDA 32056
386-755-4050