


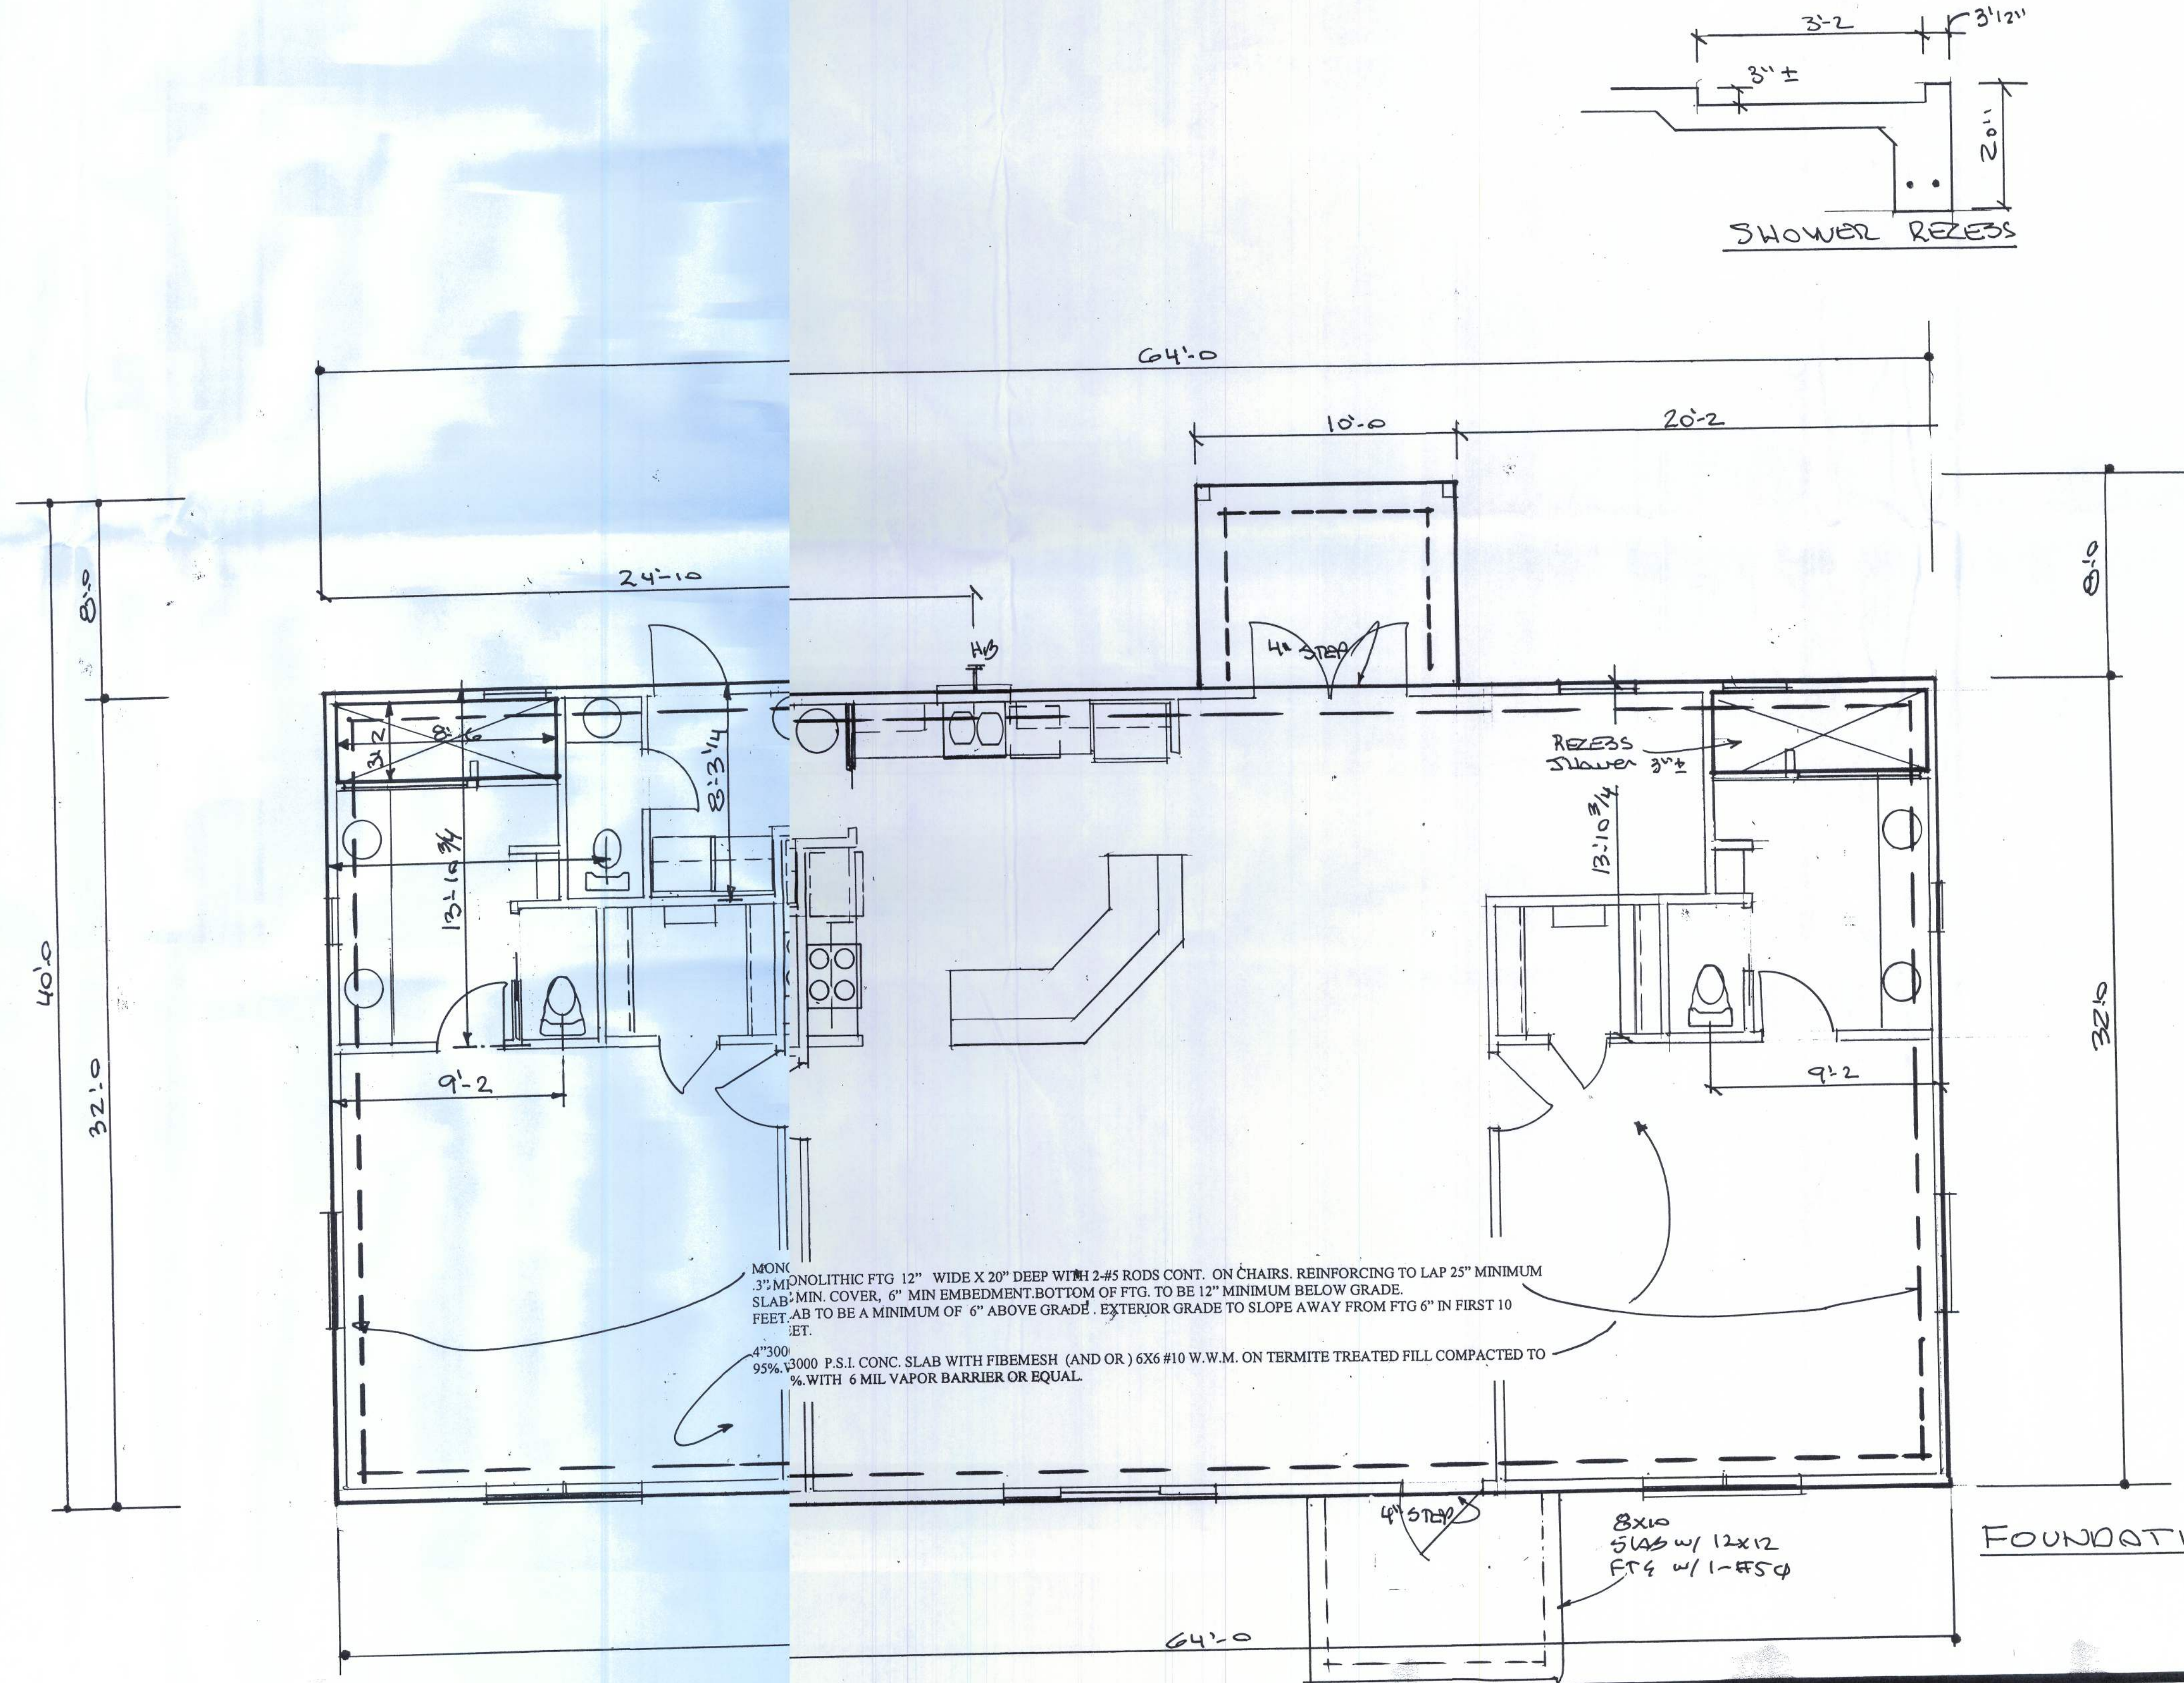

MONOLITHIC FTG 12" WIDE X 20" DEEP WITH 2#5 RODS CONT. ON CHAIRS. REINFORCING TO LAP 25" MINIMUM
SLAB MIN. COVER, 6" MIN EMBEDMENT. BOTTOM OF FTG. TO BE 12" MINIMUM BELOW GRADE.
SLAB AB TO BE A MINIMUM OF 6" ABOVE GRADE. EXTERIOR GRADE TO SLOPE AWAY FROM FTG 6" IN FIRST 10
FEET.
4" 3000 P.S.I. CONC. SLAB WITH FIBERMESH (AND OR) 6X6 #10 W.W.M. ON TERMITE TREATED FILL COMPACTED TO
95% WITH 6 MIL VAPOR BARRIER OR EQUAL.

8x10
SLAB w/ 12x12
FTG w/ 1-#5C



2007 FBC:
LARRY E. JORDAN, P.E. #62885
JORDAN ENGINEERING, INC.
10797 EAST FLORIN DRIVE
FORT MYERS, FL 34436
352-344-0893
OFFICE OF AUTHORIZATION #70953
THE STRUCTURAL SYSTEM FOR THIS BUILDING HAVE BEEN REVIEWED AND FOUND TO BE IN COMPLIANCE WITH CHAPTER
16 OF THE 2007 FLORIDA BUILDING CODE WITH 2009 SUPPLEMENTARY AMENDMENTS (MINIMUM 7 FOR 1.5 M.P.H. 3 SECOND
GUST. NO OTHER CERTIFICATION IS EXTENDING ON NUMBER.

COVINGTON DESIGN WORKS
10797 EAST FLORIN DRIVE
FORT MYERS, FL 34436
352-344-0893

352-228-7978
GUY AND NANCY SHANAHAN

DATE	11/29/2010
SCALE	1/4" = 1'-0"
JOB NO.	261
SHEET	4
OF 5 SHEETS	

OWNER AND GENERAL CONTRACTOR TO CHECK PLANS AND REPORT ANY
CONFLICTS TO ARCHITECT WITHIN 10 DAYS AFTER RECEIPT OF
PLANS AND PRIOR TO SUBMITTING PLANS FOR PERMIT. OR BE HELD
RESPONSIBLE FOR ANY COSTS IN RECTIFYING SAME. DESIGNER ASSUMES
NO LIABILITY FOR LOCATION OF STRUCTURE OR FOR THE LOCATION OF
THE STRUCTURE OR FOR THE LOCATION OF THE STRUCTURE OR FOR
STREETS STRUCTURE TO BE PLACED ON LOT BASED ON SURVEY BY
STATE LICENSED SURVEYOR. DESIGNER NOT RESPONSIBLE FOR
INFORMATION FURNISHED BY OTHERS. PLANS TO BE SUBMITTED FOR
PERMIT. THE ARCHITECT ASSUMES ANY RESPONSIBILITY FOR SUPERVISION OF CONSTRUCTION.
CONTRACTOR/OWNER TO STRICTLY FOLLOW THE CURRENT BUILDING
CODE AND ANY AMENDMENTS BY LOCAL BUILDING DEPARTMENTS.