
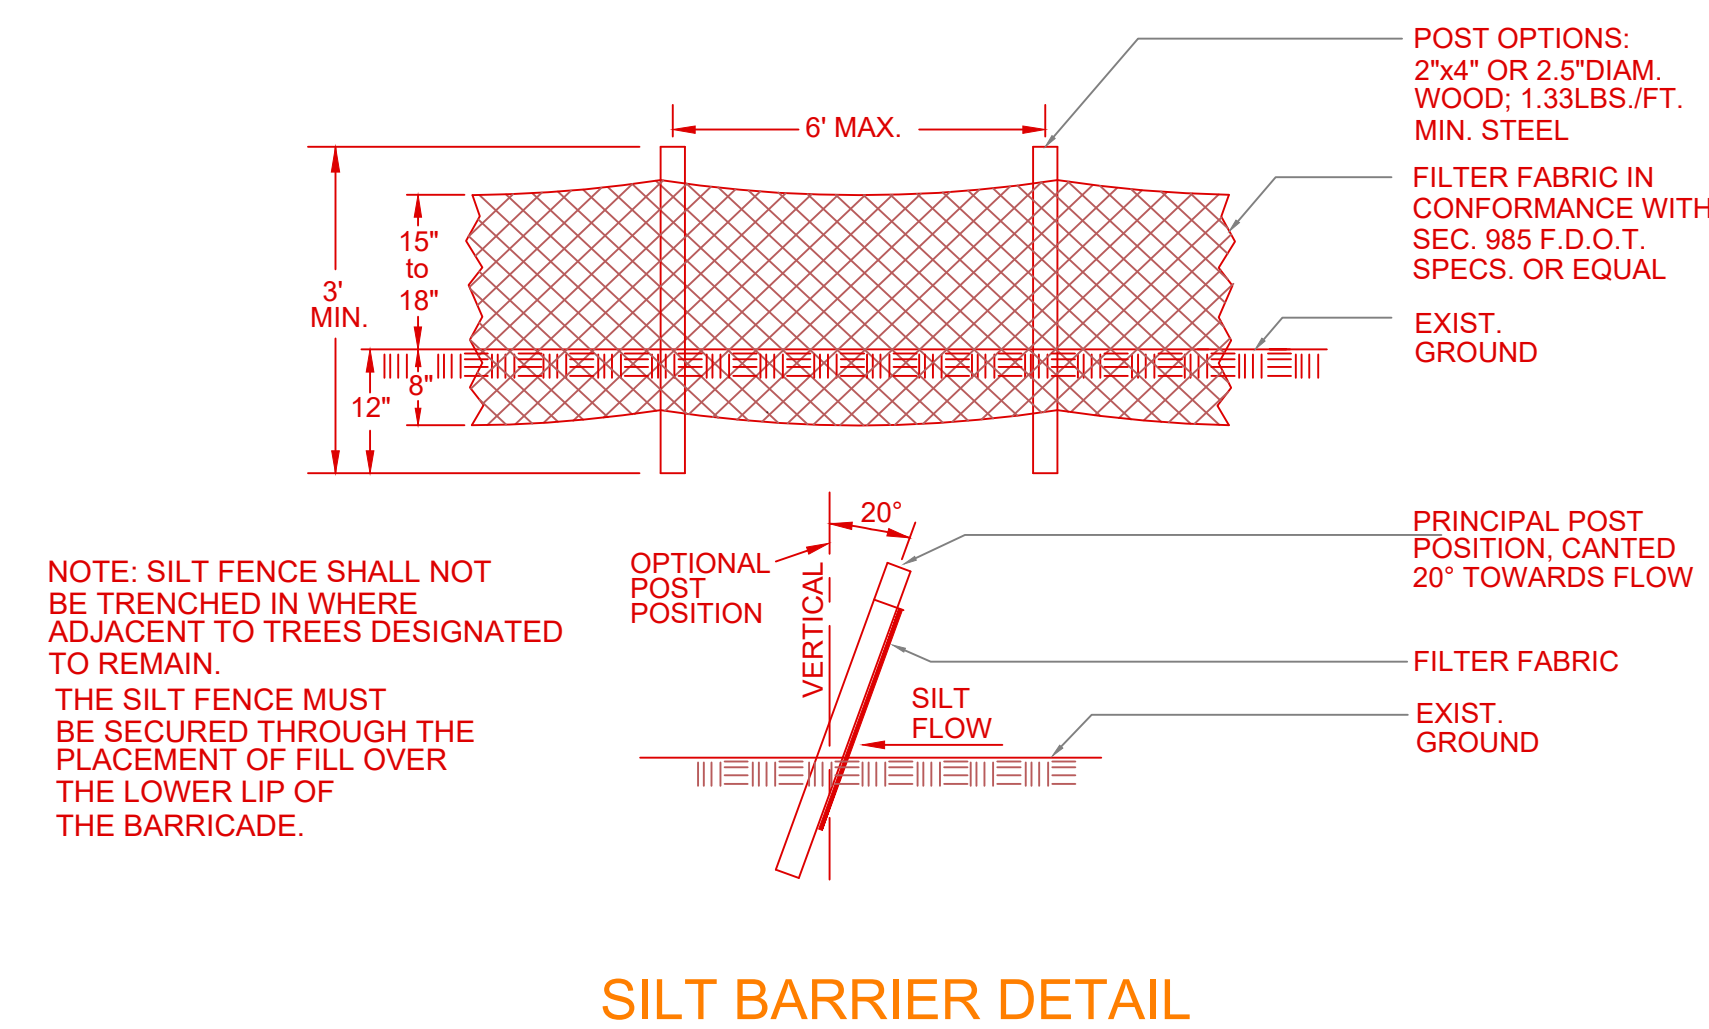


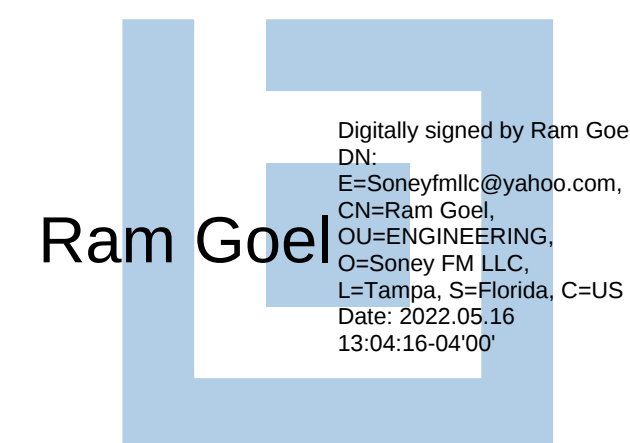

○ DENOTES 5/8" IRON ROD & CAP SET (LB7683)
 ● DENOTES IRON PIPE OR REBAR FOUND (5/8")
 □ DENOTES 4"x4" CONCRETE MONUMENT SET (LB7683)
 ■ DENOTES 4"x4" CONCRETE MONUMENT FOUND
 ◎ DENOTES NAIL & DISC FOUND
 NO ID - NO IDENTIFICATION
 FND - FOUND
 CM - CONCRETE MONUMENT
 ± - MORE OR LESS
 ORB - OFFICIAL RECORDS BOOK
 PG - PAGE (S)
 (P) - PLAT
 (D) - DEED
 (C) - CALCULATED
 (M) - MEASURED
 AC. - ACRE(S)
 POB - POINT OF BEGINNING
 POC - POINT OF COMMENCEMENT
 EOP - EDGE OF PAVEMENT
 EOG - EDGE OF GRADE
 N - NORTH
 E - EAST
 S - SOUTH
 W - WEST

PC - POINT OF CURVATURE
 PI - POINT OF INTERSECTION
 PT - POINT OF TANGENCY
 IP - IRON PIPE
 IPC - IRON PIPE and CAP
 IR - IRON ROD
 IRC - IRON ROD and CAP
 R - RADIUS
 T - TANGENT
 L - ARC LENGTH
 Δ - CENTRAL ANGLE
 CH - CHORD BEARING & DISTANCE
 R/W - RIGHT OF WAY
 TWP - TOWNSHIP
 RNG - RANGE
 X—X DENOTES FENCE
 E—E DENOTES OVERHEAD ELECTRIC
 ○—○ POWER POLE
 CONCRETE
 - TELEPHONE PEDESTAL
 - SILT FENCE
 FLOW ARROW

1. This item has been electronically signed & sealed by Ram A. Goel using a Digital signature & date.
2. Printed copies of this document are not considered signed & sealed. This signature must be verified on any electronic copies.

RAM A.GOEL, P.E. # 47431



RAM A. GOEL, P.E. # 47431
PH-813-792-1600

SONEY FM LLC
CORY LAKE PROFESSIONAL CENTER
10329 CROSS CREEK BLVD., SUITE 100
TAMPA, FL 33647
www.soneyfmlc.com

Checked By: S.G.

Revisions:		
No.	Date	Description
△	11	
△	11	
△	11	
△	11	

SITE PLAN

LINCOLN MODEL III
LOT 18, NW SAVANNAH CIR.,
LAKE CITY, FL 32055

SP-1