


# SITE PLAN

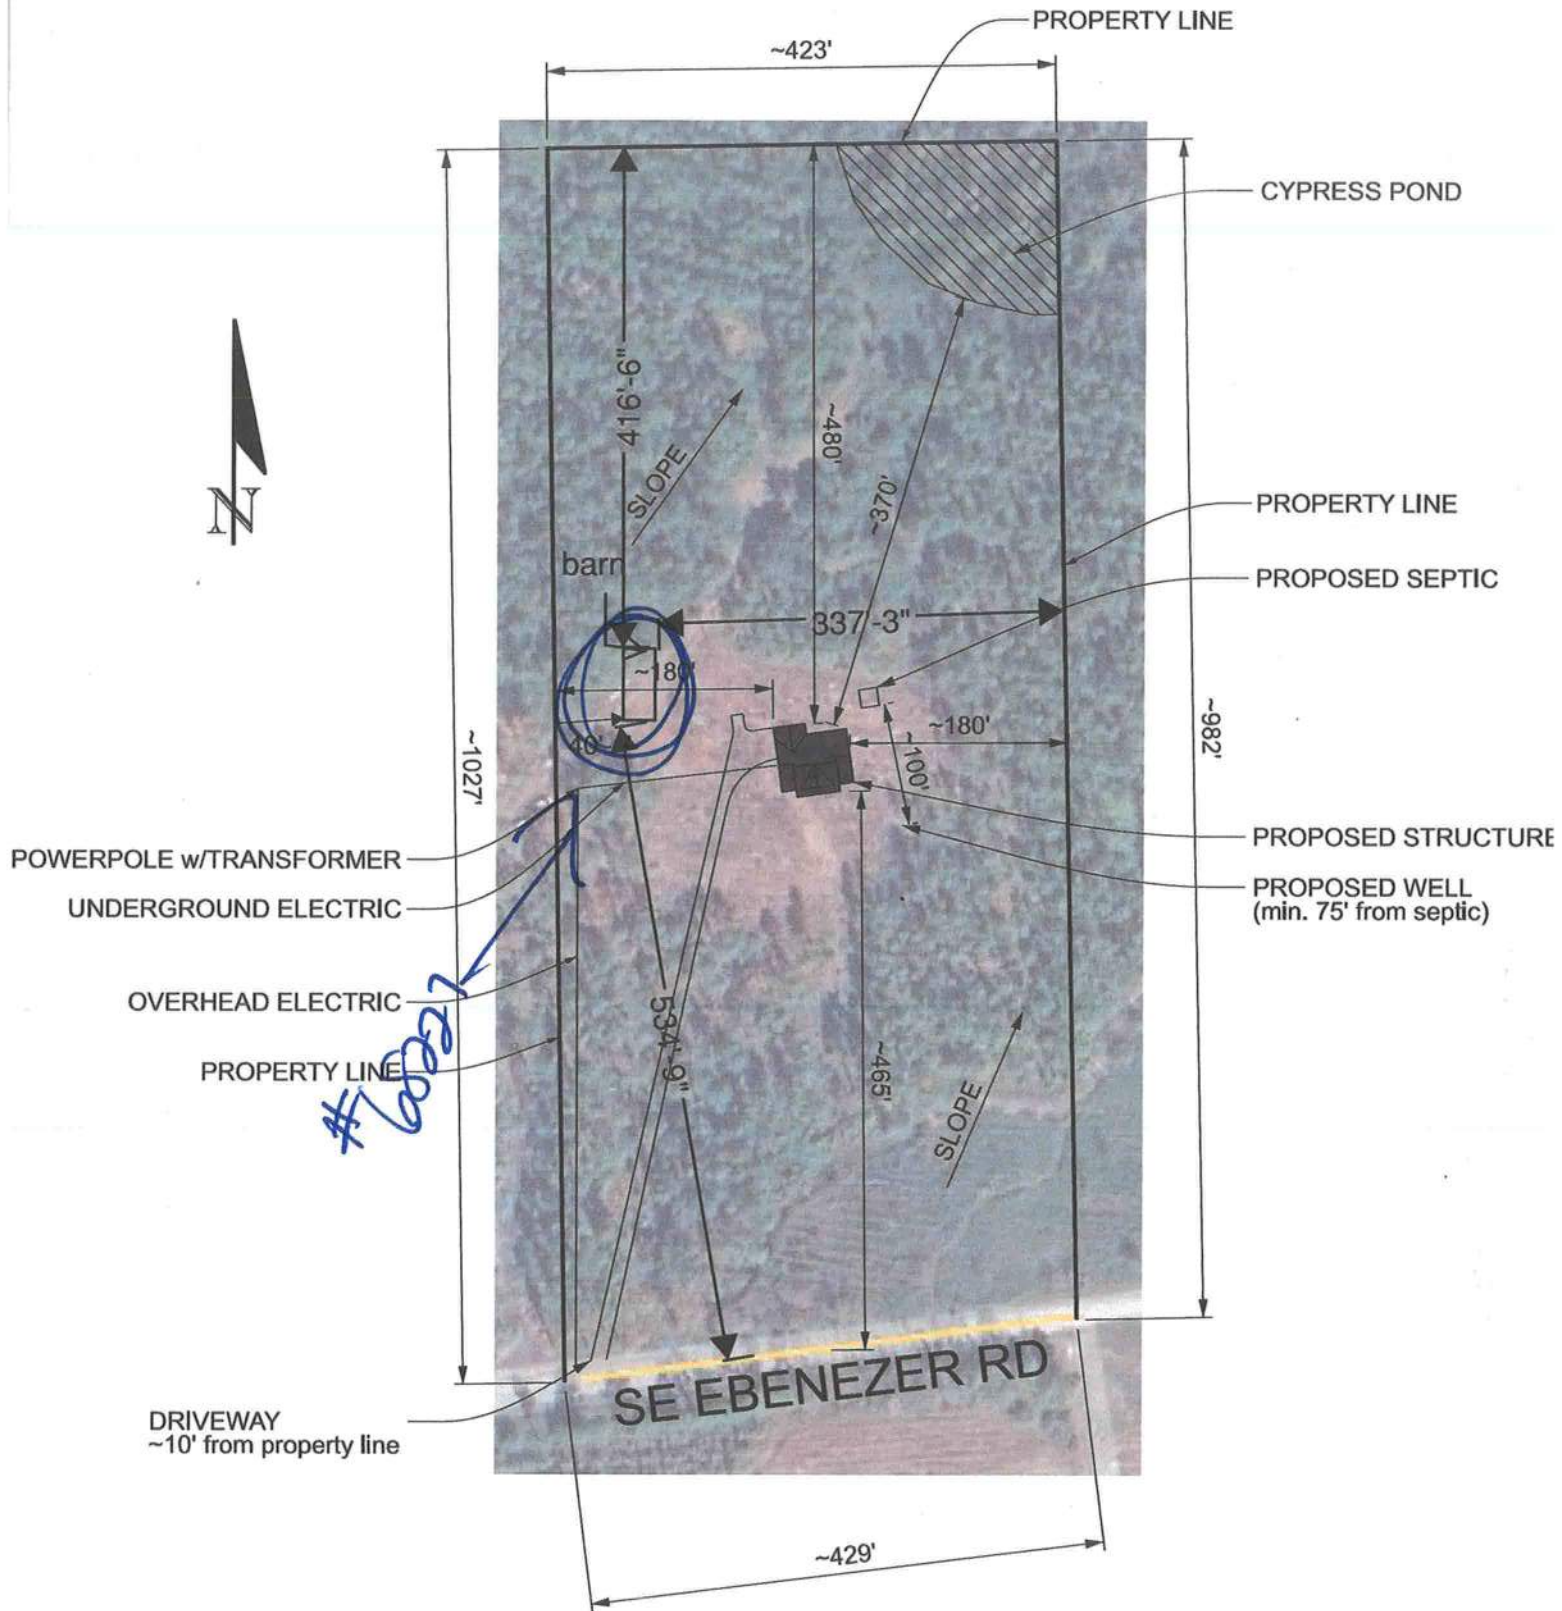

MUSGROVE RESIDENCE  
COLUMBIA COUNTY, FLORIDA

SITE PLAN PREPARED BY:  
CHRISTOPHER Q. DICKS, P.E. 64766  
4037 SE CR 252, LAKE CITY, FL 32025  
(386) 365-1223

SHEET  
1 of 1