


DESIGN CRITERIA

FL. BUILDING CODE	RESIDENTIAL	2017
FL. ELECTRICAL	NAT. ELEC. CODE	2014
FL. PLUMBING	FL.	2017
MECHANICAL	FL.	2017
WIND LOAD DESIGN	ASCE 7-10 (ALL HEIGHTS)	
WIND LOAD DESIGN	FBC, TPI 2014	FBC 2017
ROOF LIVE LOAD	20 PSF	
FLOOR LIVE LOAD	40 PSF	

IT IS THE OWNER AND OR THE CONTRACTORS RESPONSIBILITY TO VERIFY ALL STRUCTURAL ASPECTS OF THESE DRAWINGS. THIS INCLUDES BUT NOT LIMITED TO DIMENSIONS, WALL HEIGHTS AND MATERIAL, WINDOW SIZE AND LOCATION. ALSO ALL STATE AND LOCAL CODES MUST BE FOLLOWED

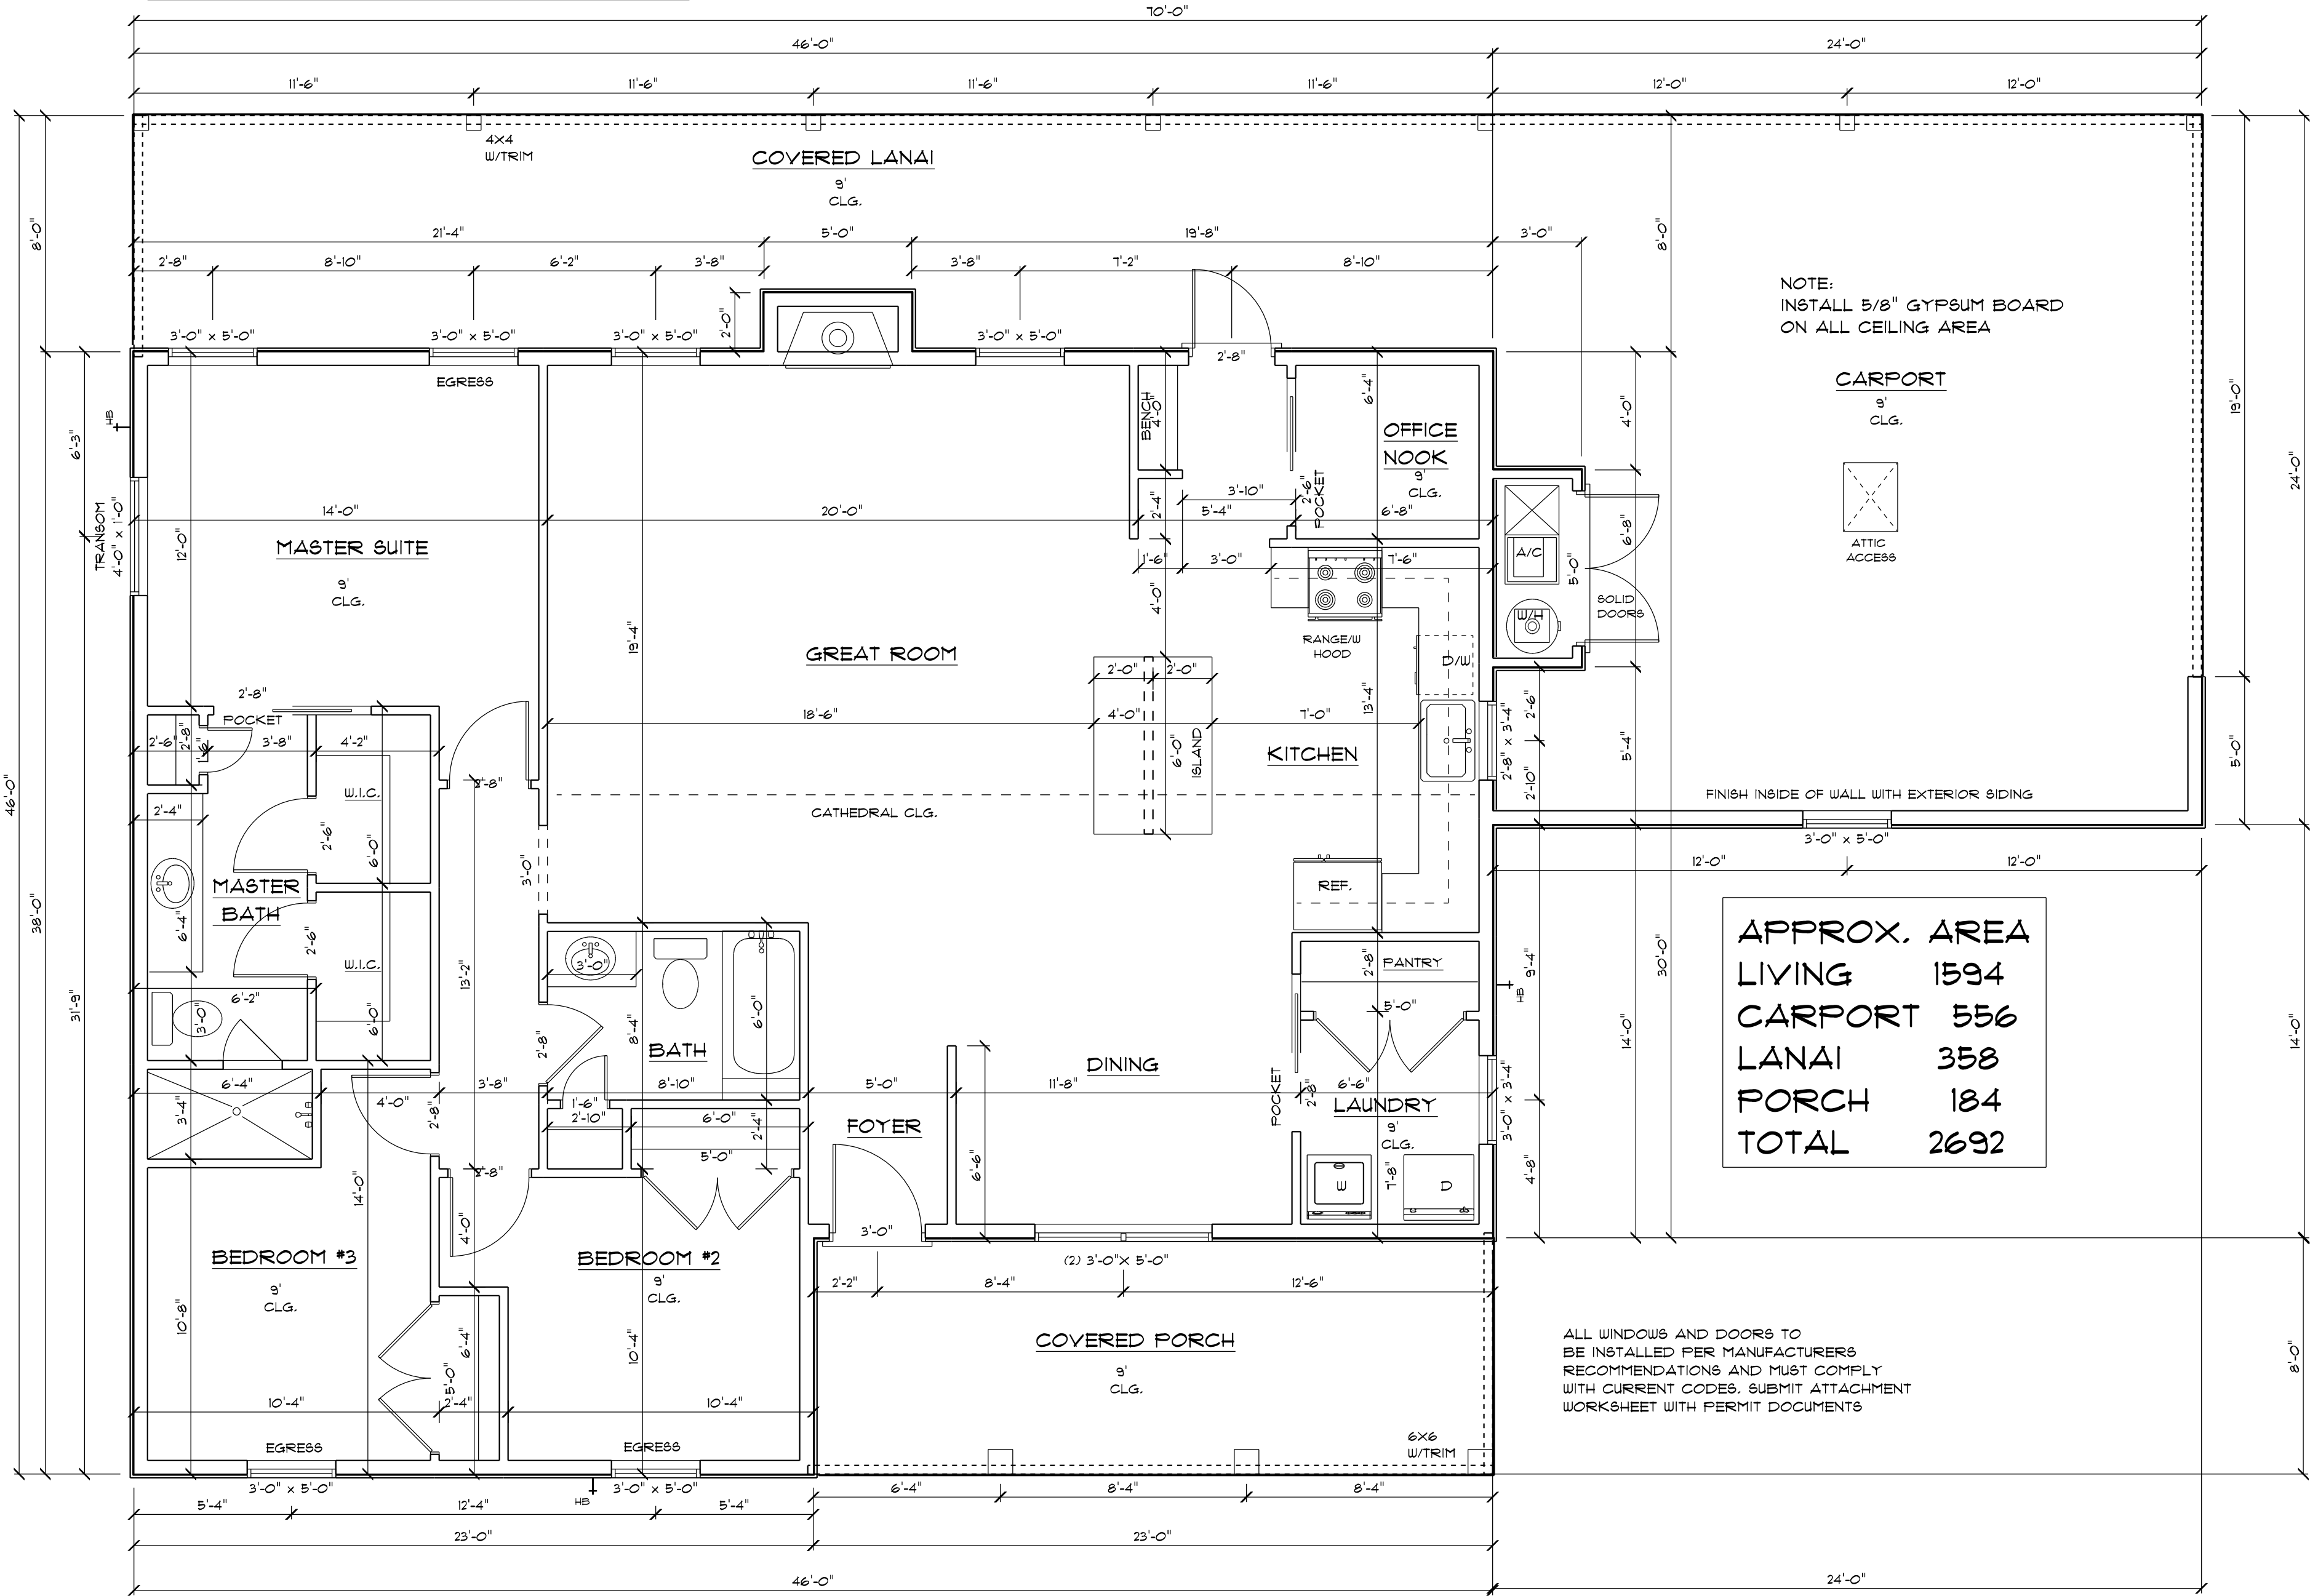

MAIN FLOOR PLAN