


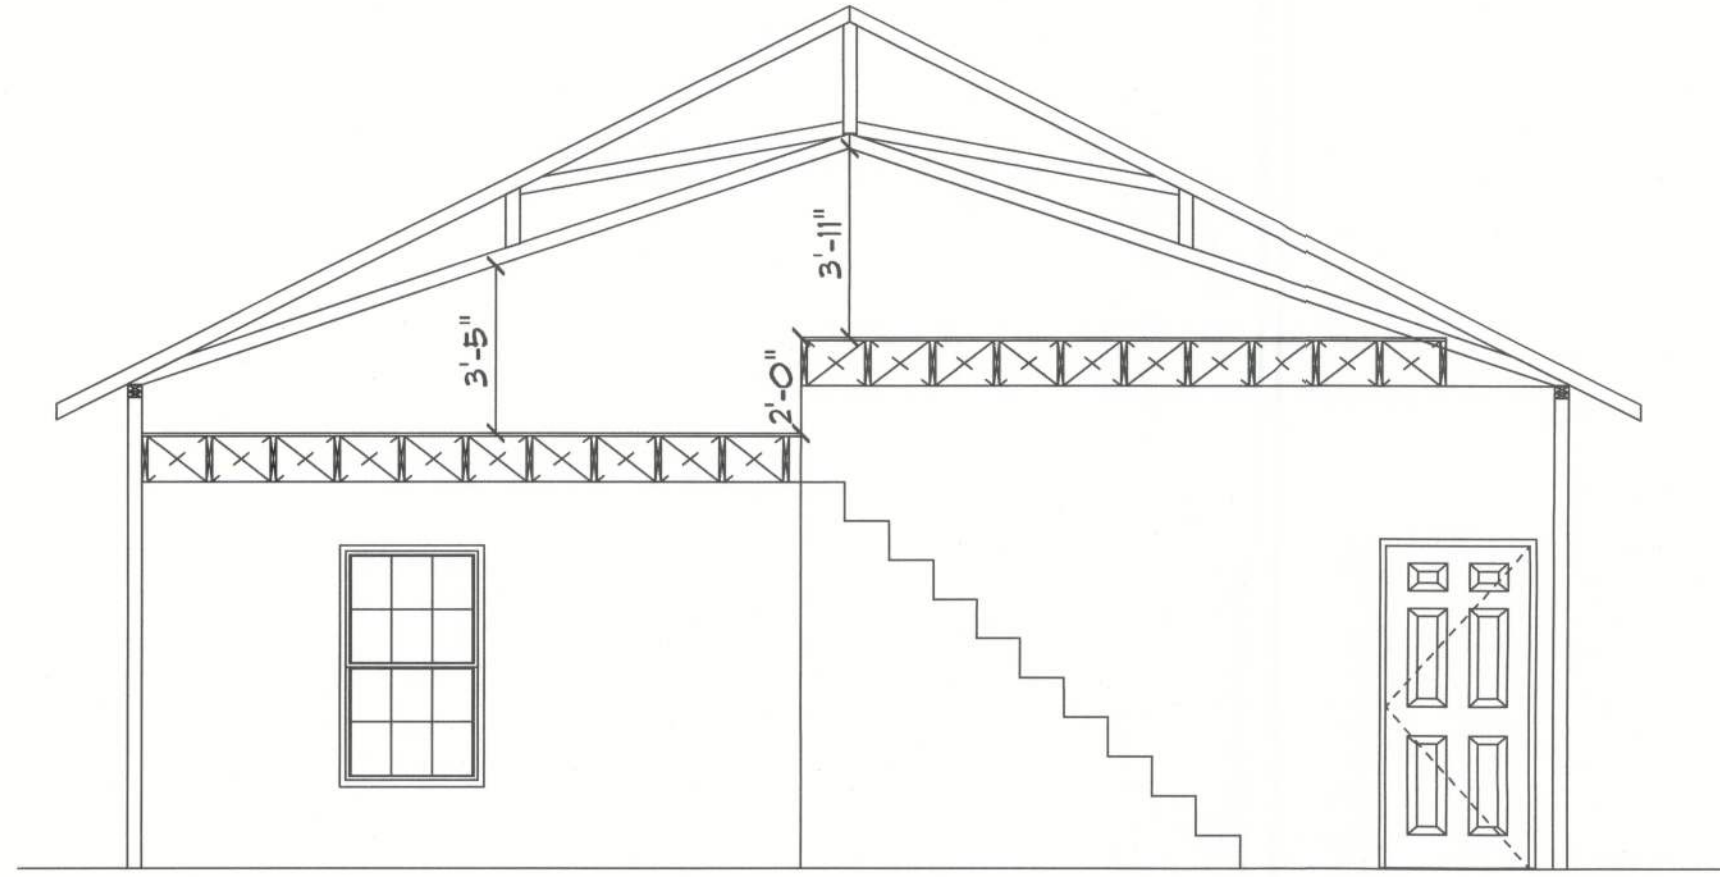

FLOOR SECTION



EXISTING RESIDENCE

2x12 FLOOR JOISTS @16" O/C  
BEARING @ 8'-0"

2x12 FLOOR JOISTS @16" O/C  
BEARING @ 10'-0"

CANTILEVER FLOOR JOIST

10 - 11" TREADS  
11 - 9 3/4" RISERS  
(STAIRS TO BE FIELD MODIFIED)

CABINETS PER OWNER