
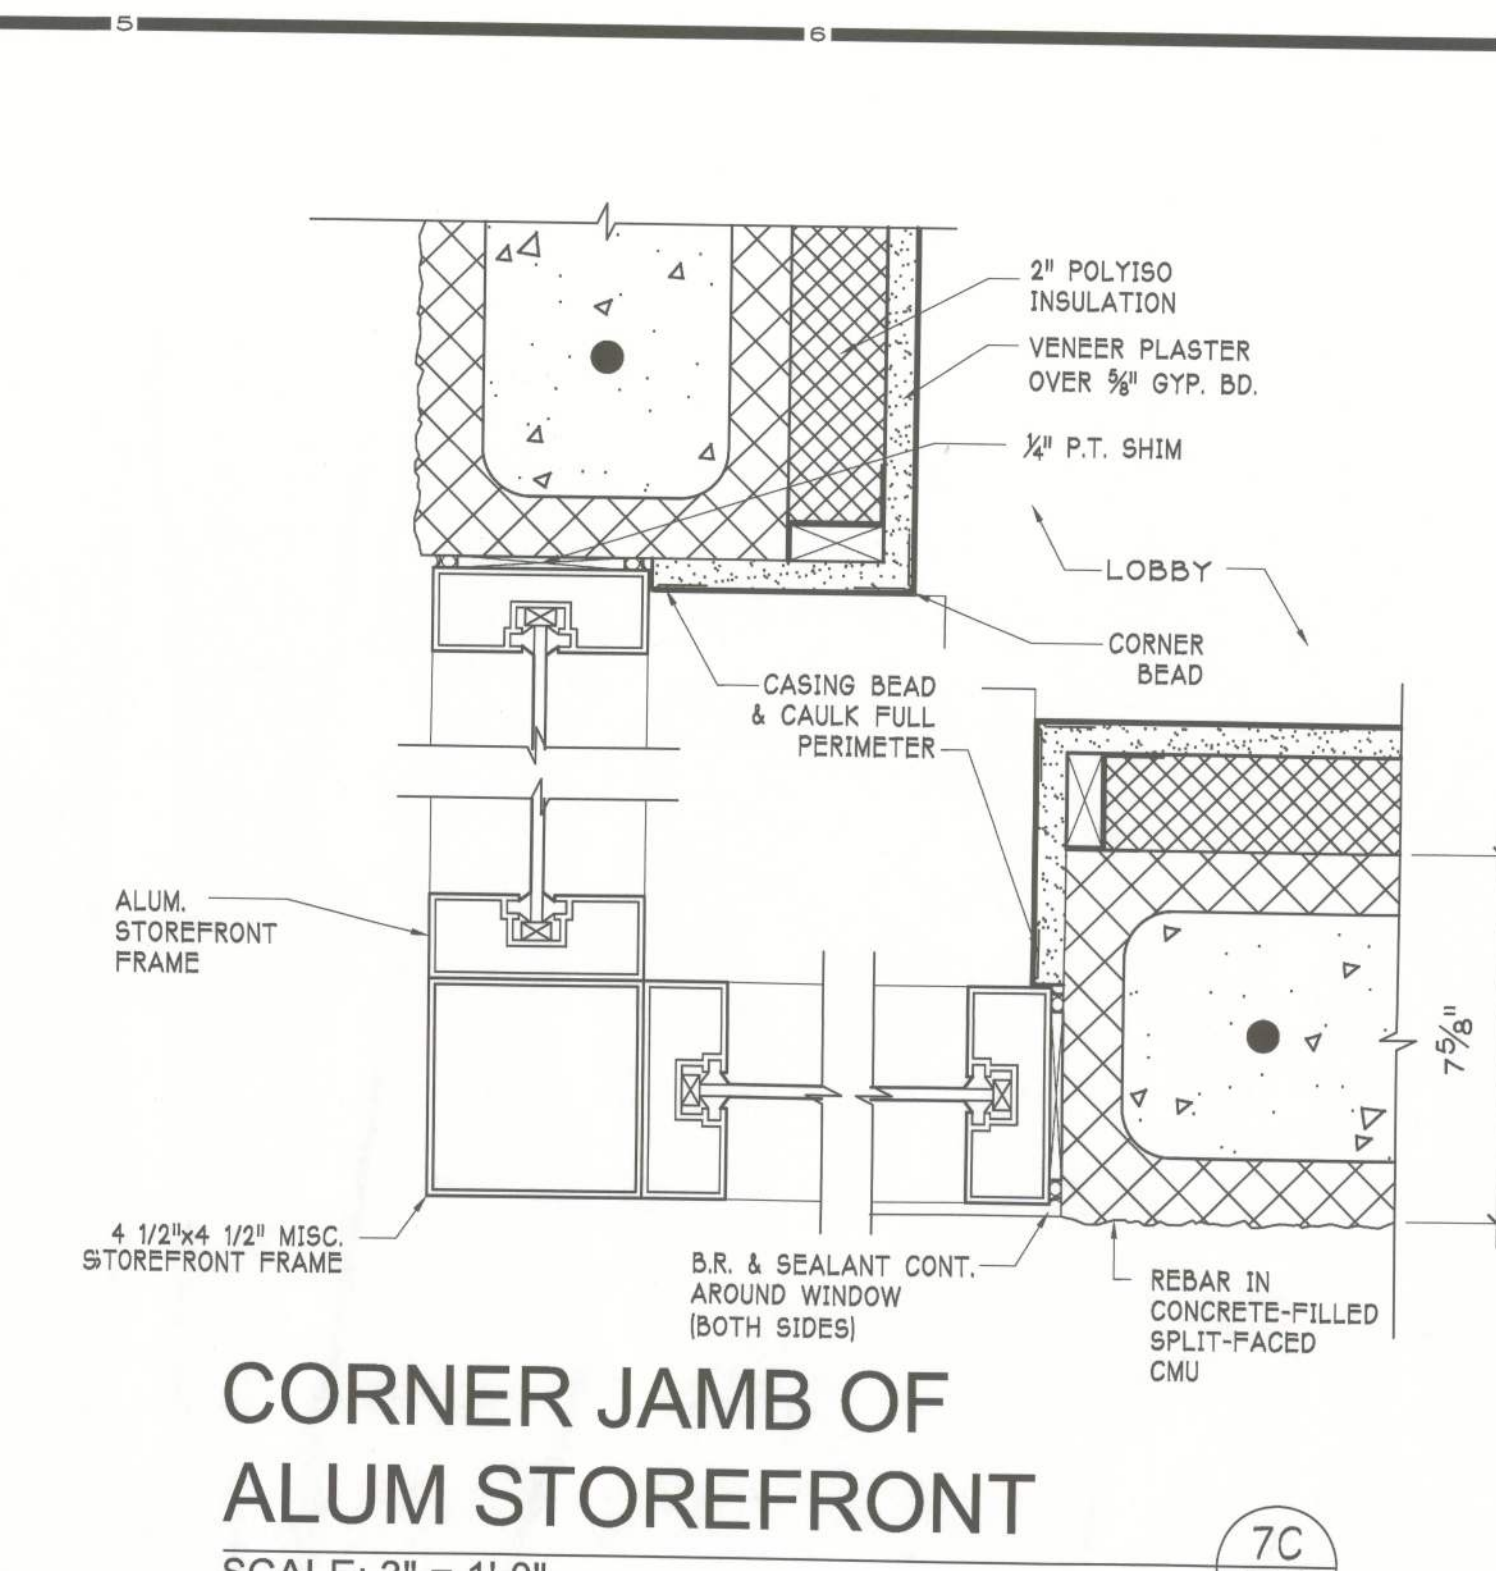


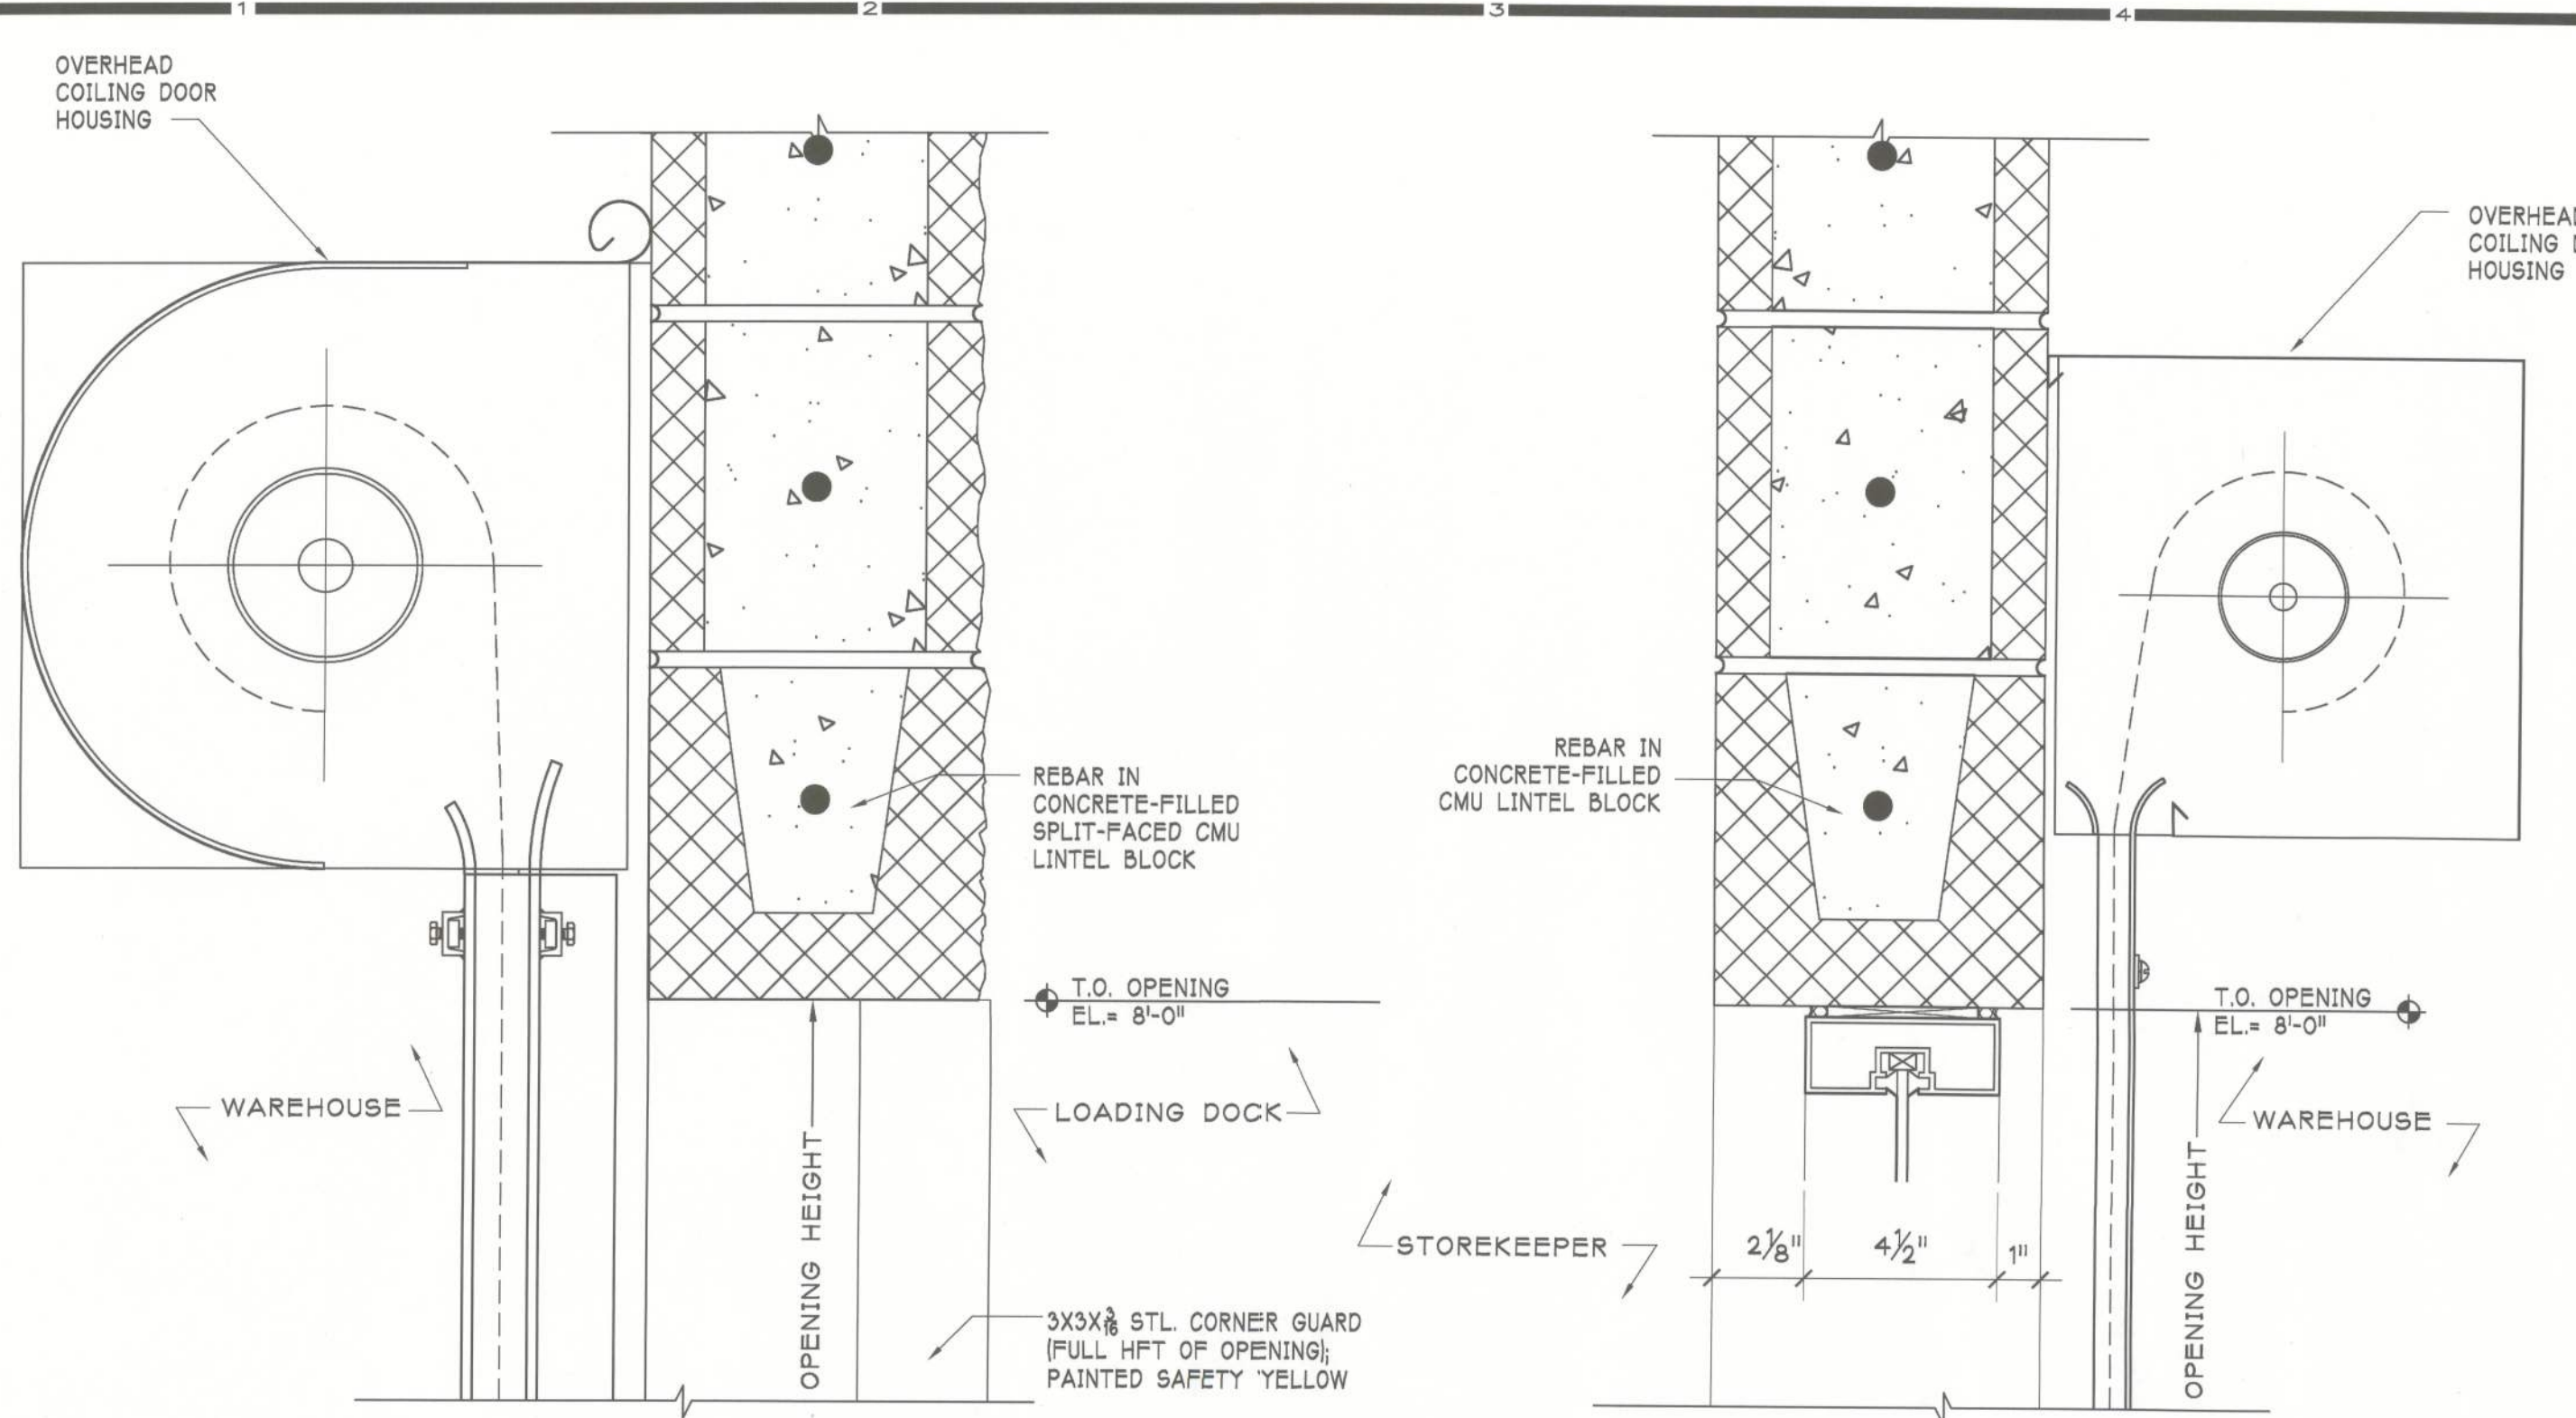

# INTERIOR COLOR SELECTION

| OBJECT/ITEM                    | MANUFACTURER              | NUMBER  | NAME               |
|--------------------------------|---------------------------|---------|--------------------|
| Carpet                         | Cambridge                 | 76611   | Moire              |
| Wall Base                      | Johnsonite                | 28      | Moon Rock          |
| V.C.T. (Field Color)           | Mannington                | 129     | Puffy              |
| V.C.T. (Accent Color 1)        | Mannington                | 220     | Horizon            |
| H.M. Doors & Frames            | Sherwin-Williams          | SW7063  | Nebulous White     |
| Gyp Bd Ceilings                | Sherwin-Williams          | SW7063  | Nebulous White     |
| Primary Wall Color             | Sherwin-Williams          | SW6226  | Languid Blue       |
| Accent Wall Color              | Sherwin-Williams          | SW7063  | Nebulous White     |
| Ceramic Tile -1 (Floor Color)  | Dal-Tile (Cliff Pointe)   | CP84    | Rock               |
| Ceramic Tile -2 (Floor Color)  | Dal-Tile (Keystones)      | D208    | Suede Gray Speckle |
| Ceramic Tile -3 (Wall Field)   | Dal-Tile (Semi-Gloss)     | X114    | Desert Gray        |
| Ceramic Tile -3 (Wall Accent)  | Dal-Tile (Semi-Gloss)     | 1469    | Galaxy             |
| Grout for CT-1                 | Mapei                     | 02      | Pewter             |
| Grout for CT-2                 | Mapei                     | 27      | Silver             |
| Grout for CT-3                 | Mapei                     | 01      | Alabaster          |
| Solid Surface Window Stools    | Formica (Solid Surfacing) | 931     | White Spex         |
| Plastic Laminate Chops (PL-1)  | Pionite                   | AV741   | State Impressions  |
| Plastic Laminate Cabs (PL-2)   | Pionite                   | WM951   | Honey Maple        |
| Plastic Laminate Panels (PL-3) | Pionite                   | SG224   | Stone Dust         |
| Interior Wood Doors            | Genesis                   | RA-1051 | RNB PC-7           |
| Marker Boards                  |                           |         |                    |
| Tackboards                     |                           |         |                    |
| Interior Signage               |                           |         |                    |



NOTES:  
1 - SEE FINISH SCHEDULE ON SHEET A2.1 AND FLOOR PATTERN A2.3 FOR MORE FINISH INFORMATION AND LOCATION OF MATERIALS.  
2 - PAINT NORTH WALL (BEHIND FILES) OF CUSTOMER SERVICE (100a), EAST WALL-WATER COOLER WALL IN VESTIBULE (101) AND NORTH, SOUTH AND EAST WALL IN WATER COOLER NICHE OF CORRIDOR (121) ACCENT COLOR (Languid Blue)

Color Selections are from previous project and are subject to change. Verify Selections before ordering and installation.

HEAD / COILING DOOR  
SCALE: 3" = 1'-0"




HEAD / COUNTER FIRE SHUTTER  
SCALE: 3" = 1'-0"

CORNER JAMB OF  
ALUM STOREFRONT  
SCALE: 3" = 1'-0"

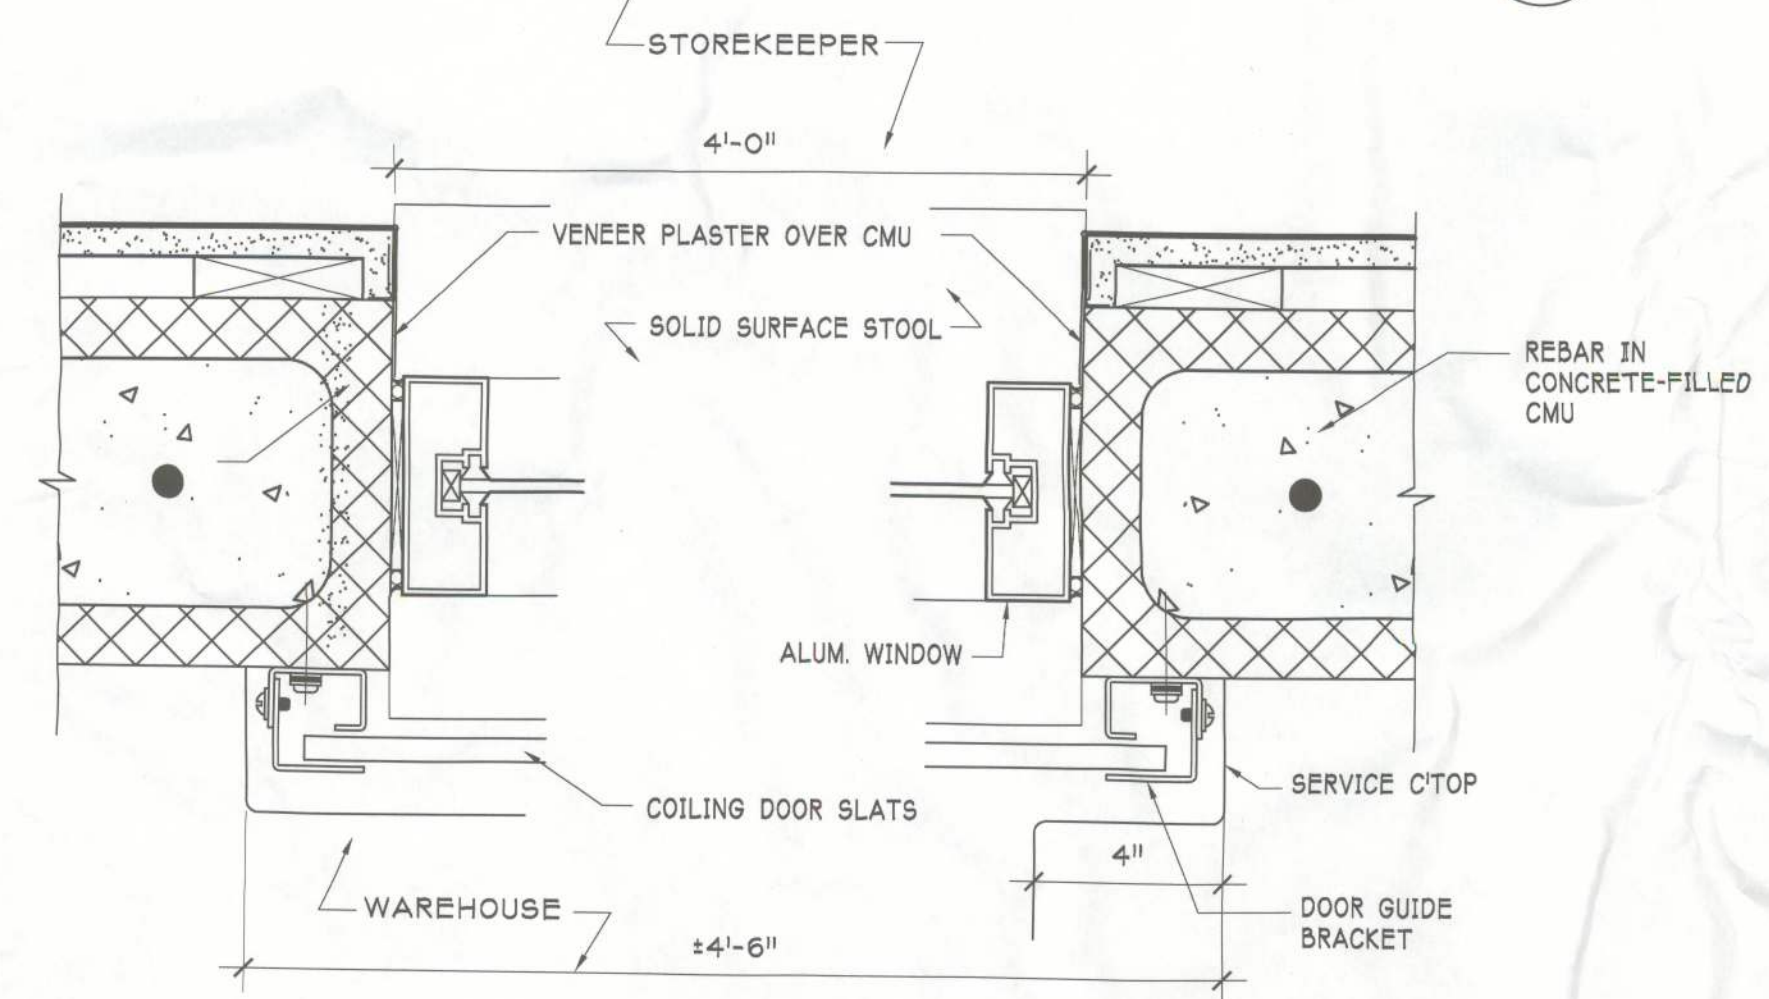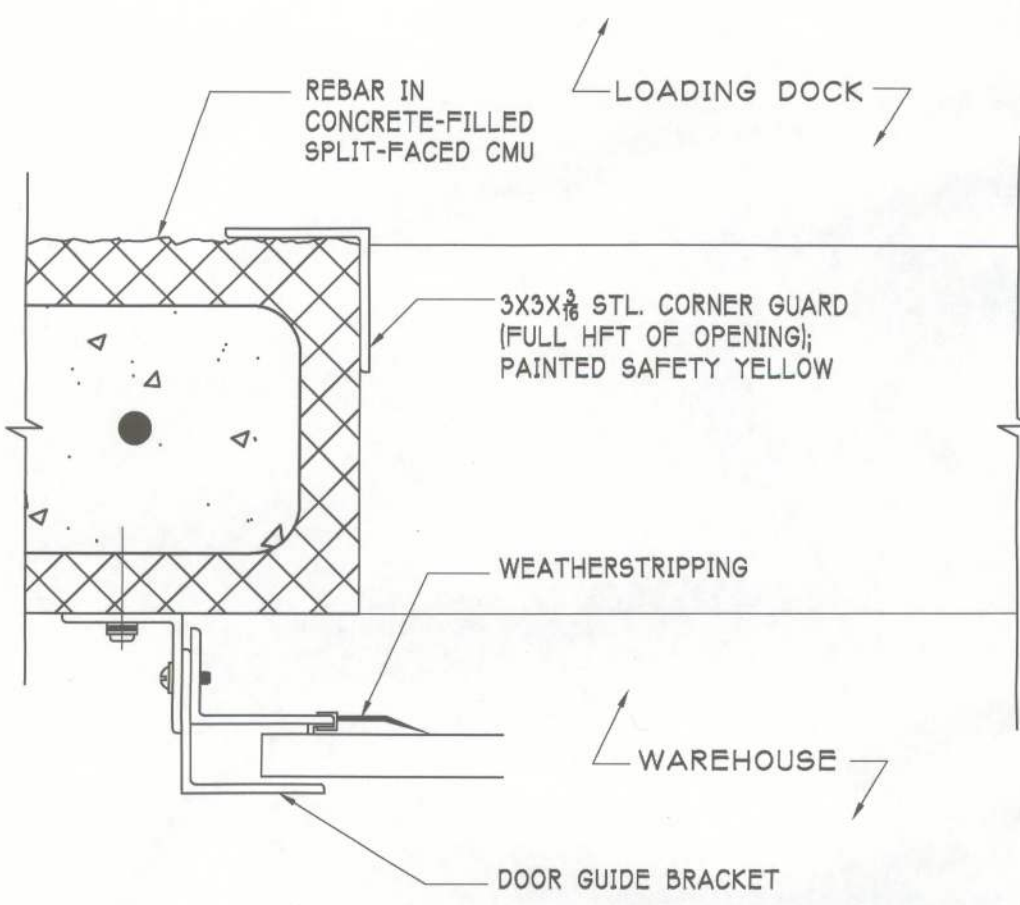


JAMB / COILING DOOR  
SCALE: 3" = 1'-0"

JAMB / COUNTER FIRE SHUTTER  
SCALE: 3" = 1'-0"

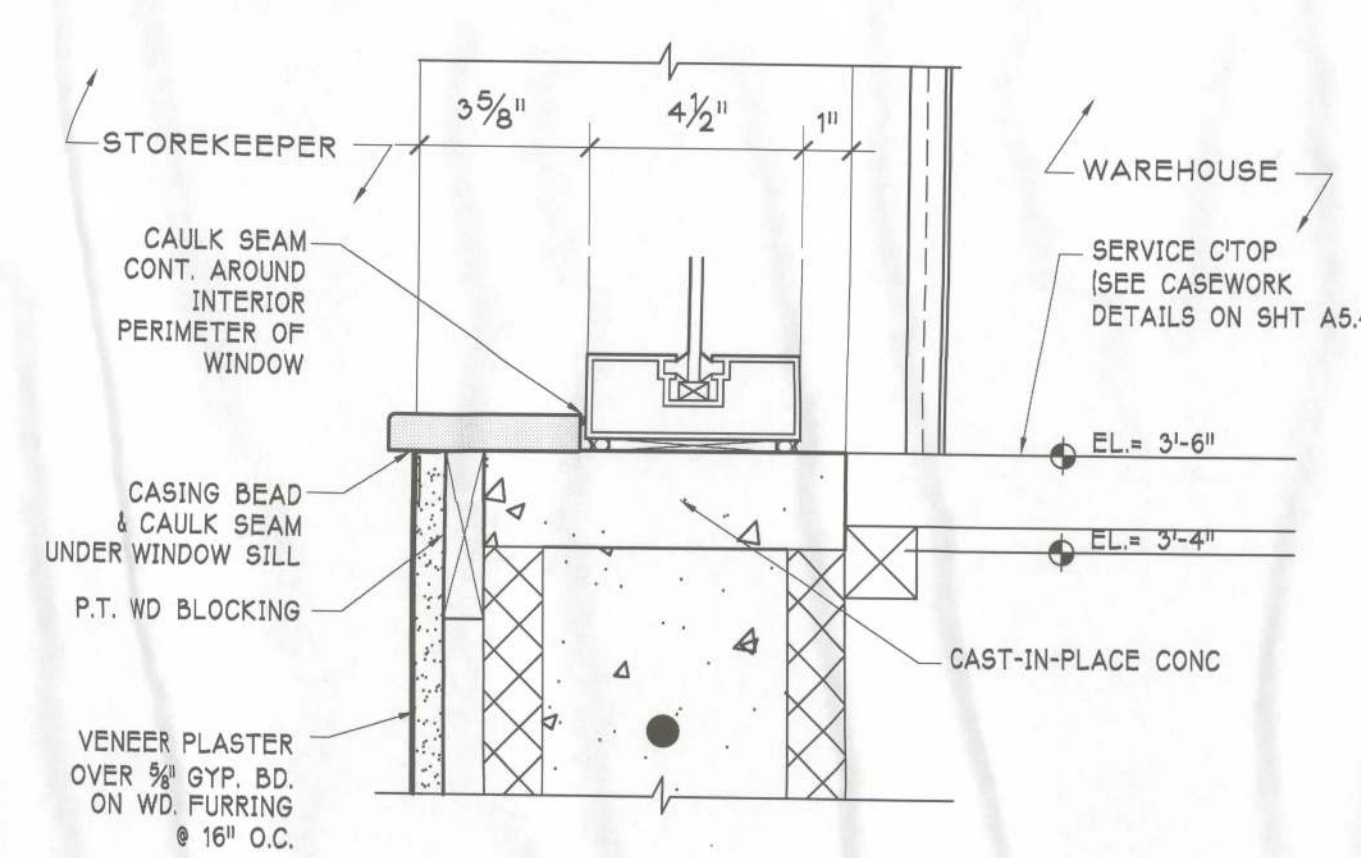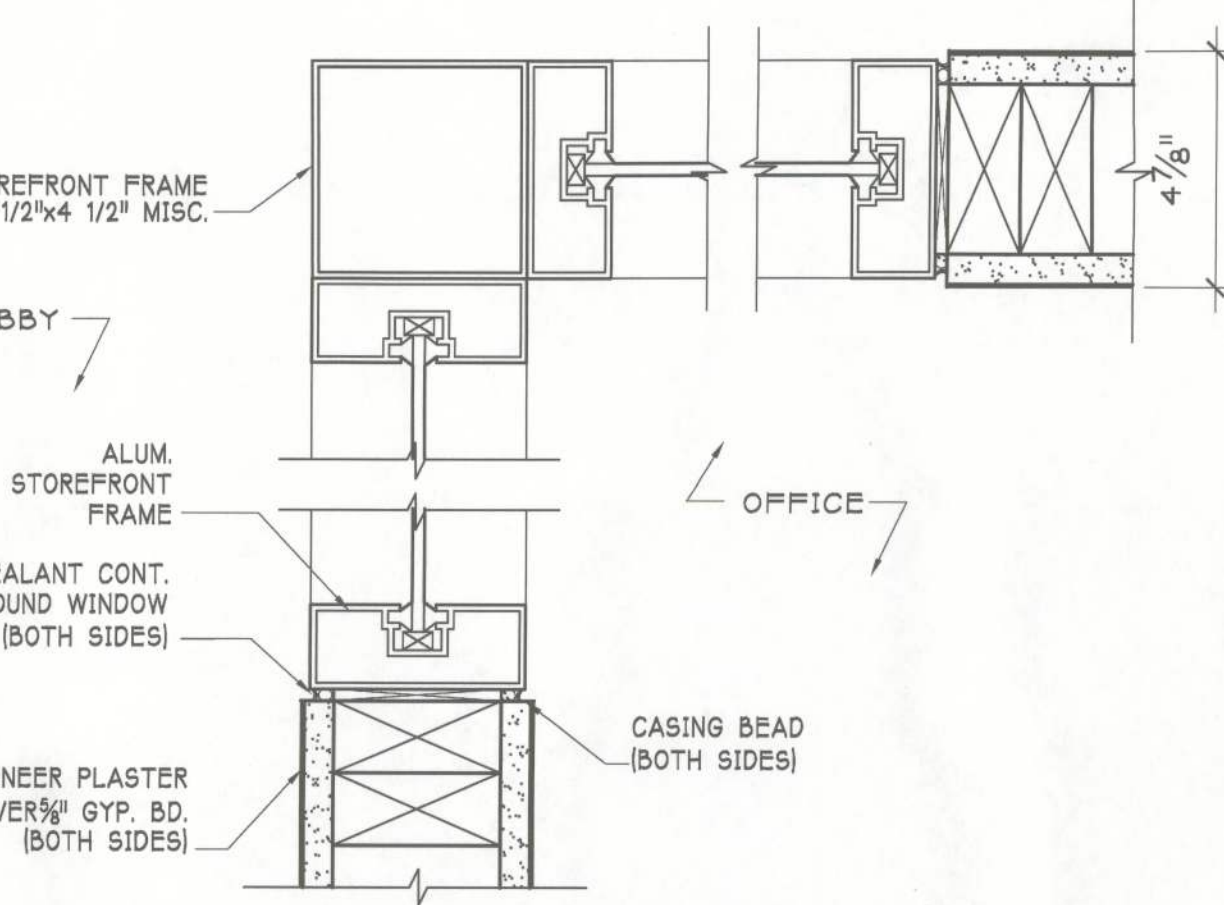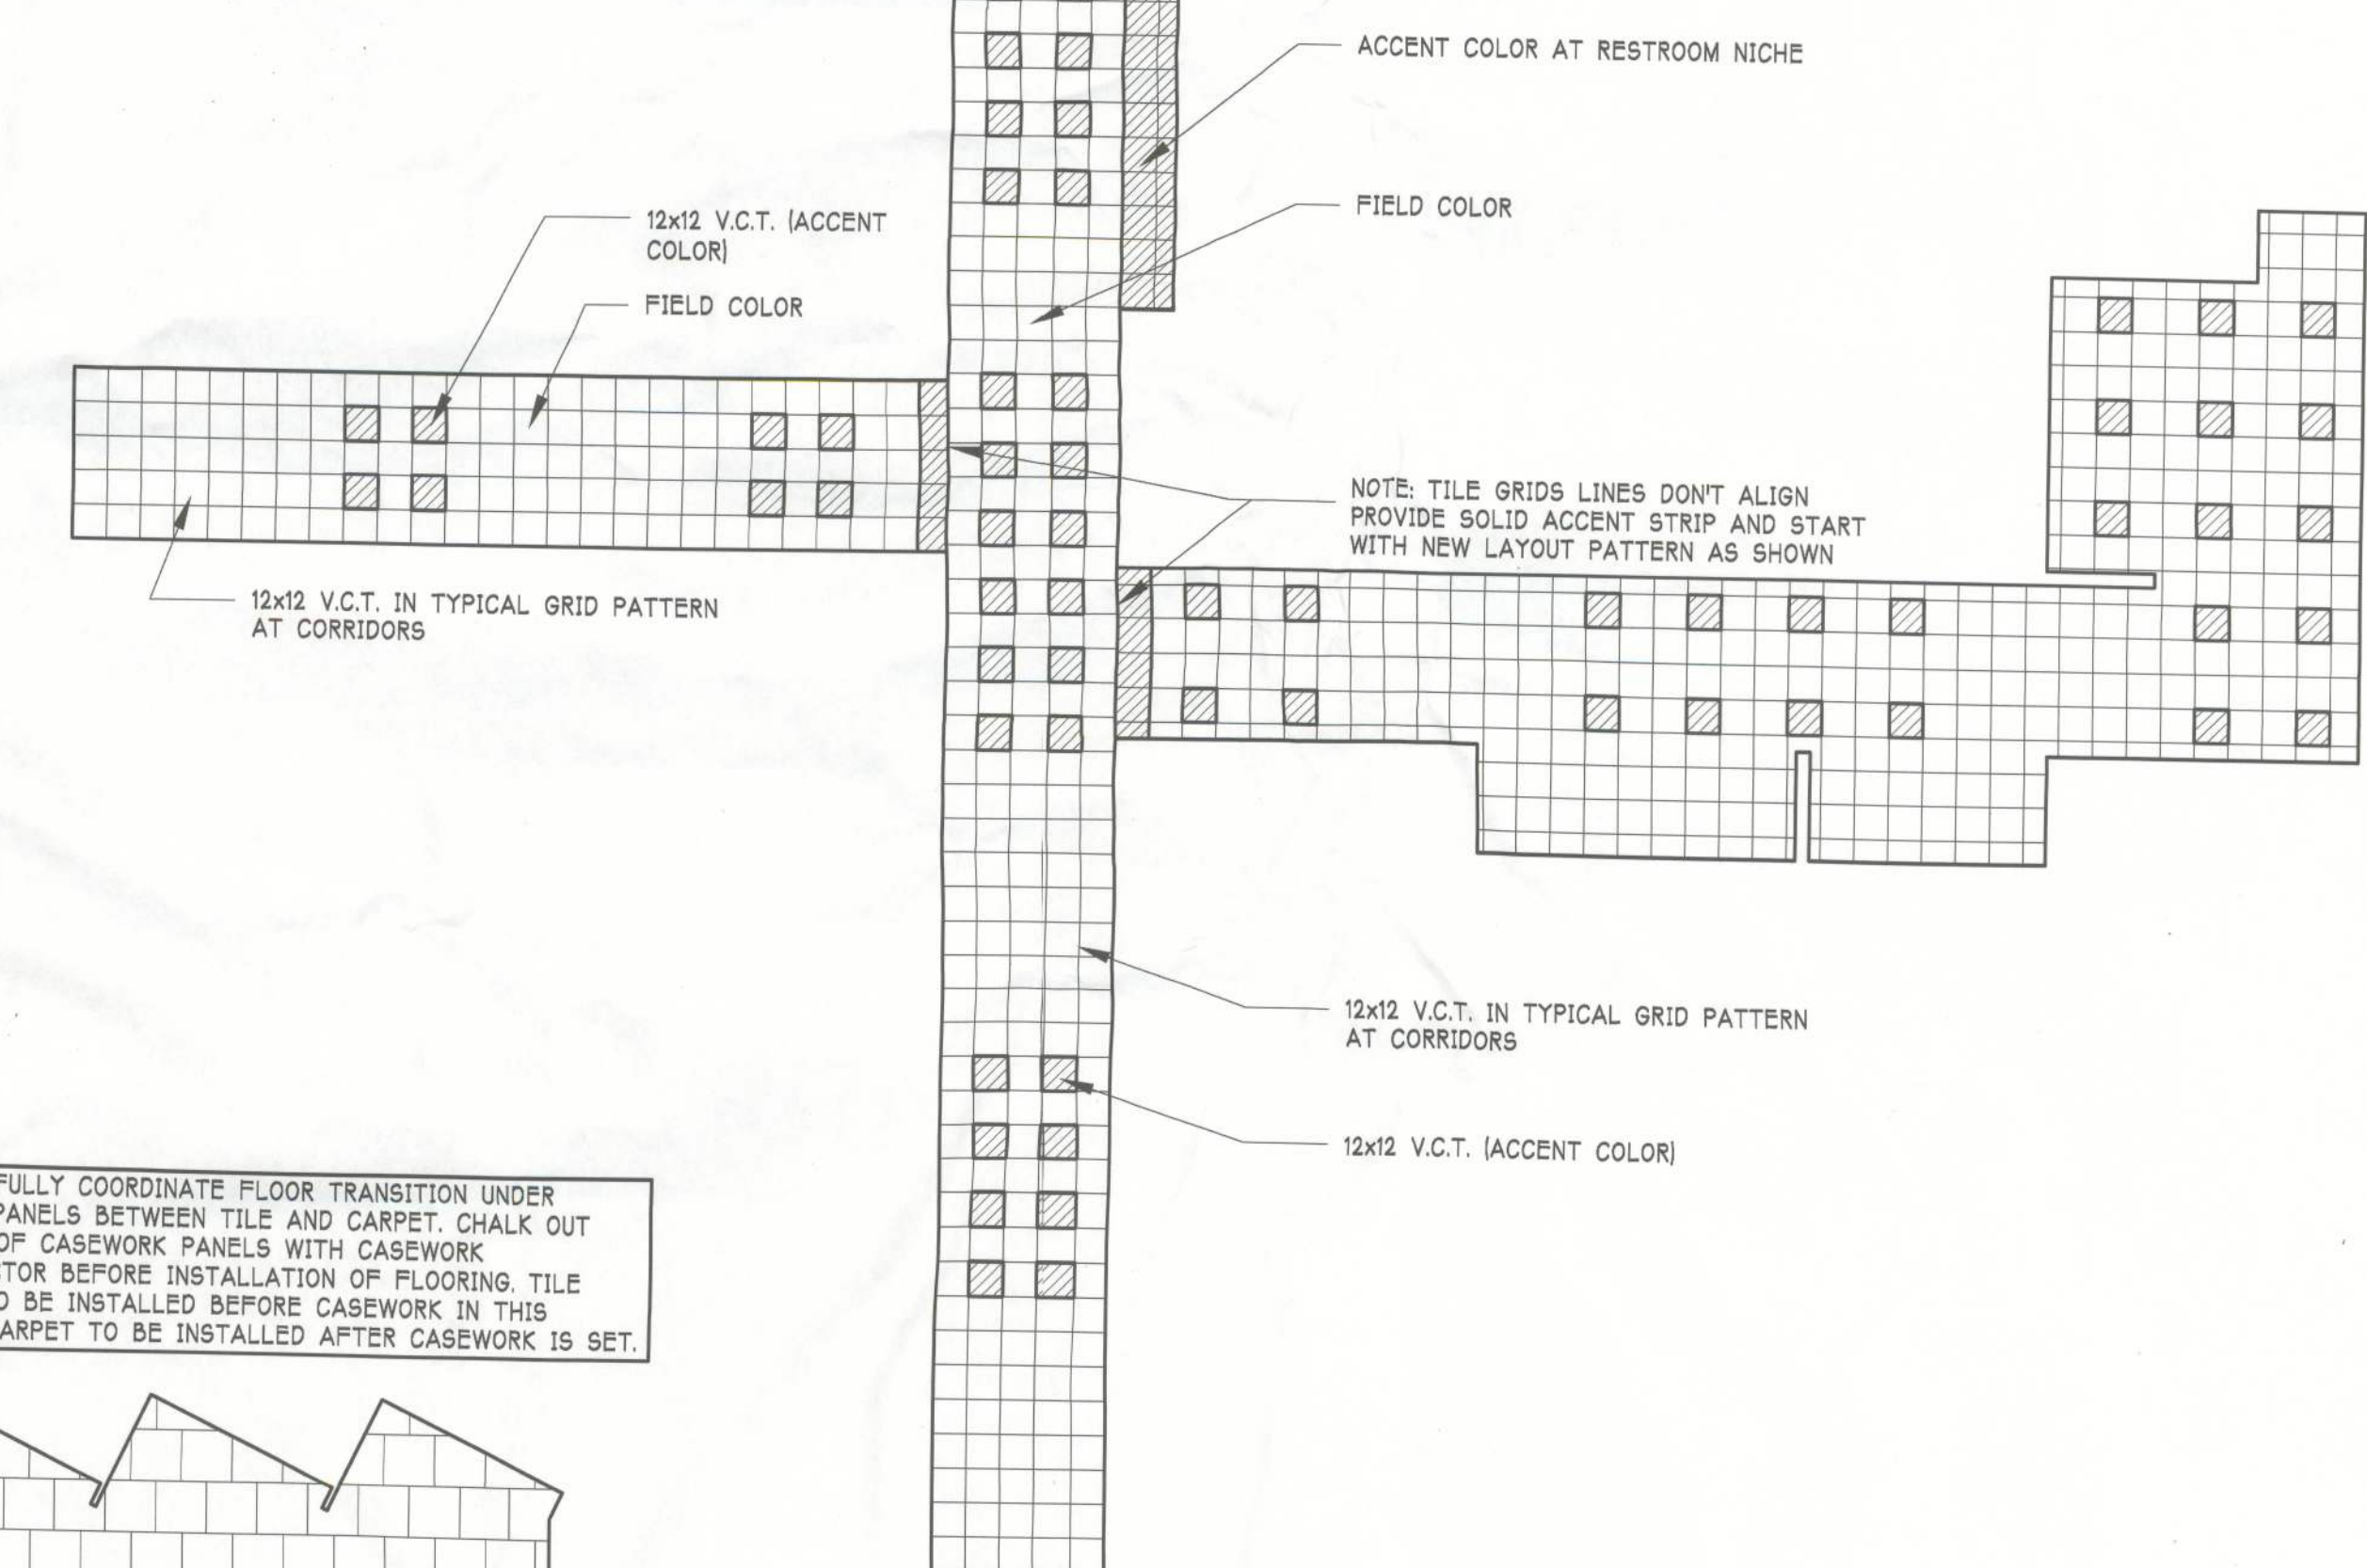

CORNER JAMB OF  
ALUM STOREFRONT  
SCALE: 3" = 1'-0"

SILL / COUNTER FIRE  
SHUTTER  
SCALE: 3" = 1'-0"

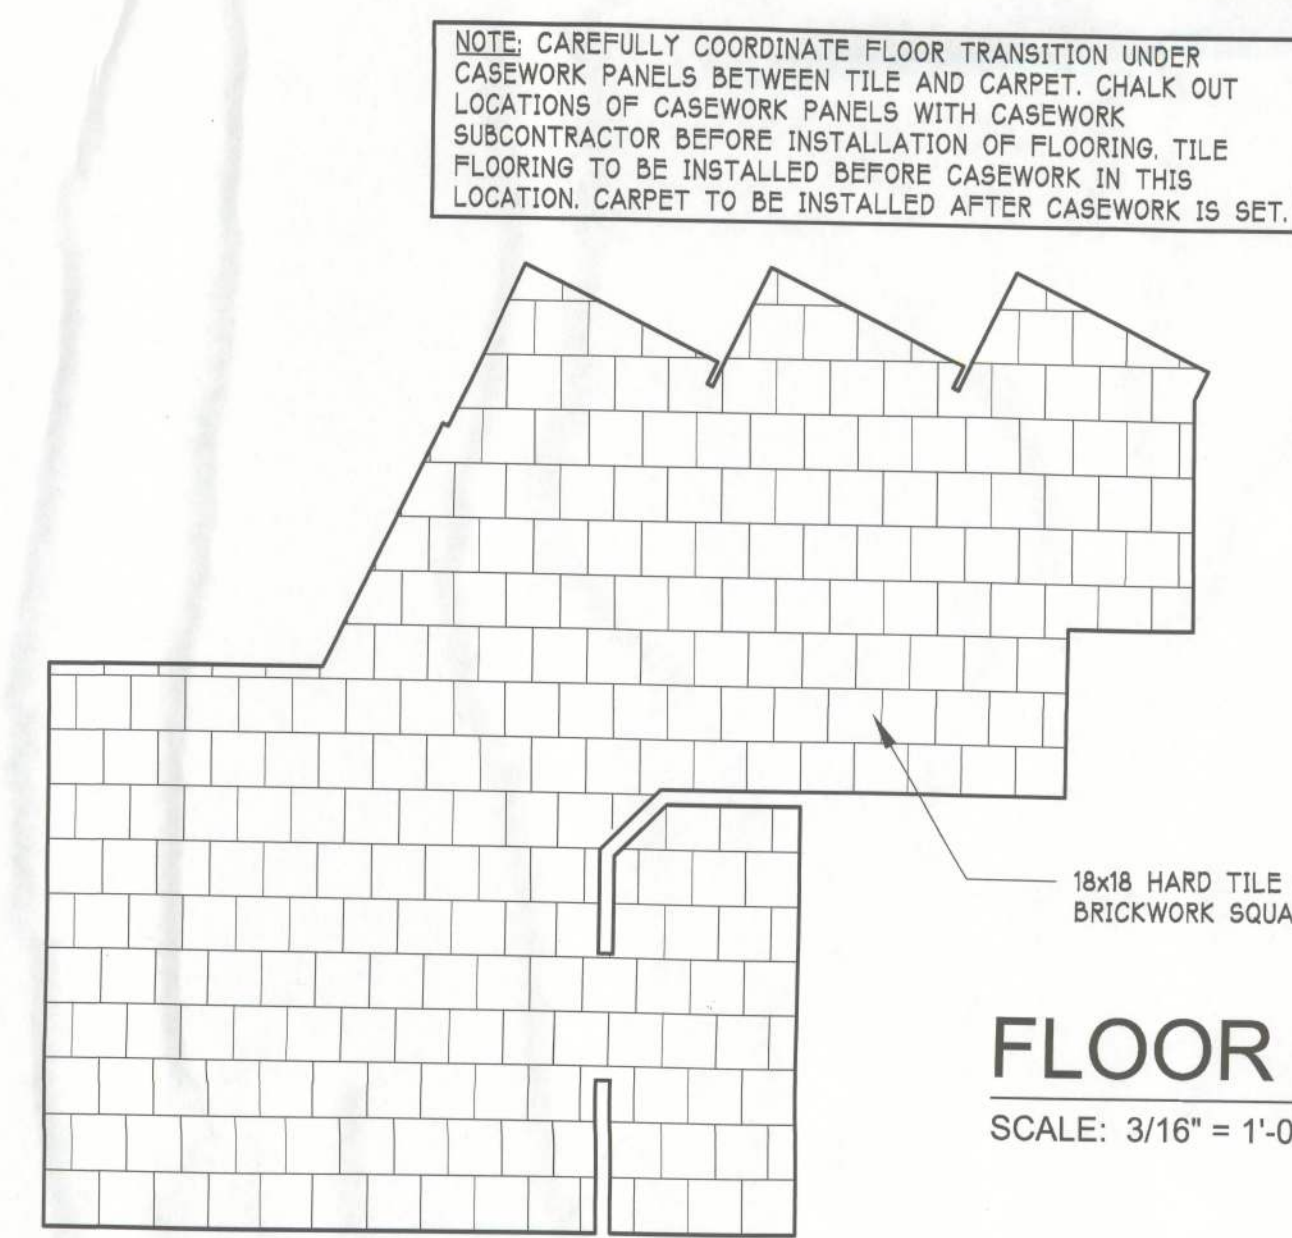

FLOOR PATTERN PLAN AT LOBBY/CORR.  
SCALE: 3/16" = 1'-0"