


"MAY-FAIR UNIT TWO"

IN THE SE 1/4 OF THE SW 1/4 OF SECTION 2,
AND THE NE 1/4 OF THE NW 1/4 OF SECTION 11,
ALL IN TOWNSHIP 4 SOUTH, RANGE 16 EAST,
COLUMBIA COUNTY, FLORIDA.

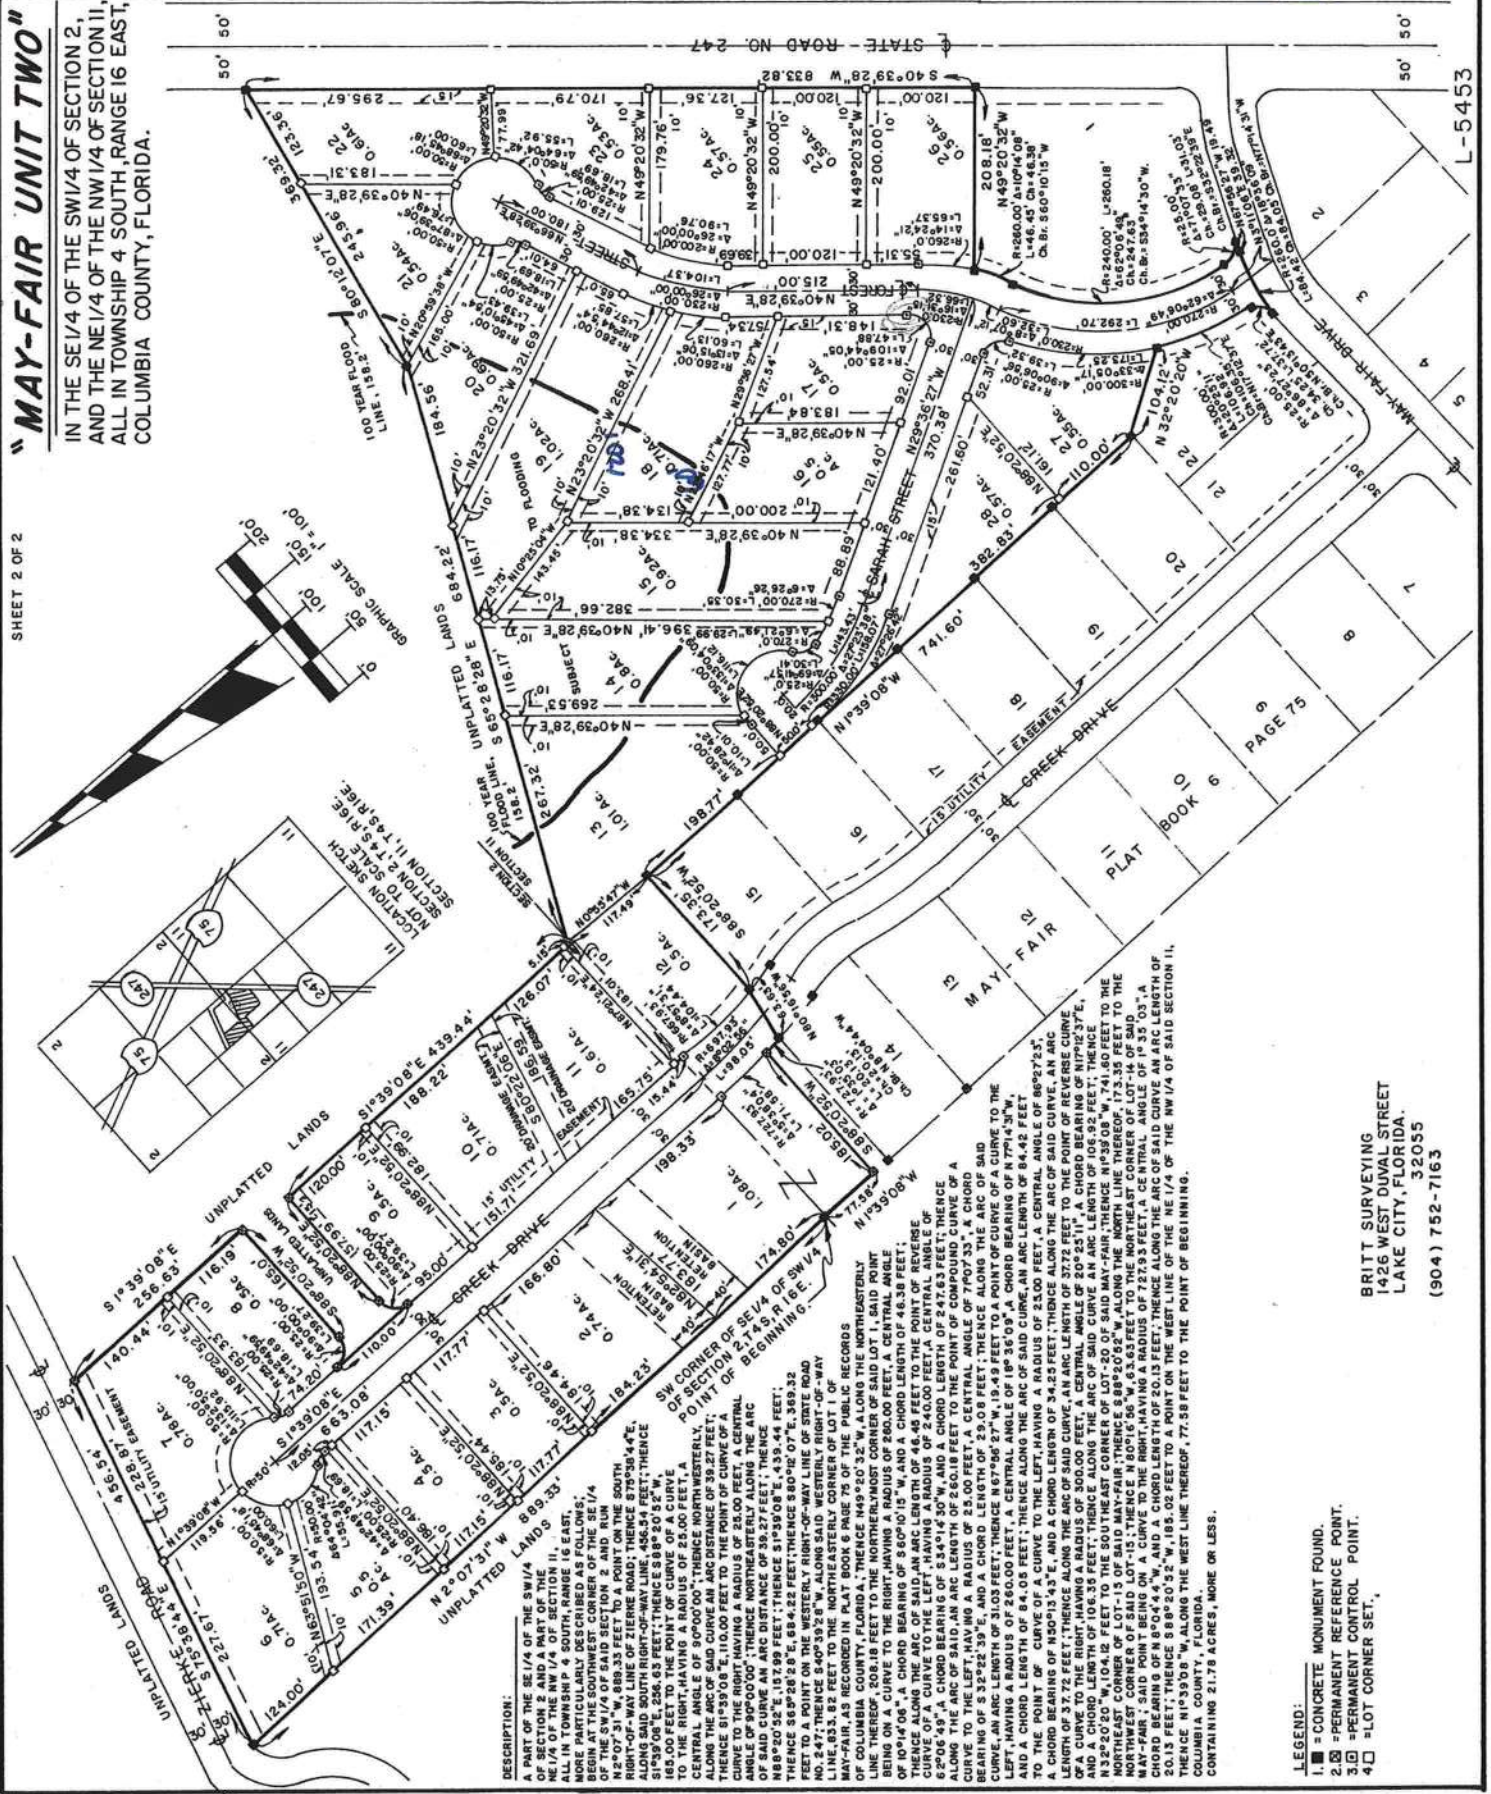

- LEGEND:
- 1. [Symbol] = CONCRETE MONUMENT FOUND.
 - 2. [Symbol] = PERMANENT REFERENCE POINT.
 - 3. [Symbol] = PERMANENT CONTROL POINT.
 - 4. [Symbol] = LOT CORNER SET.

BRITTS SURVEYING
1426 WEST DUAL STREET
LAKE CITY, FLORIDA.
32055
(904) 752-7163

FILE NUMBER 930903
FILED AND RECORDED IN THE OFFICIAL RECORDS
OF COLUMBIA COUNTY, FLORIDA
1993 MAY 14
RECORD VERIFIED
CLERK OF COURTS
COLUMBIA COUNTY, FLORIDA
BY: [Signature]

ORIGINAL RETURNED