



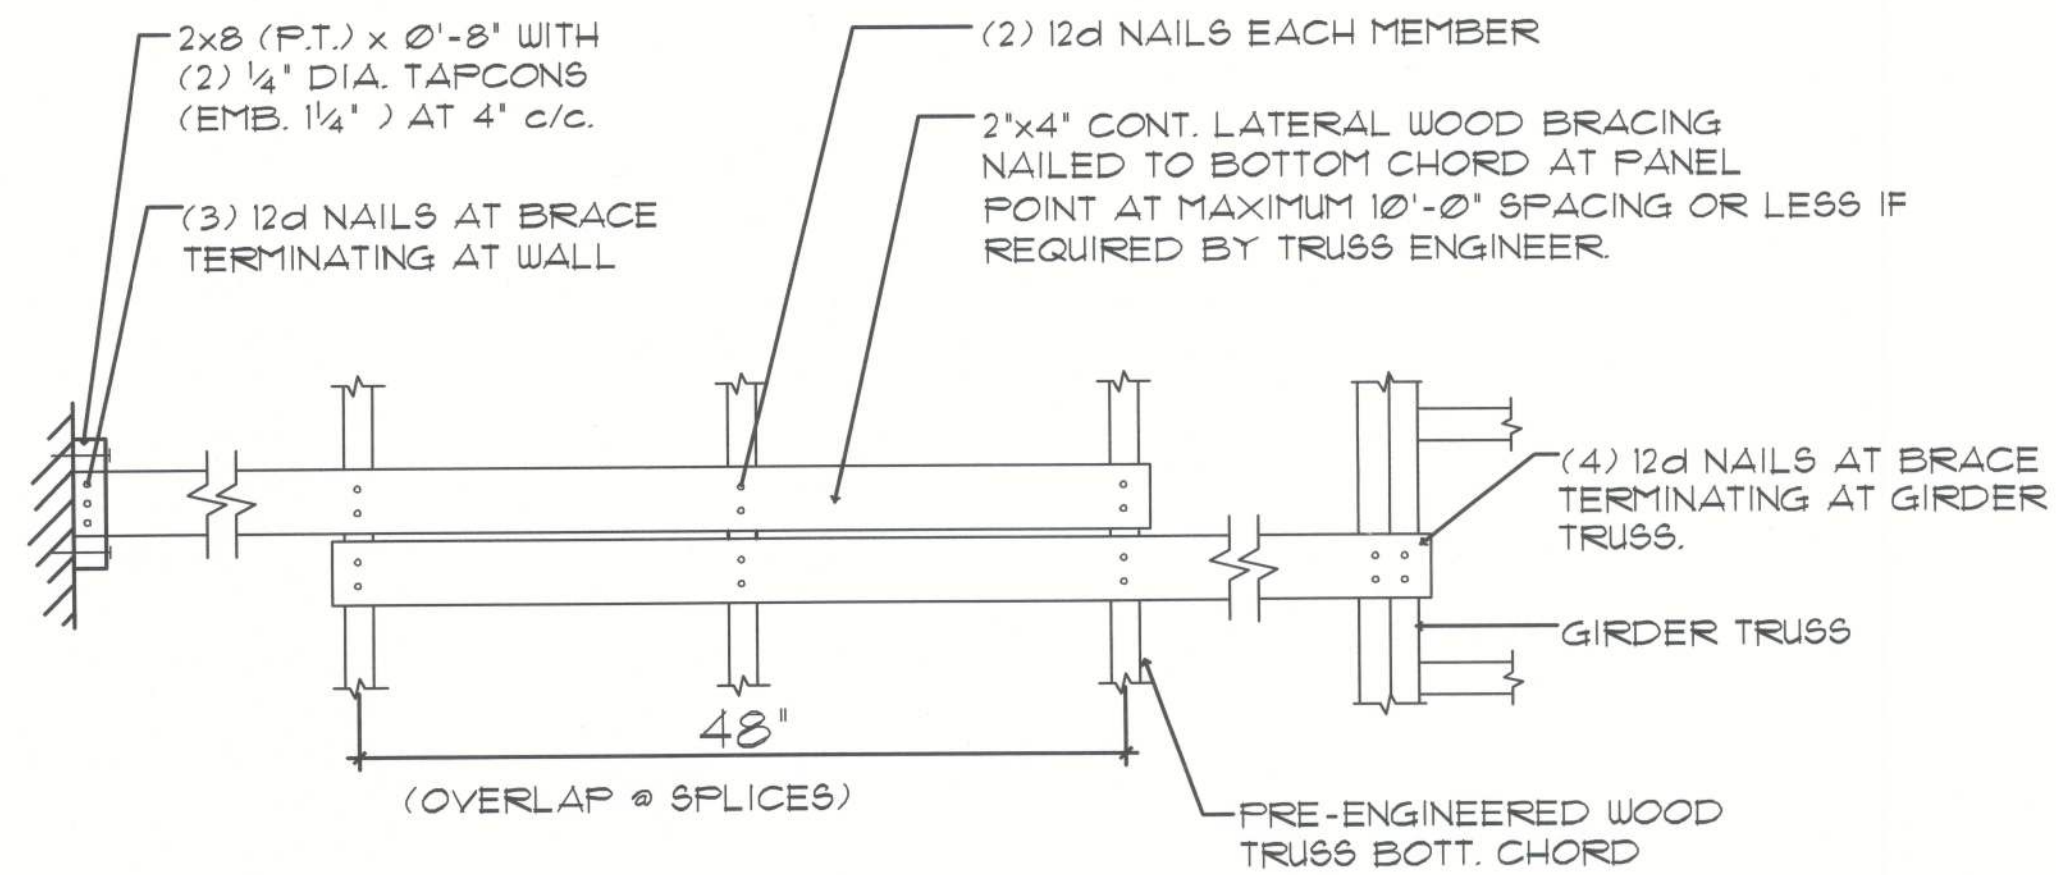


B CONTINUOUS LATERAL TRUSS BRACING DETAIL

SCALE: 1"=1'-0"

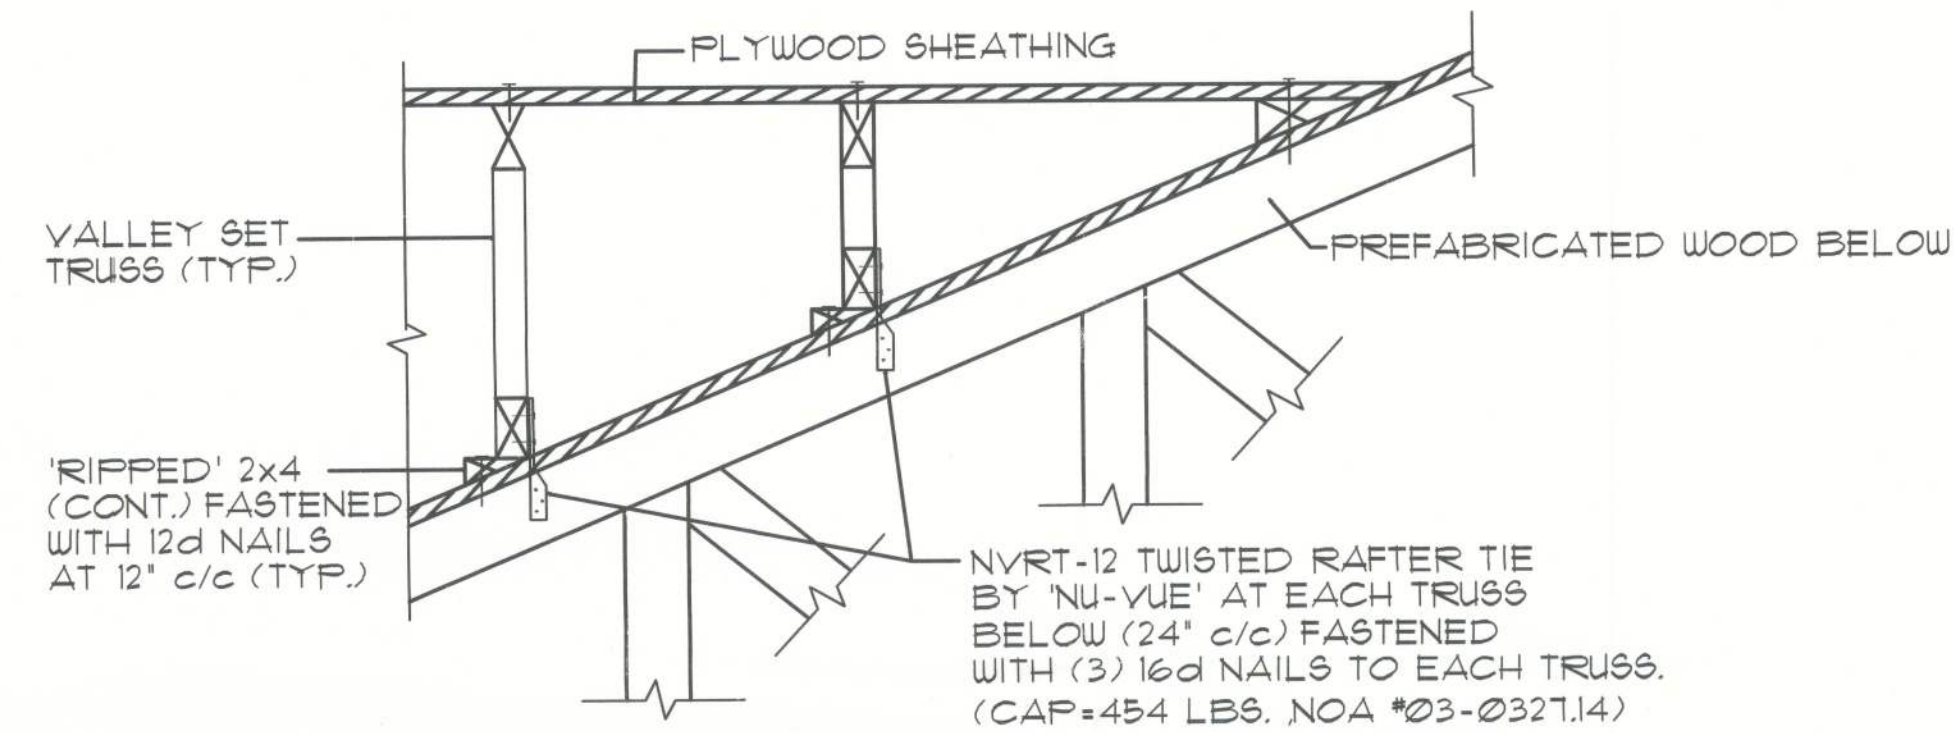

B TYPICAL VALLEY SET ("PIGGYBACK")
TRUSS TIE-DOWN DETAIL

SCALE: 1"=1'-0"

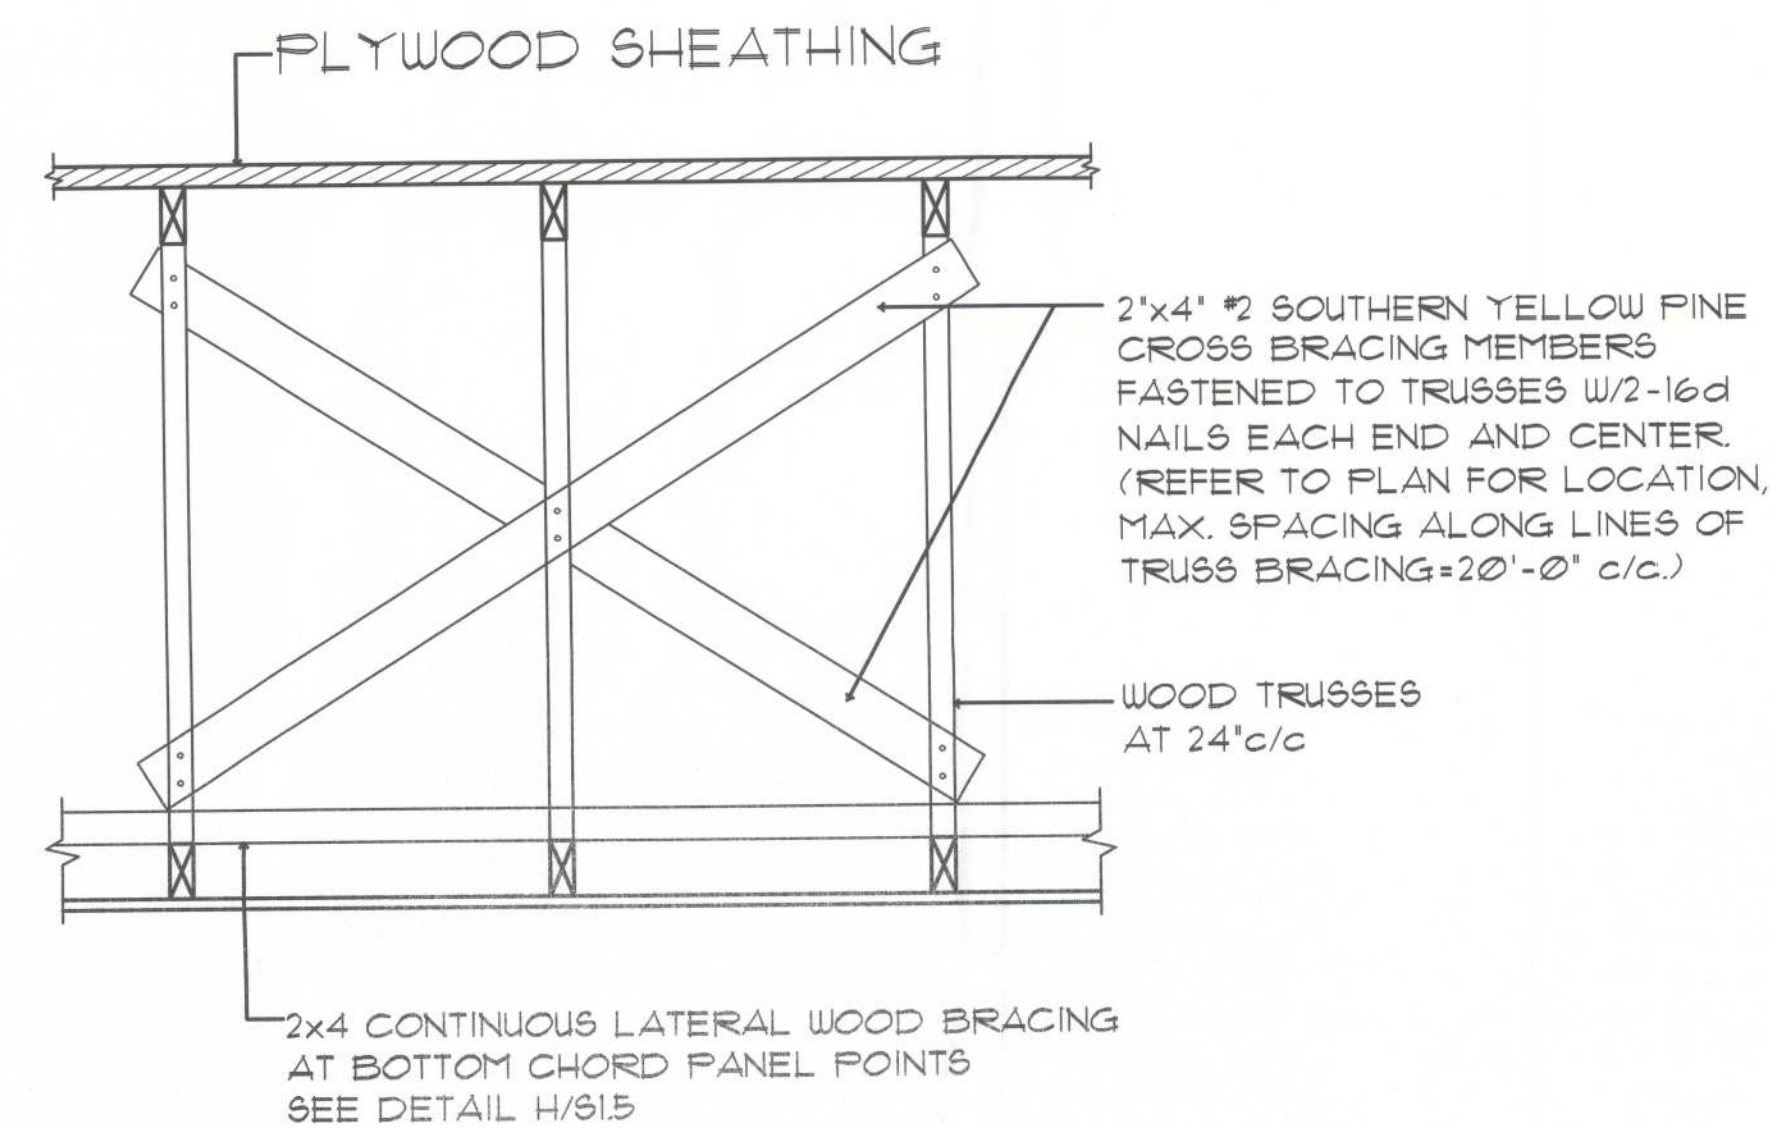

B TYPICAL TRUSS X-BRACING DETAIL

SCALE: 1"=1'-0"