


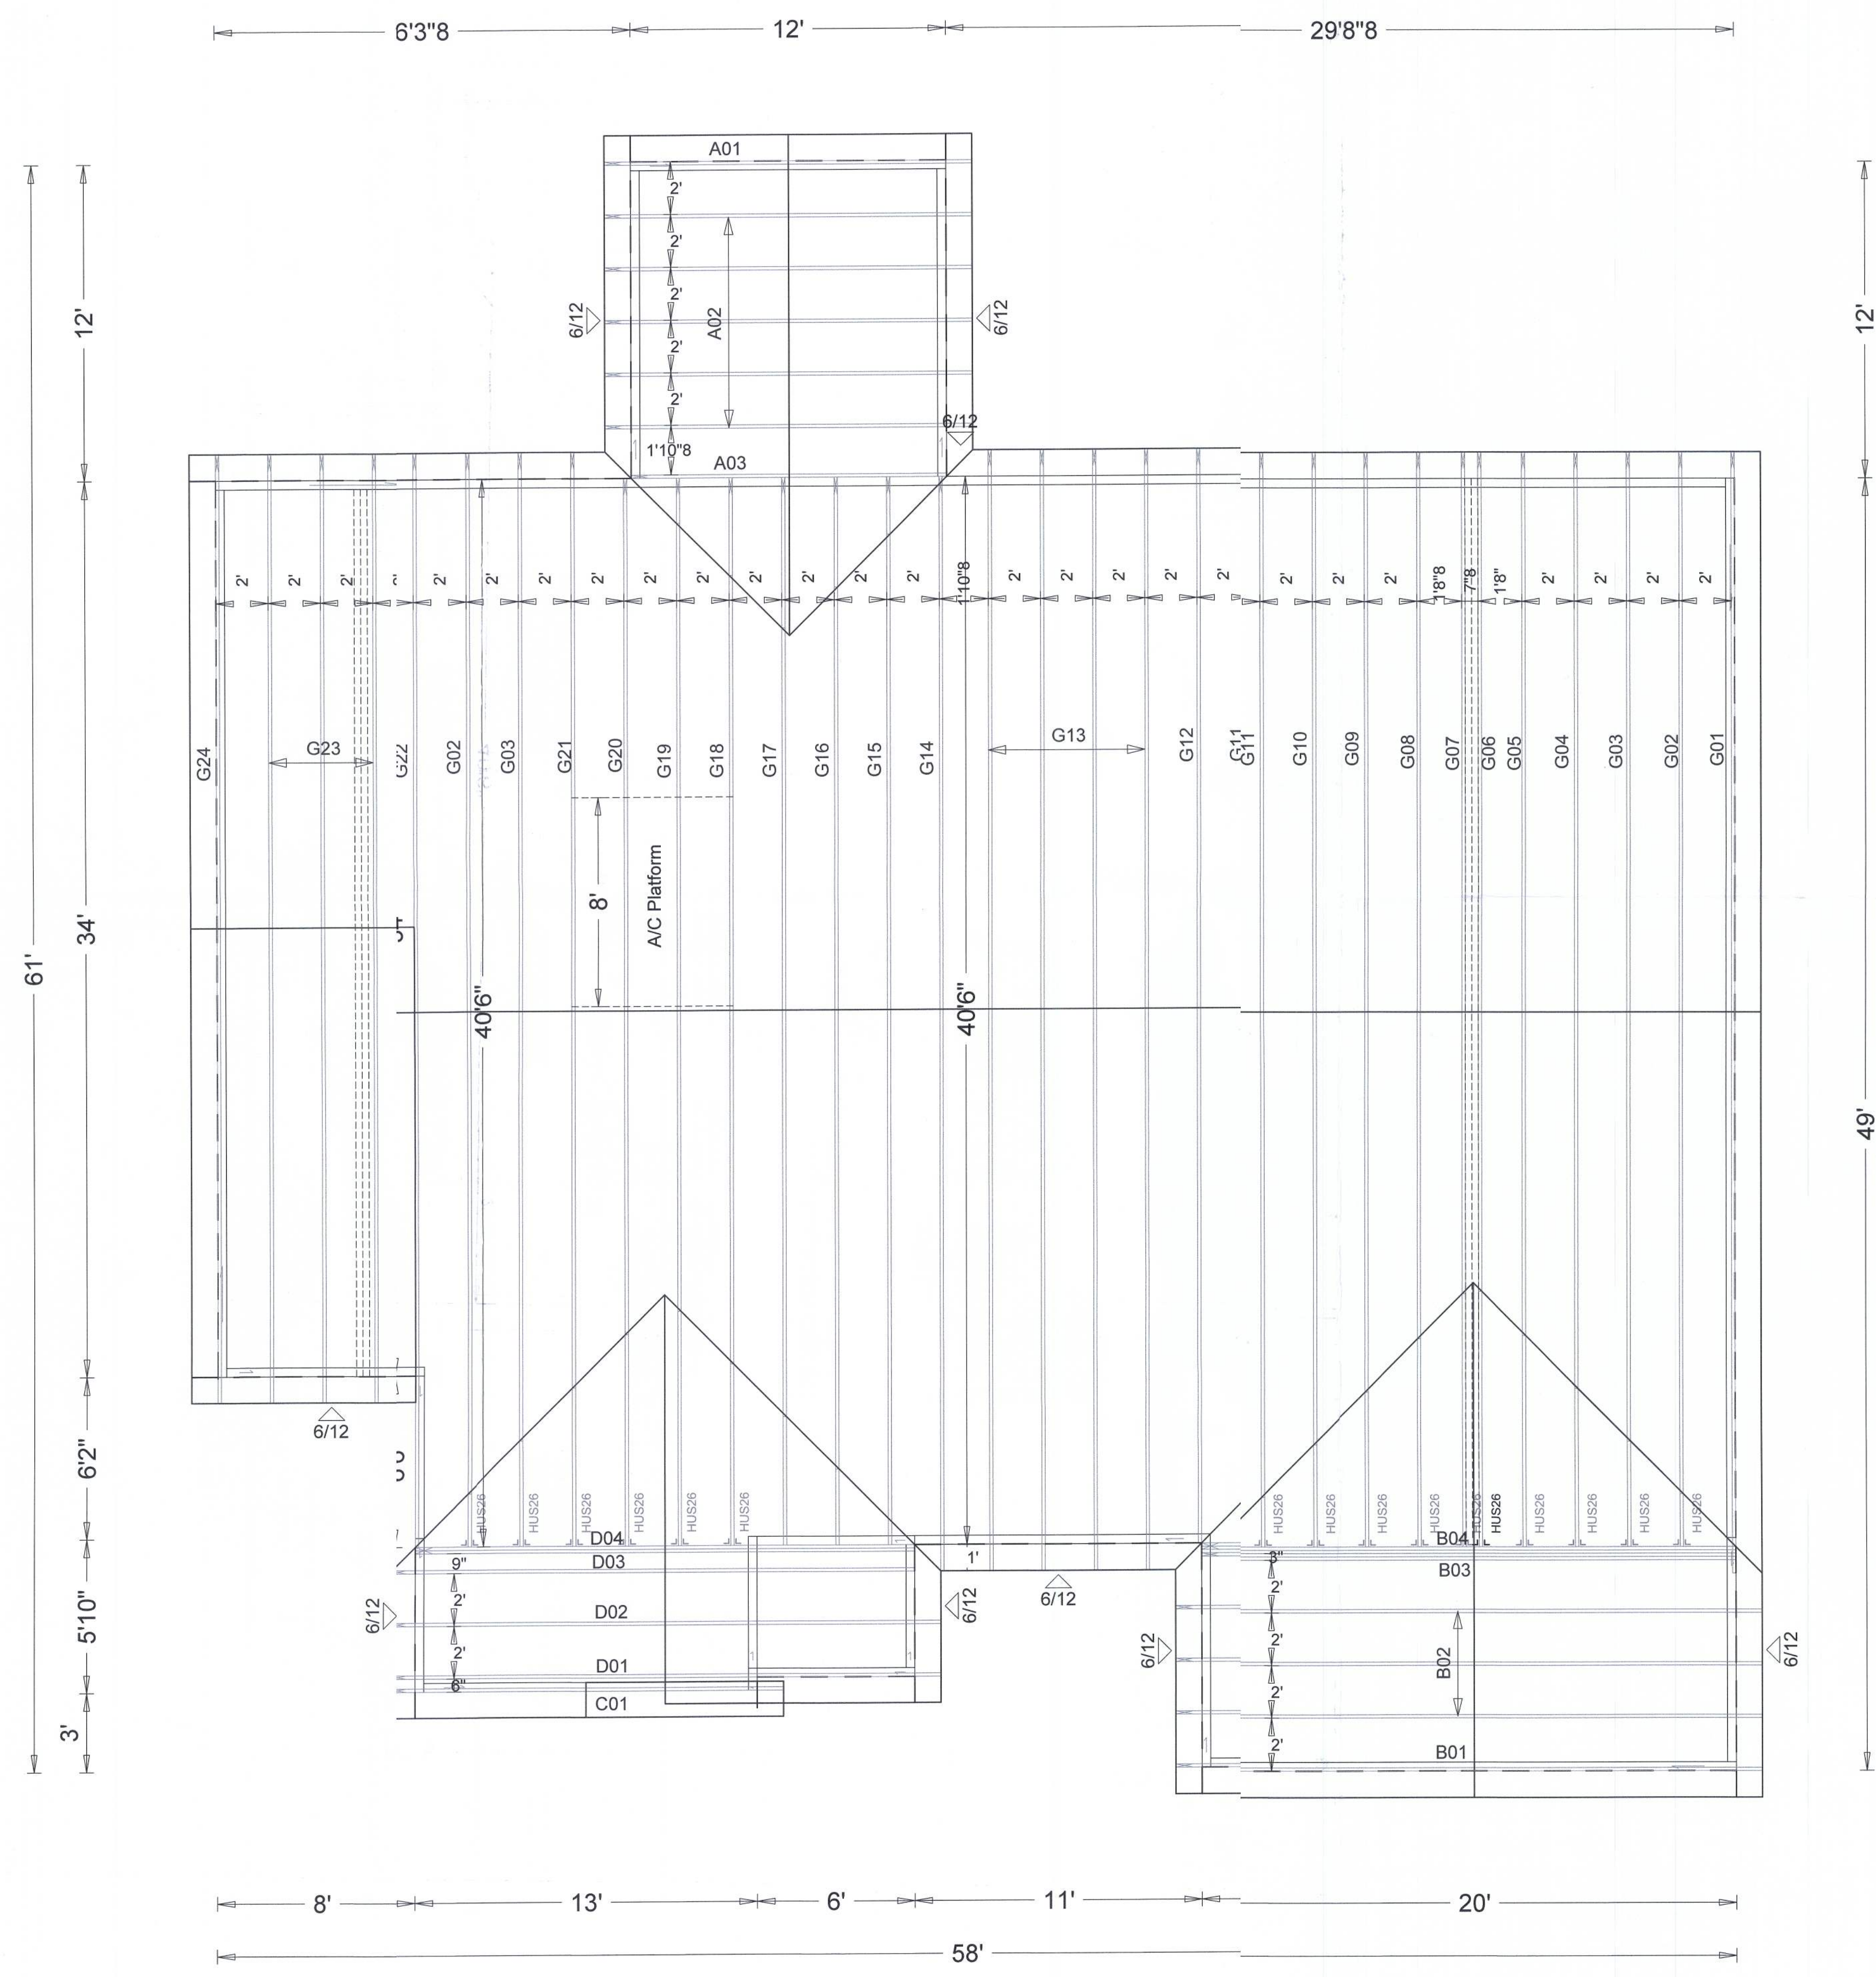

W.B. Howland Truss Co.  
610 11th St. SW  
Live Oak, FL 32064  
(386) 362-1235  
(386) 362-7124 (Fax)  
howlandtruss@gmail.com

ROOF PITCH: 4, 6/12  
OVERHANG: 1'  
CEILING: 9'  
EXT. WALLS:  
LOADING: 40psf  
WIND LOAD: 130mph  
EXPOSURE: C

DATE: 2/15/21

Total Truss Quantity = 50.

Truss to Truss Connectors:  
(16) HUS26



JOB #: 20-4936

Job Name: Johnson Devon (Lexington)  
Customer: Red Door Homes  
Designer: Kelly Caudill  
ADDRESS: 776 SW Skyline Loop  
SALESMAN: HOUSE  
: <Not Found>

JOB NO:  
20-4936

PAGE NO:  
1 OF 1