


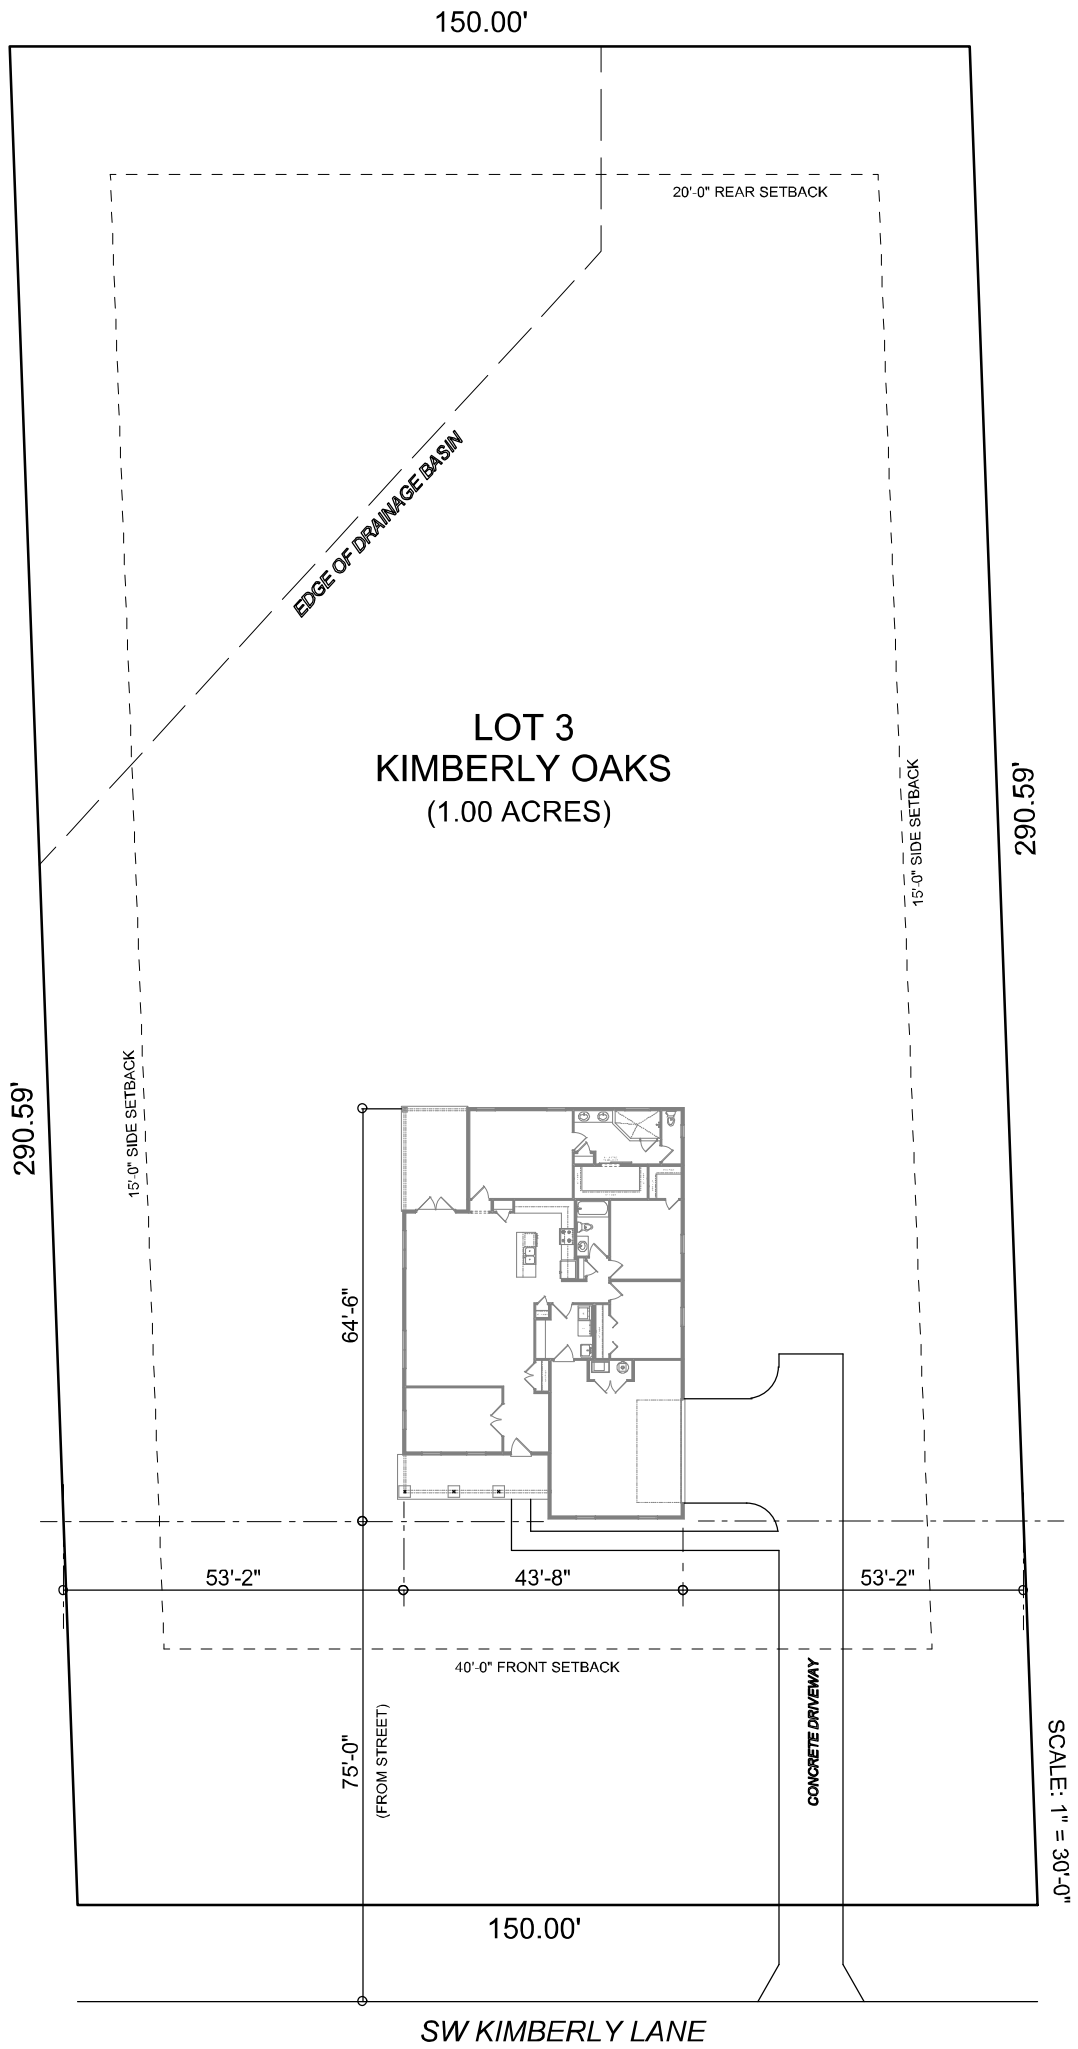

**LOT 3
KIMBERLY OAKS
(1.00 ACRES)**

SW KIMBERLY LANE

SCALE: 1" = 30'-0"