


Living 1440
Porches 1044
Total 2484

Floor Plan
1/4" = 1 foot
Plan 5-5

Burdick
job

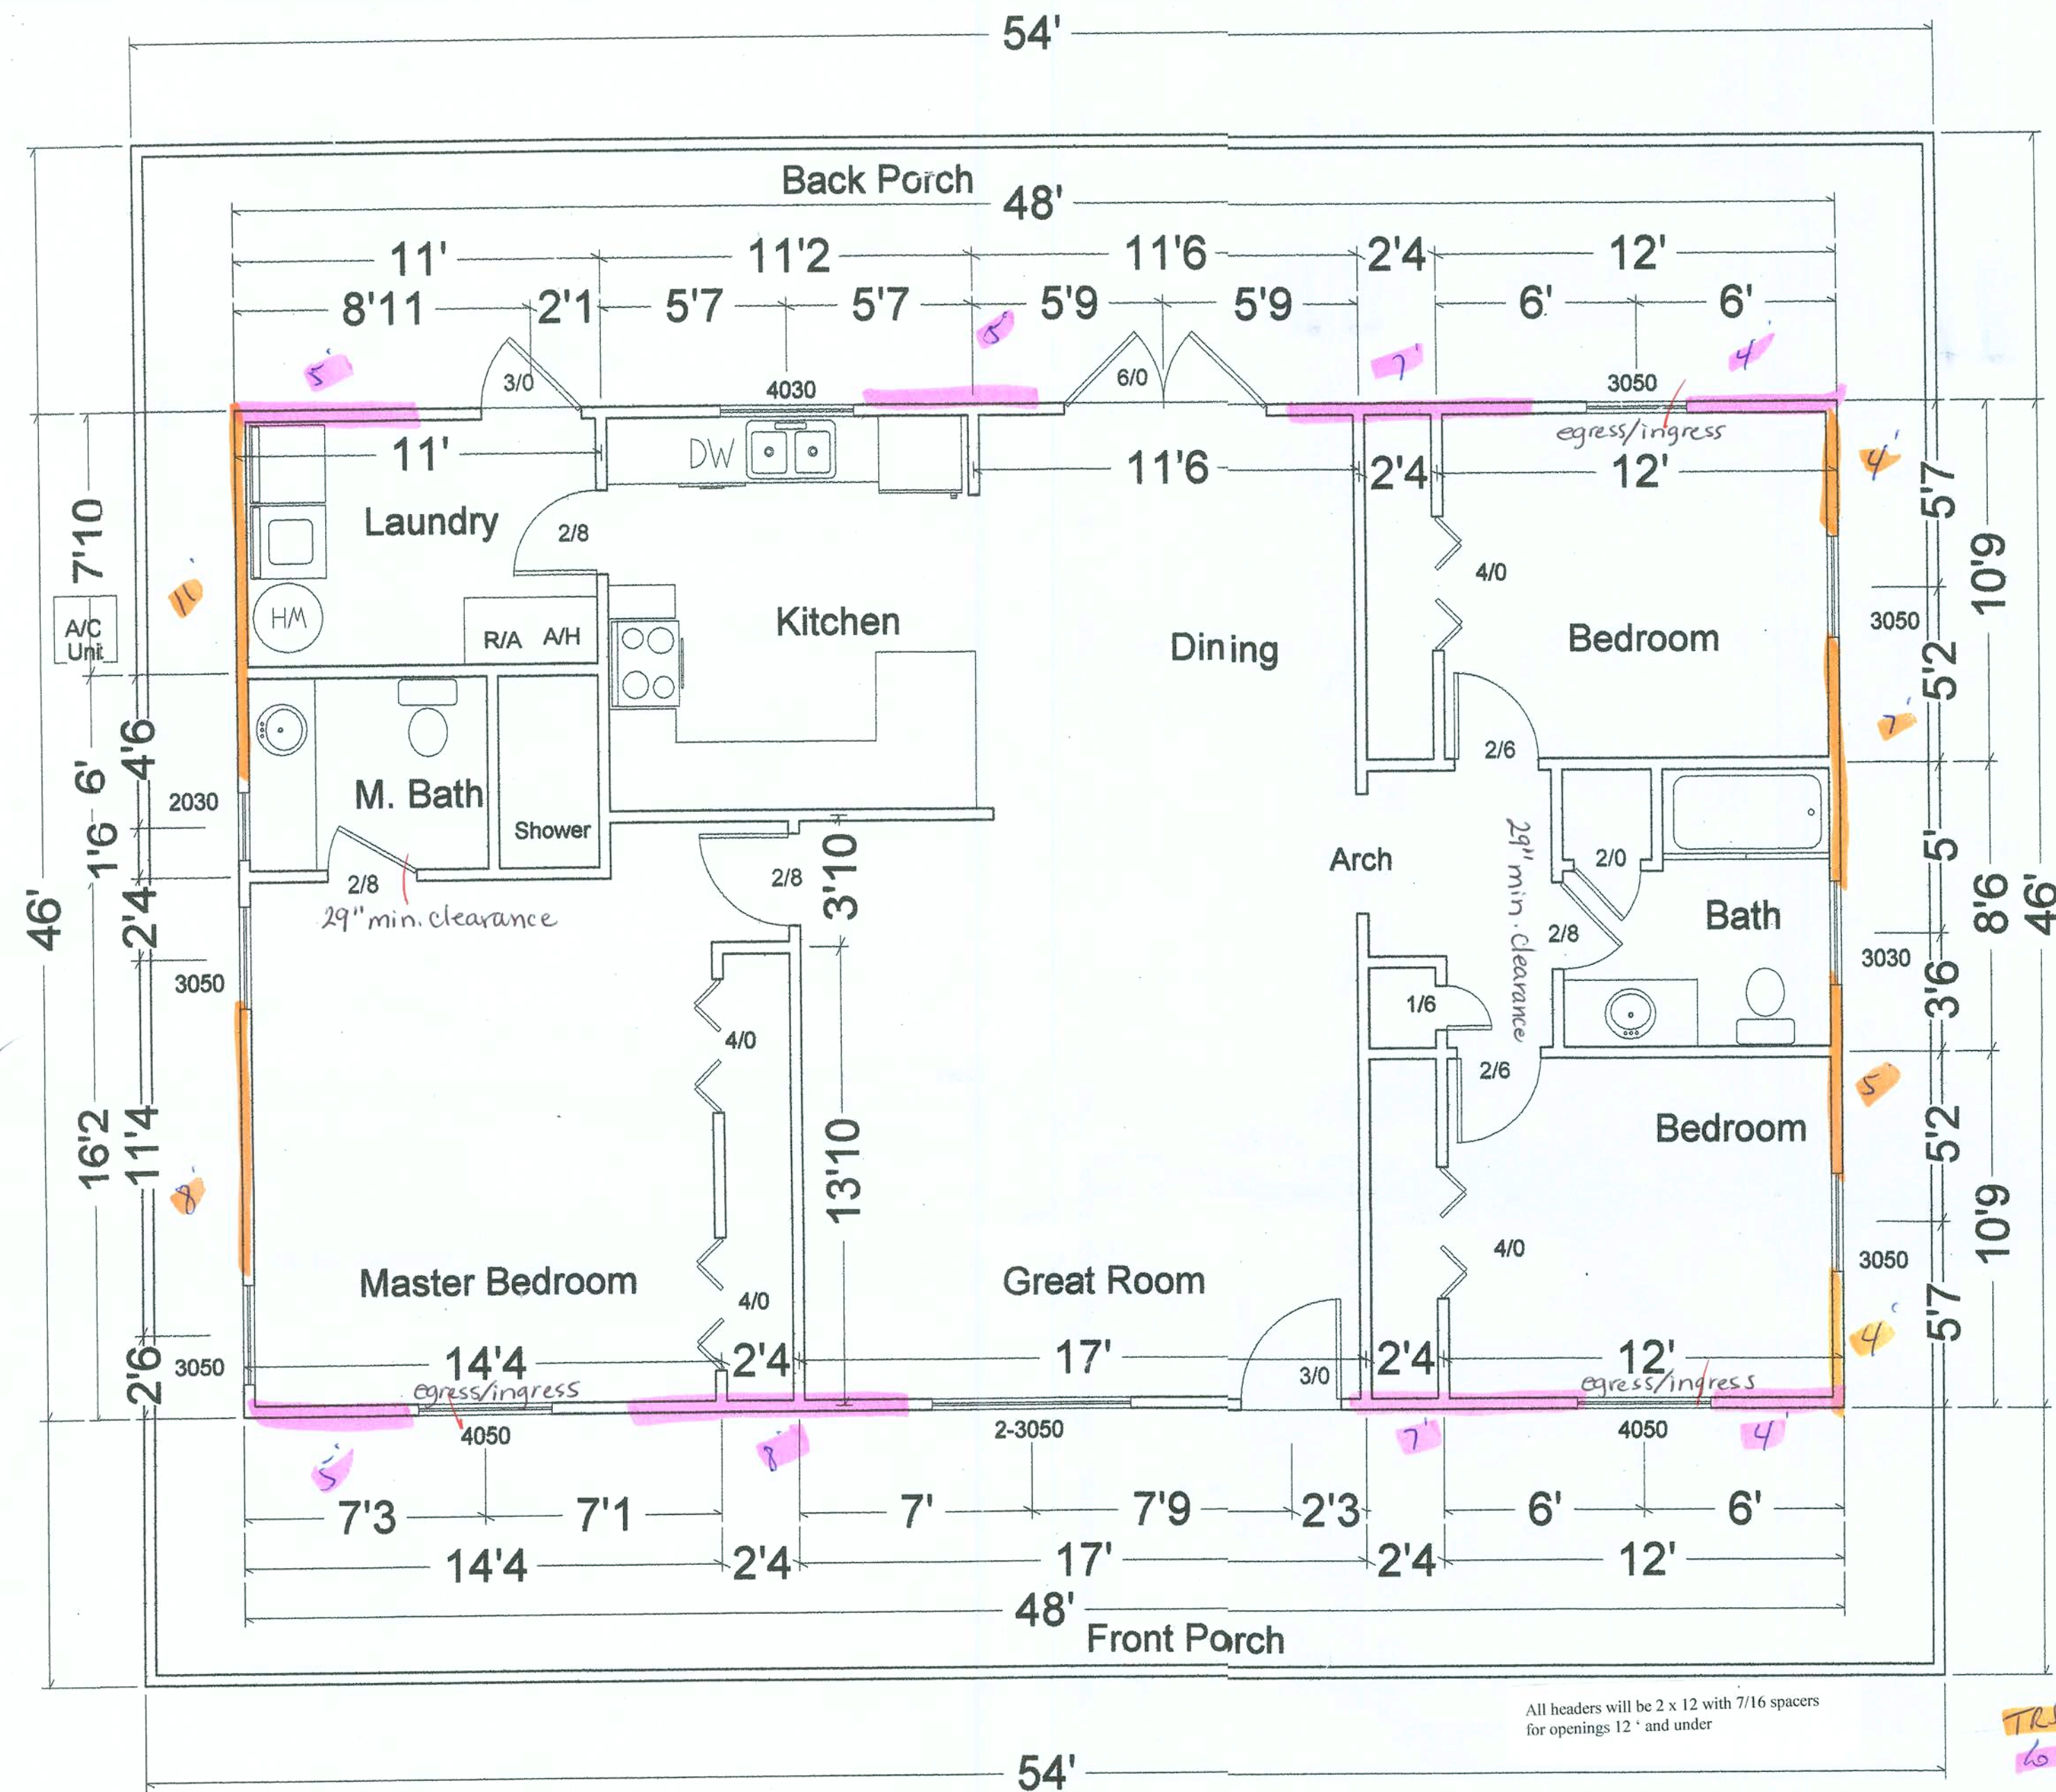

wall height 8'
block walls
4x4 posts on porches

FILE COPY


ADDENDUM


Ronald
Clark
Construction
Inc.

Living 1440
Porches 1044
Total 2484

Floor Plan

1/4" = 1 foot
Plan 5-5

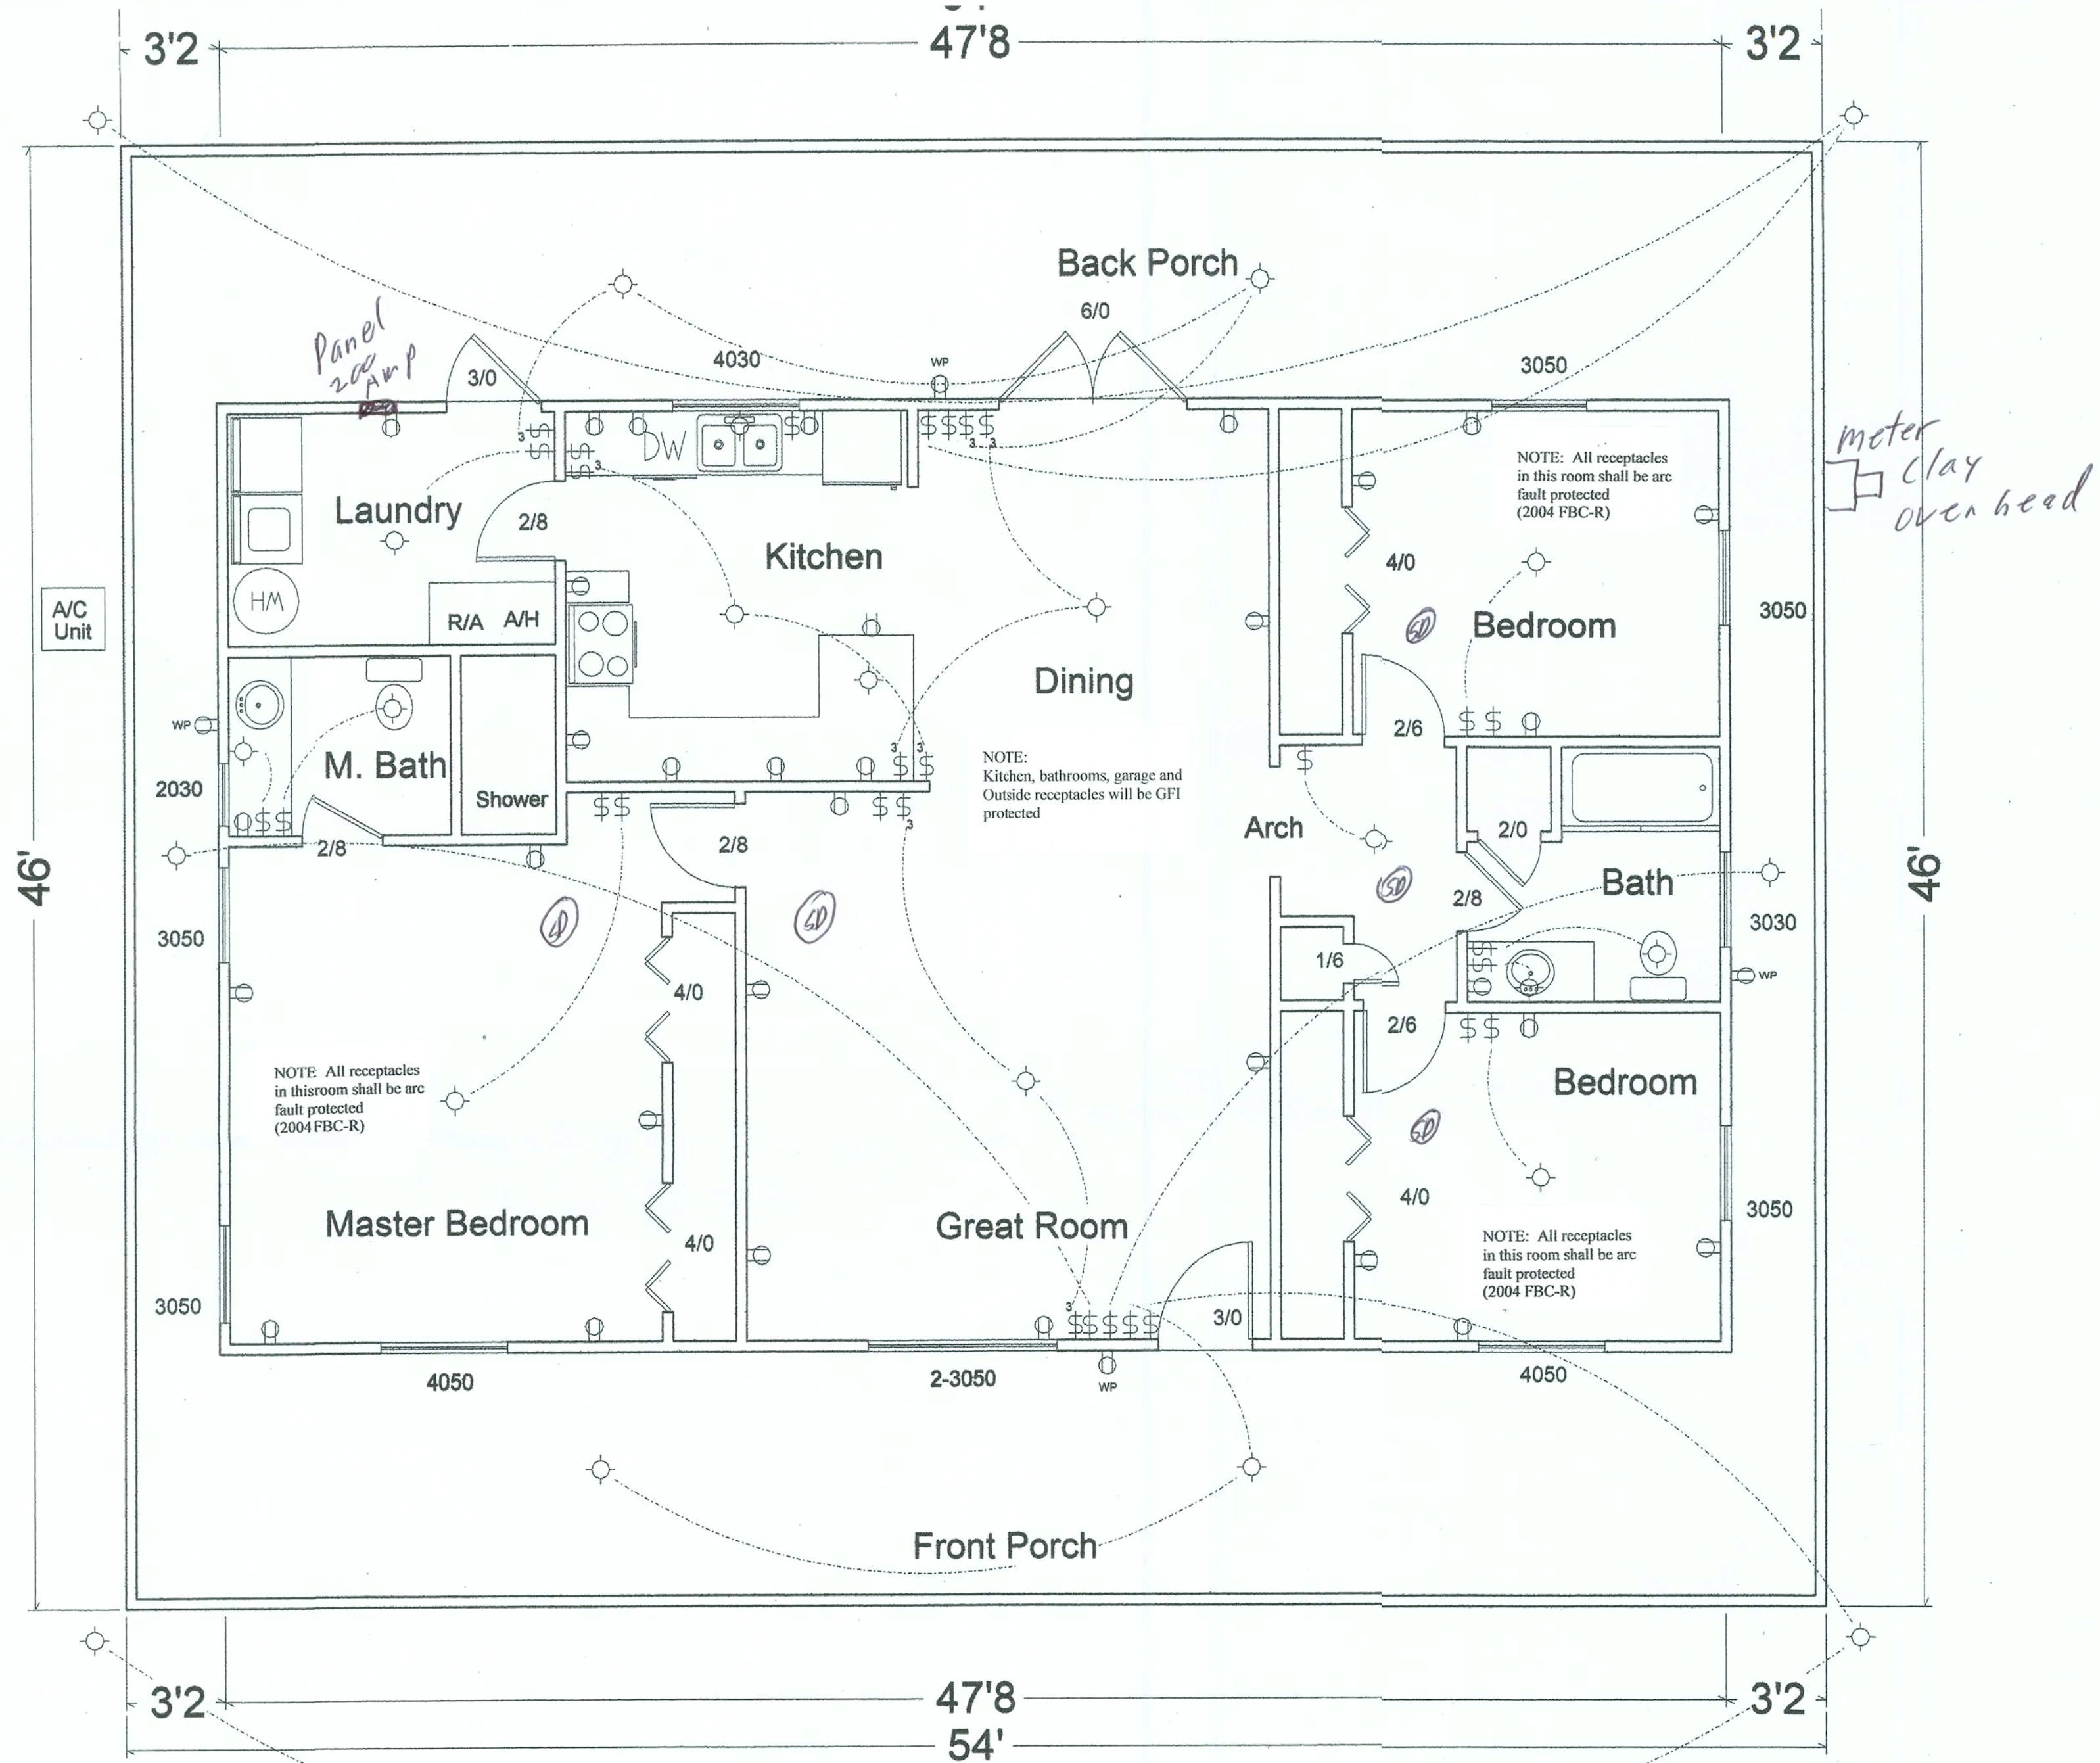

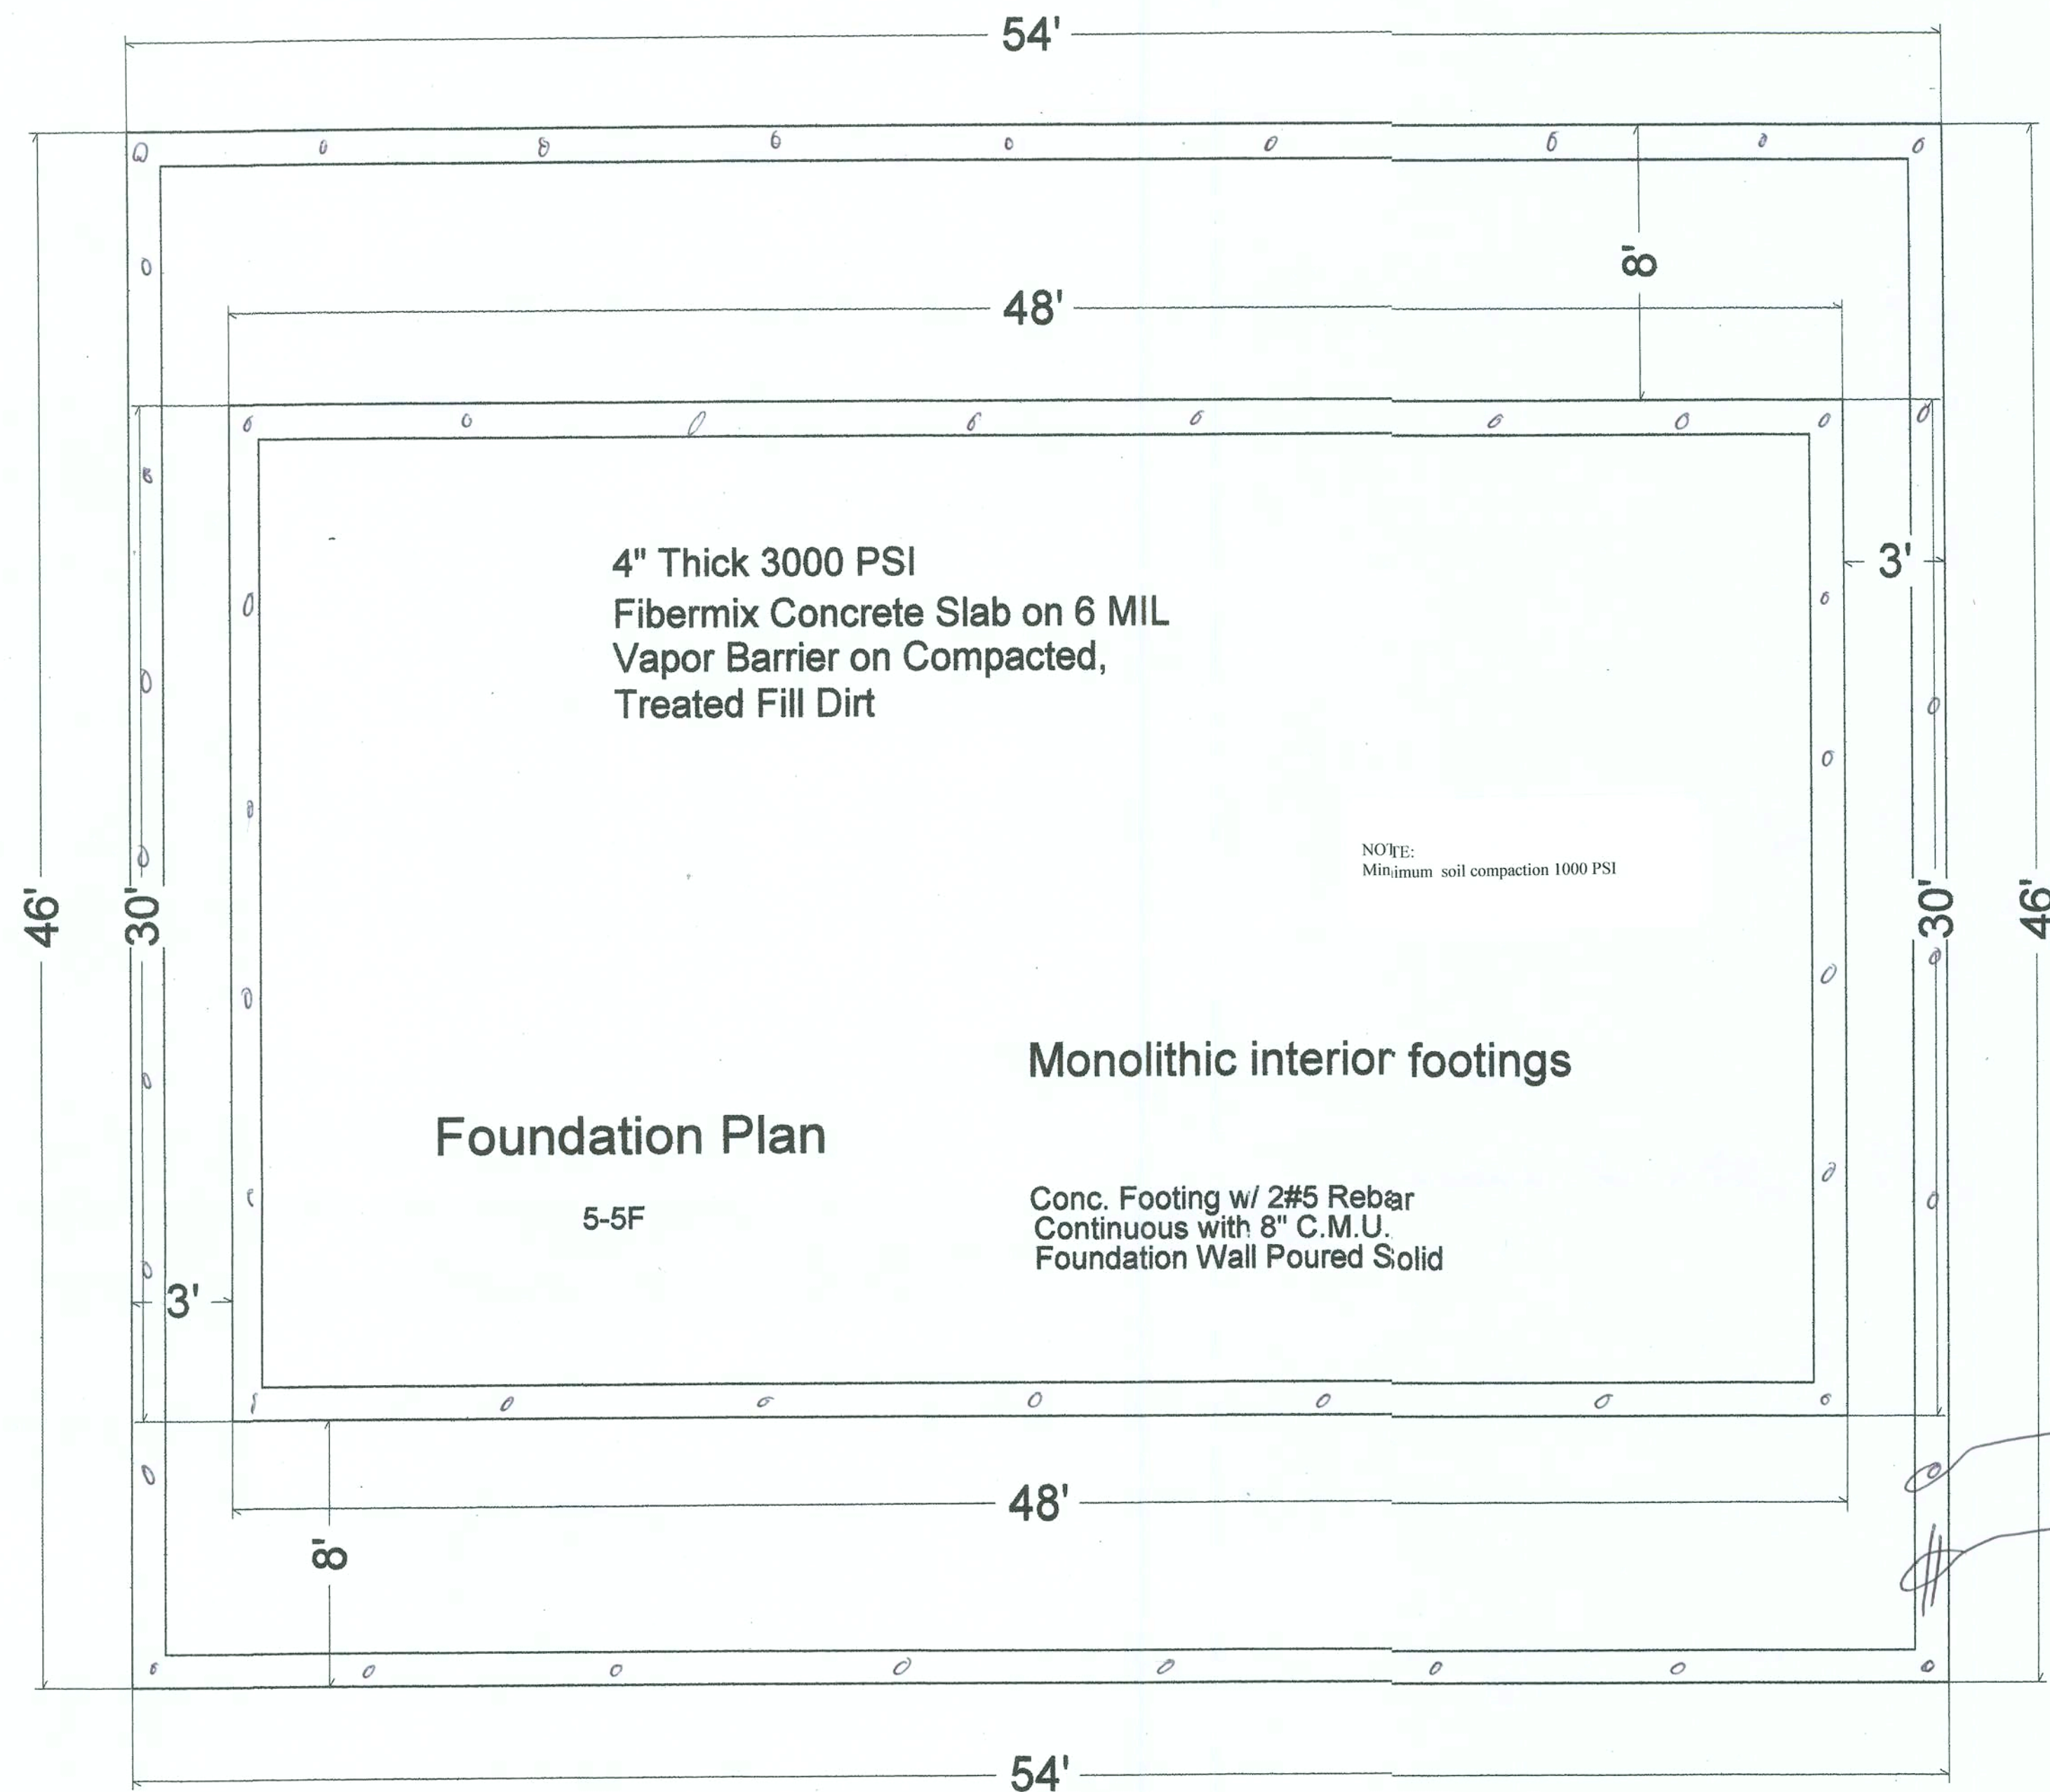

Vertical
1 #5
10" x 20"
2 #5

